


Apartment layout

Notes:

1 Measurements to be double checked on site.

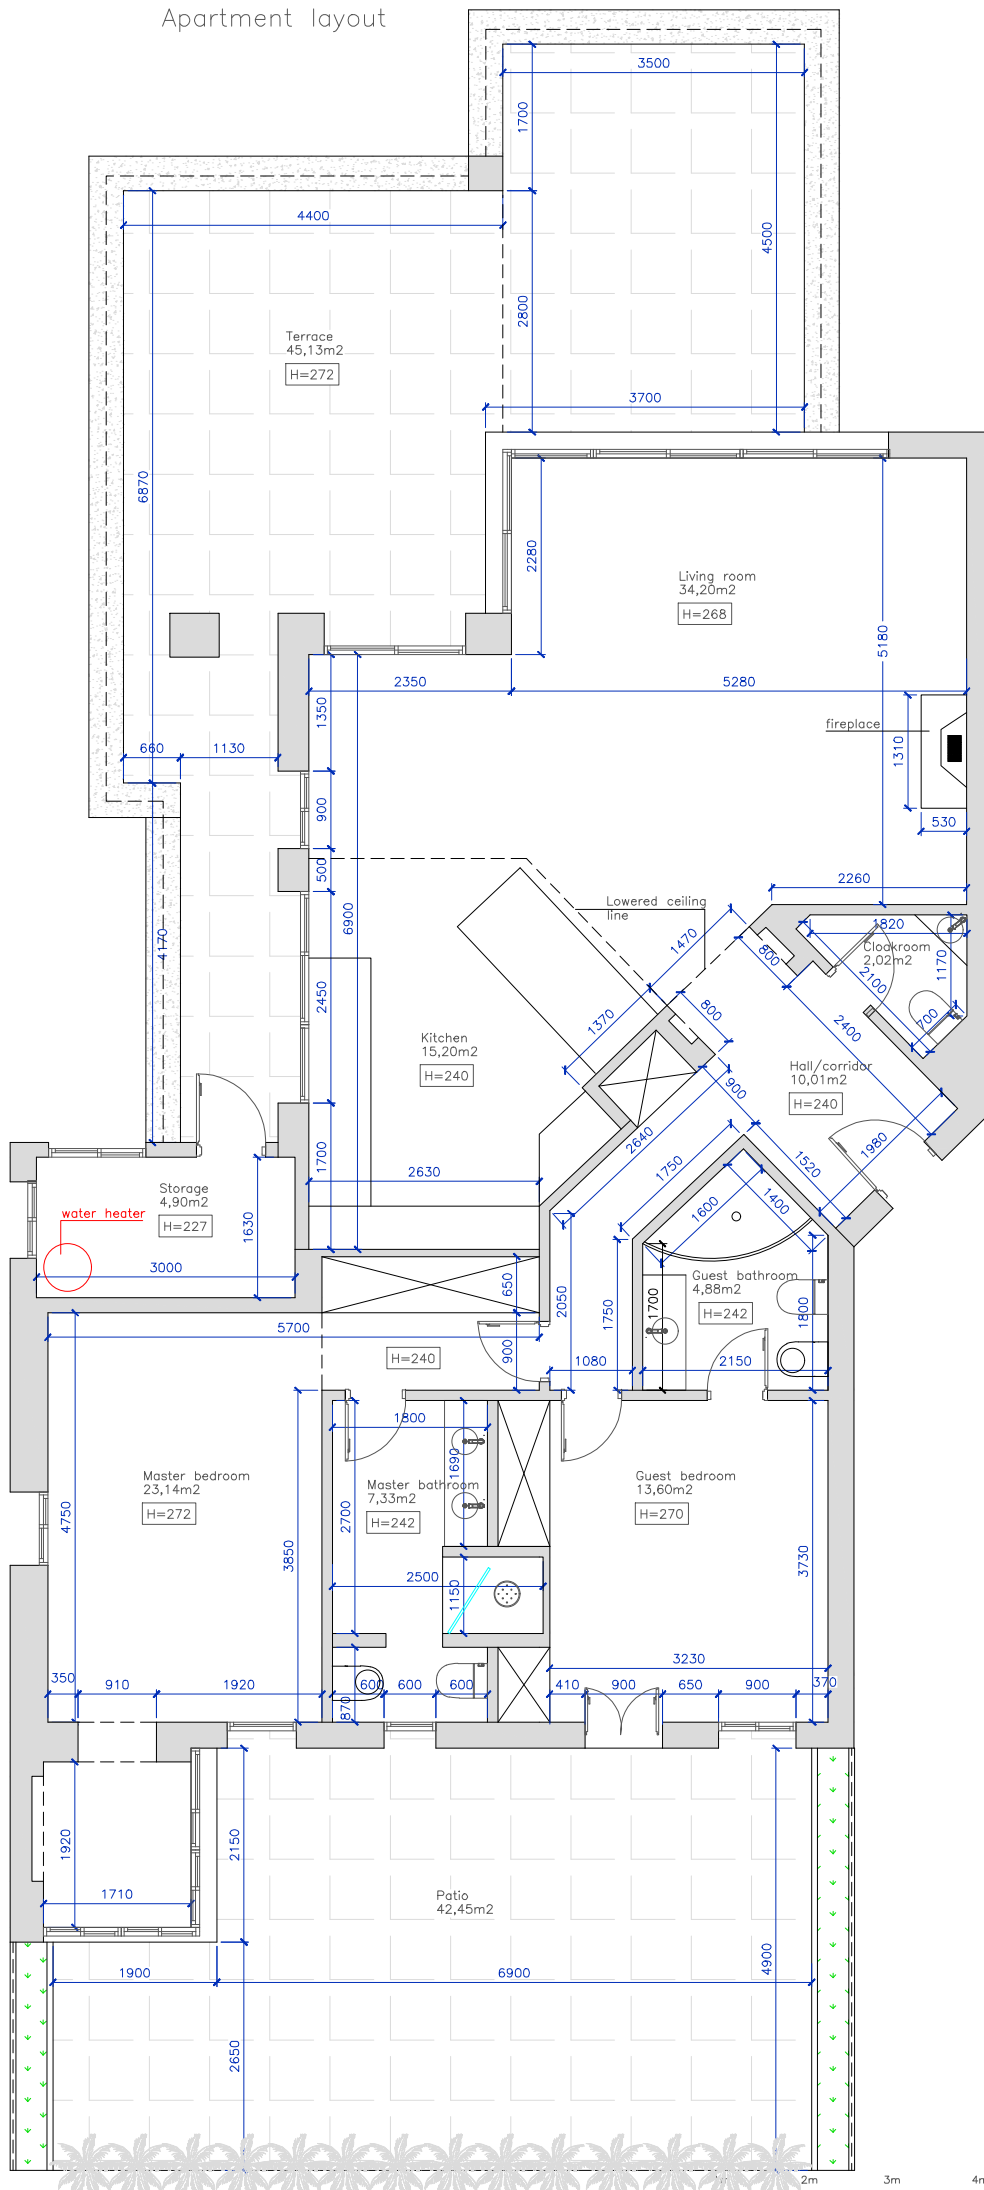

INSIDE USEFUL AREA	AREA
Living room	34,20m ²
Master bedroom	23,14m ²
Guest bedroom	13,60m ²
Cloakroom	2,02m ²
Guest bathroom	4,88m ²
Master bathroom	7,33m ²
Kitchen	15,20m ²
Hall/corridor	10,01m ²
Storage	4,90m ²
Total	115,28m²

OUTSIDE SPACES	AREA
Terrace	45,13m ²
Patio	42,45m ²
Total	87,58m²

TOTAL SPACE	AREA
Total per floor	202,86 m²

INDRAFTS
MARBELLA

CLIENT:	Karolina		
ARCHITECT:	Gedas Bagdanavicius		
SITE:	Alcores golf apt.		
TITLE:	Existing floor plan		
SCALE AT A3:	DATE:	CHECKED:	
1/60	12/06/2025		
PROJECT NO:	DRAWING NO:	REVISION:	
2025/020	01		