


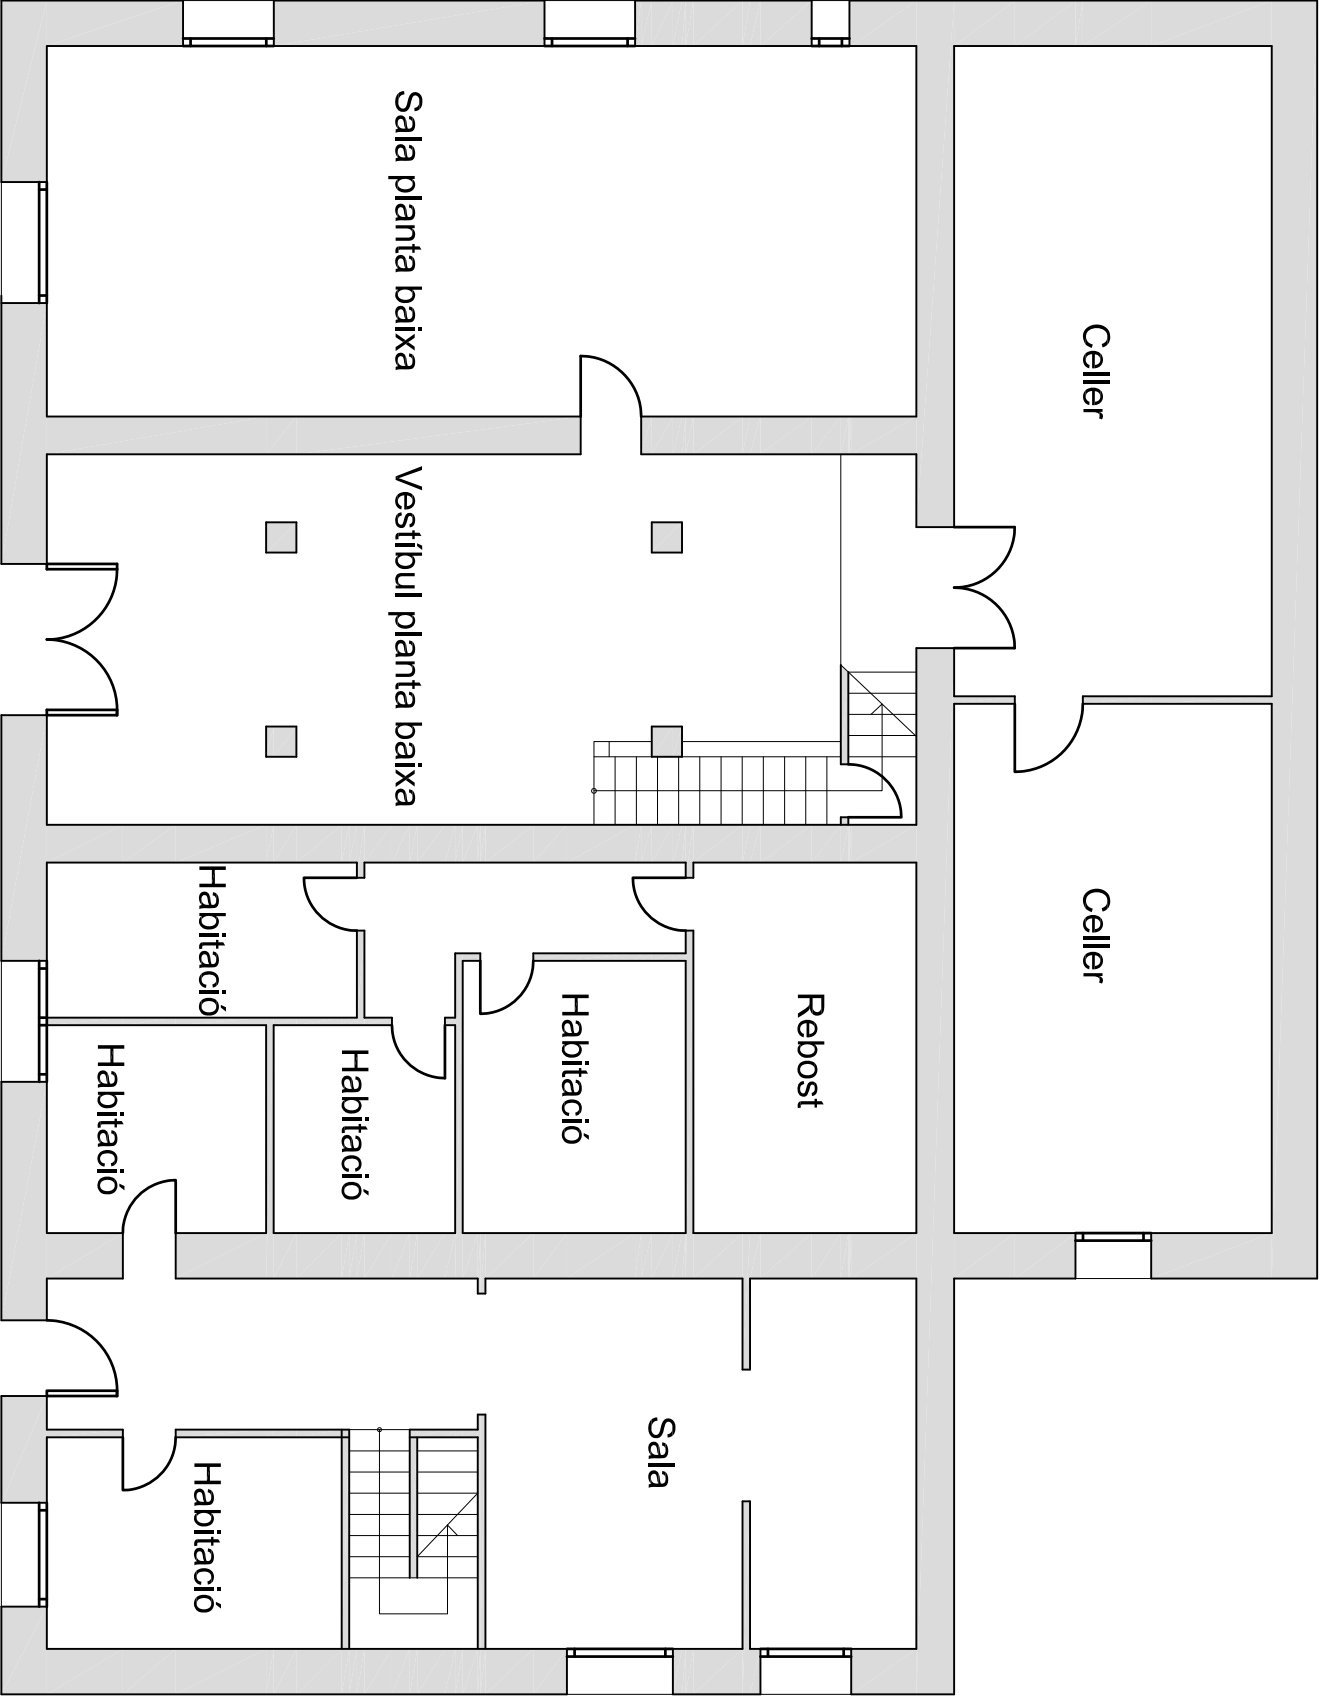

PLANTA BAIXA
escala 1/100