

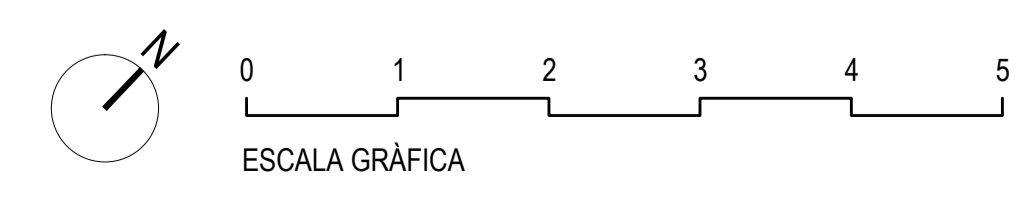


QUADRE DE SUPERFÍCIES				
	SUP. ÚTIL	SUP. CONST.	SUP. IL·LUM.	VOLUM
PLANTA SOTERRANI				
Garatge	53,20 m ²		12,00 m ²	159,60 m ³
Habitació 1	17,71 m ²		6,50 m ²	53,13 m ³
Habitació 2	15,37 m ²		6,50 m ²	46,11 m ³
Habitació 3	19,39 m ²		6,50 m ²	58,17 m ³
Bany 1	6,19 m ²		1,00 m ²	18,57 m ³
Bany 2	3,64 m ²			10,92 m ³
Serveis	12,19 m ²		1,00 m ²	36,57 m ³
Distribuidor 1	32,59 m ²			97,77 m ³
Distribuidor 2	5,80 m ²			17,40 m ³
Total interior Pl. Soterrani	166,08 m²	201,40 m²	33,50 m²	498,24 m³
Porxo 1		20,54 m ²		
Total Pl. Soterrani	166,08 m²	221,94 m²		


PLANTA BAIXA				
Menjador-estar-cuina	71,97 m ²		27,82 m ²	201,52 m ³
Habitació 4	18,23 m ²		6,43 m ²	51,04 m ³
Habitació 5	20,92 m ²		7,46 m ²	58,58 m ³
Bany 3	6,75 m ²		2,60 m ²	18,90 m ³
Bany 4	5,70 m ²			15,96 m ³
Distribuidor	12,37 m ²			34,64 m ³
Total Pl. Baixa	135,94 m²	167,07 m²	44,31 m²	380,63 m³
Porxo 2		27,20 m ²		
Total Pl. Soterrani	135,94 m²	194,27 m²		

RESUM DE SUPERFÍCIES				
	SUP. ÚTIL	SUP. CONST.	SUP. IL·LUM.	VOLUM
Total sup. Garatge	166,08 m ²	201,40 m ²	33,50 m ²	111,00 m ²
Total sup. Habitatge	135,94 m ²	167,07 m ²	44,31 m ²	380,63 m ²
Total sup. Porxo		47,74 m ²		
Piscina		45,00 m ²		
Total Edifici	302,02 m²	461,21 m²	77,81 m²	491,63 m²

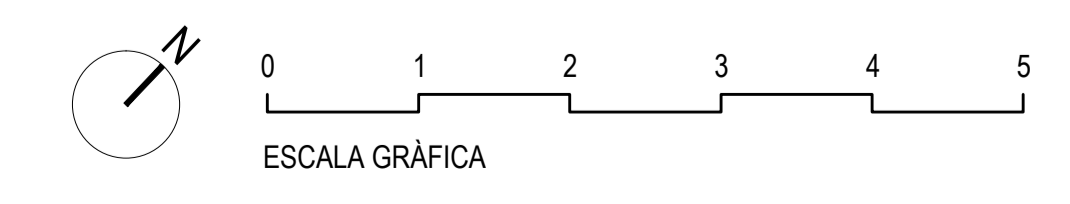

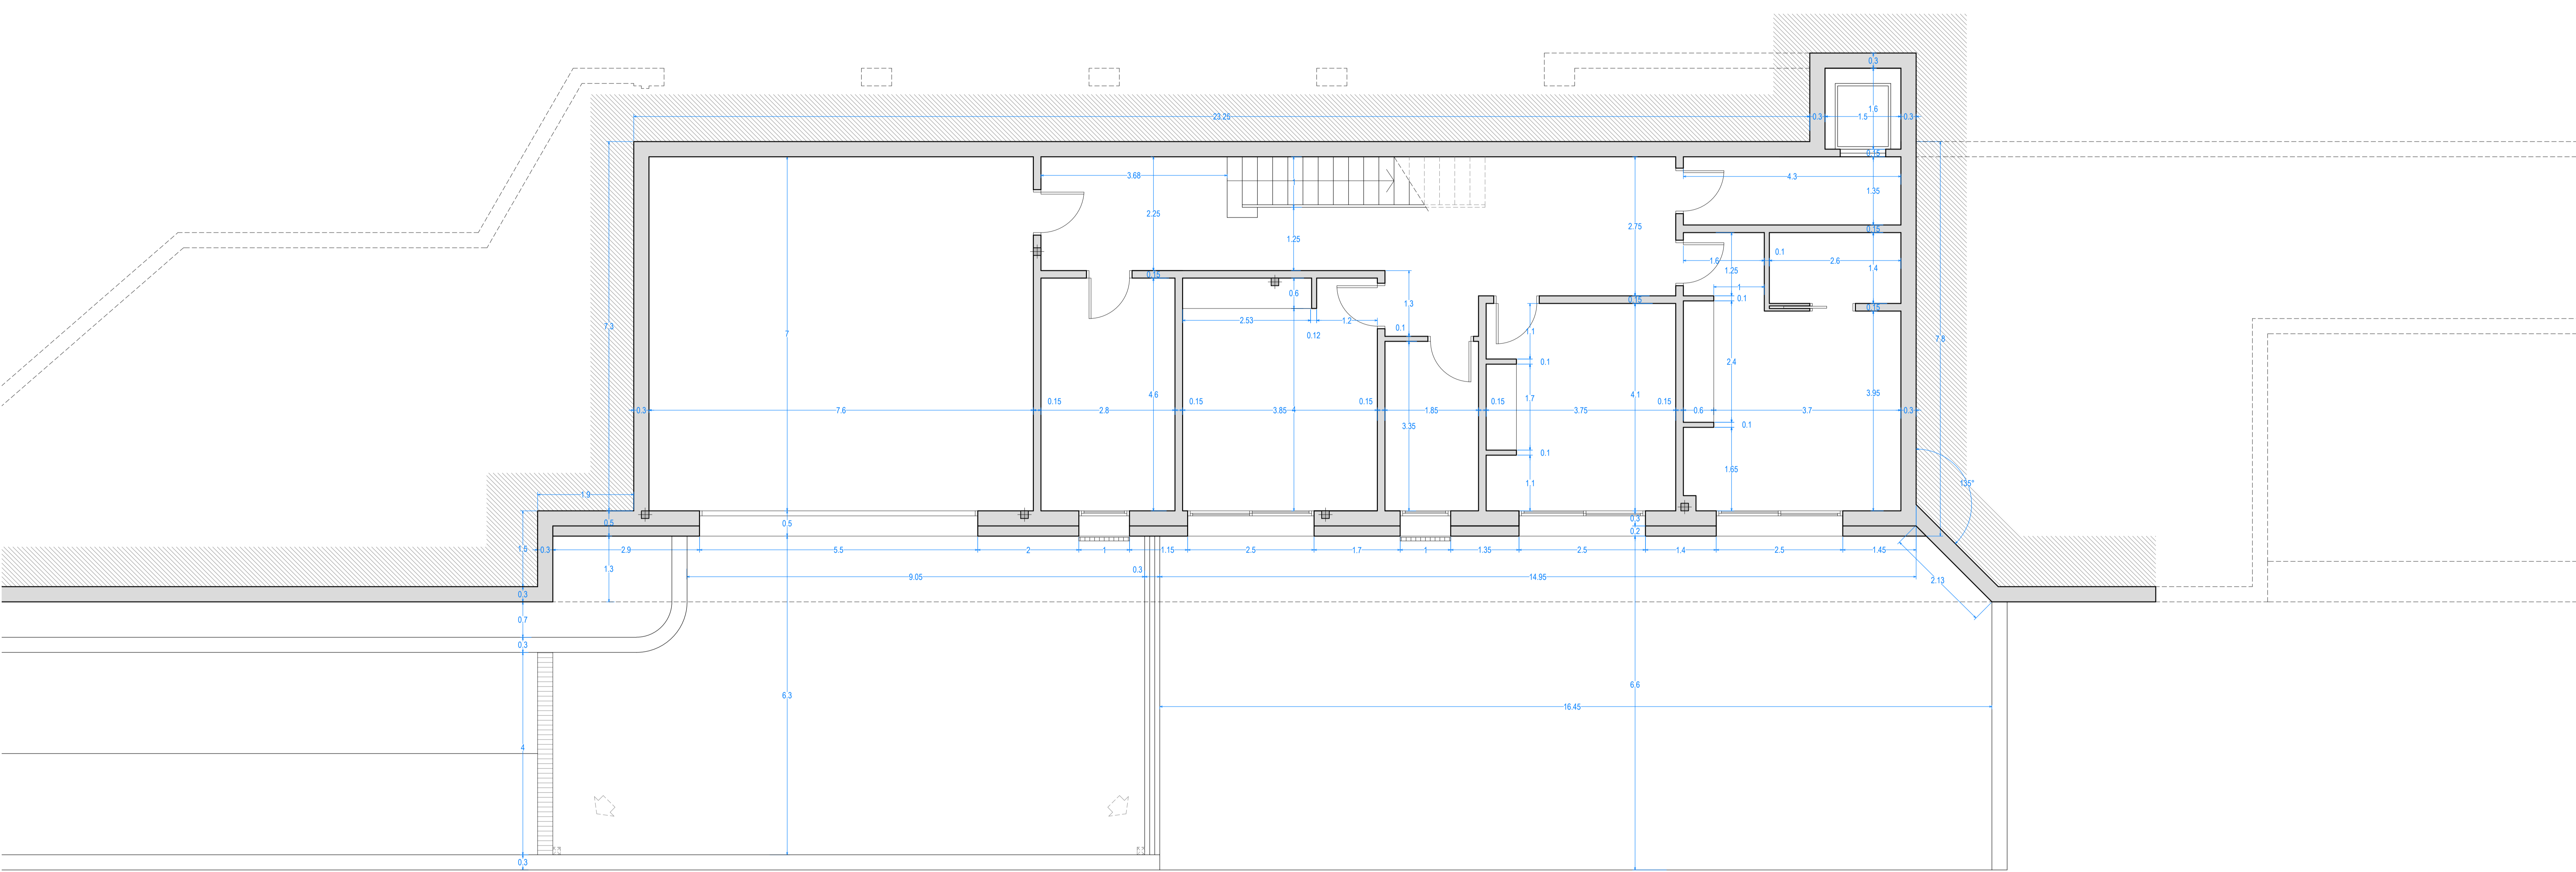


PLANTA SOTERRANI COTES	06	Data: 6 de setembre de 2024
		Escala: 1/50


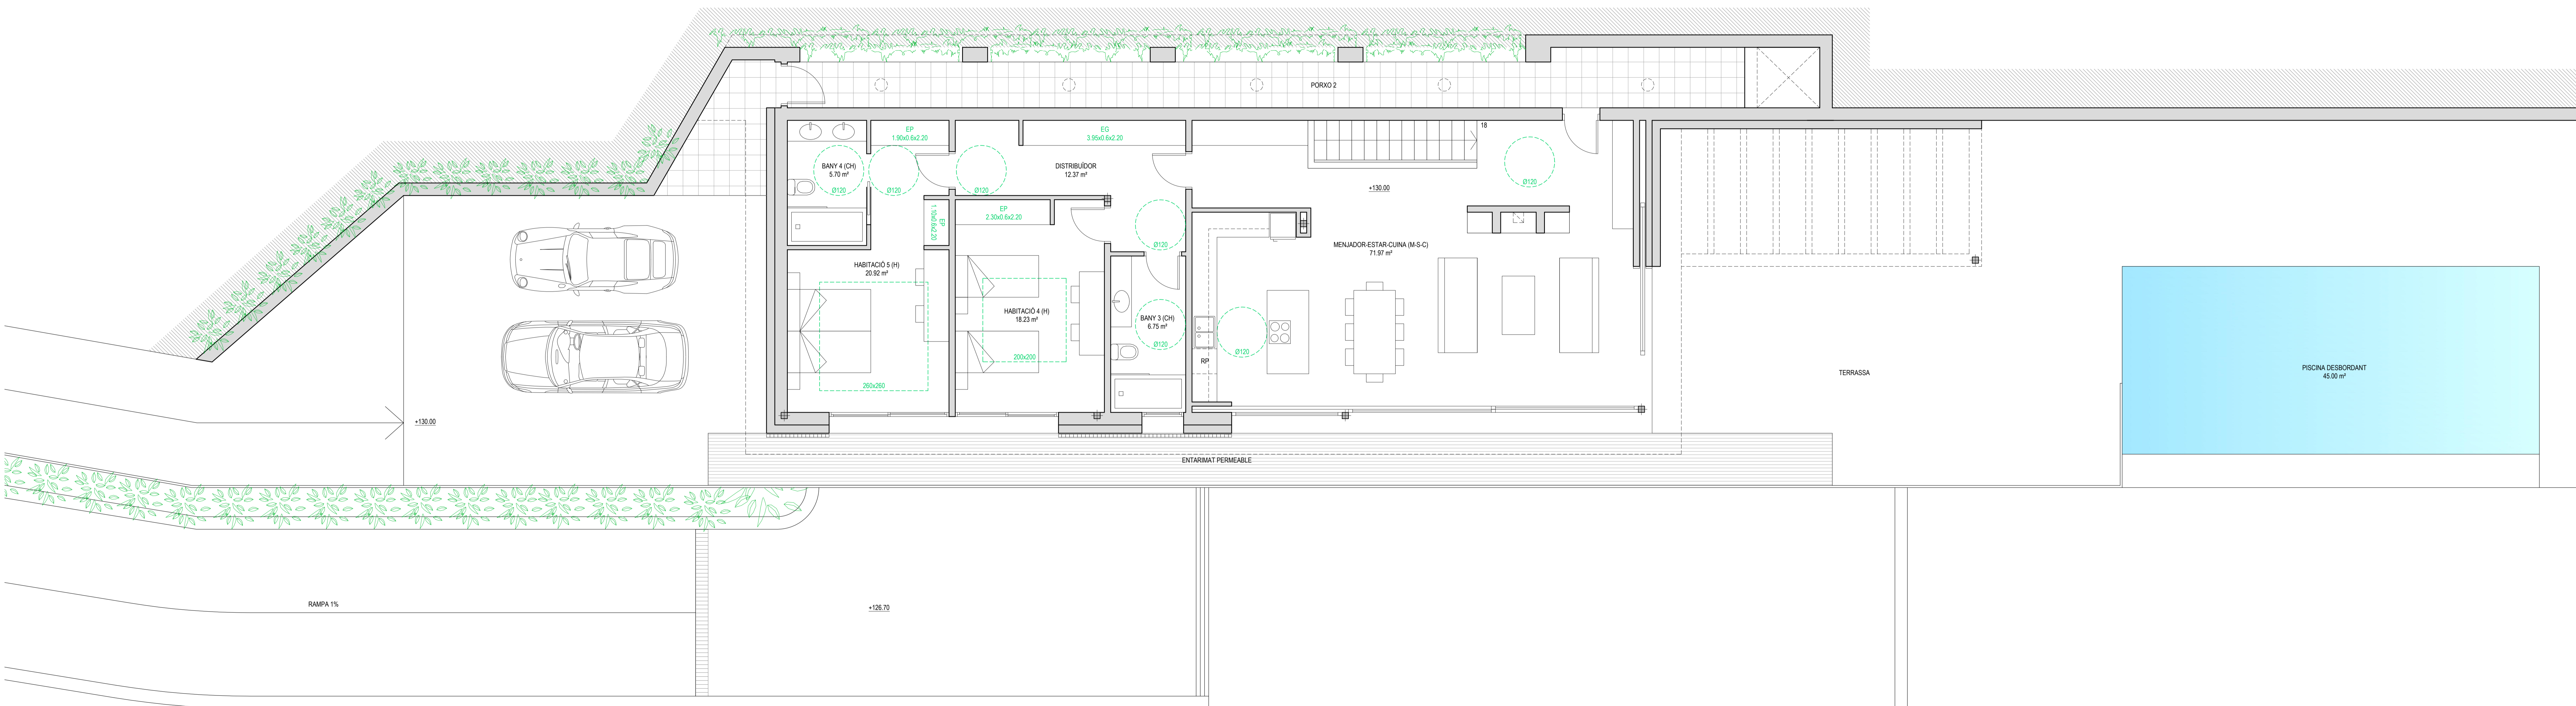




QUADRE DE SUPERFÍCIES				
	SUP. ÚTIL	SUP. CONST.	SUP. IL. LUM.	VOLUM
PLANTA SOTERRANI				
Garatge	53,20 m²		12,00 m²	159,60 m³
Habitació 1	17,71 m²		6,50 m²	53,13 m³
Habitació 2	15,37 m²		6,50 m²	46,11 m³
Habitació 3	19,39 m²		6,50 m²	58,17 m³
Bany 1	6,19 m²		1,00 m²	18,57 m³
Bany 2	3,64 m²			10,92 m³
Serveis	12,19 m²		1,00 m²	36,57 m³
Distribuidor 1	32,59 m²			97,77 m³
Distribuidor 2	5,80 m²			17,40 m³
Total interior Pl. Soterrani	166,08 m²	201,40 m²	33,50 m²	498,24 m³
Porxo 1		20,54 m²		
Total Pl. Soterrani	166,08 m²	221,94 m²		



PLANTA BAIXA				
	SUP. ÚTIL	SUP. CONST.	SUP. IL. LUM.	VOLUM
Menjador-estar-cuina	71,97 m²		27,82 m²	201,52 m³
Habitació 4	18,23 m²		6,43 m²	51,04 m³
Habitació 5	20,92 m²		7,46 m²	58,58 m³
Bany 3	6,75 m²		2,60 m²	18,90 m³
Bany 4	5,70 m²			15,96 m³
Distribuidor	12,37 m²			34,64 m³
Total Pl. Baixa	135,94 m²	167,07 m²	44,31 m²	380,63 m³
Porxo 2		27,20 m²		
Total Pl. Soterrani	135,94 m²	194,27 m²		




RESUM DE SUPERFÍCIES				
	SUP. ÚTIL	SUP. CONST.	SUP. IL. LUM.	VOLUM
Total sup. Garatge	166,08 m²	201,40 m²	33,50 m²	111,00 m³
Total sup. Habitatge	135,94 m²	167,07 m²	44,31 m²	380,63 m³
Total sup. Porxo		47,74 m²		
Piscina		45,00 m²		
Total Edifici	302,02 m²	461,21 m²	77,81 m²	491,63 m³


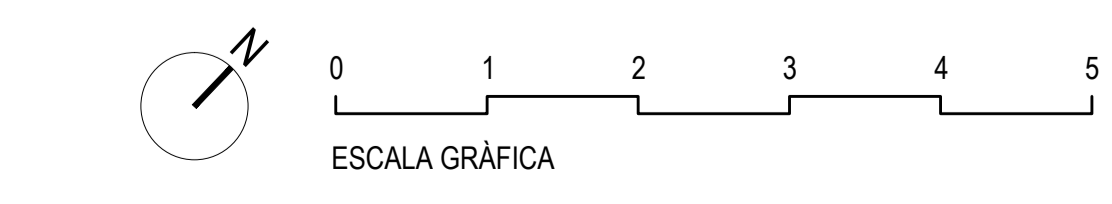


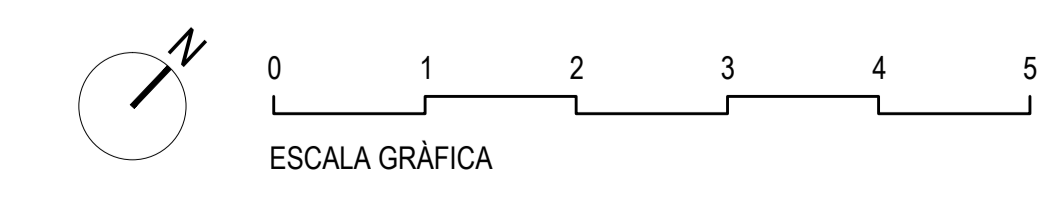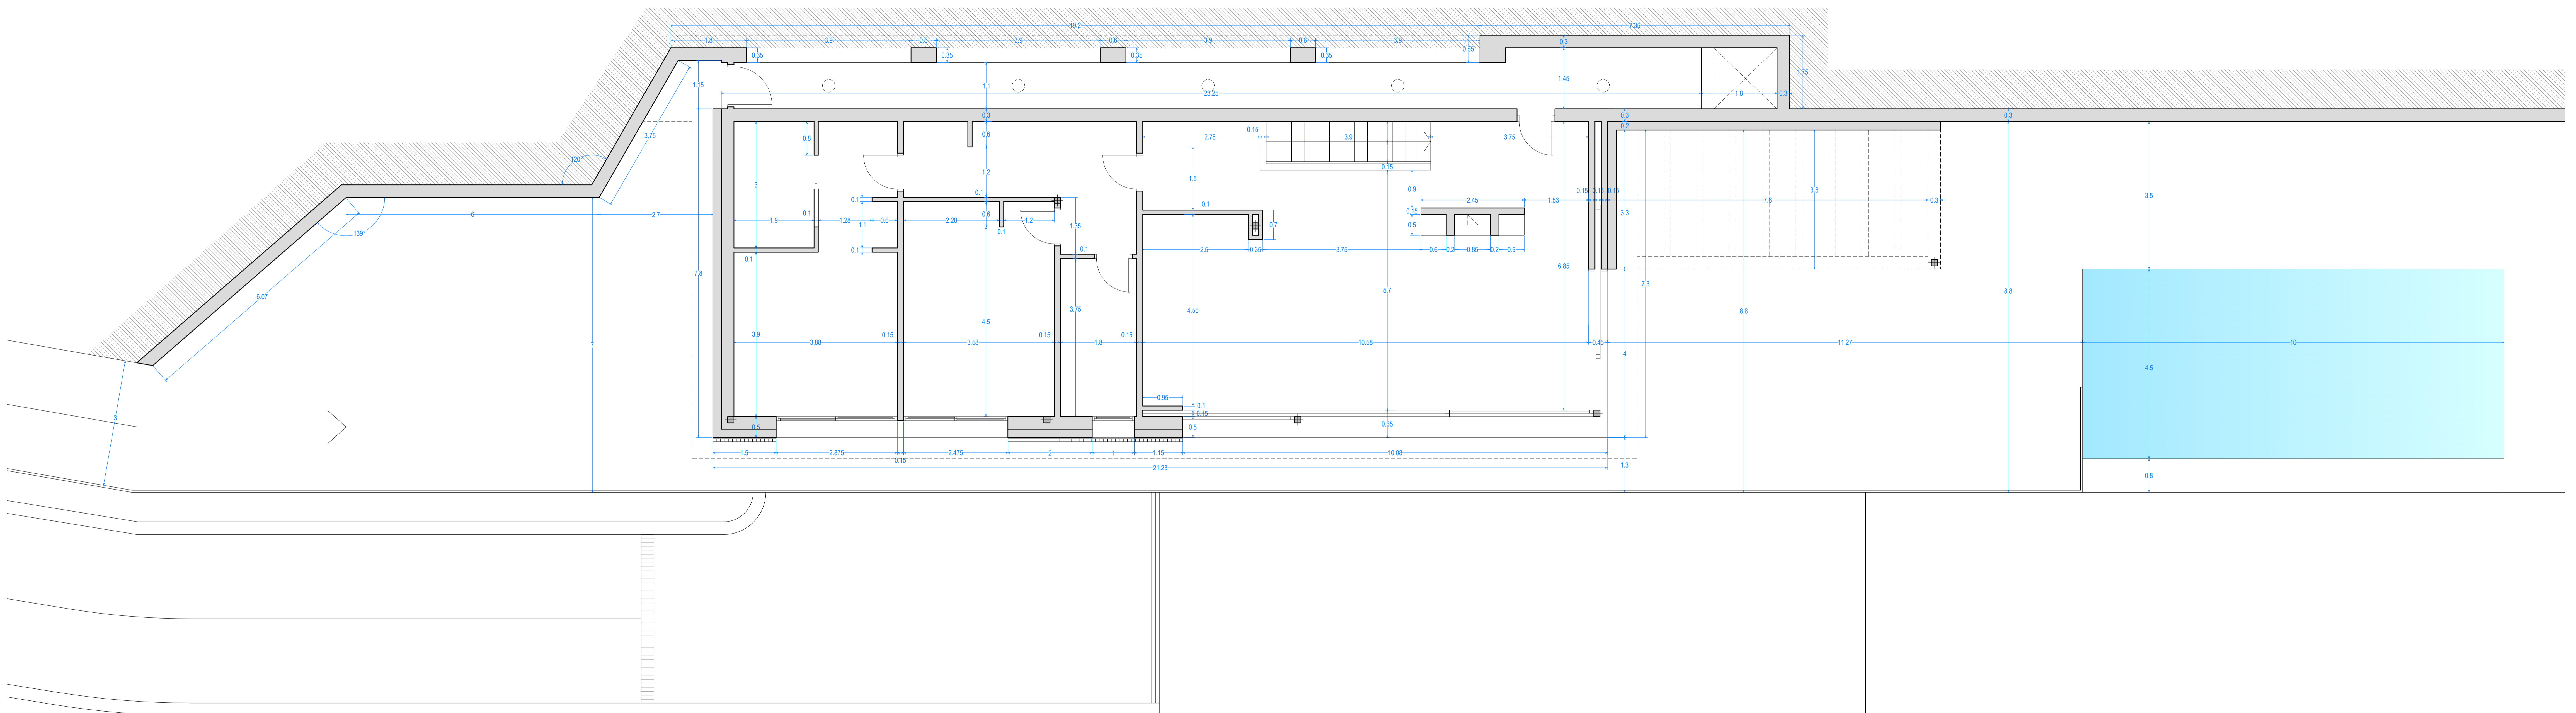


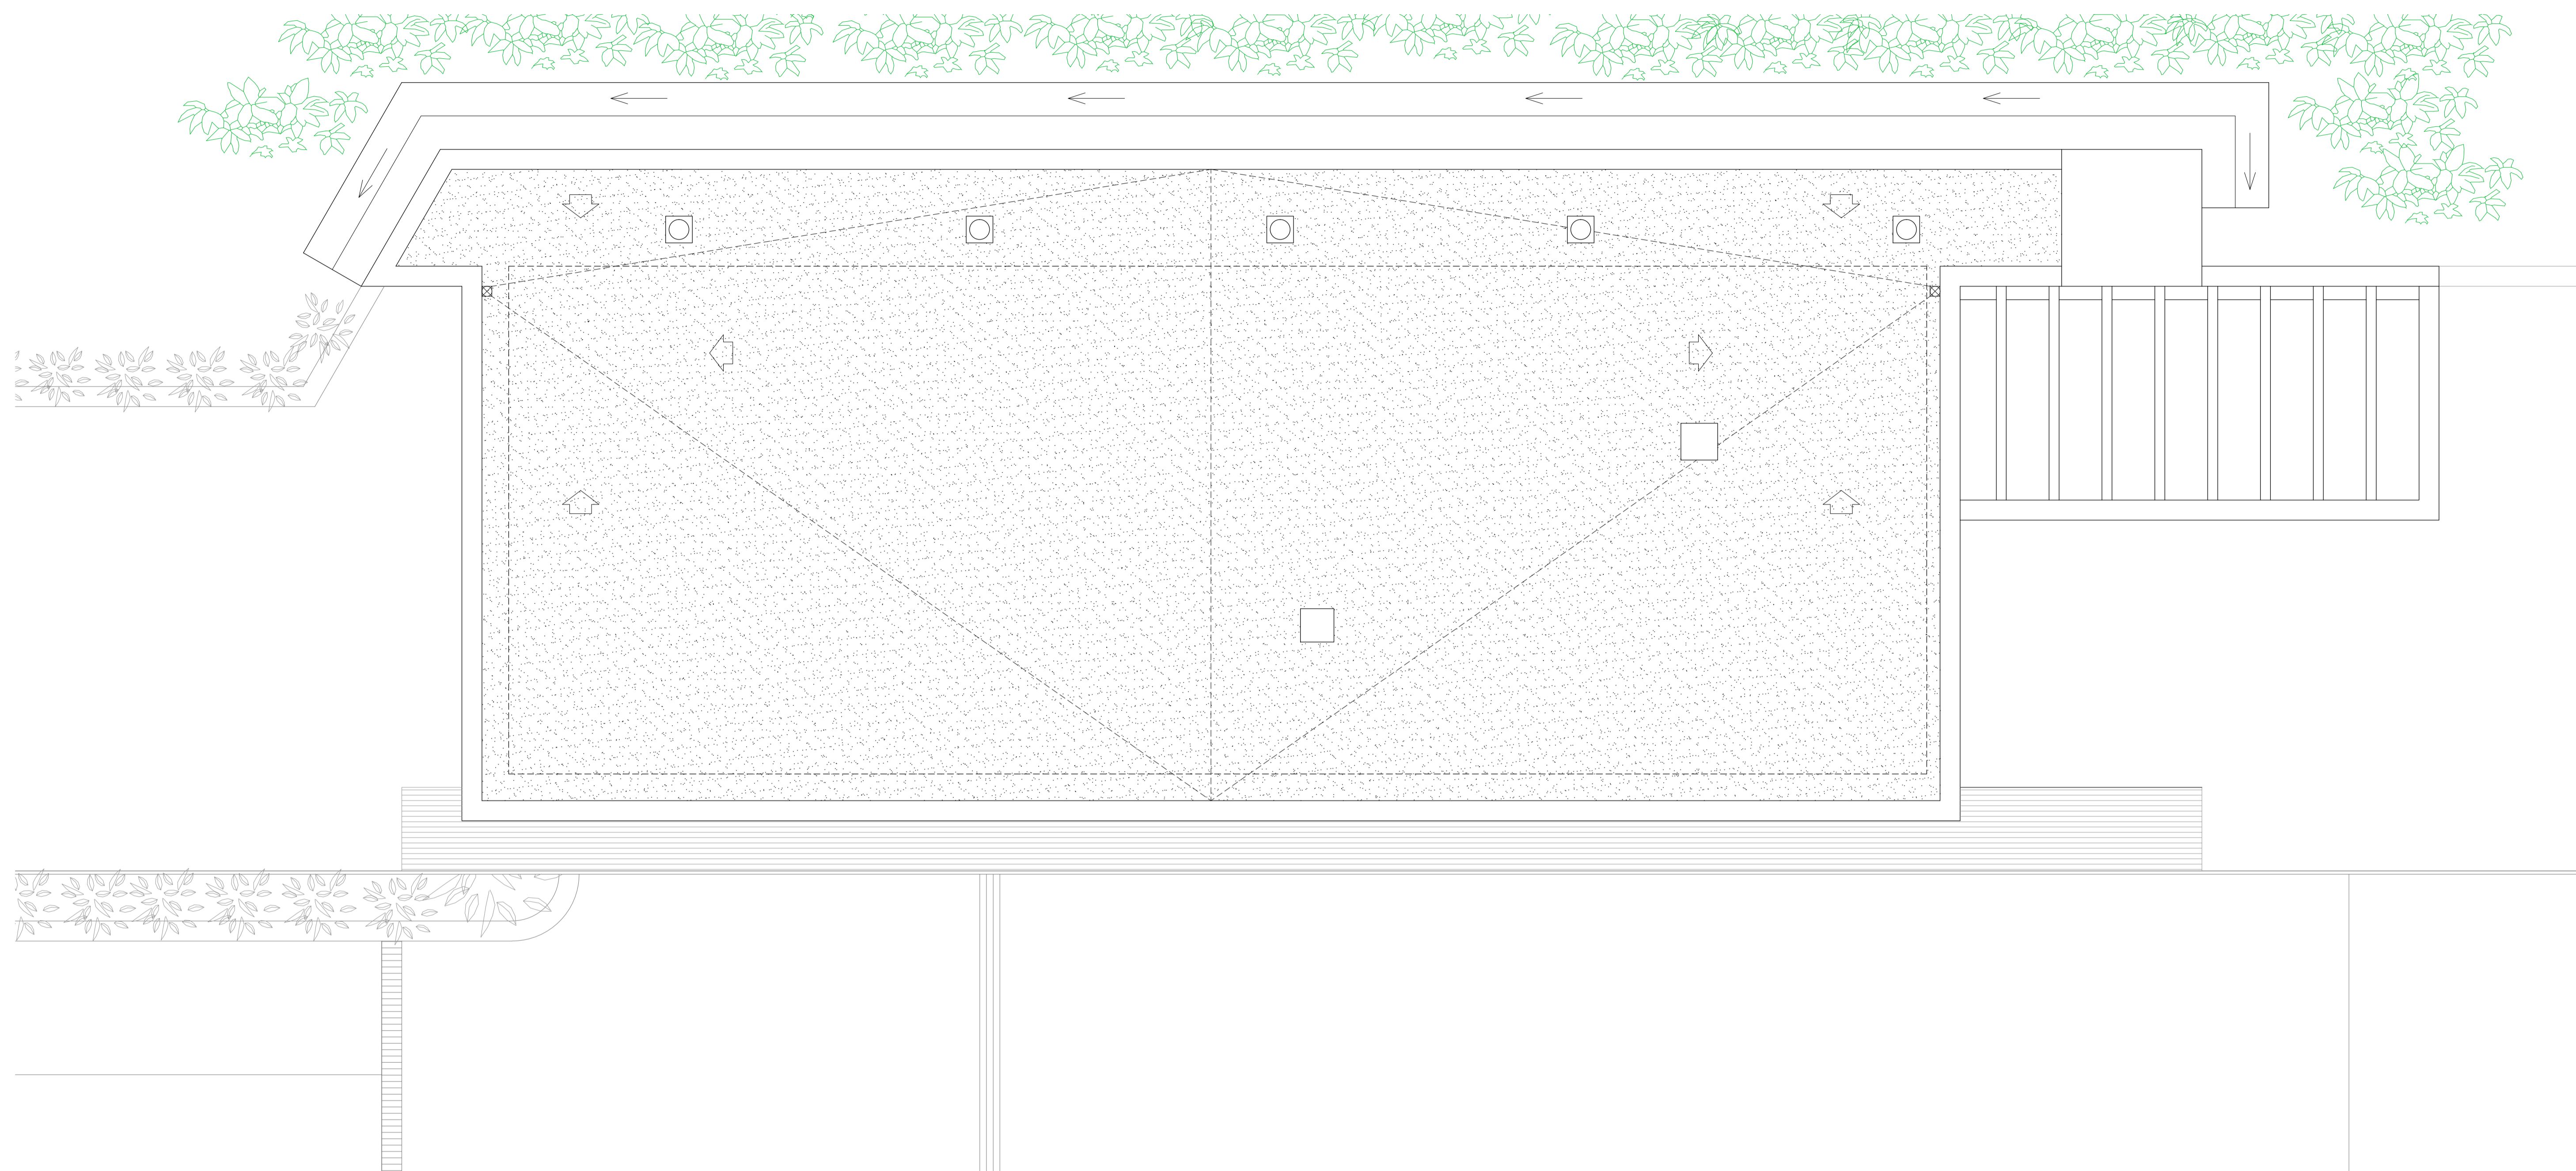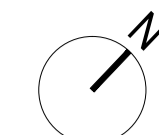

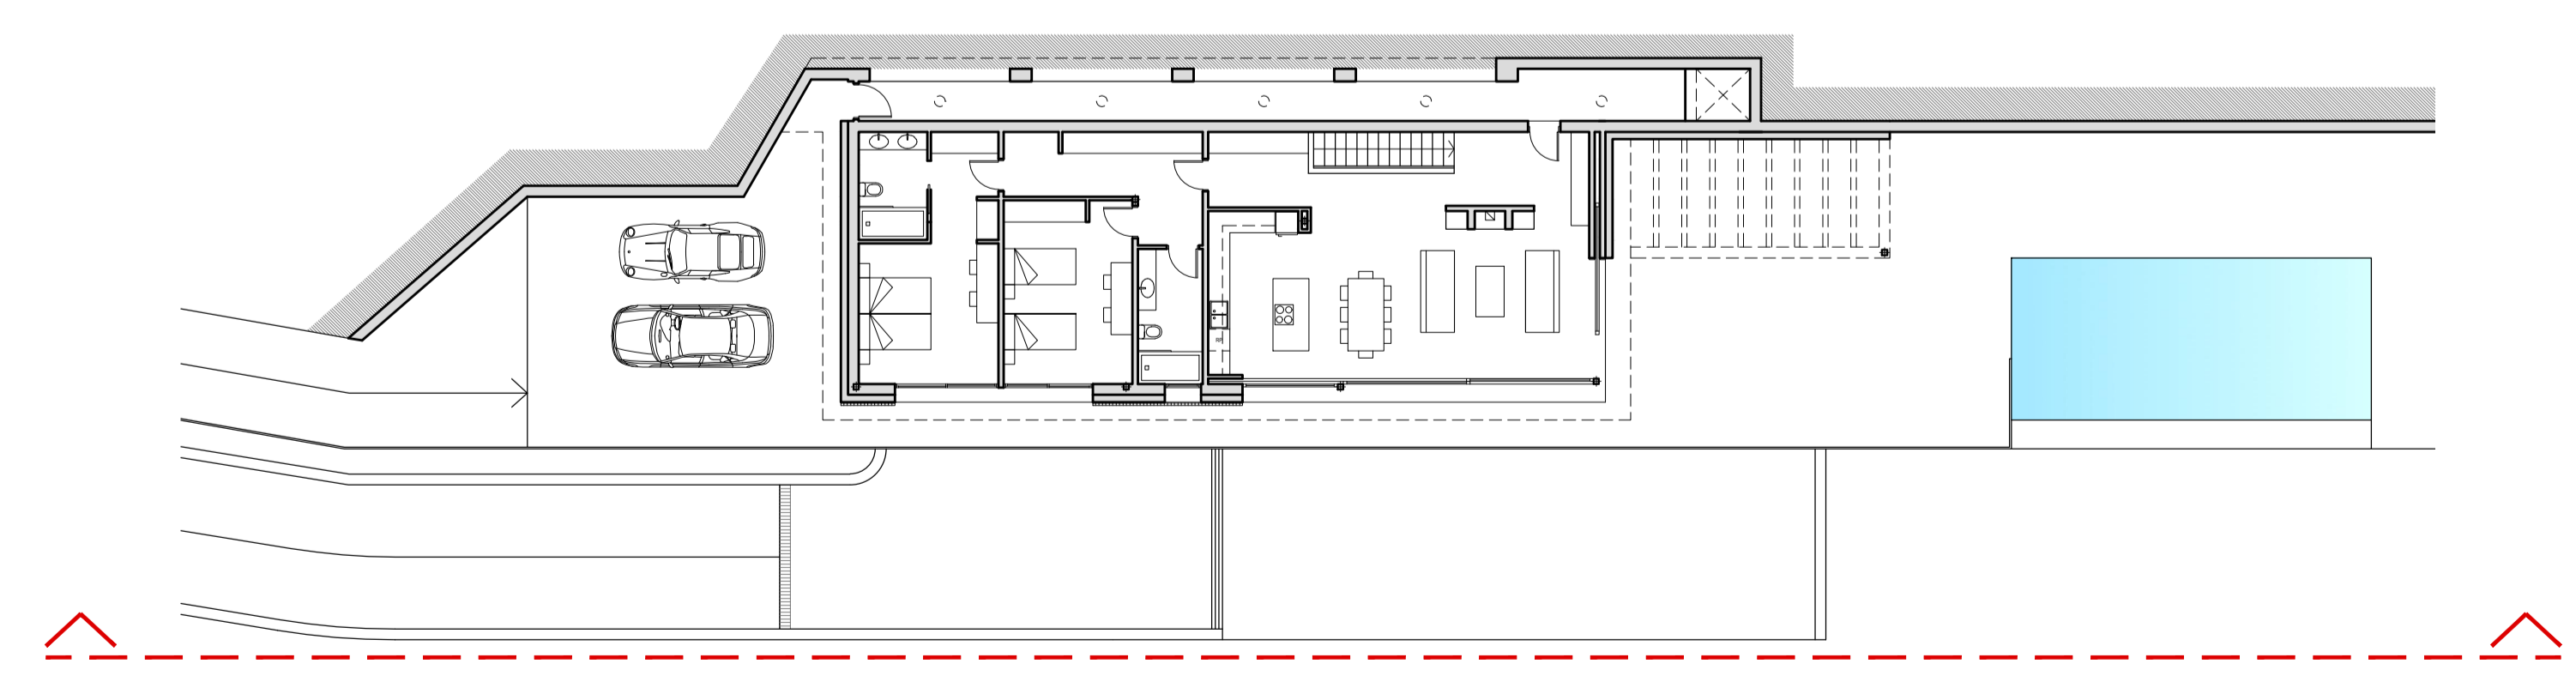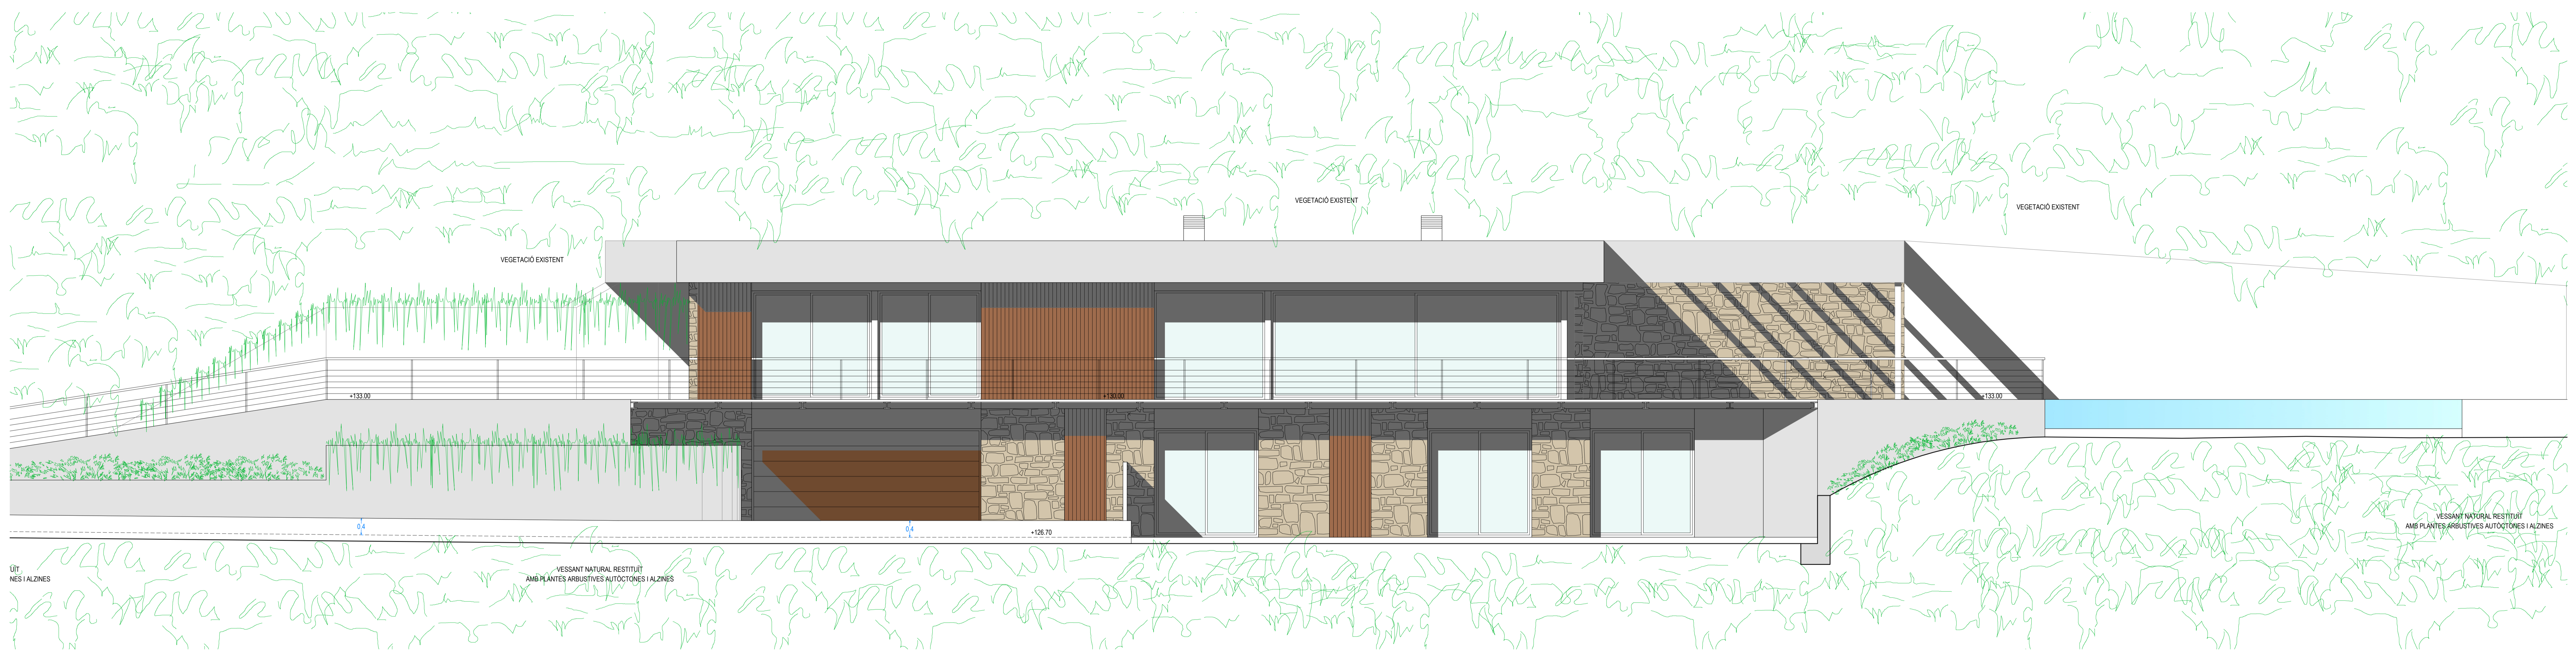


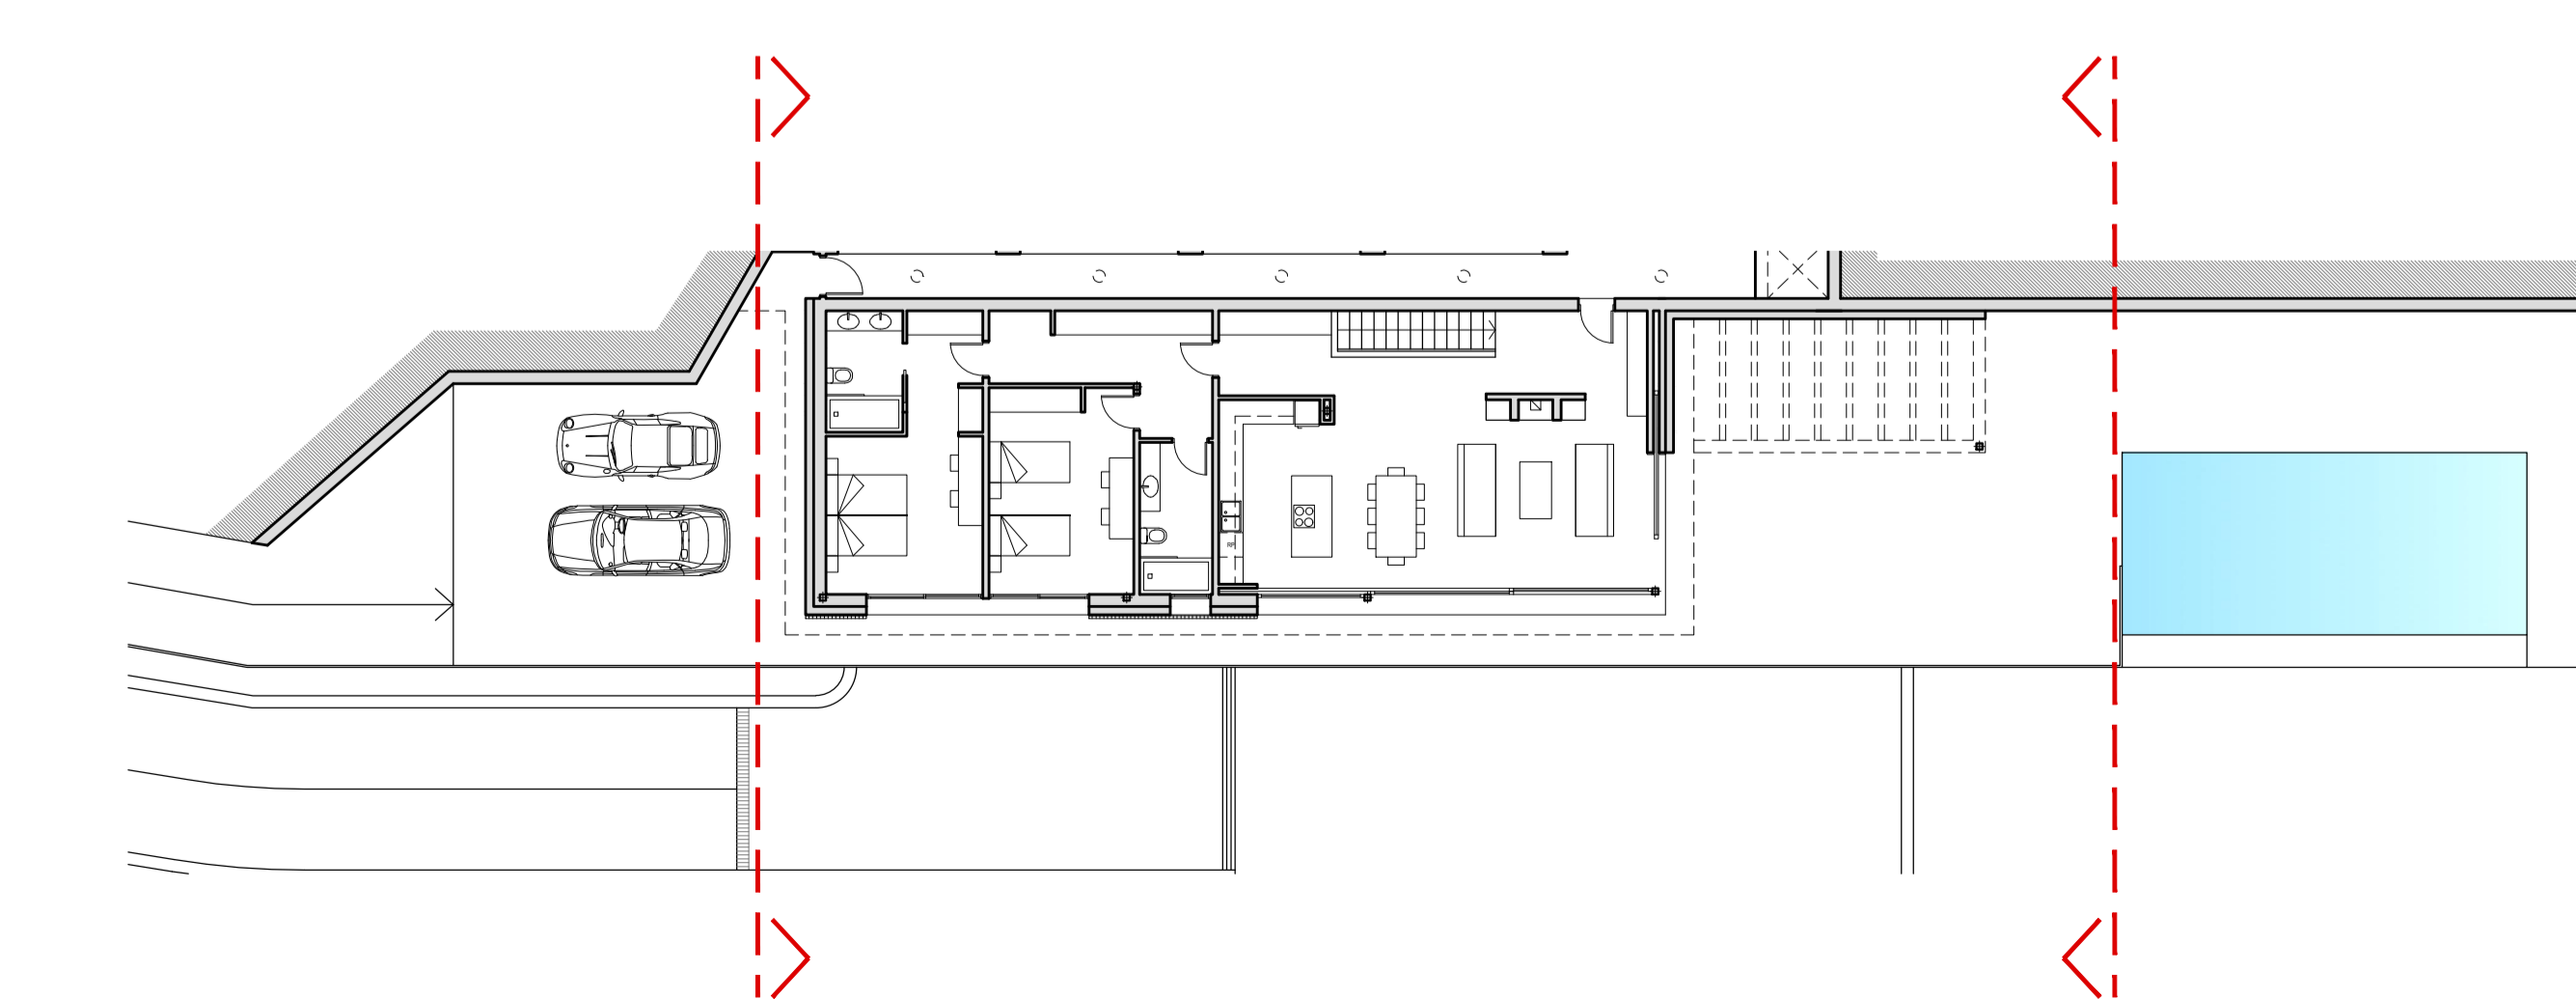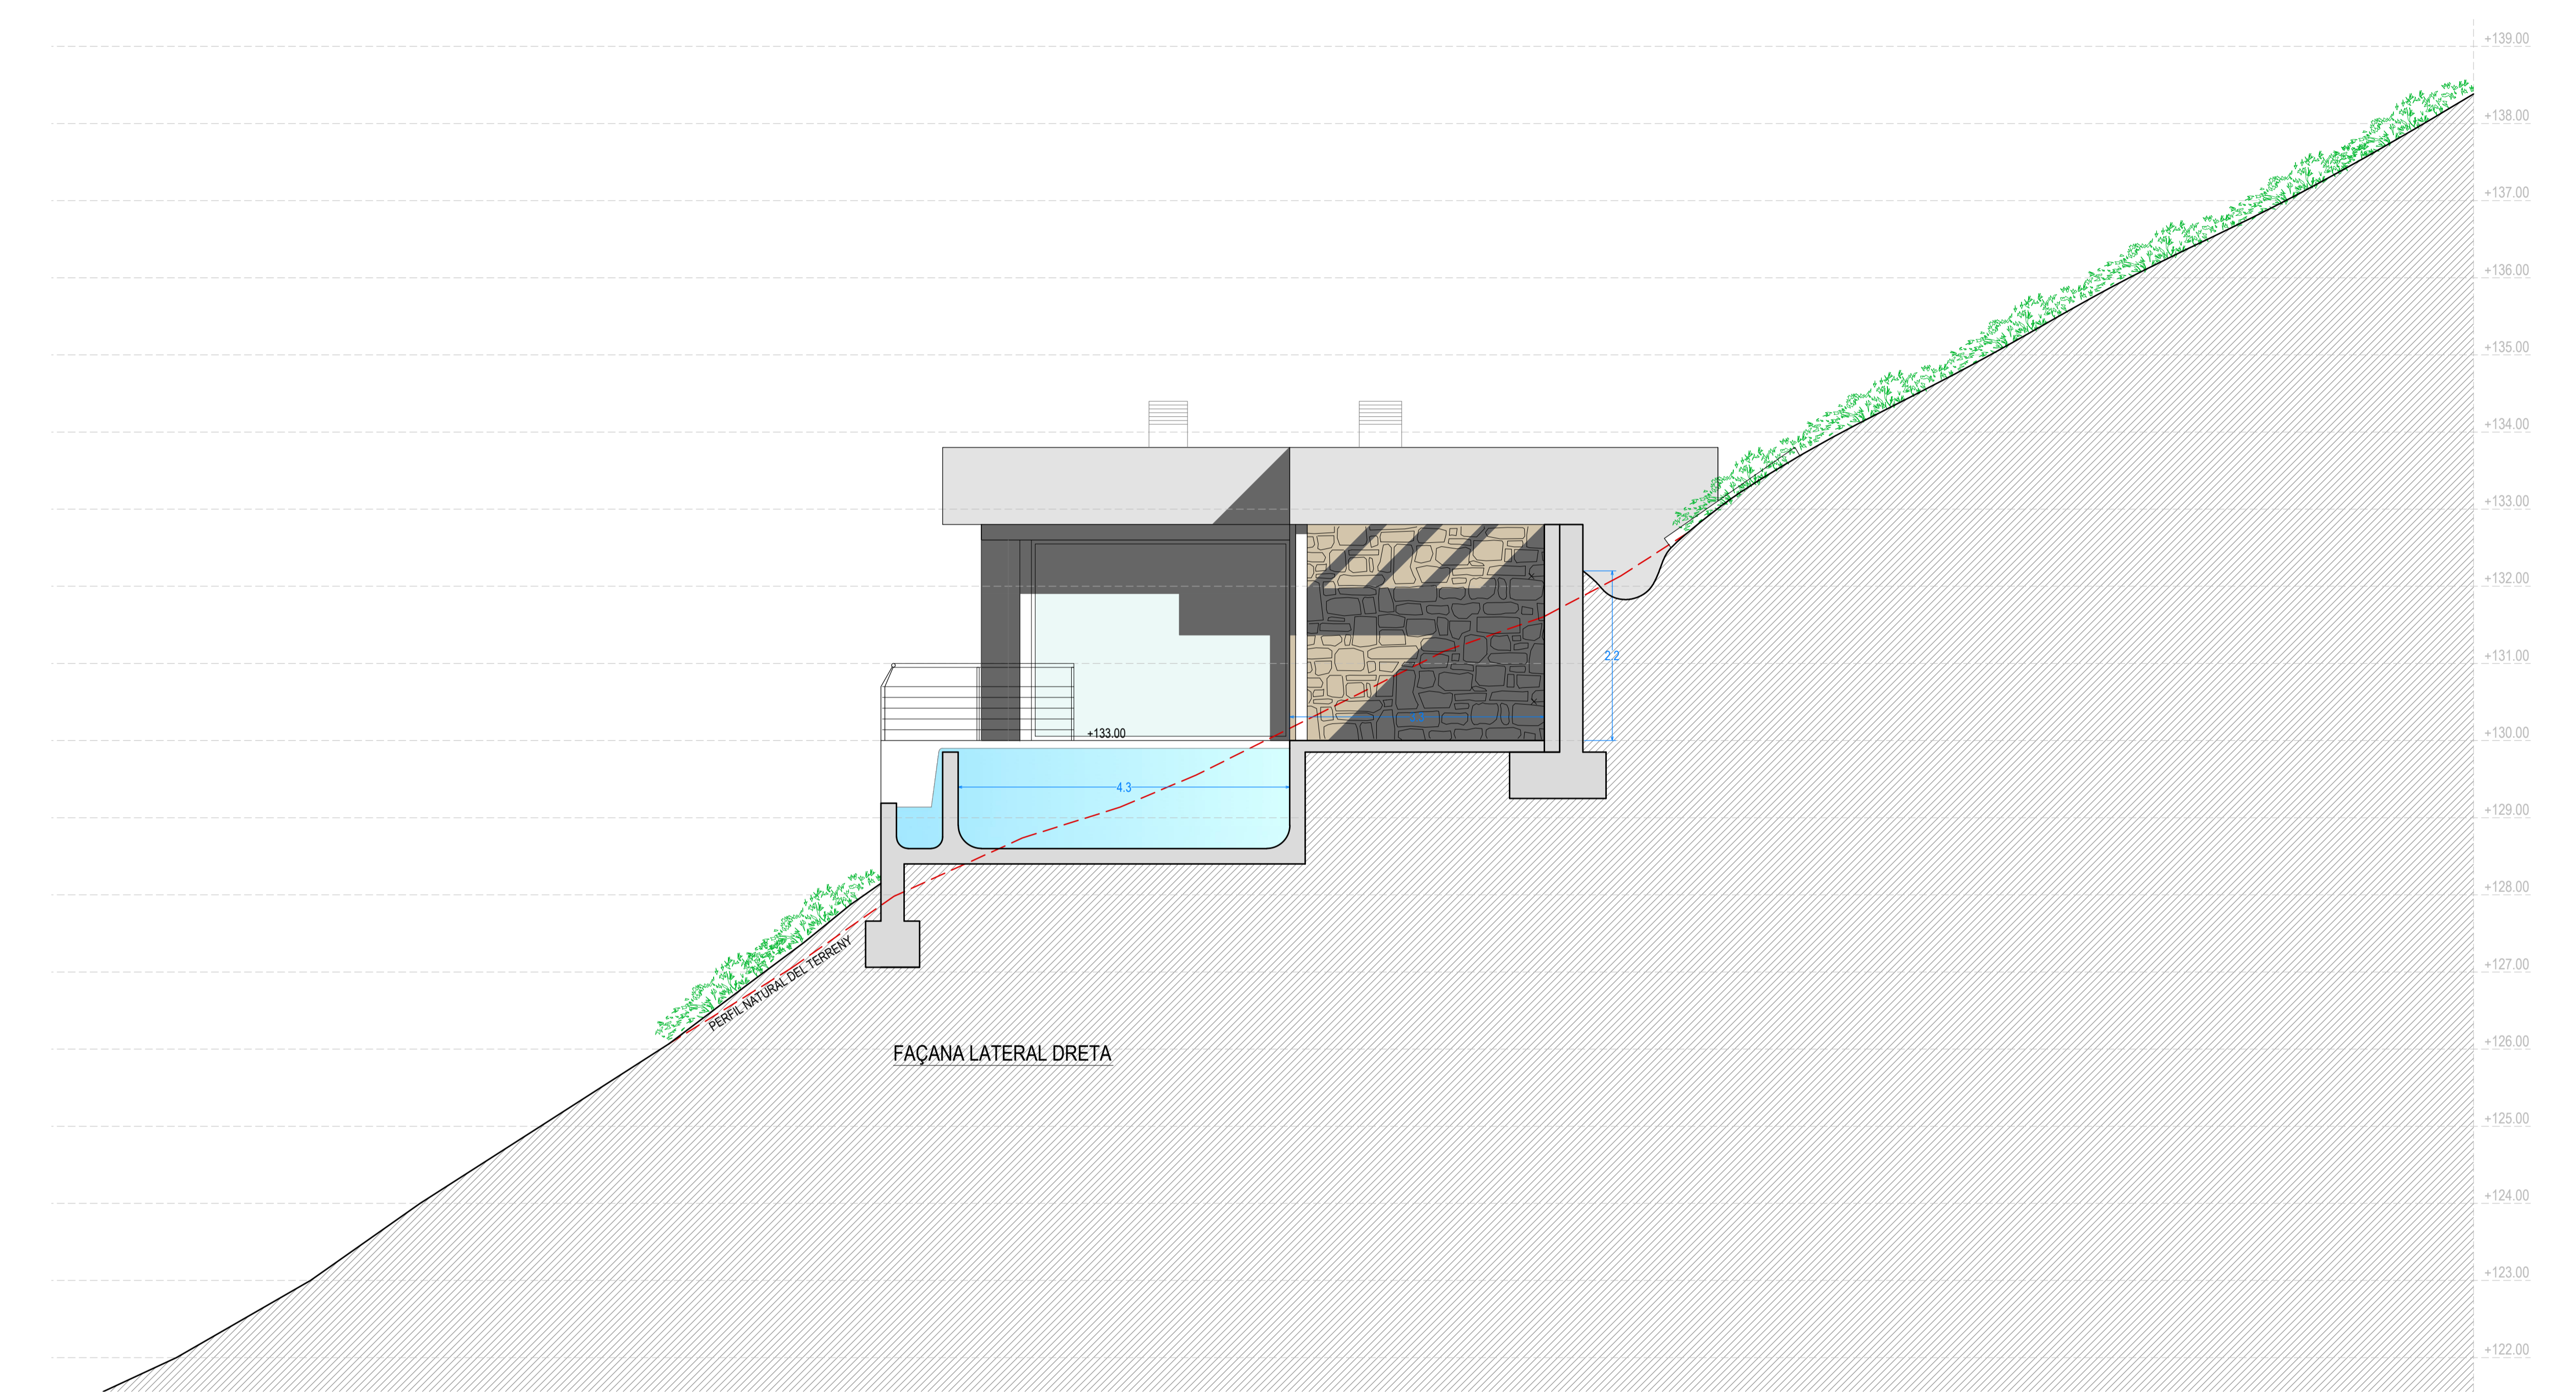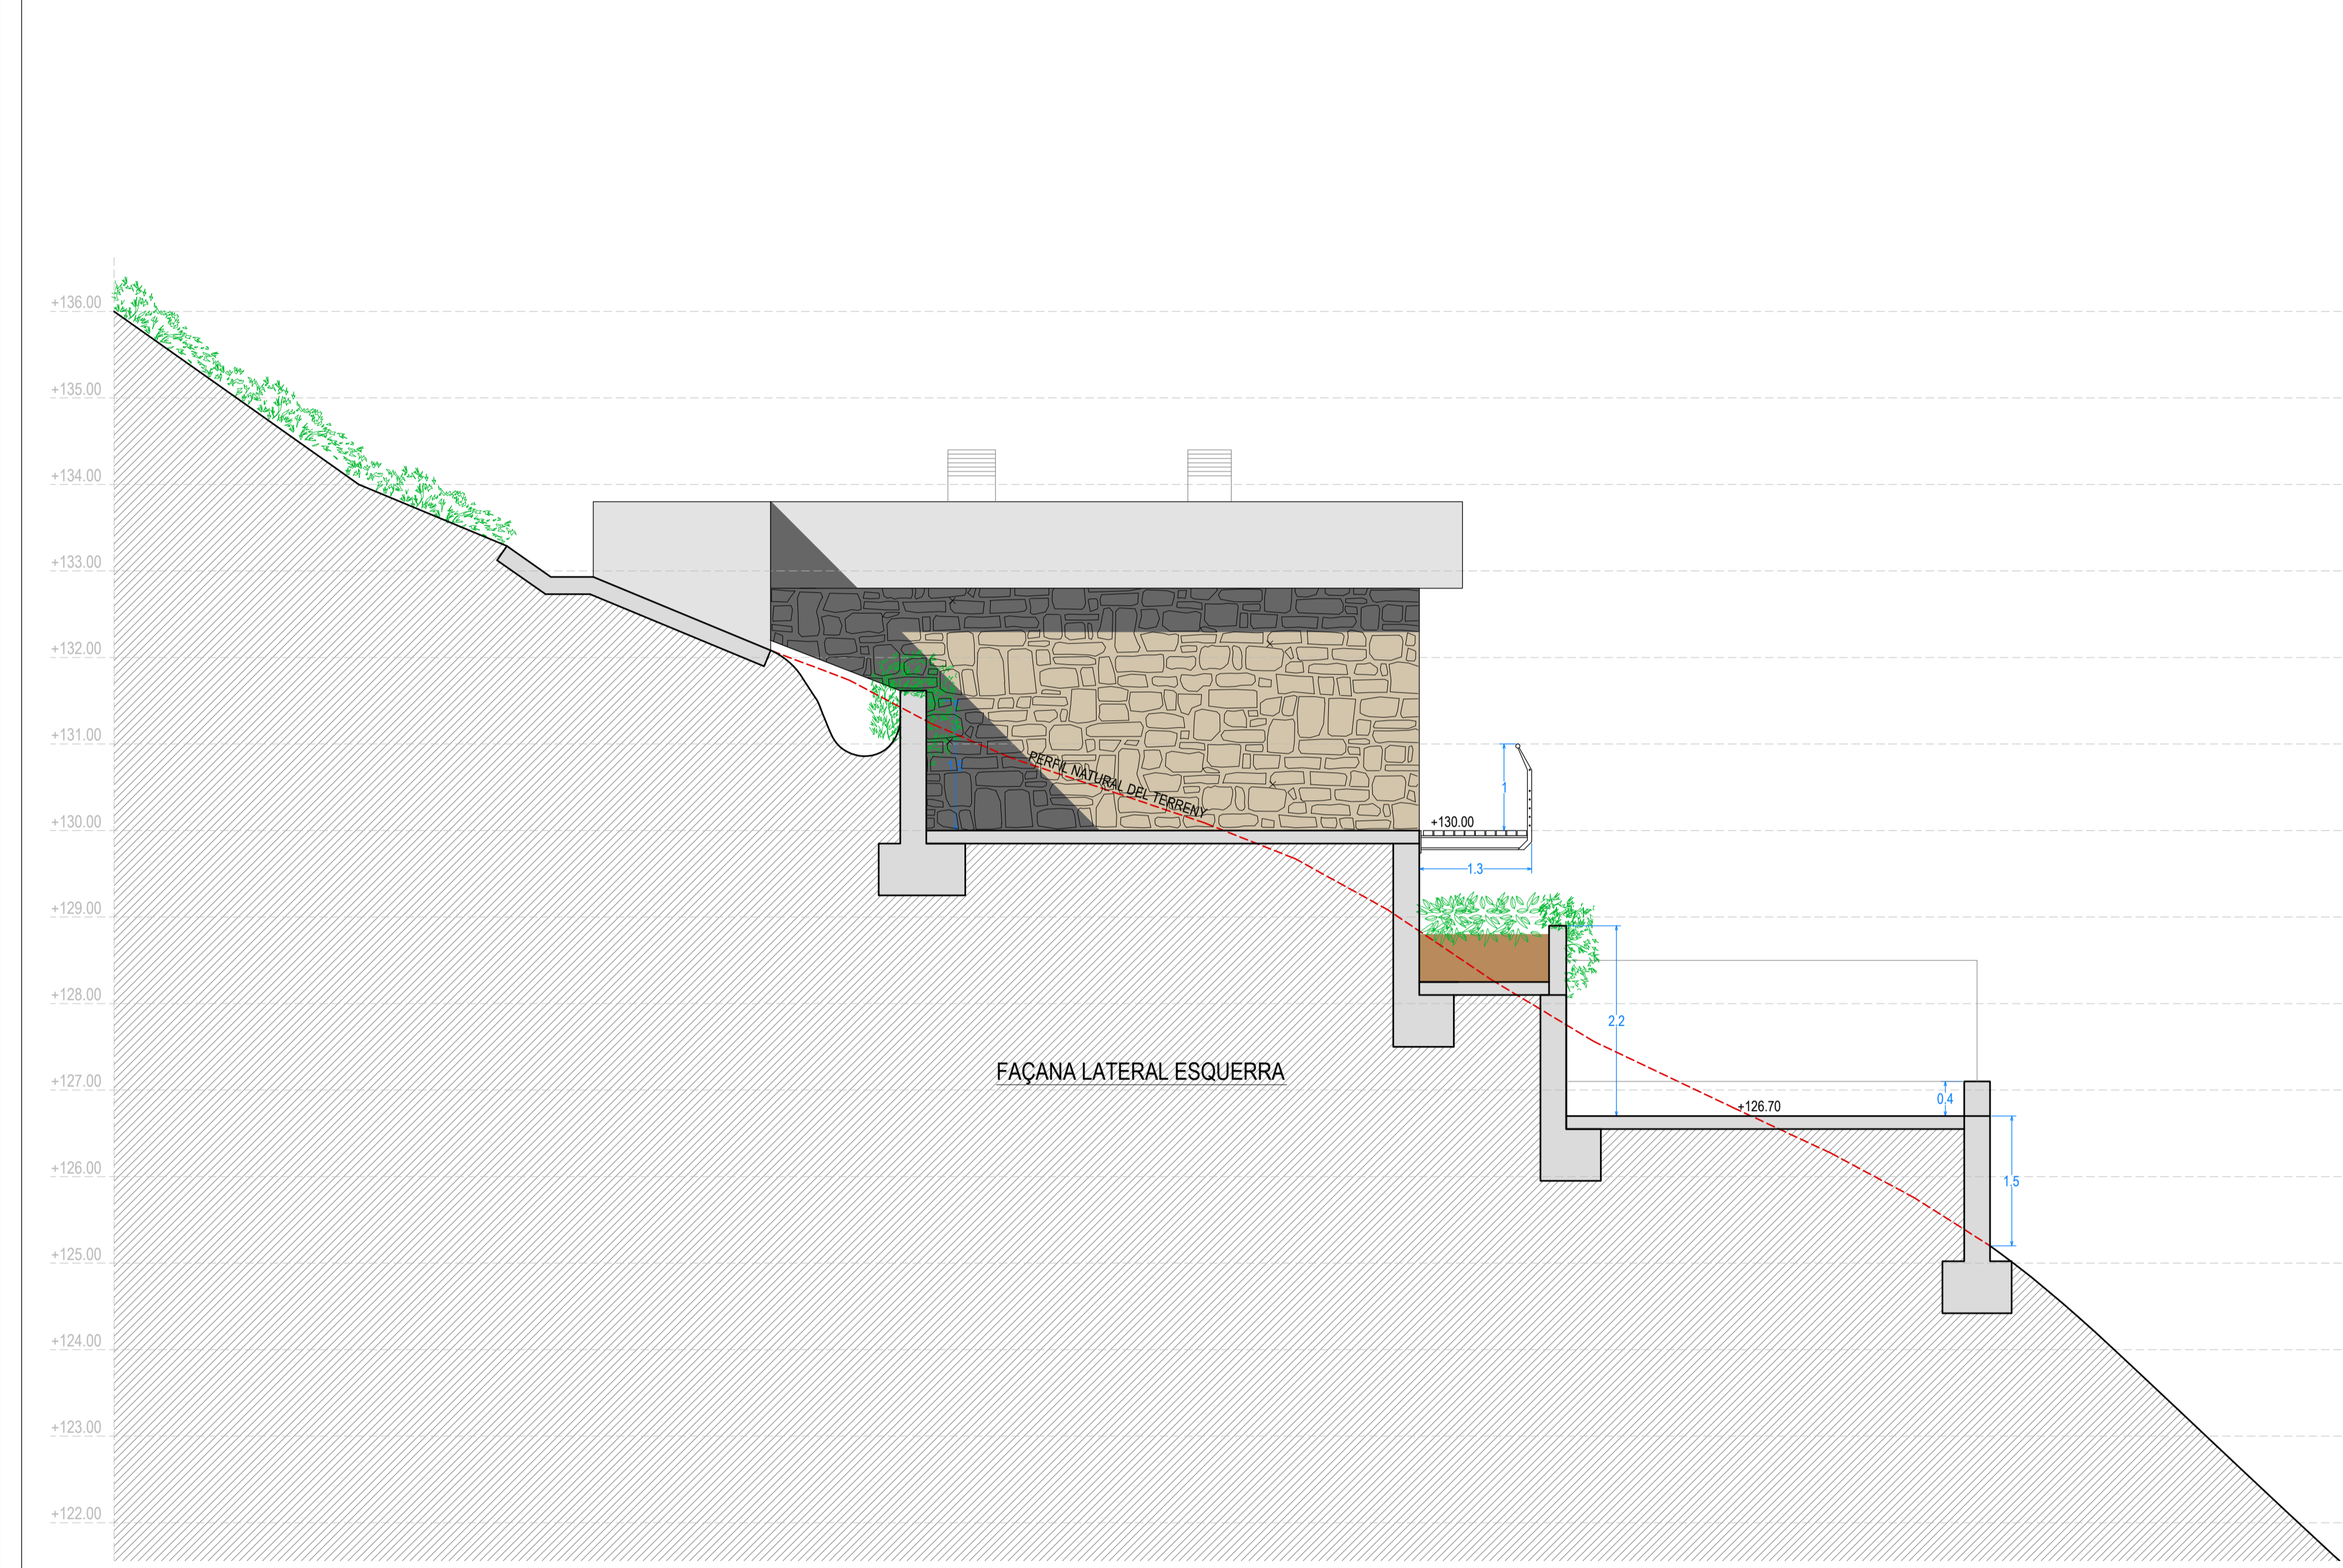

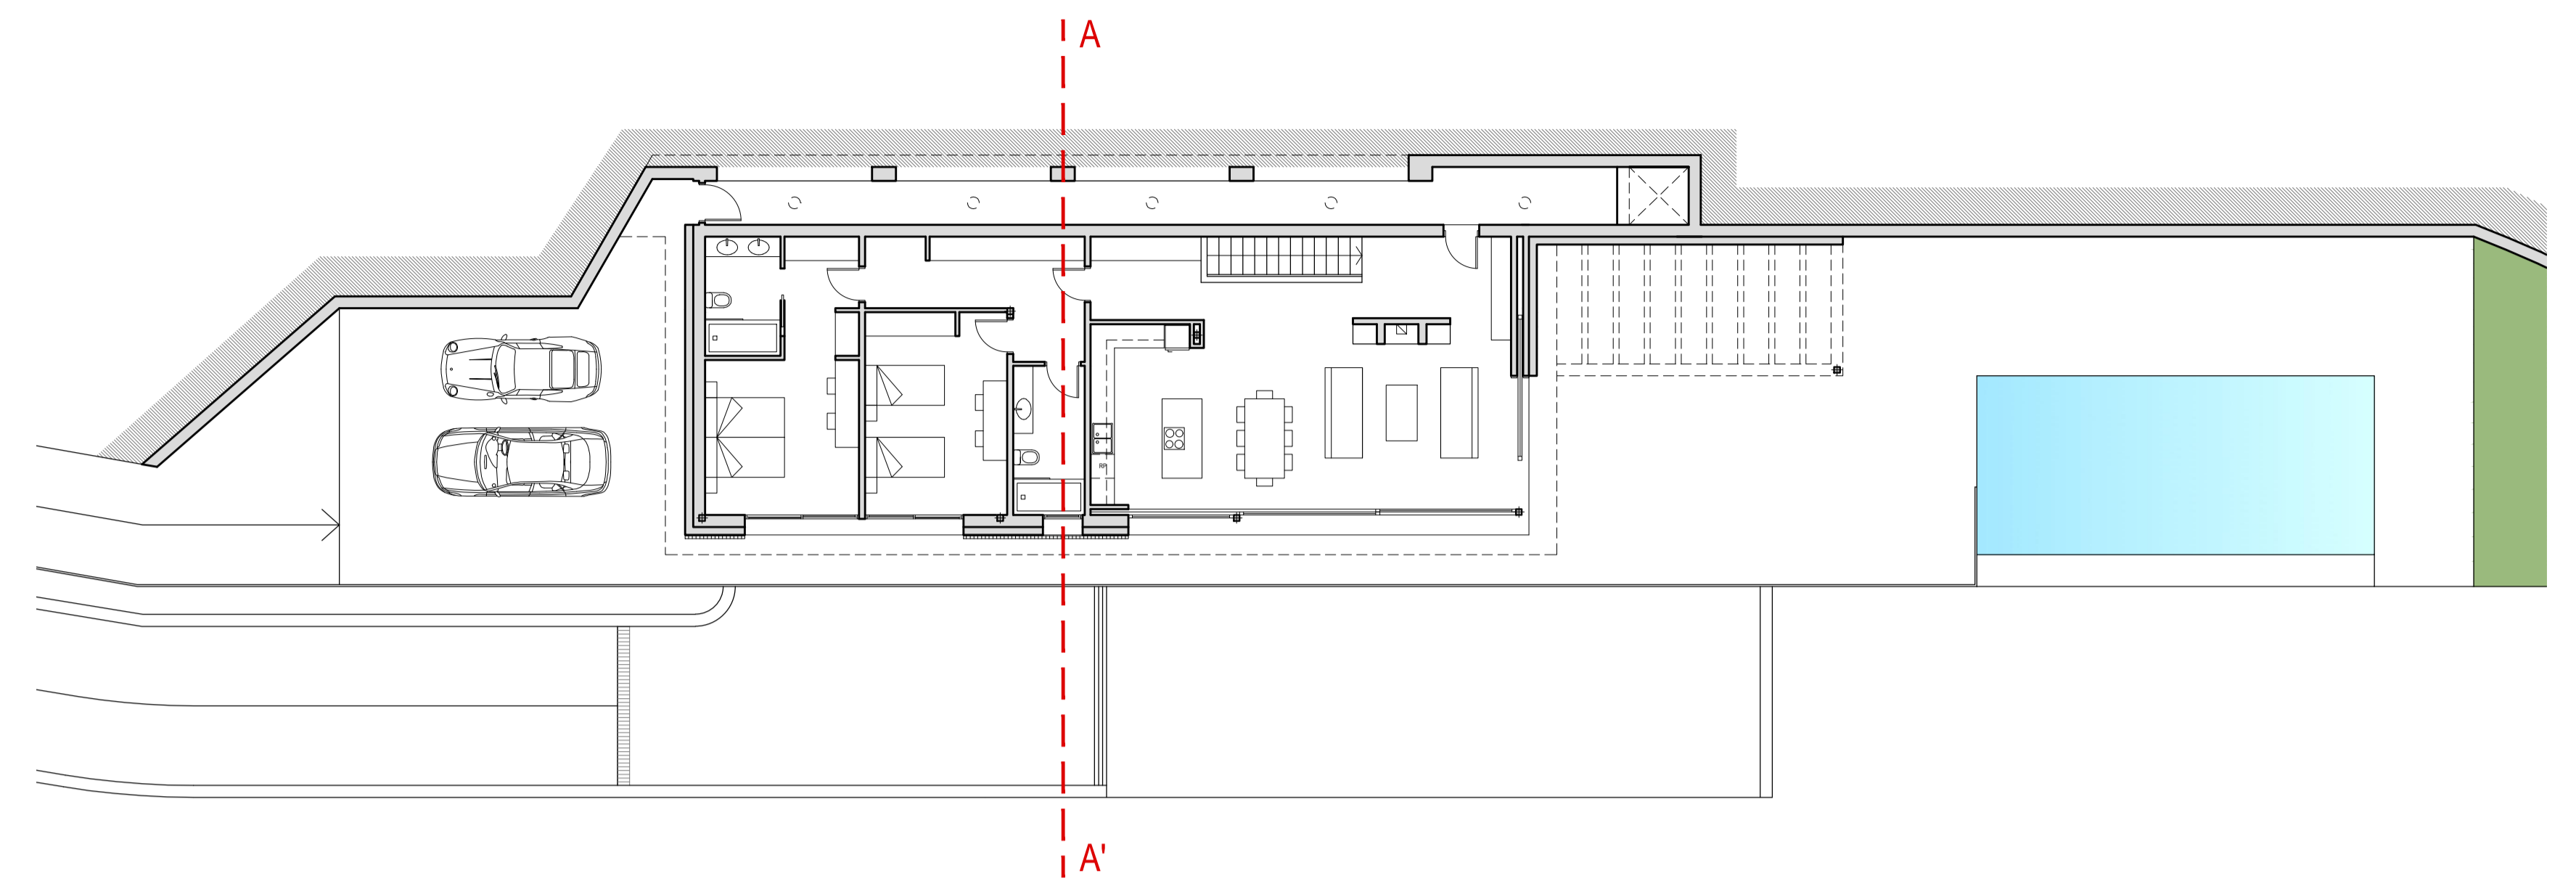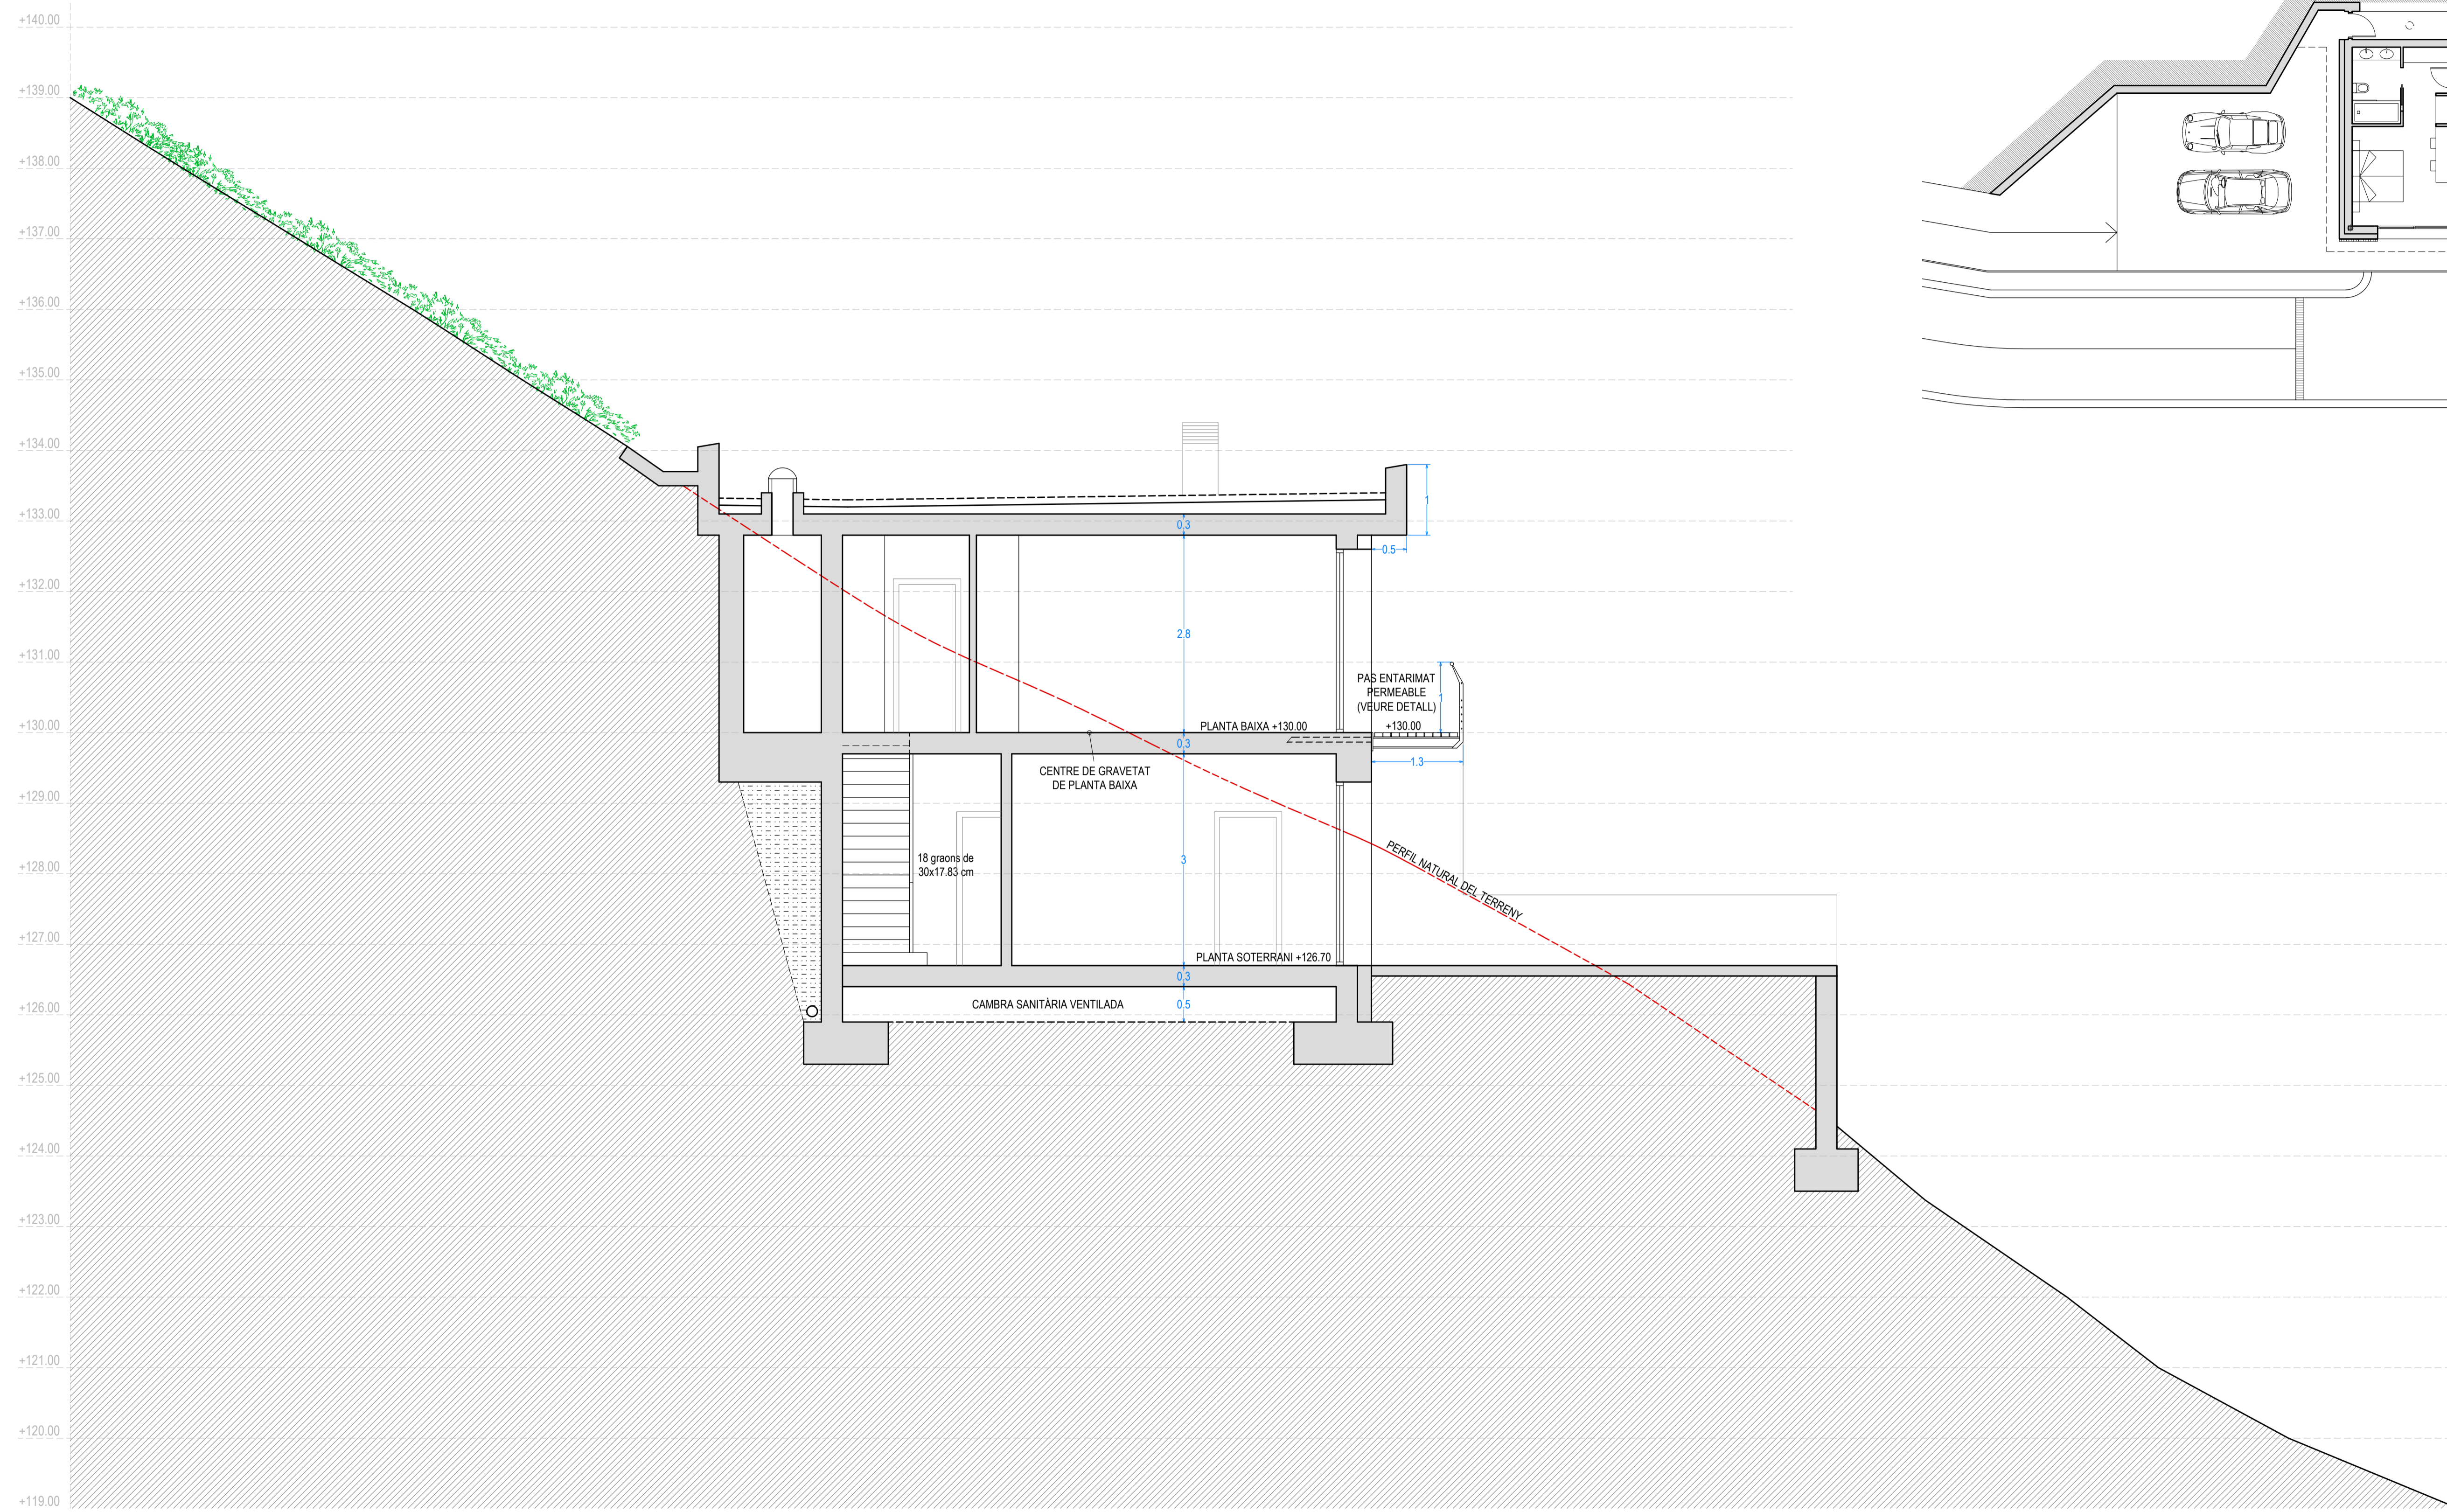


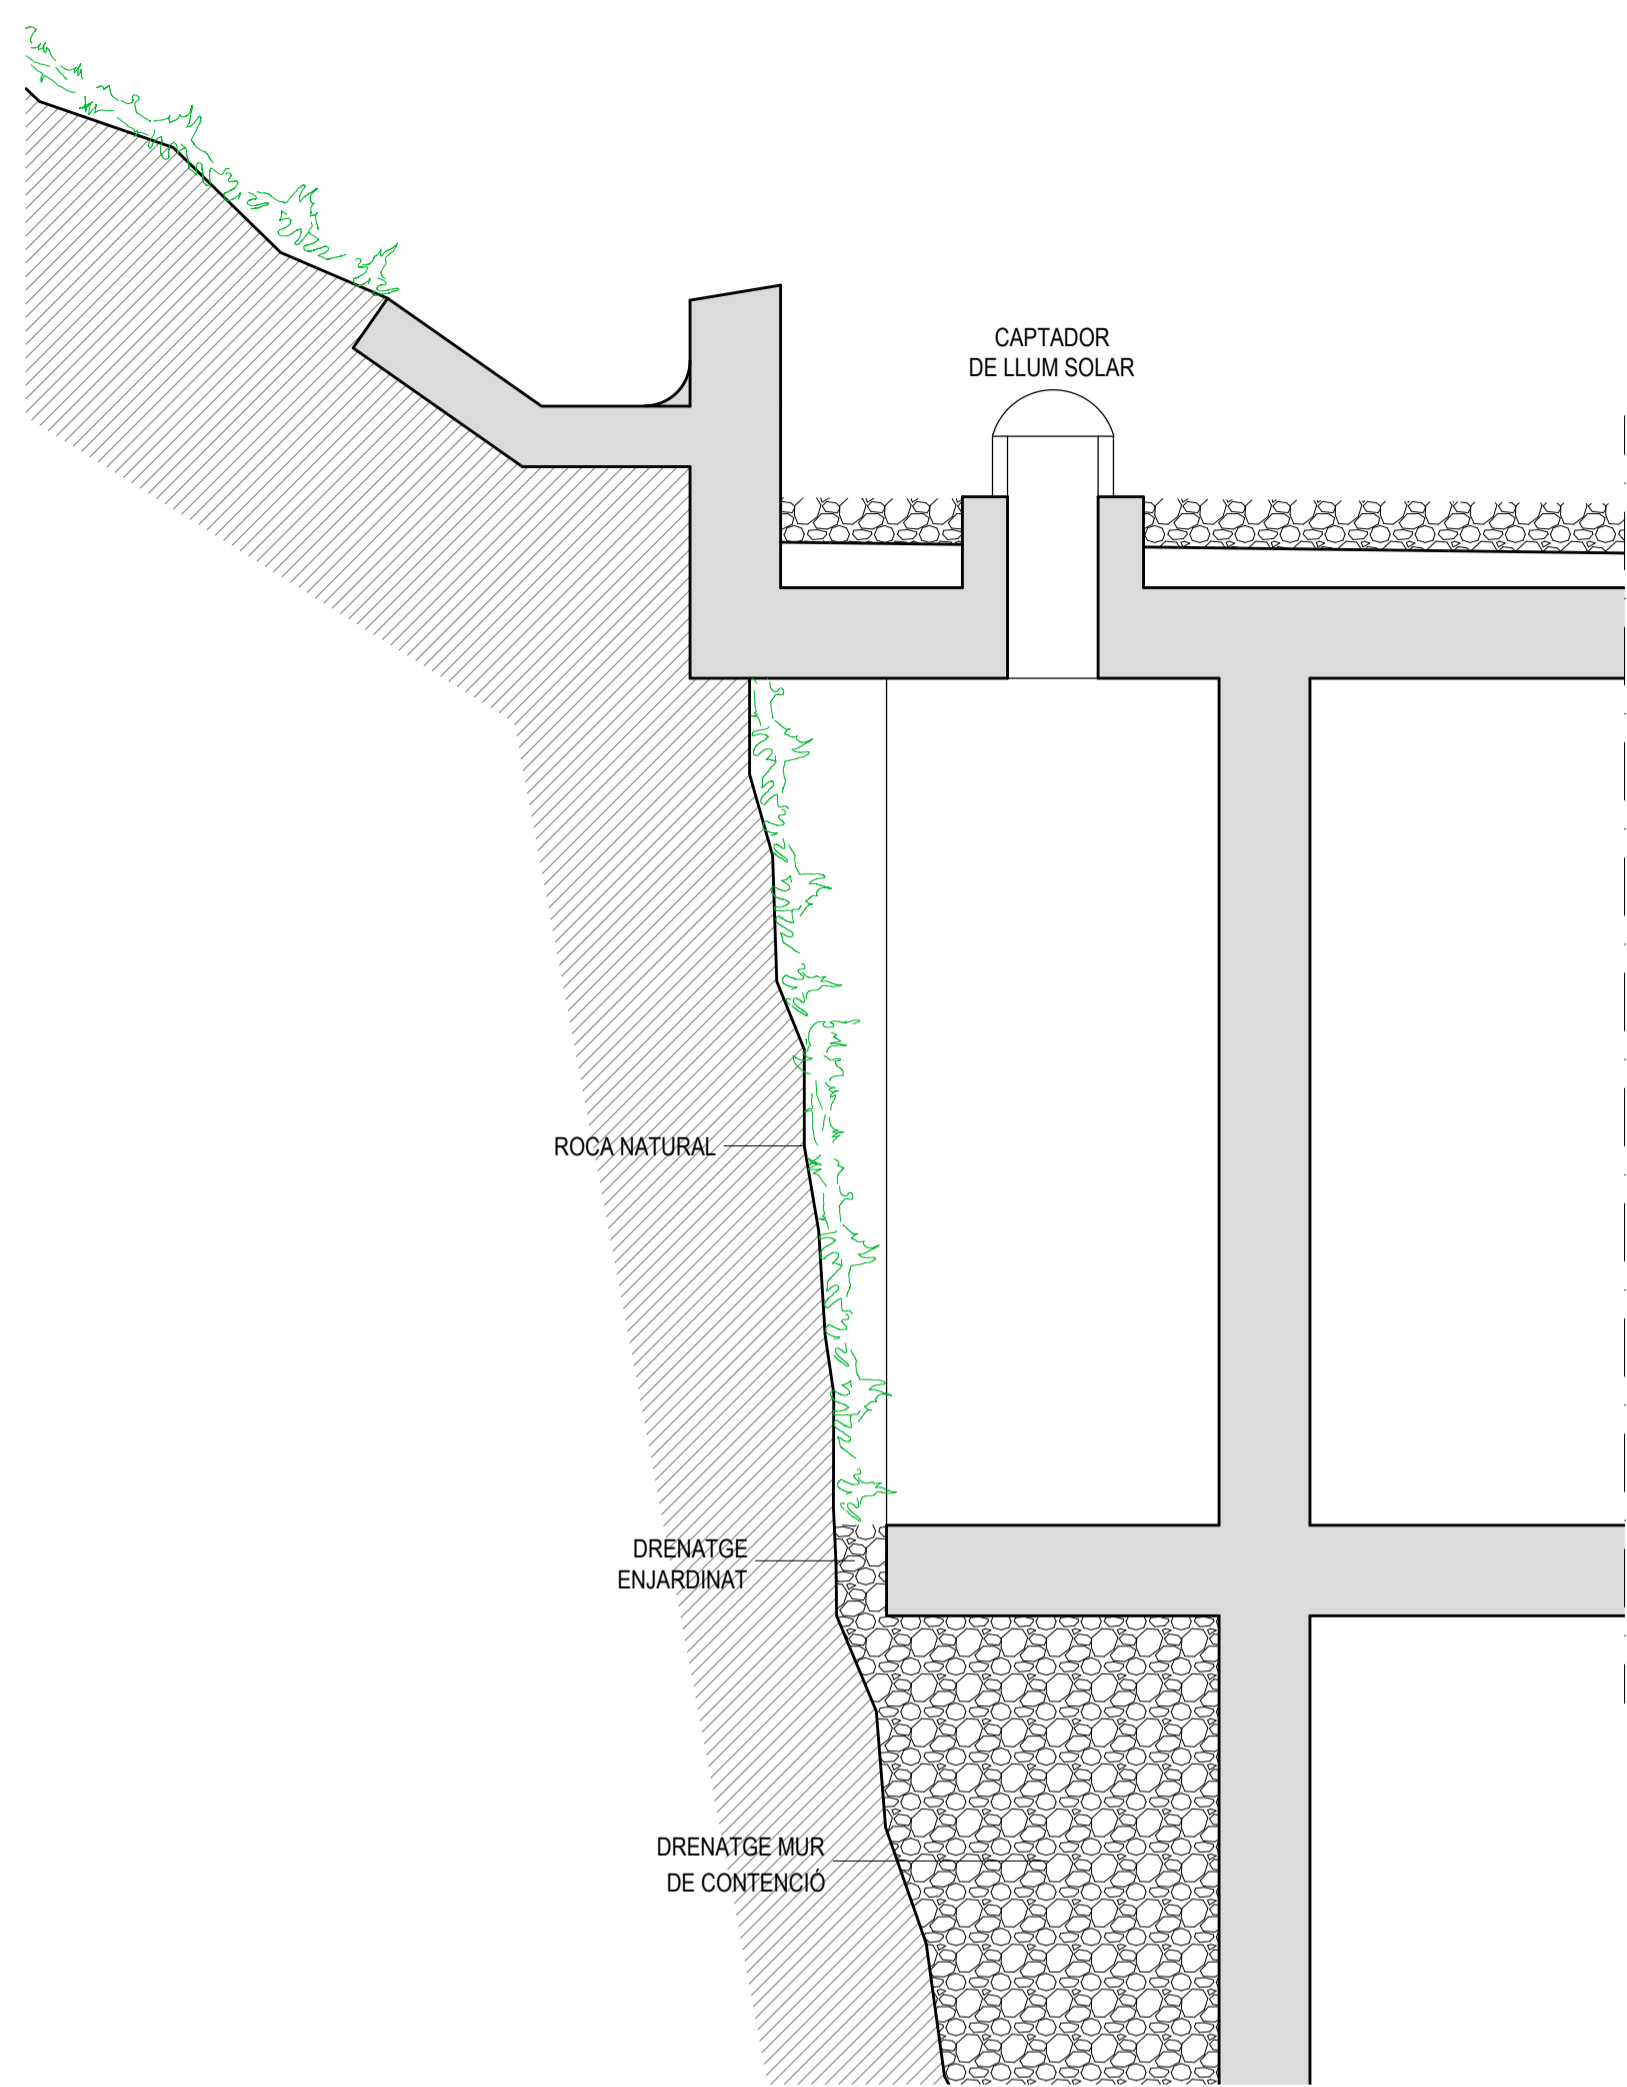


SECCIÓ A-A'
E. 1/25

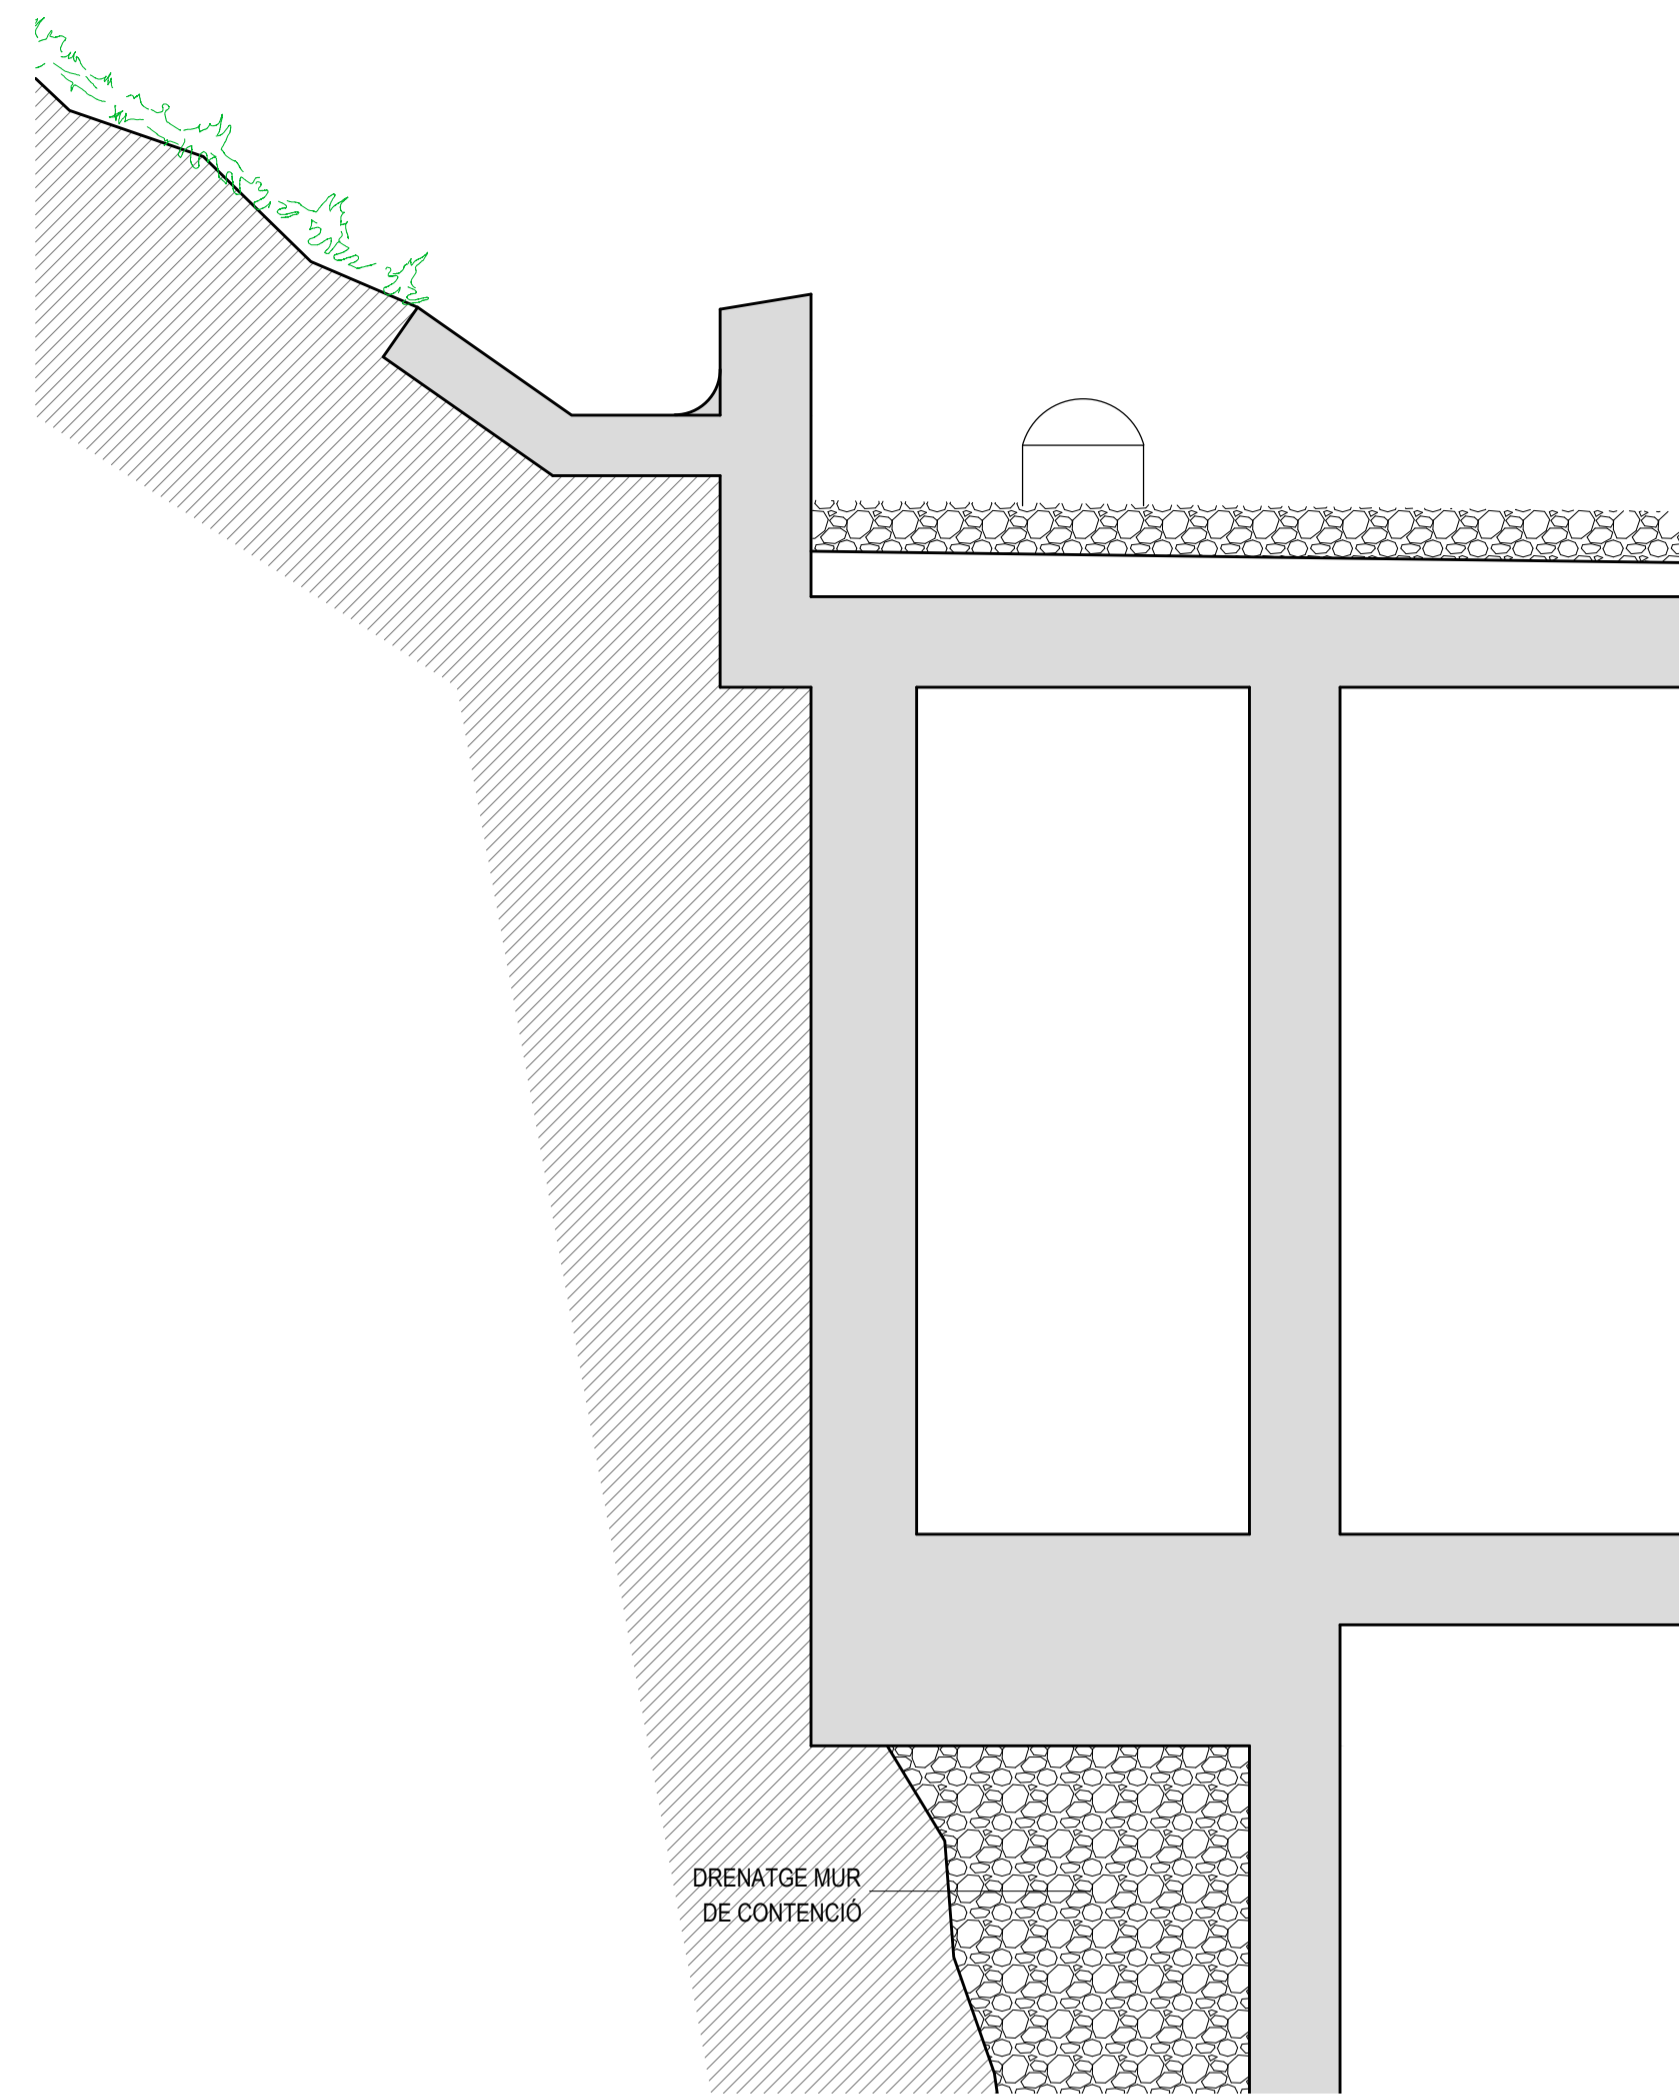

SECCIÓ B-B'
E. 1/25

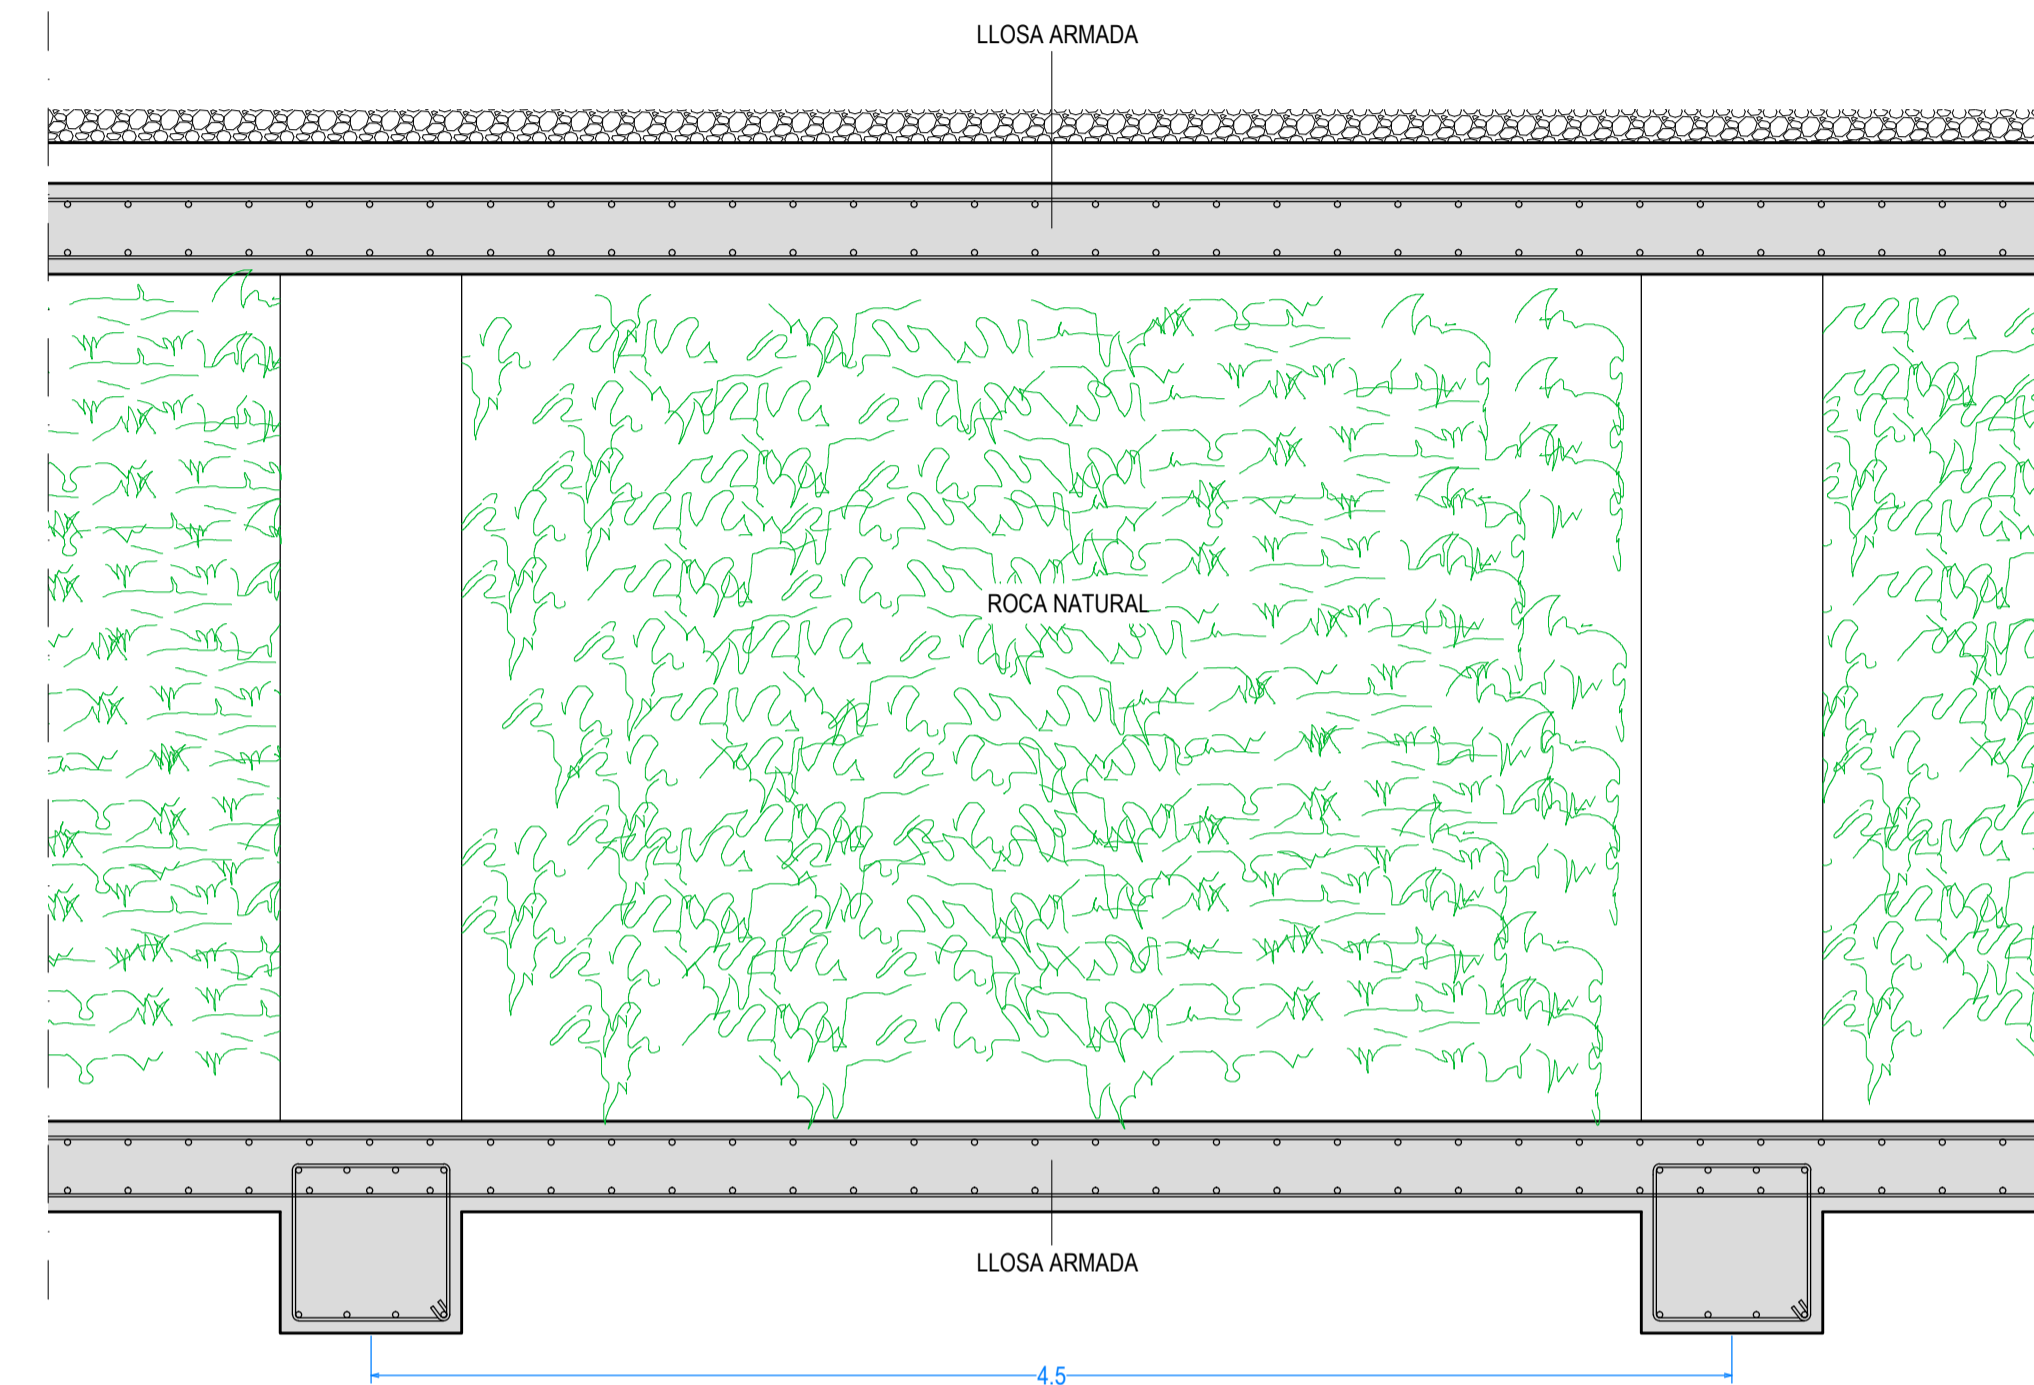

SECCIÓ LONGITUDINAL
E. 1/25

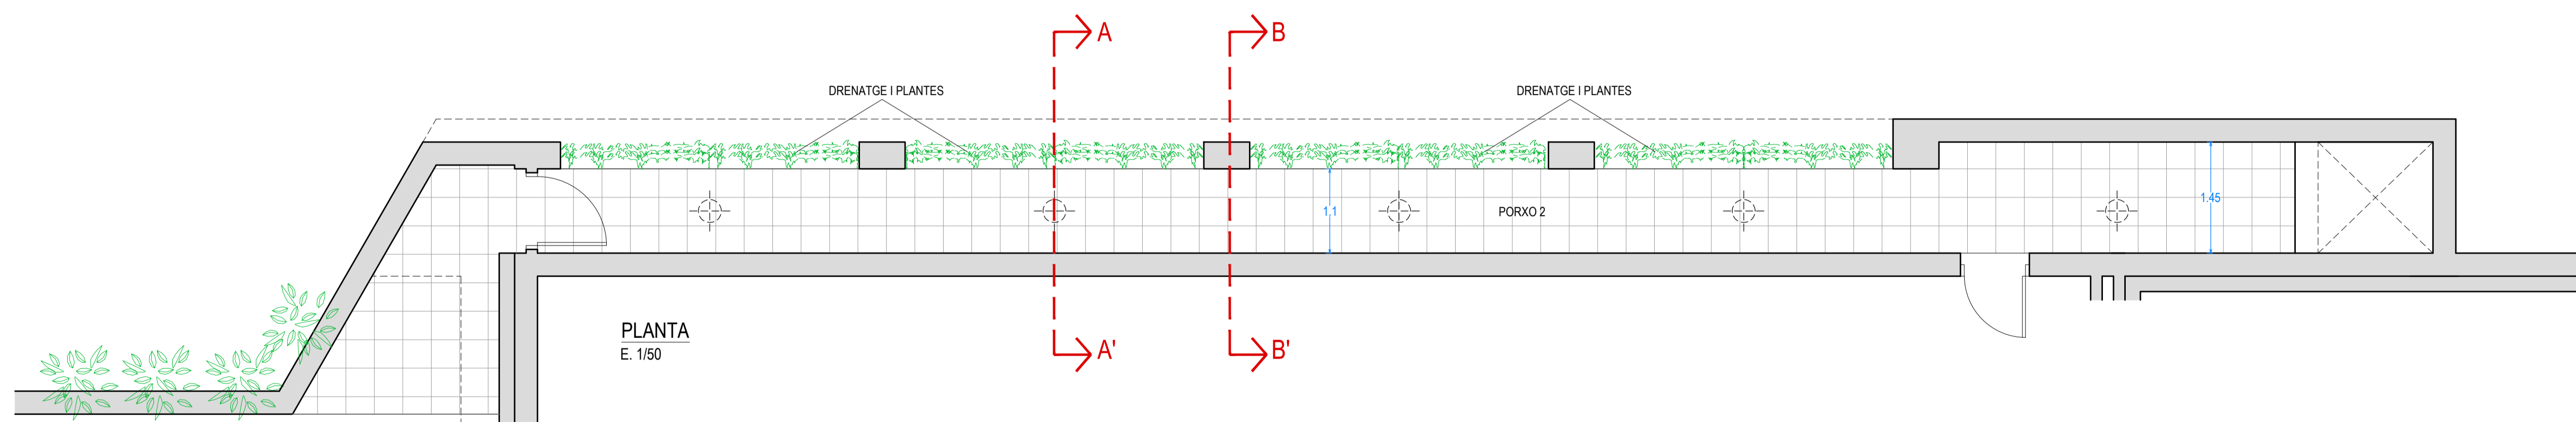

PLANTA
E. 1/50