

EMPLAZAMIENTO
RefCat:07017A00300045

enero - 2022

escala: 1/1000

PLANTA BAJA			
SUPERFICIE	ÚTIL	VENTILADA	ILUMINADA
RECIBIDOR	4.82 m²	2.80 m²	2.12 m²
DISTRIBUIDOR	13.25 m²	2.73 m²	2.00 m²
ESTAR-COMEDOR	38.38 m²	7.52 m²	5.72 m²
BODEGA	25.00 m²	1.00 m²	2.72 m²
COCINA	21.45 m²	3.86 m²	2.88 m²
LAVADERO	3.60 m²	0.40 m²	0.28 m²
ASEO	2.30 m²	0.25 m²	0.16 m²
DORMITORIO 4	D 4	14.67 m²	2.36 m²
	B 4	4.14 m²	0.16 m²
PORCHE	8.25 m²	----	----
TERRAZA	63.78 m²	----	----


PLANTA PISO				
SUPERFICIE		ÚTIL	VENTILADA	ILUMINADA
DISTRIBUIDOR		11.24 m²	2.33 m²	1.72 m²
DORMITORIO 1	D 1	20.55 m²	4.66 m²	3.44 m²
	B 1	7.93 m²	0.80 m²	0.56 m²
	TZA	10.40 m²	---- m²	---- m²
DORMITORIO 2	D 2	14.52 m²	1.30 m²	1.00 m²
	B 2	5.25 m²	0.40 m²	0.28 m²
DORMITORIO 3	D 3	15.23 m²	2.33 m²	1.72 m²
	B 3	4.14 m²	0.40 m²	0.28 m²


PARCELA

SUP. ANEI	1.181,26 m²
SUP. SRG	26.881,00 m²
SUP. TOTAL	28.062,26 m²


VIVIENDA


SUP. CONSTRUIDA PL. BAJA	184.45 m²
SUP. CONSTRUIDA PL. PISO	112.19 m²
SUP. TOTAL	296.64 m²
SUP. ESPEJO DE AGUA	51.00 m²
SUP. TERRAZA	63.78 m²
SUP. SOLARIUM	56.68 m²
SUP. PÉRGOLA-APARCAMIENTO	27.38 m²

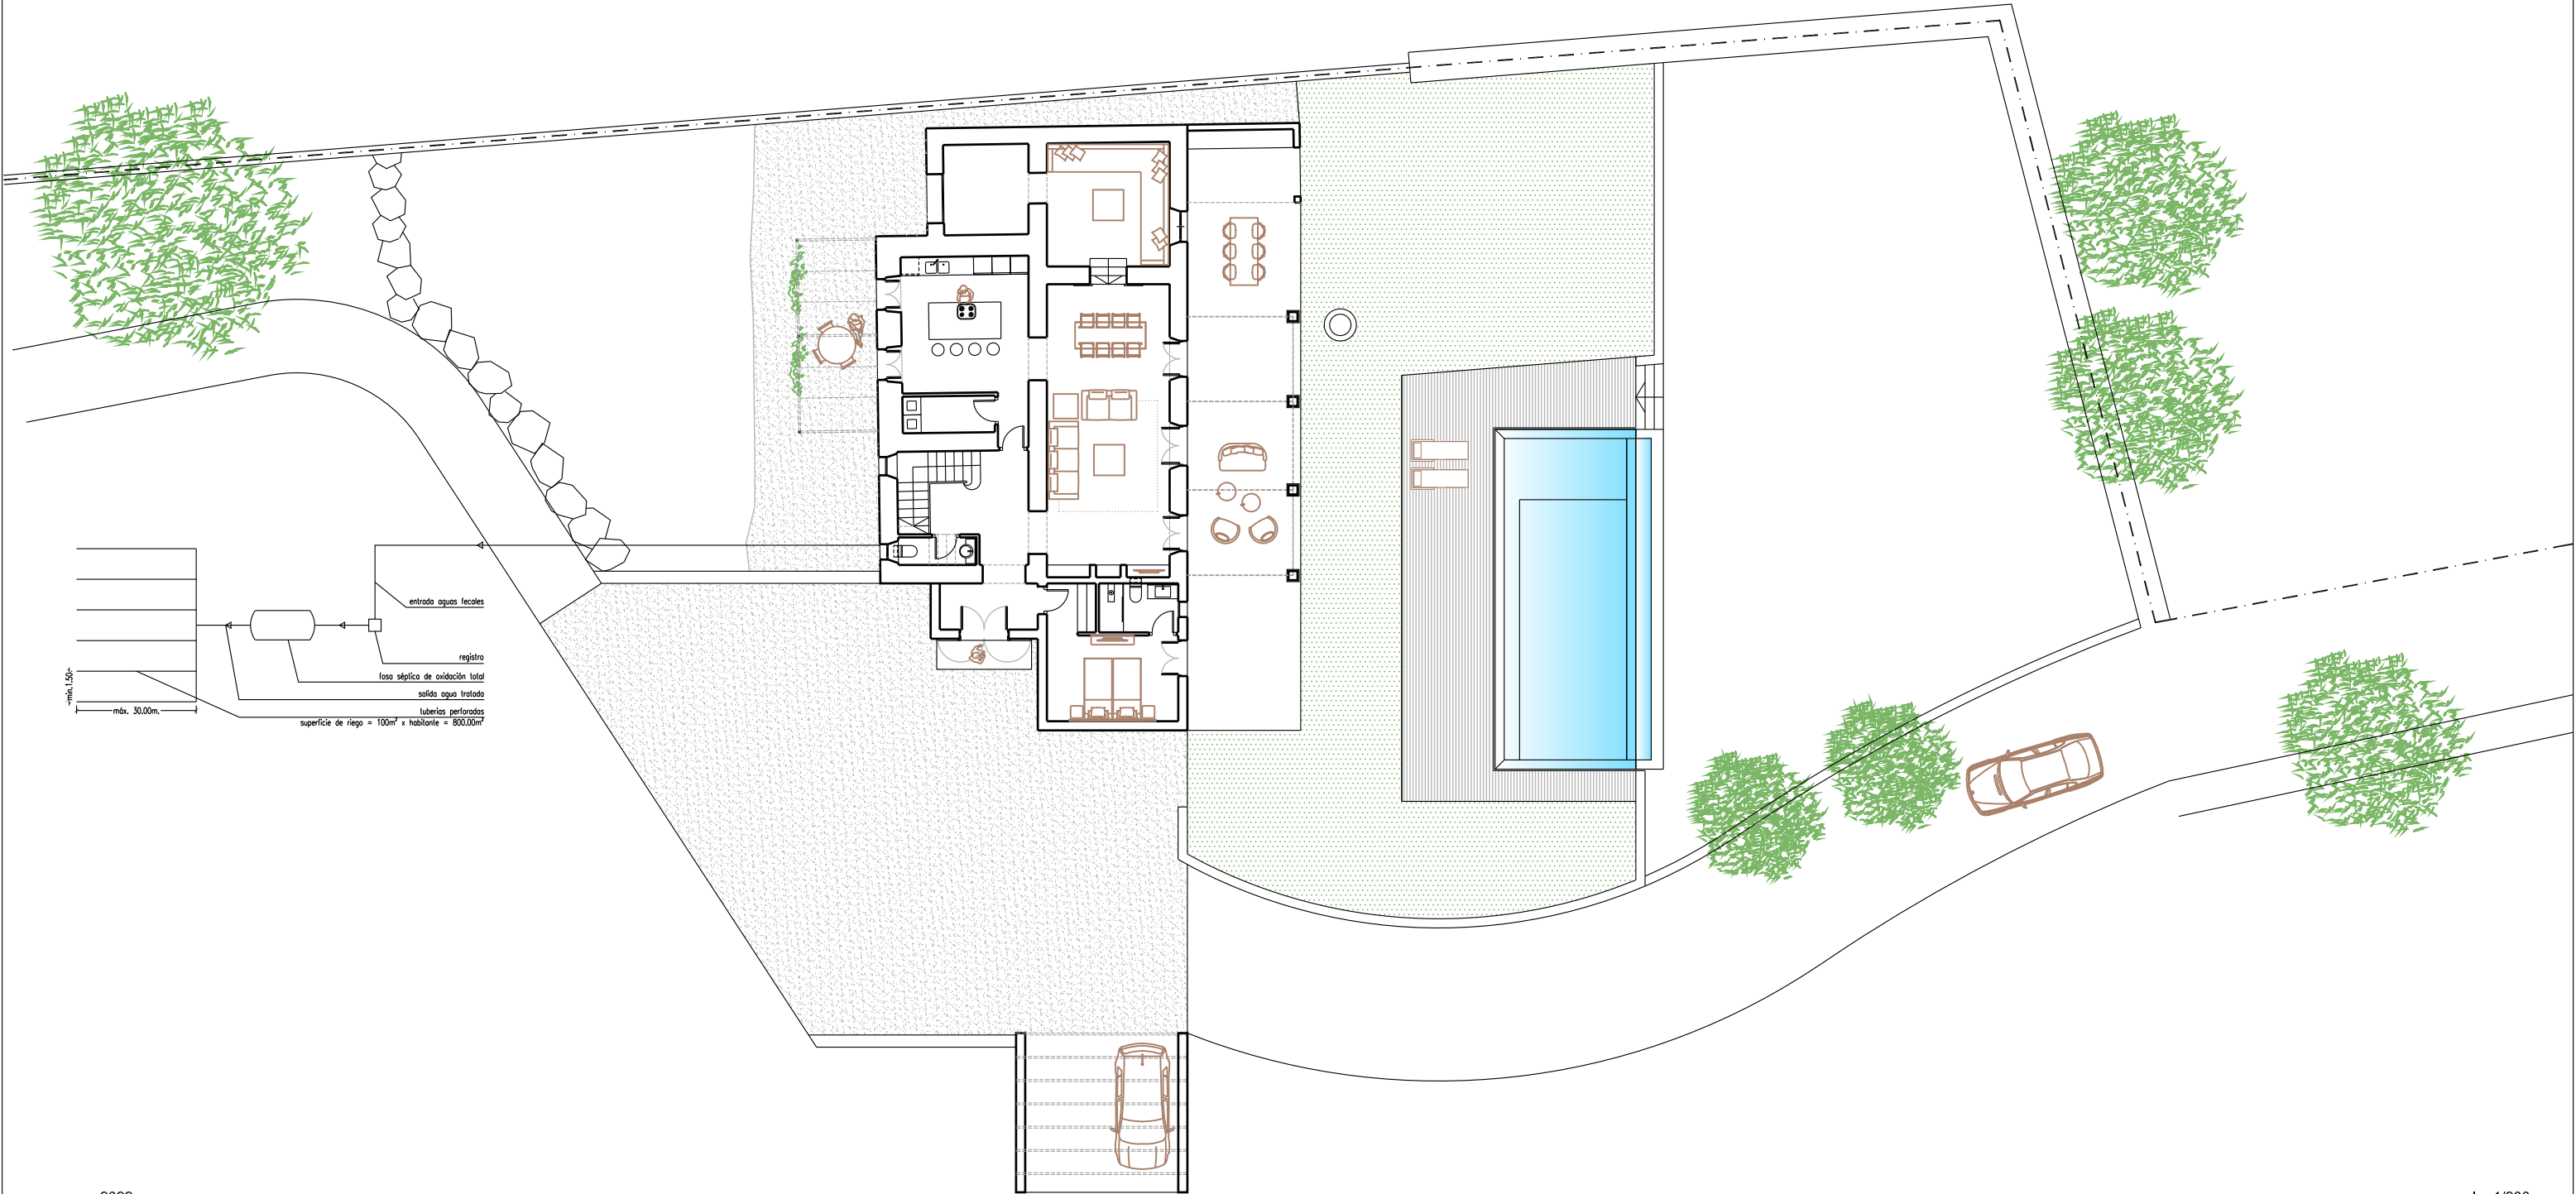


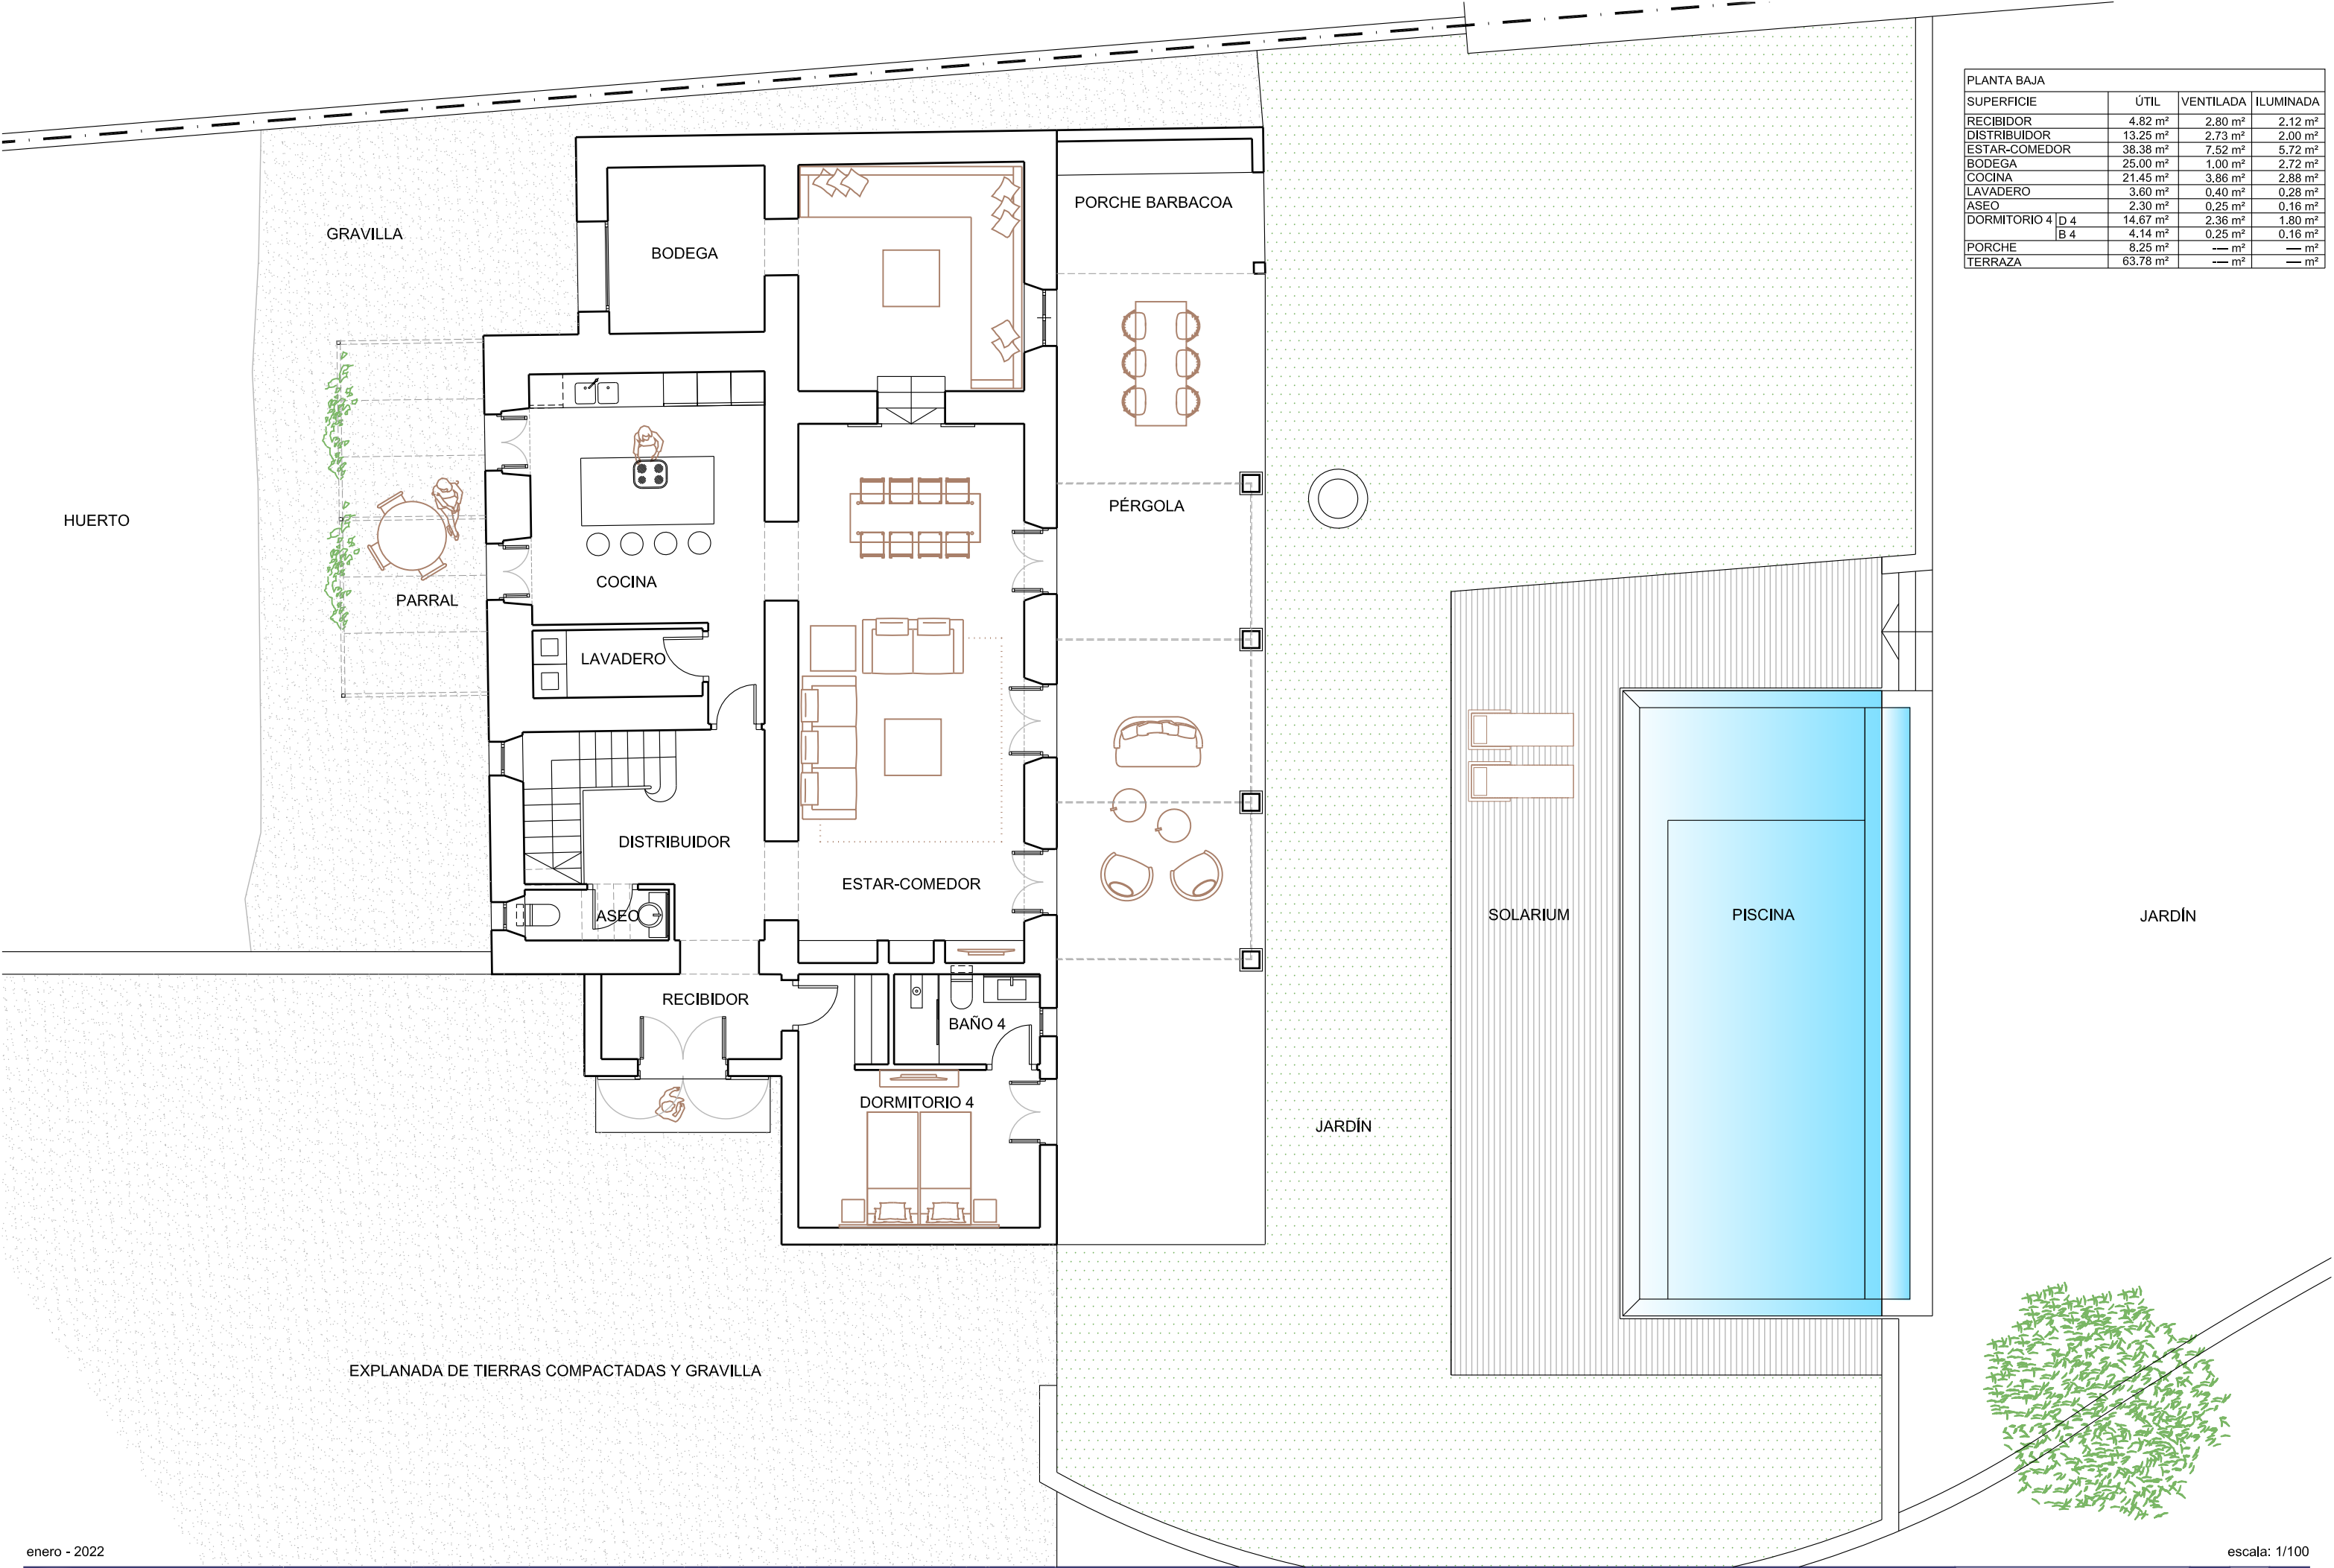


PLANTA BAJA			
SUPERFICIE	ÚTIL	VENTILADA	ILUMINADA
RECIBIDOR	4.82 m²	2.80 m²	2.12 m²
DISTRIBUIDOR	13.25 m²	2.73 m²	2.00 m²
ESTAR-COMEDOR	38.38 m²	7.52 m²	5.72 m²
BODEGA	25.00 m²	1.00 m²	2.72 m²
COCINA	21.45 m²	3.86 m²	2.88 m²
LAVADERO	3.60 m²	0.40 m²	0.28 m²
ASEO	2.30 m²	0.25 m²	0.16 m²
DORMITORIO 4	D 4	14.67 m²	2.36 m²
	B 4	4.14 m²	0.25 m²
PORCHE	8.25 m²	— m²	— m²
TERRAZA	63.78 m²	— m²	— m²

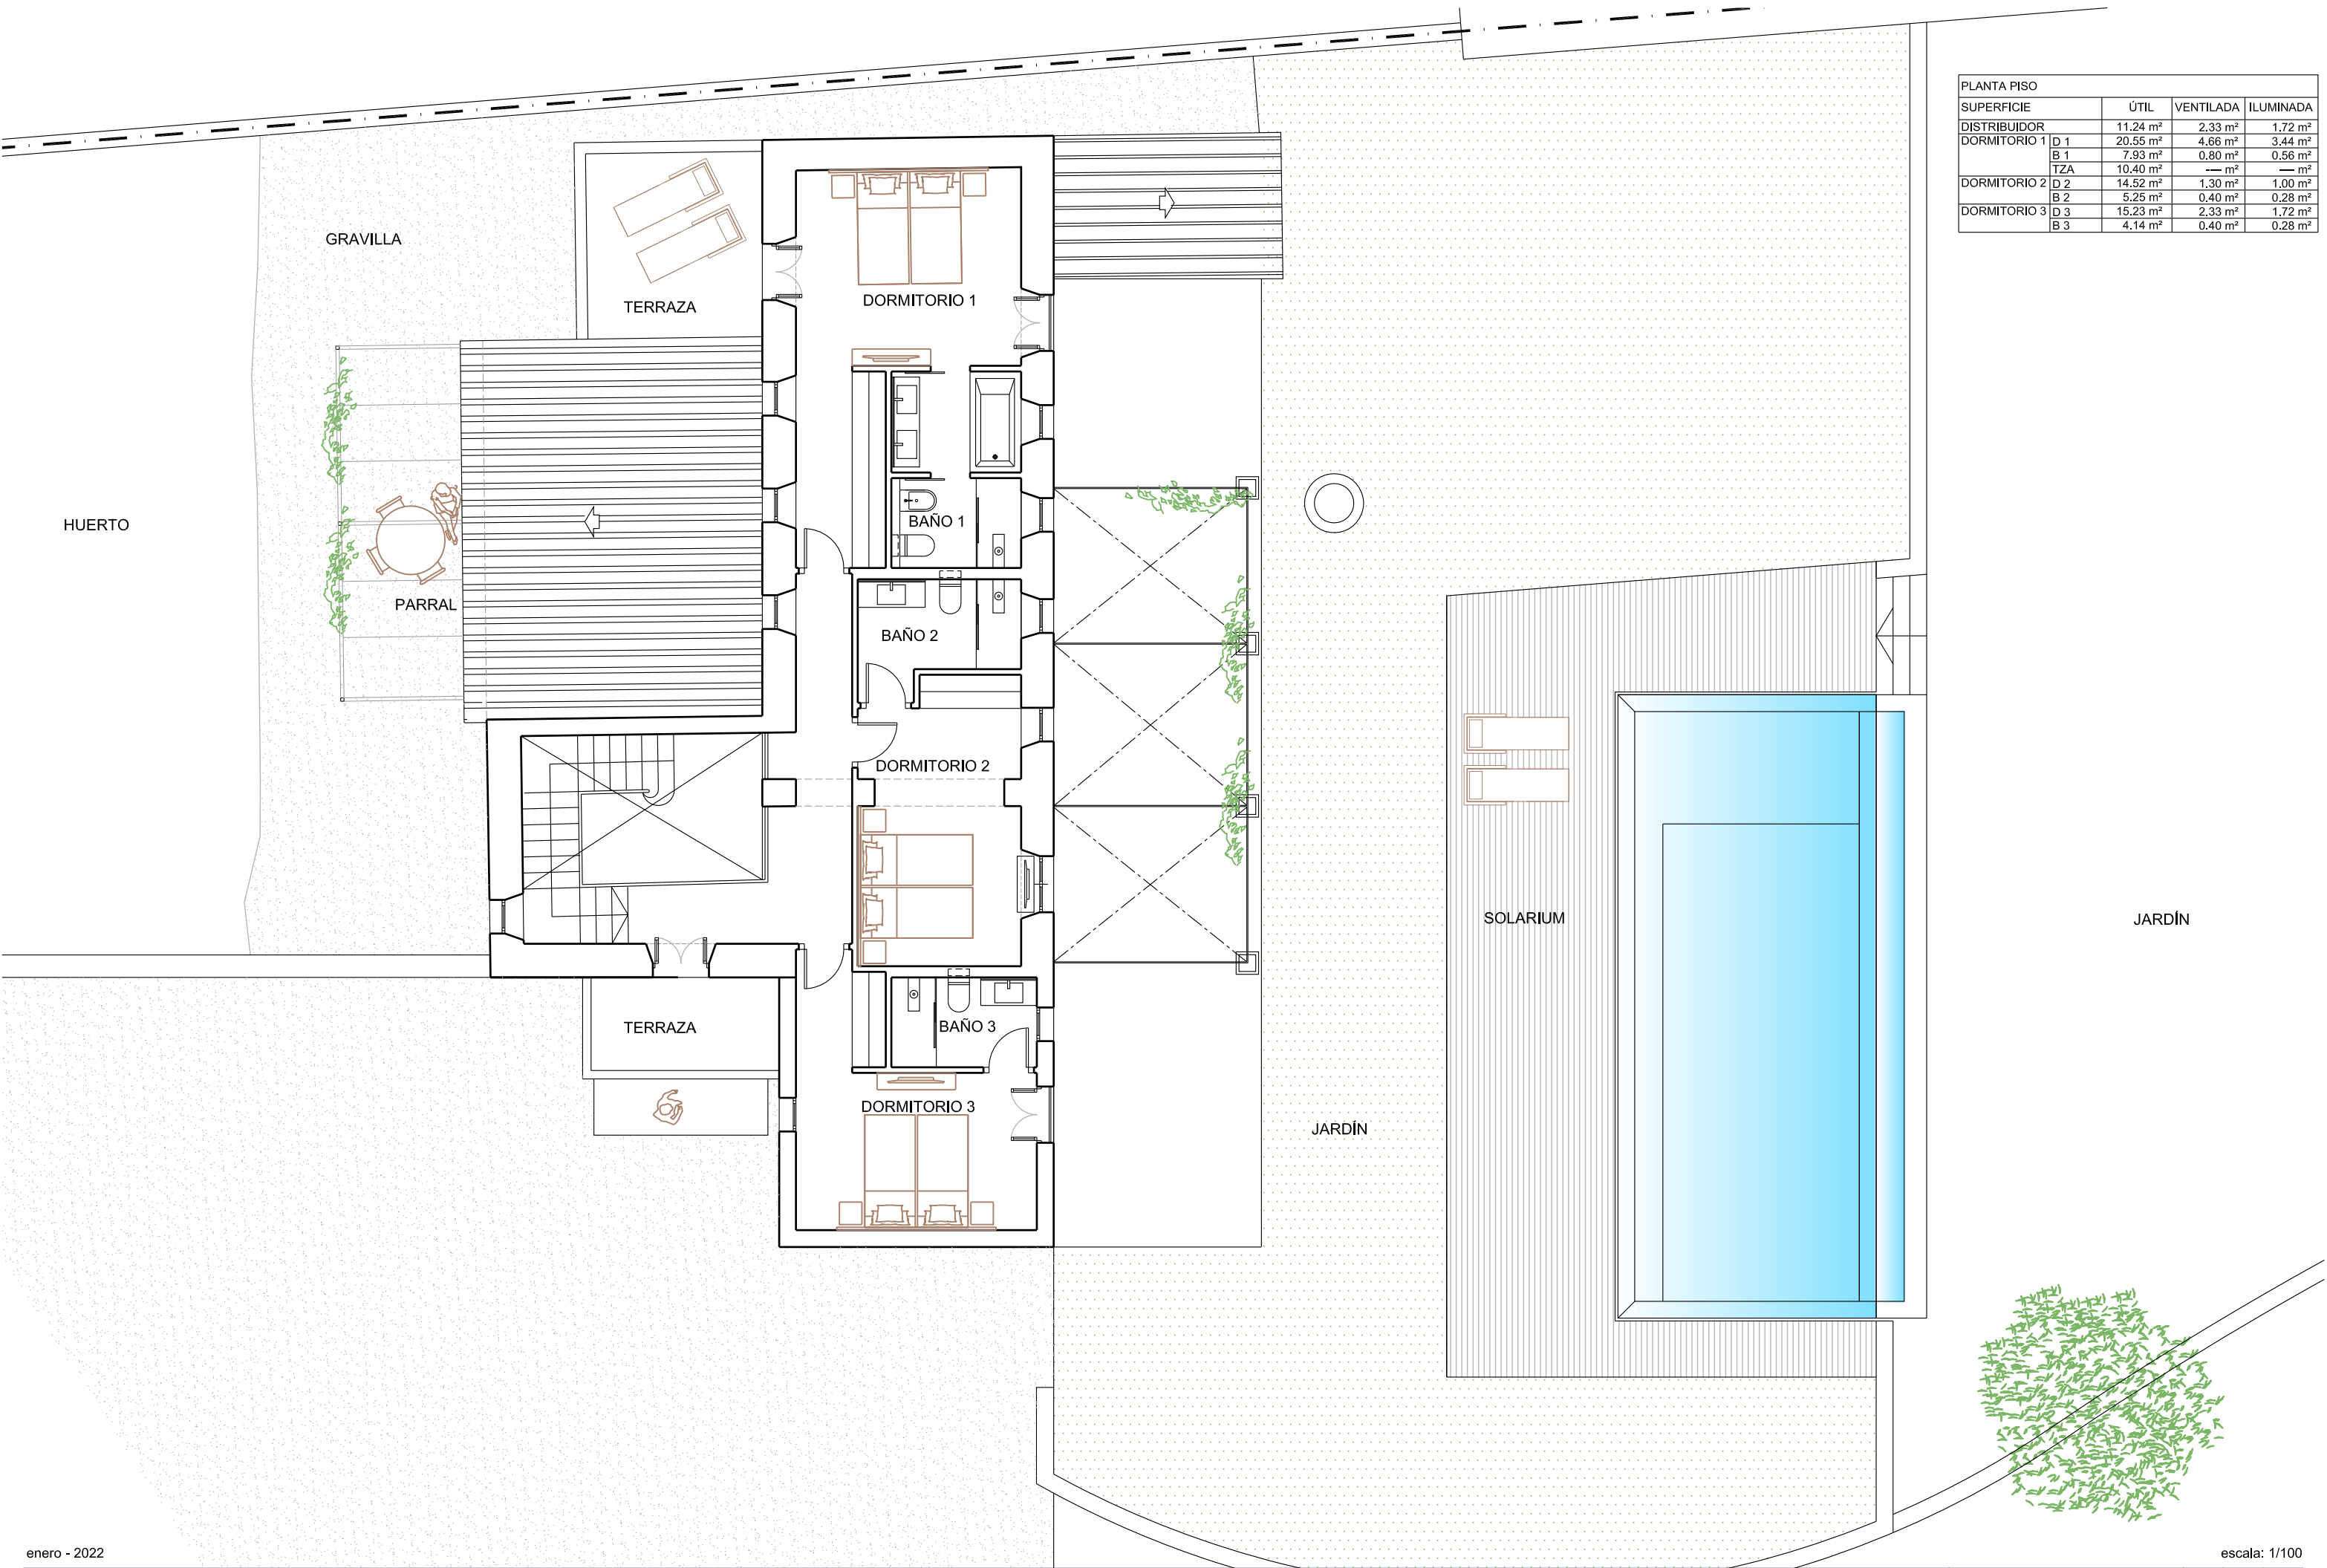

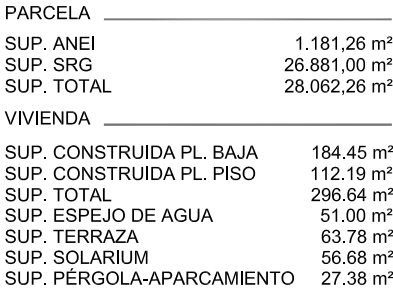


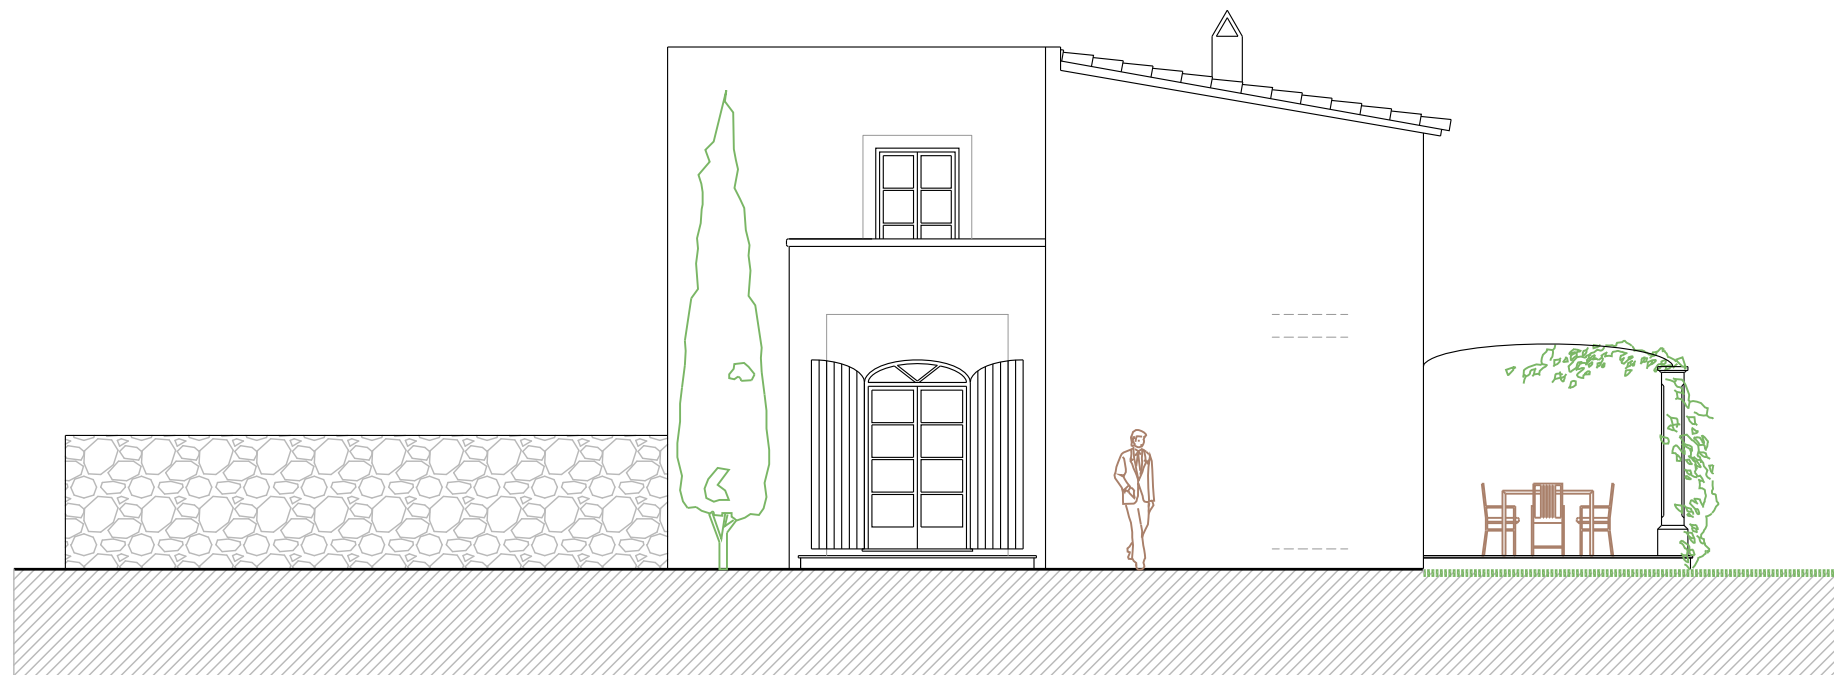

ALZADO PRINCIPAL

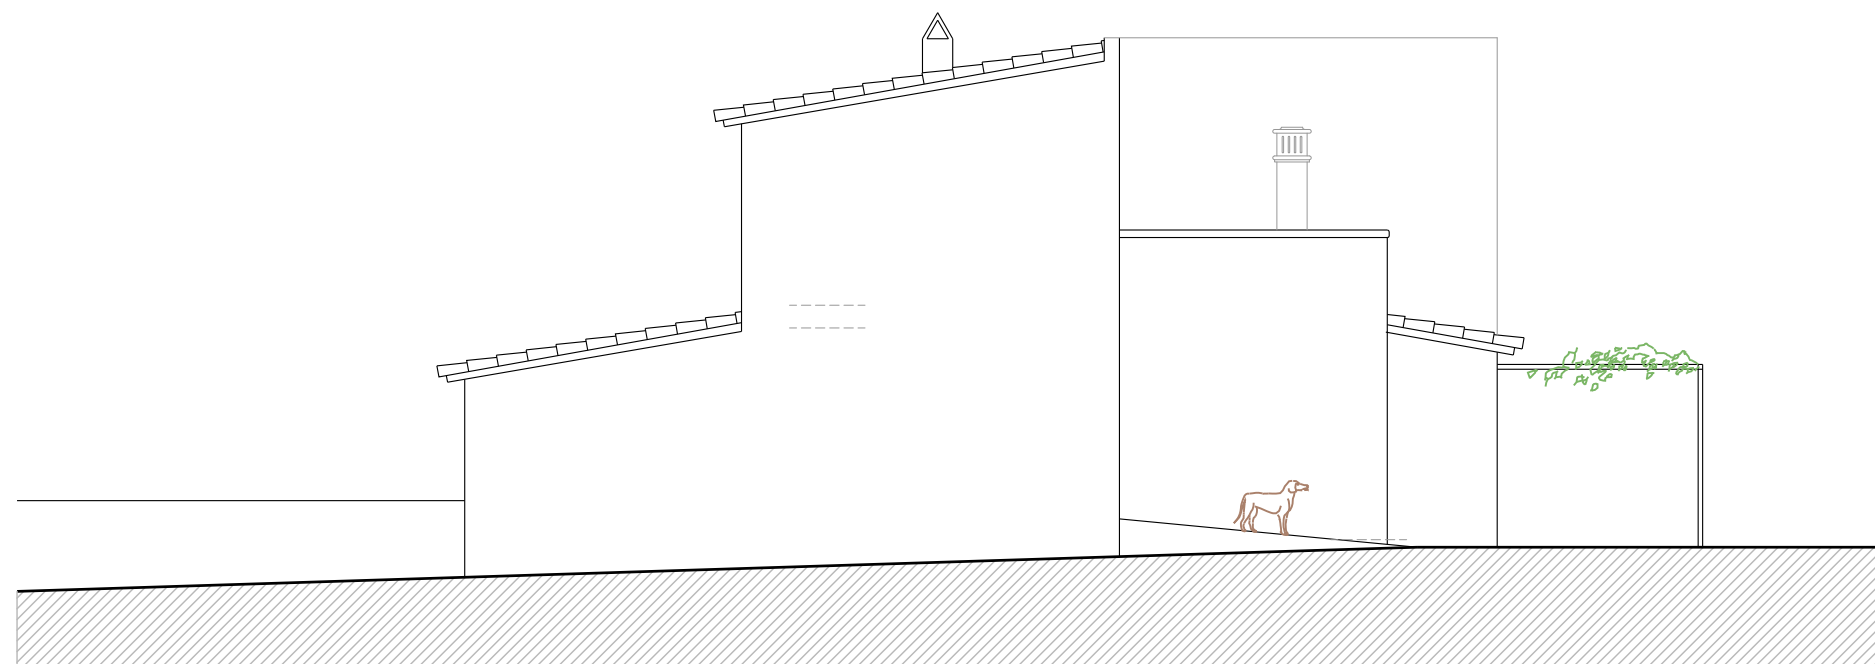


ALZADO POSTERIOR

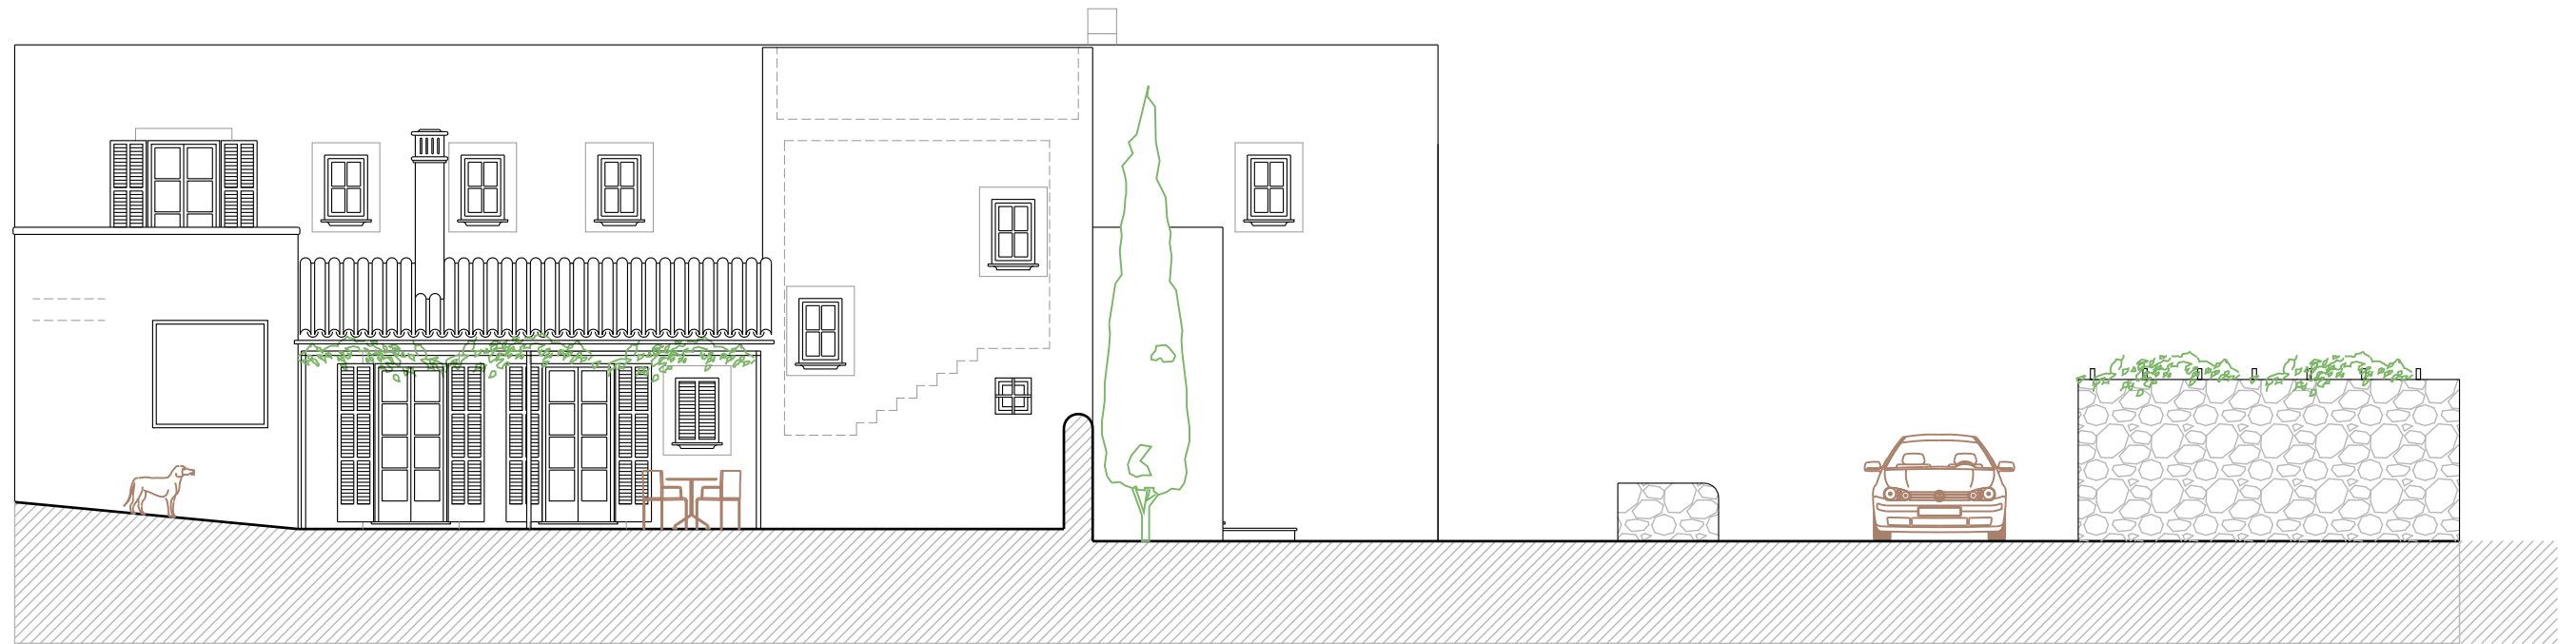


ALZADO LATERAL IZQUIERDO



ALZADO LATERAL DERECHO

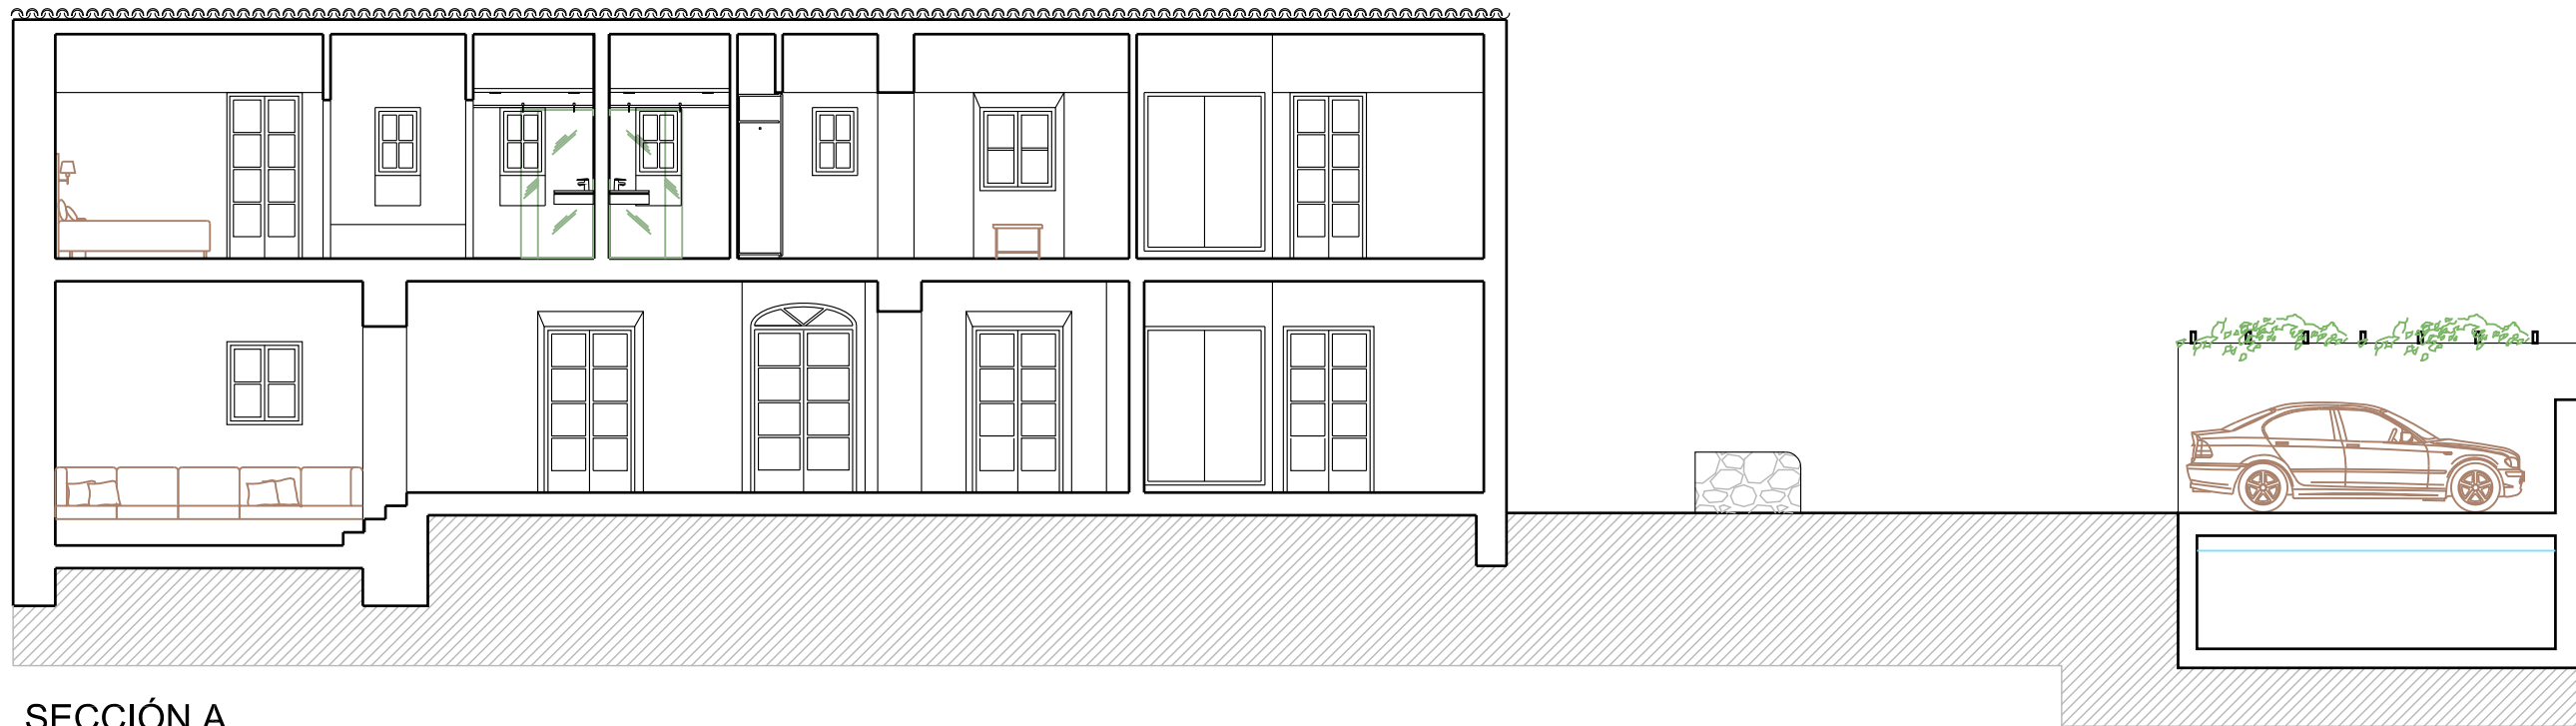

SECCIÓN A

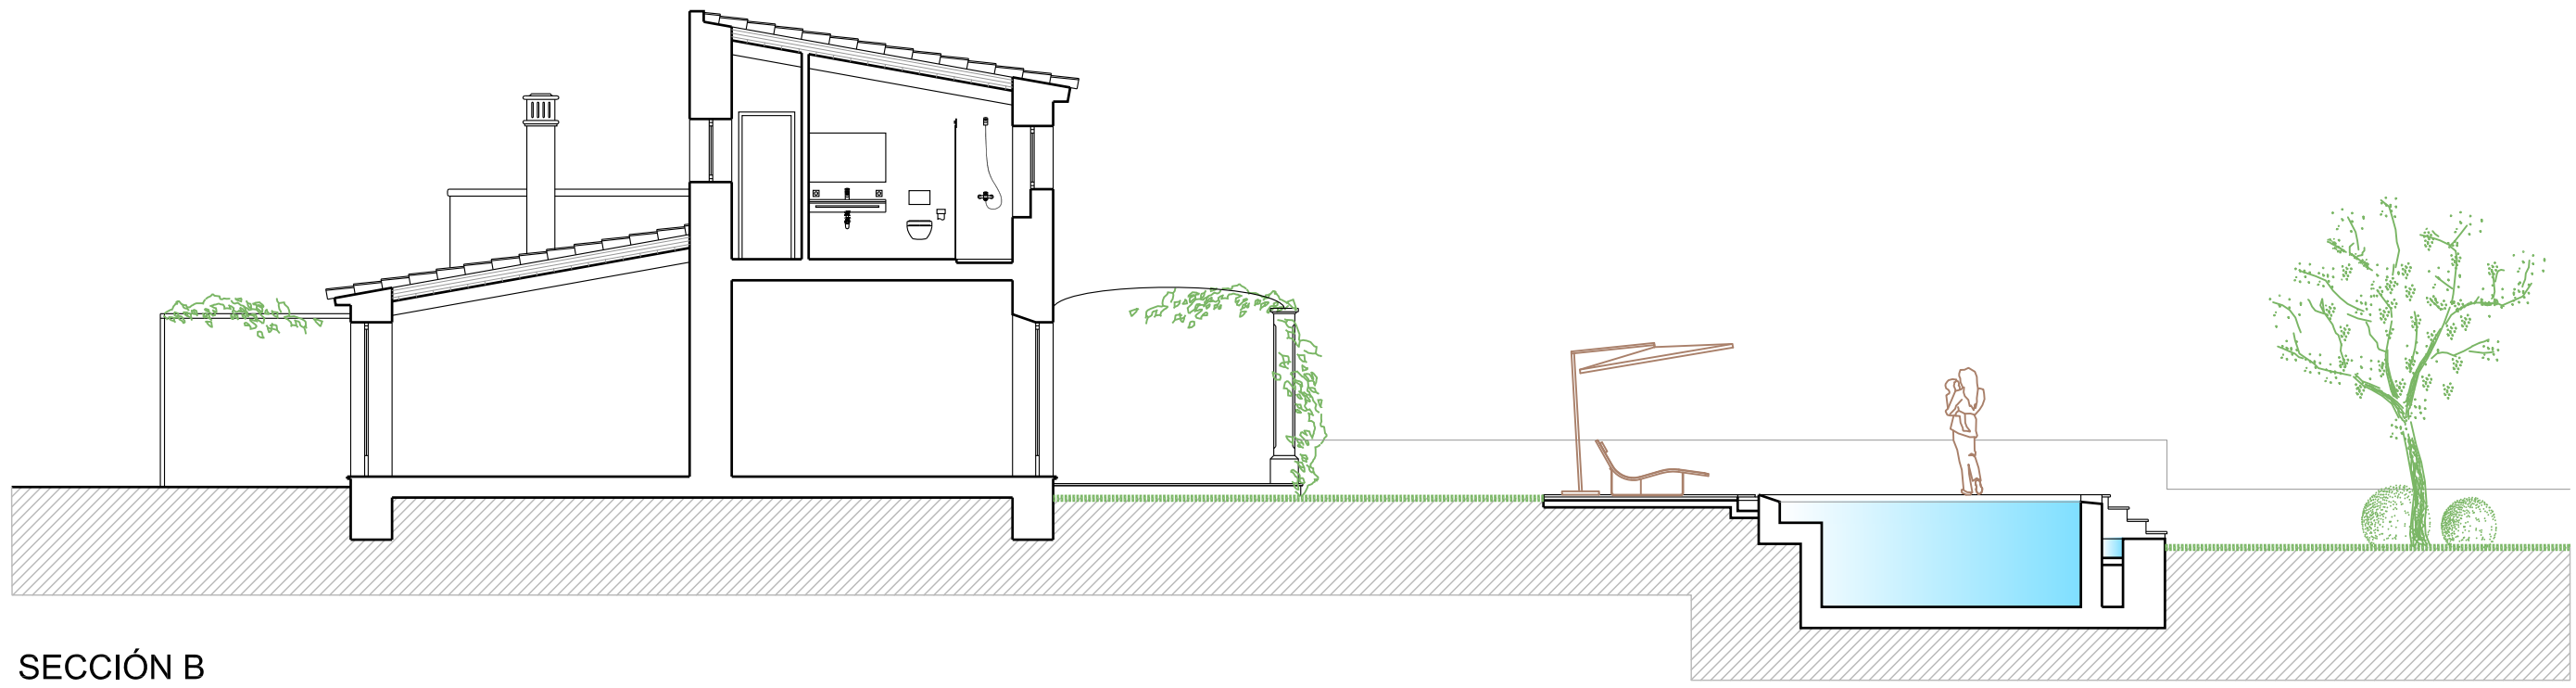

SECCIÓN B