





LOMAS DEL
HIGUERÓN
by TOP GESTIÓN

LOMAS 5

PORTAL 8
AP.Nº161
SECOND_FLOOR

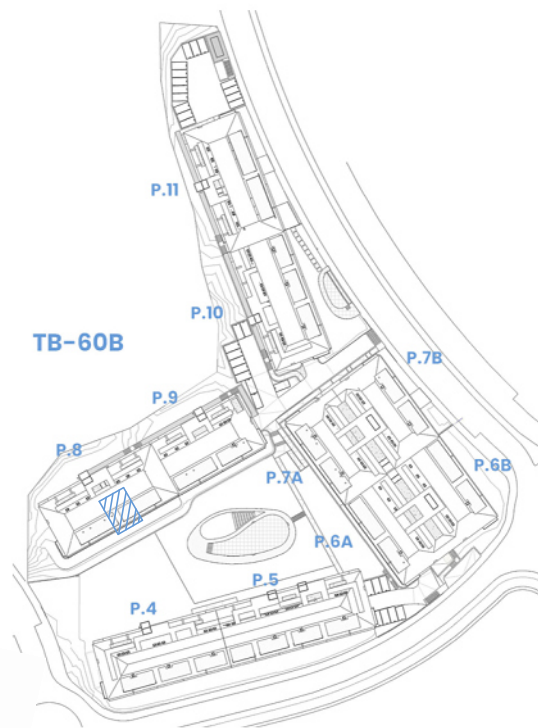

SITE PLAN

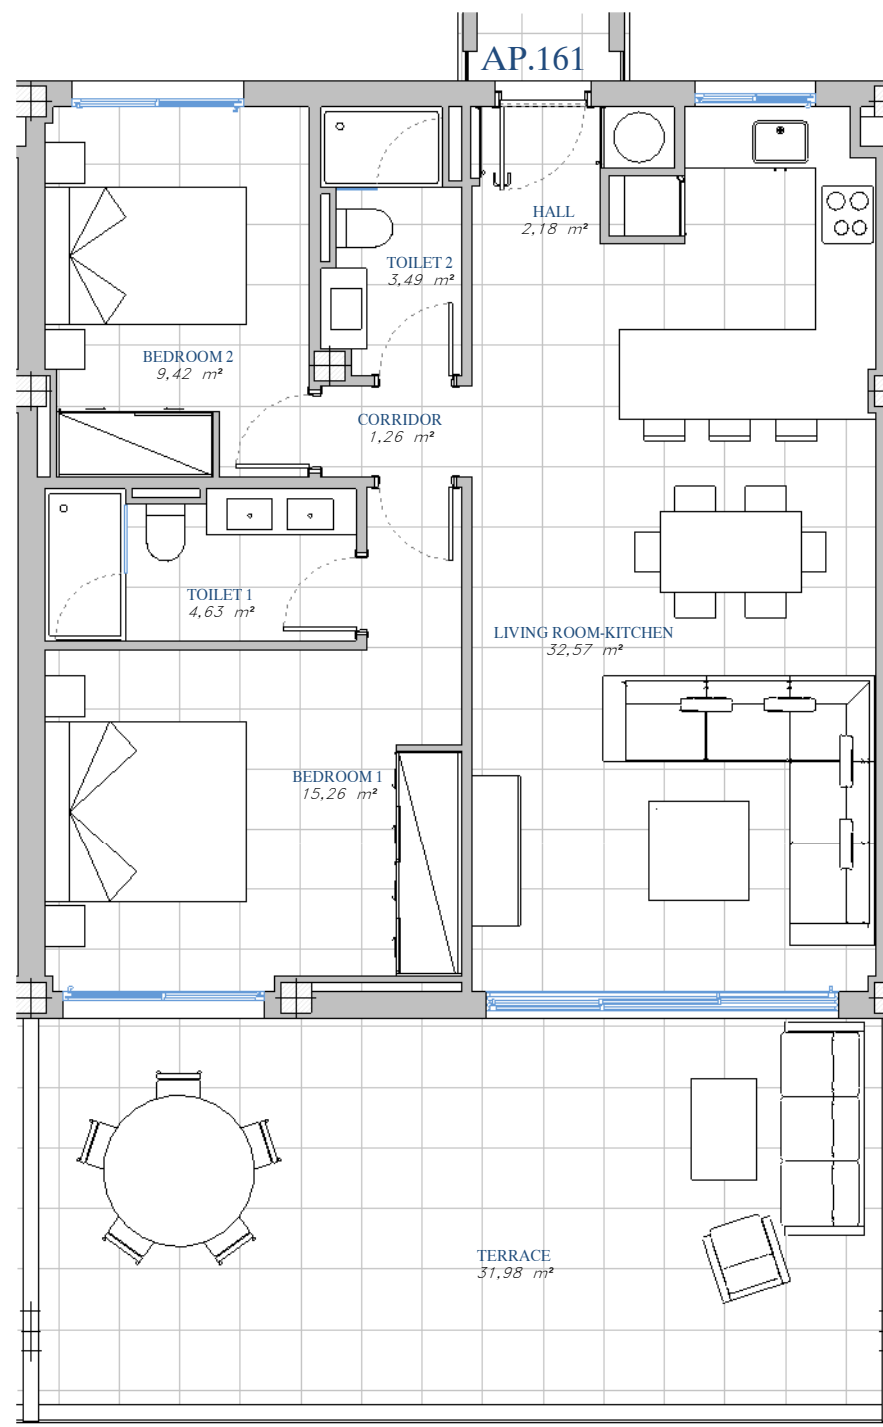

ACCORDING TO DECRETO 218/2005

Useful Area	75,69 m ²
Built Area	101,84 m ²

BUILT AREA

Living Area	79,05 m ²
Terrace Area	34,85 m ²
TOTAL BUILT AREA:	113,90 m²



GRAPHIC SCALE 1 : 75



"This plan may be modified according to the development of the Execution Project and the construction. It does not constitute a contractual document. The reflected furnishing is for decoration purposes only. The Project Management reserves the right to make the necessary changes for functional, esthetic and legal reasons that may occur, without implying a decrease in the quality of the construction."