

GoldenHills

CUADRO DE SUPERFICIES



VIVIENDA 1-1-1A		MÓDULO 1
PLANTA BAJA		SUP. ÚTIL
ESTAR	14.80 m ²	
DORMITORIO 3	22.65 m ²	
BAÑO 3	4.35 m ²	
DORMITORIO 4	9.30 m ²	
BAÑO 4	4.80 m ²	
ESCALERA	4.30 m ²	
CUARTO TECNICO	9.65 m ²	
TOTAL	69.85 m²	

PATIO	16.25 m ²
ESCALERA	4.00 m ²

PLANTA PRIMERA		SUP. ÚTIL
PASO	5.45 m ²	
SALON - COMEDOR	31.20 m ²	
COCINA	9.15 m ²	
LAVADERO	4.45 m ²	
DORMITORIO 1	16.70 m ²	
BAÑO 1	4.45 m ²	
DORMITORIO 2	7.45 m ²	
BAÑO 2	3.20 m ²	

TOTAL	82.05 m²
TOTAL SUP. ÚTIL	151.90 m²
TOTAL SUP. CONST. + COMUNES	263.99 m²
SUP. PLAZA GARAJE + COMUNES	76.60 m²


TERRAZA DESCUBIERTA	44.85 m ²
PISCINA	13.65 m ²

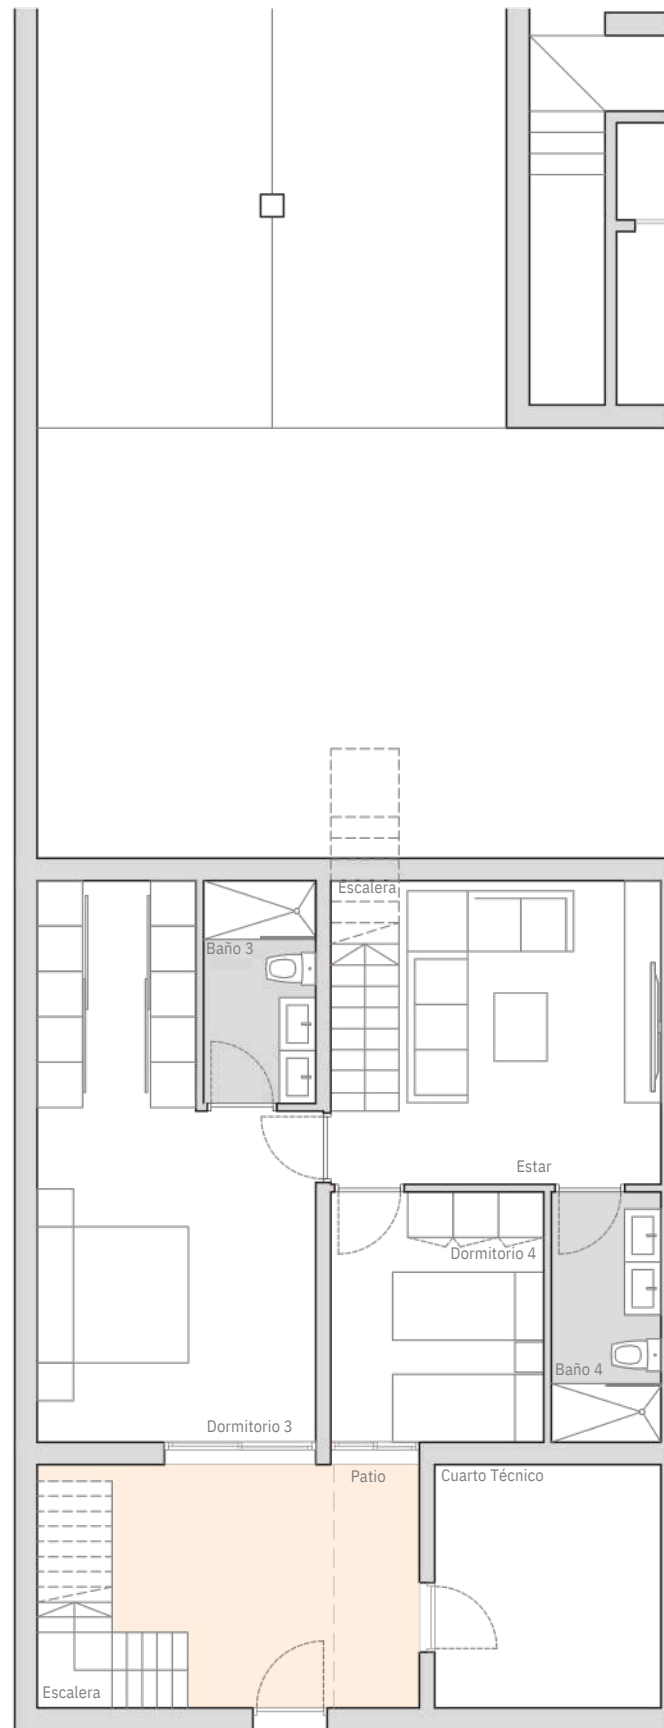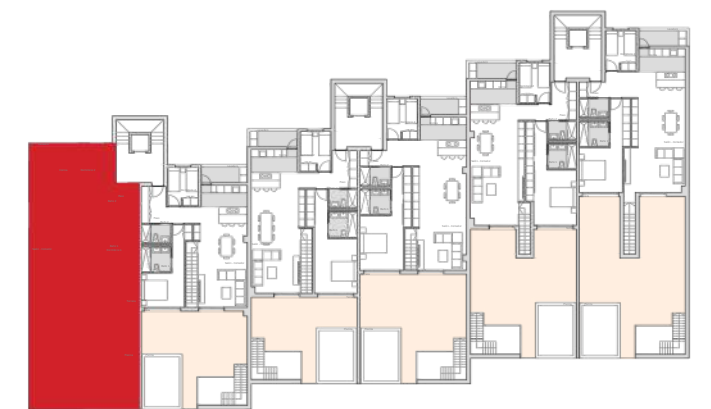

PLANTA BAJA

1A

Escala: 1/100

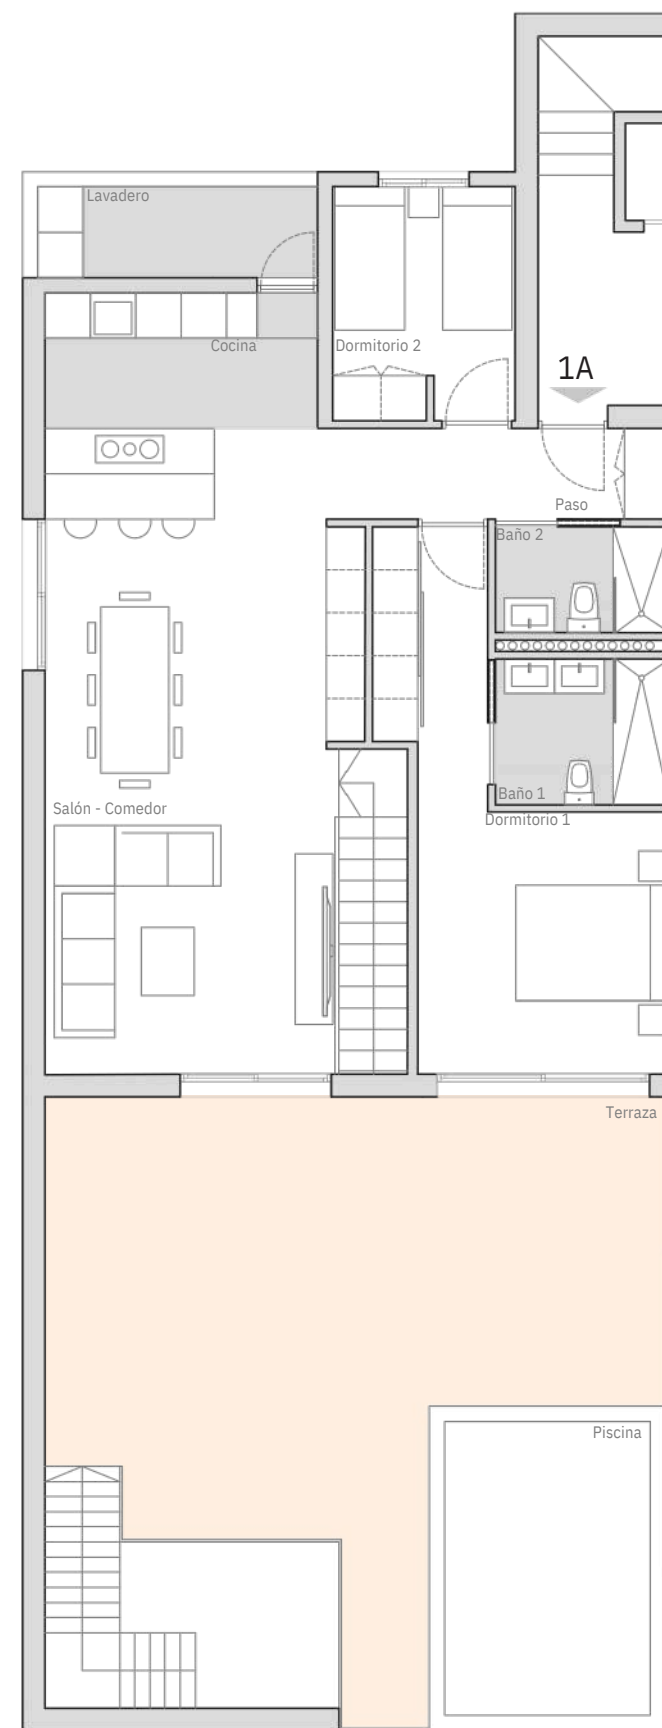

PLANTA ALTA

Escala: 1/100

GoldenHills

SURFACE TABLE

VILLA 1-1-1A	MODULE 1
GROUND FLOOR	USABLE AREA
LIVING ROOM	14.80 m ²
BEDROOM 3	22.65 m ²
BATHROOM 3	4.35 m ²
BEDROOM 4	9.30 m ²
BATHROOM 4	4.80 m ²
STAIRS	4.30 m ²
MECHANICAL ROOM	9.65 m ²
TOTAL	69.85 m²

PATIO	16.25 m ²
STAIRS	4.00 m ²

FIRST FLOOR	USABLE AREA
ENTRY	5.45 m ²
DINNING- SITTING ROOM	31.20 m ²
KITCHEN	9.15 m ²
LAUNDR ROOM	4.45 m ²
BEDROOM 1	16.70 m ²
BATHROOM 1	4.45 m ²
BEDROOM 2	7.45 m ²
BATHROOM 2	3.20 m ²

TOTAL	82.05 m²
TOTAL USABLE AREA	151.90 m²
TOTAL BUILT AREAS + COMMON AREAS	263.99 m²
PARKING SPACE + COMMON AREAS	76.60 m²

OPEN TERRACE	44.85 m ²
POOL	13.65 m ²

