



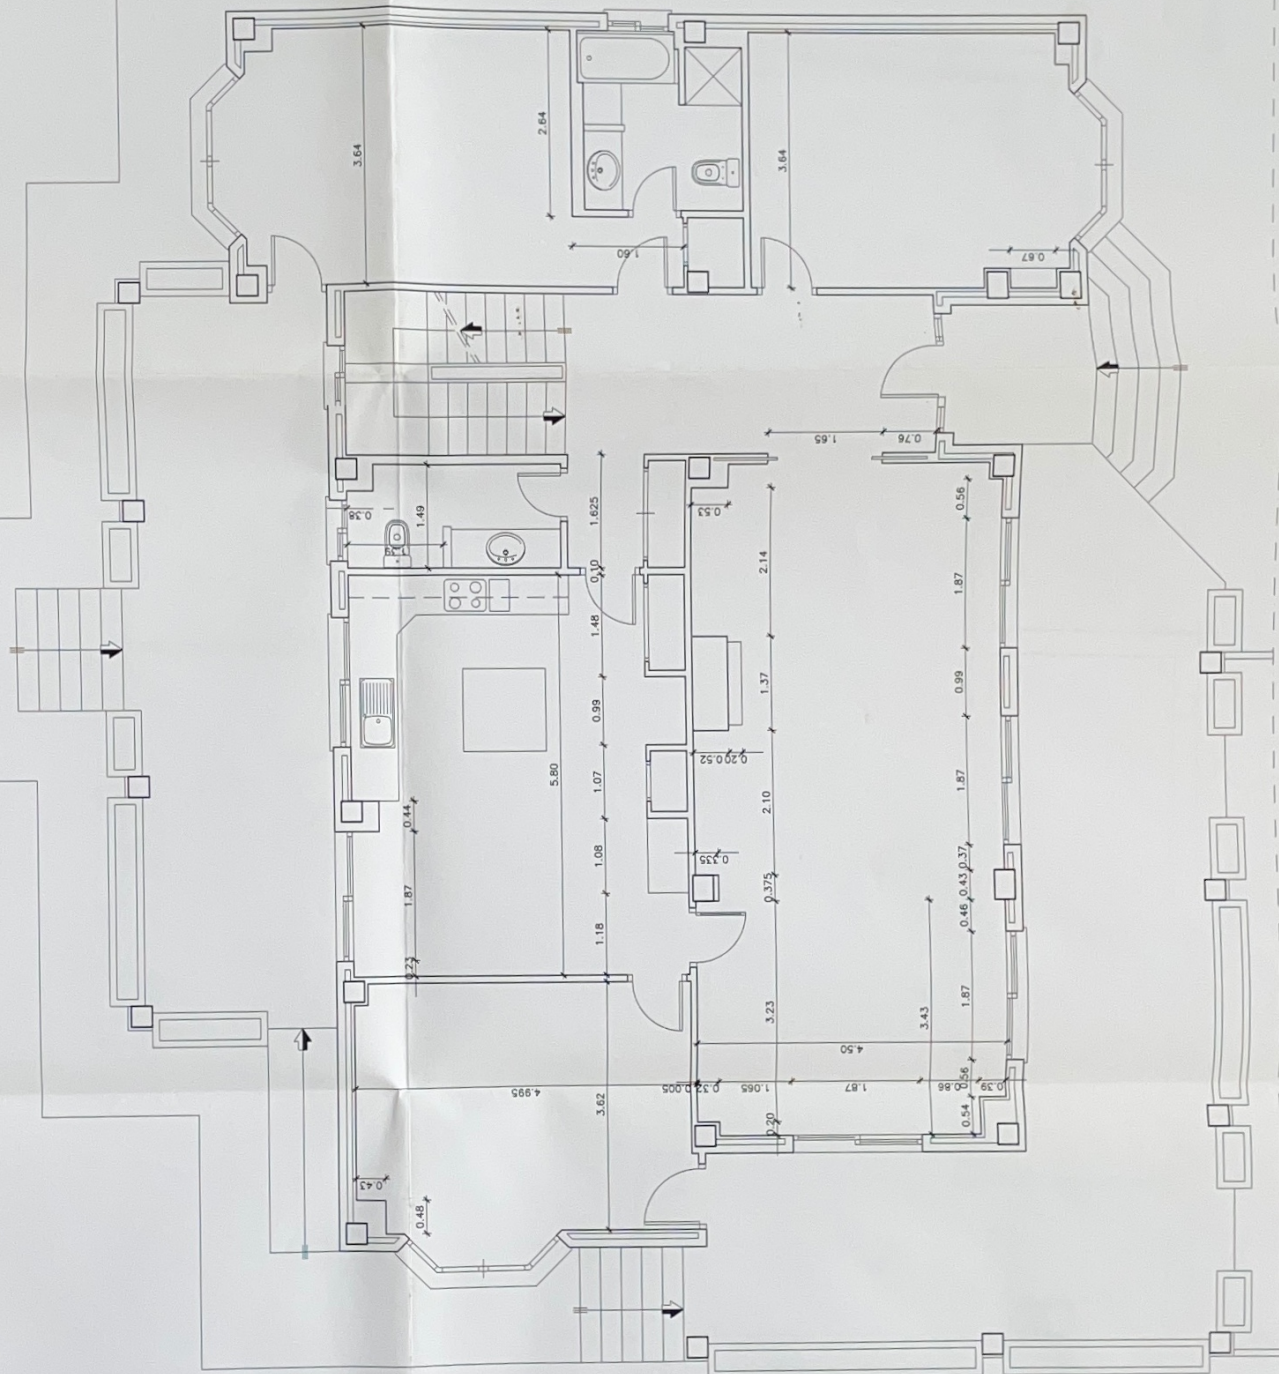

P. BAJA


E. 1:50



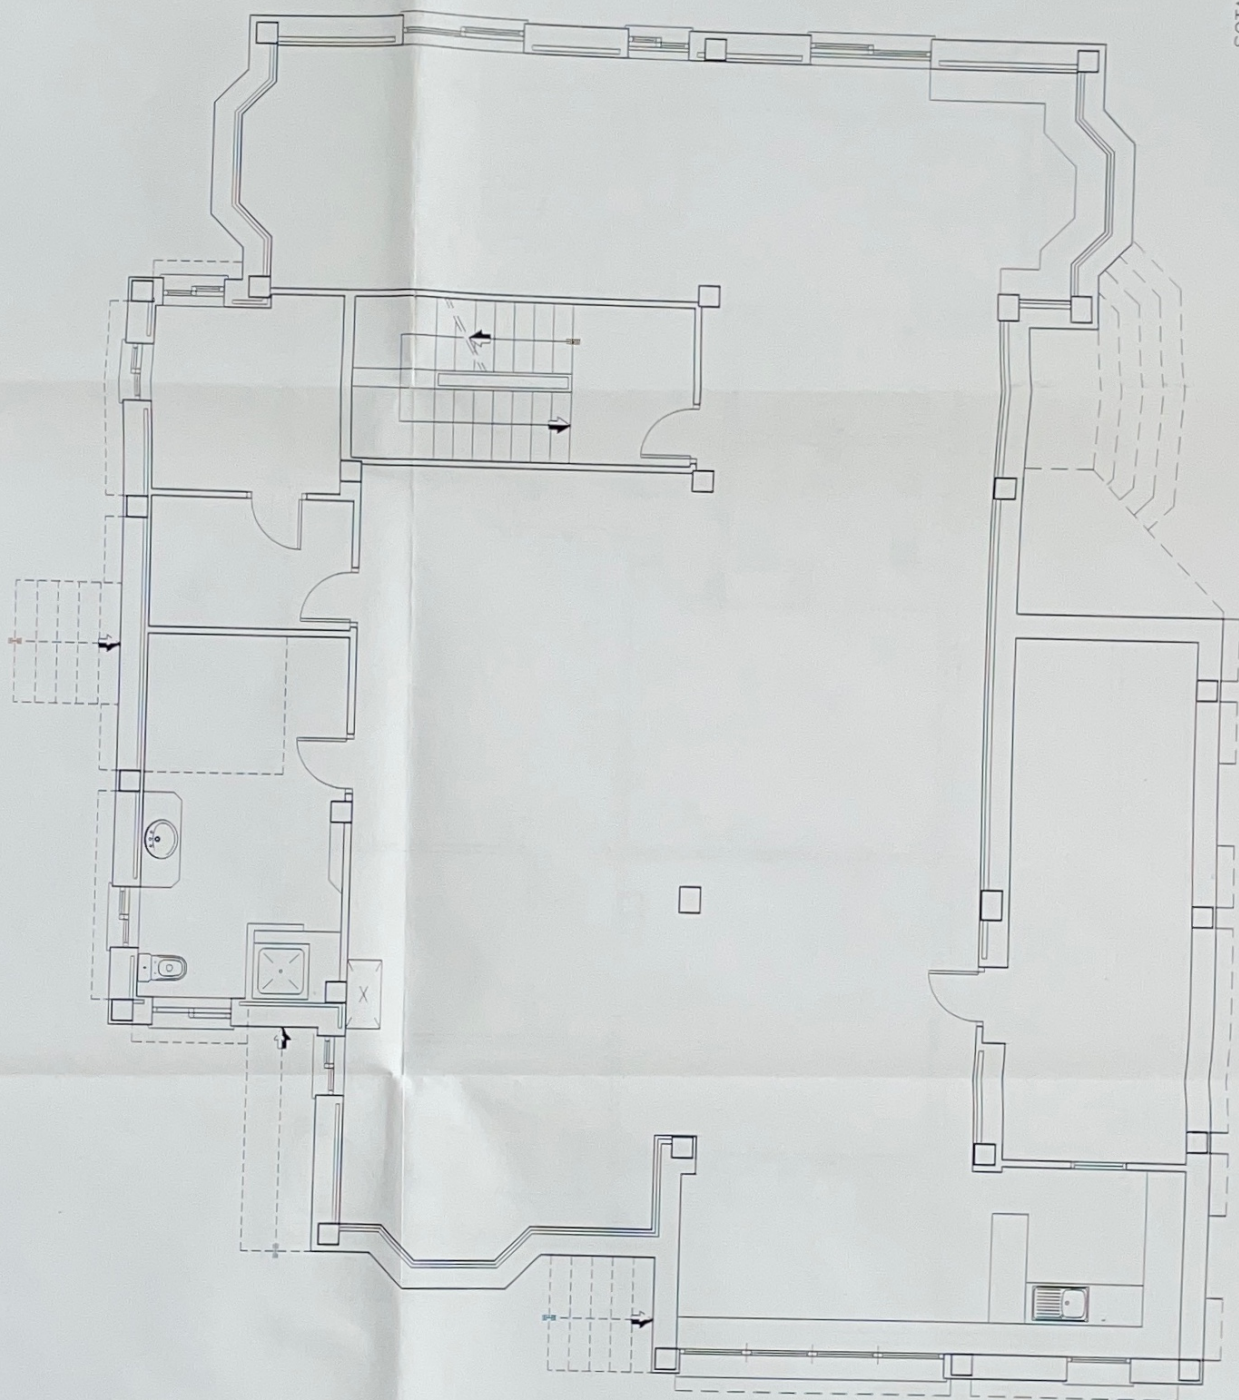

SOTANO




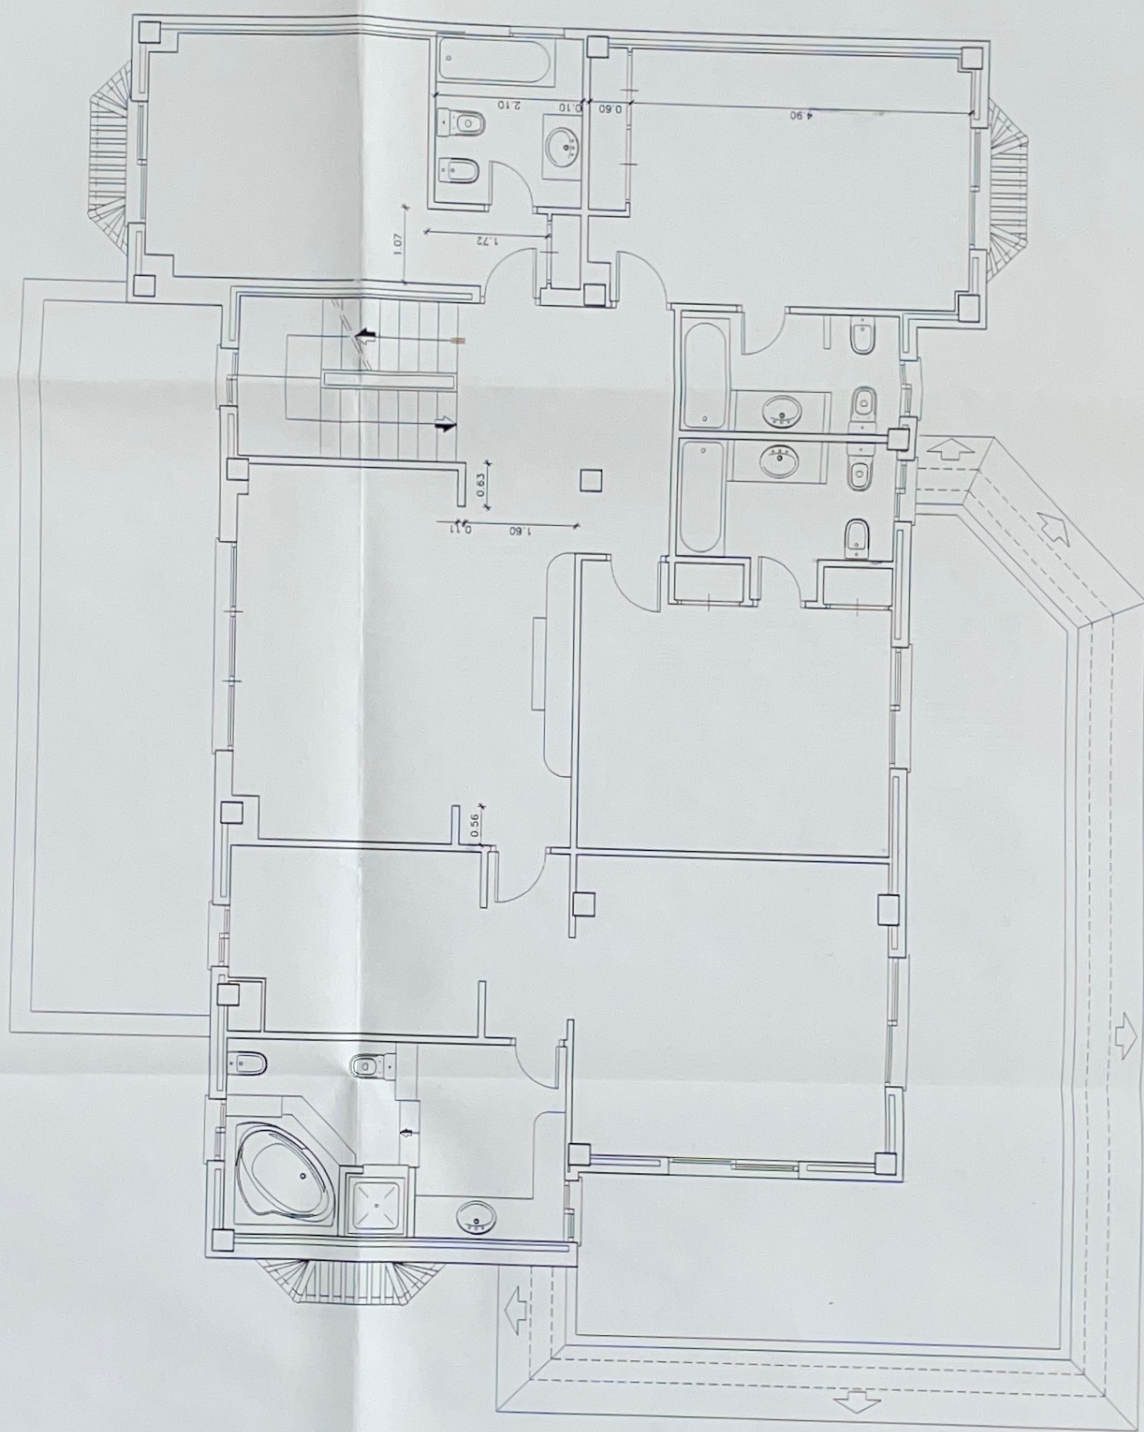

P. PISO

E. 1:50



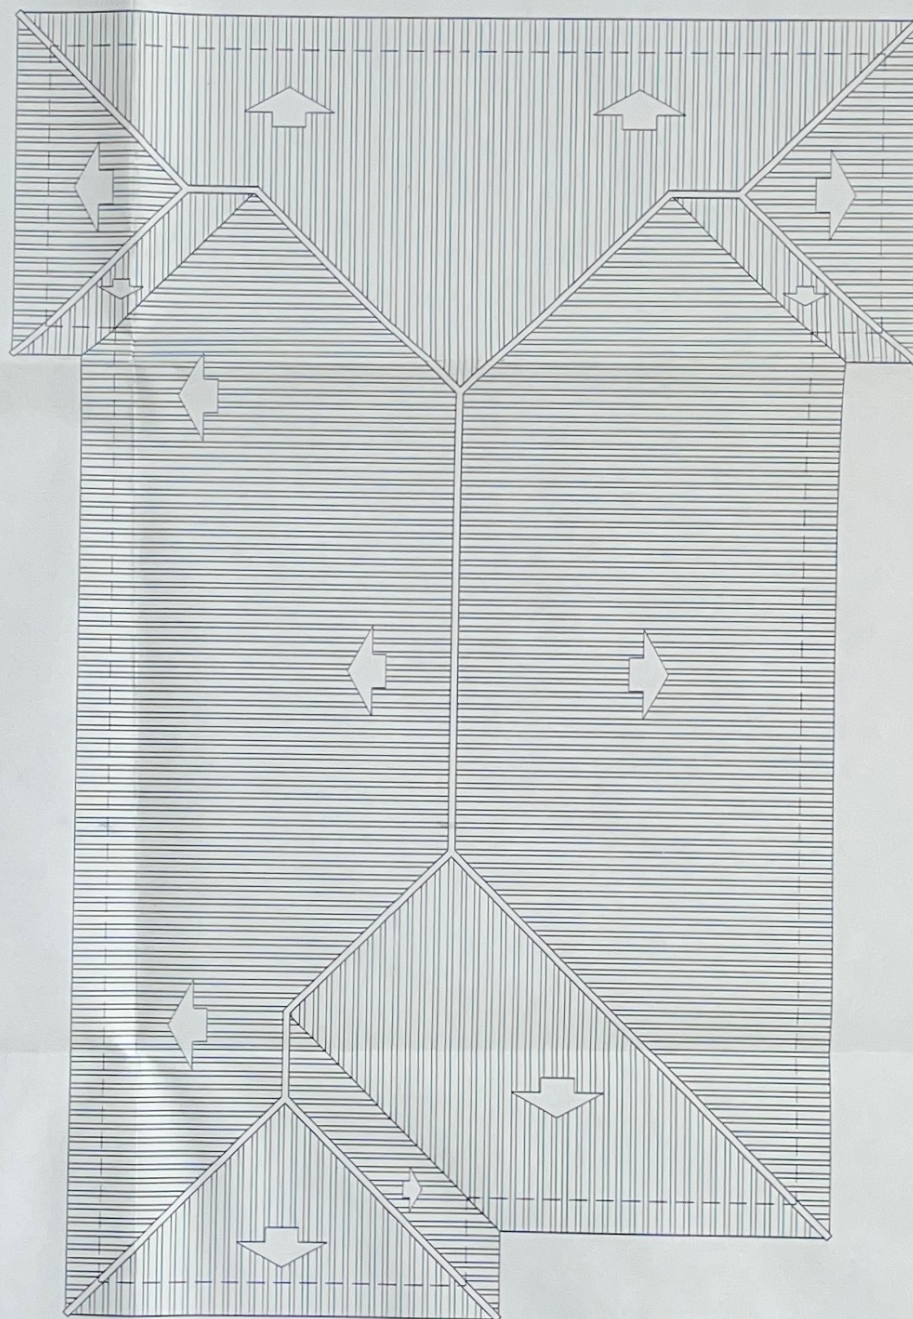

CUBIERTA

E. 1:50