



#### 4 Planta Sotacoberta

1 : 100

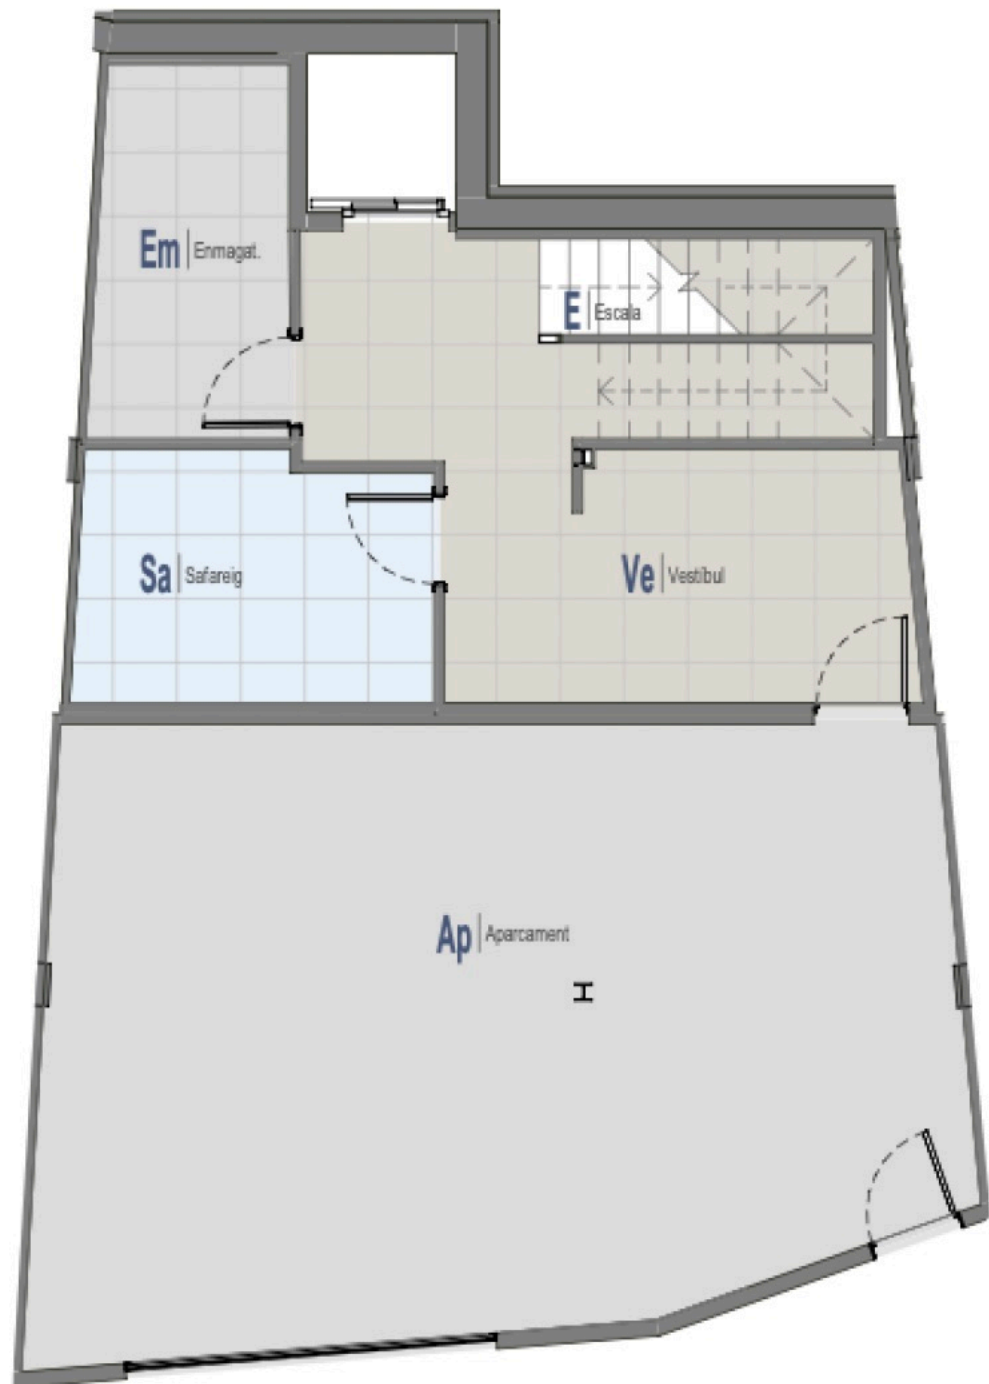


# 1 Planta Soterrani

1 : 100

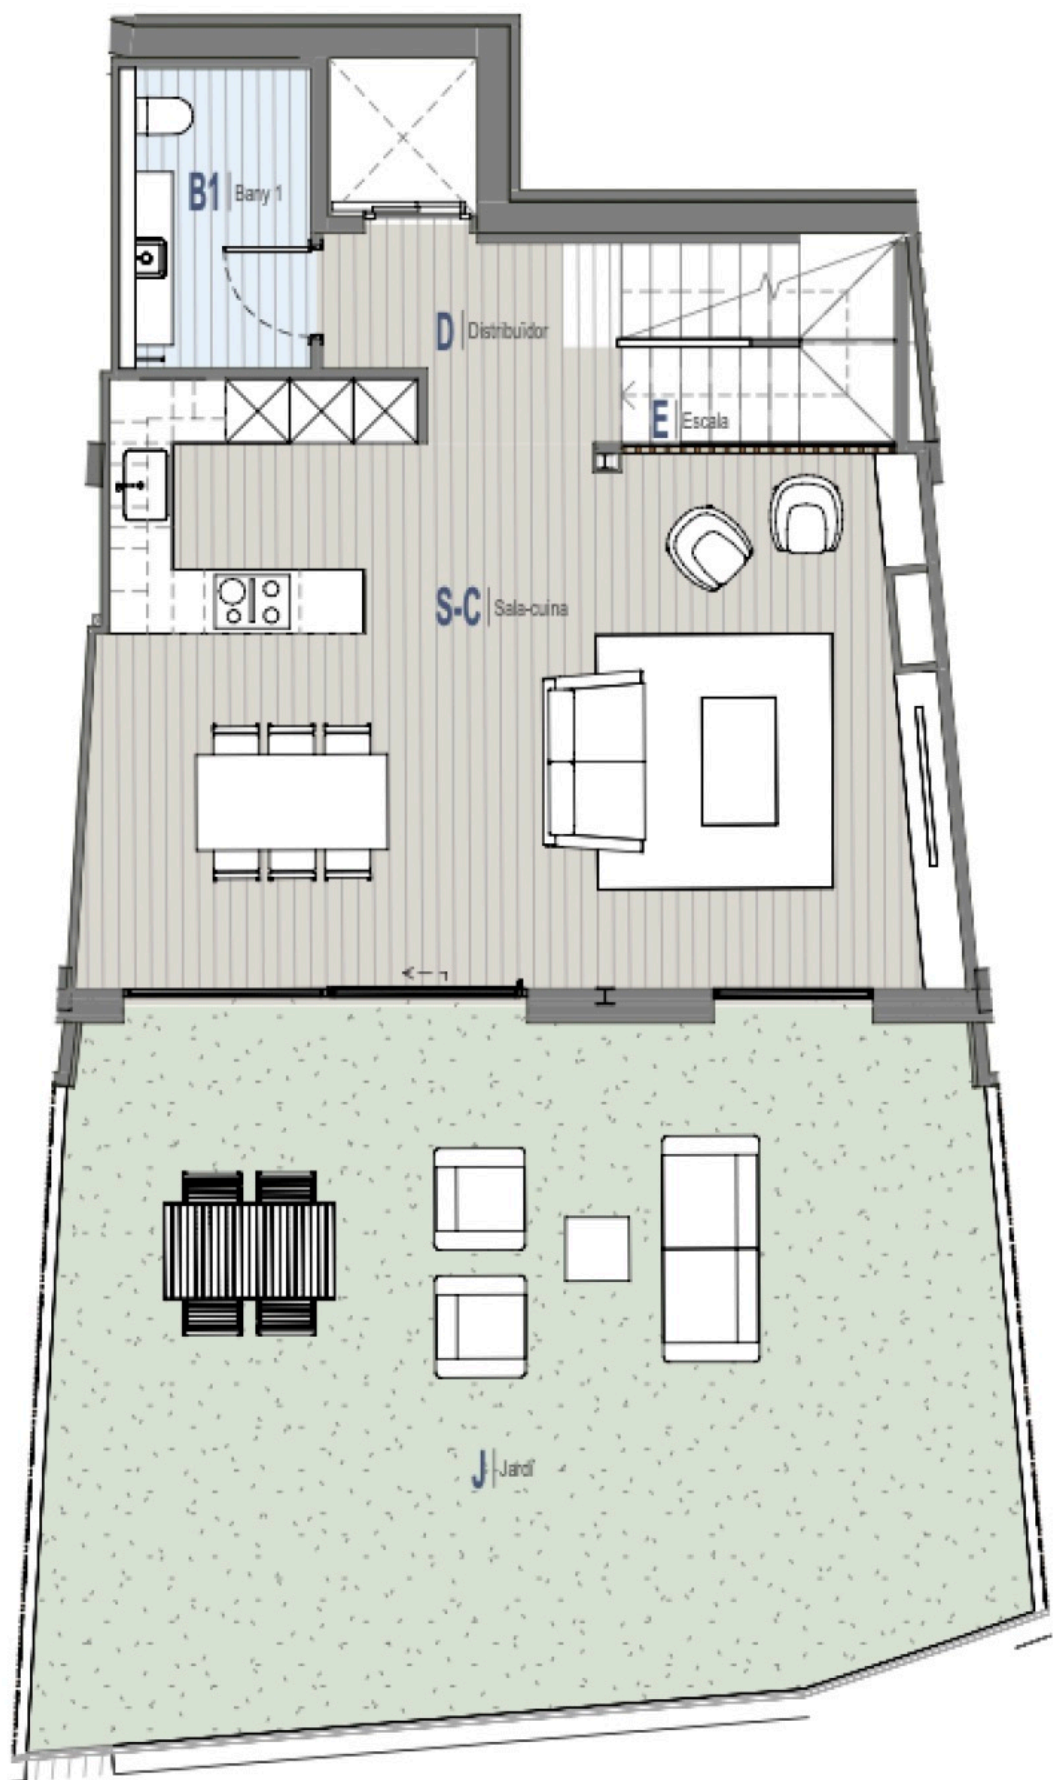

## 2 Planta Baixa

1 : 100

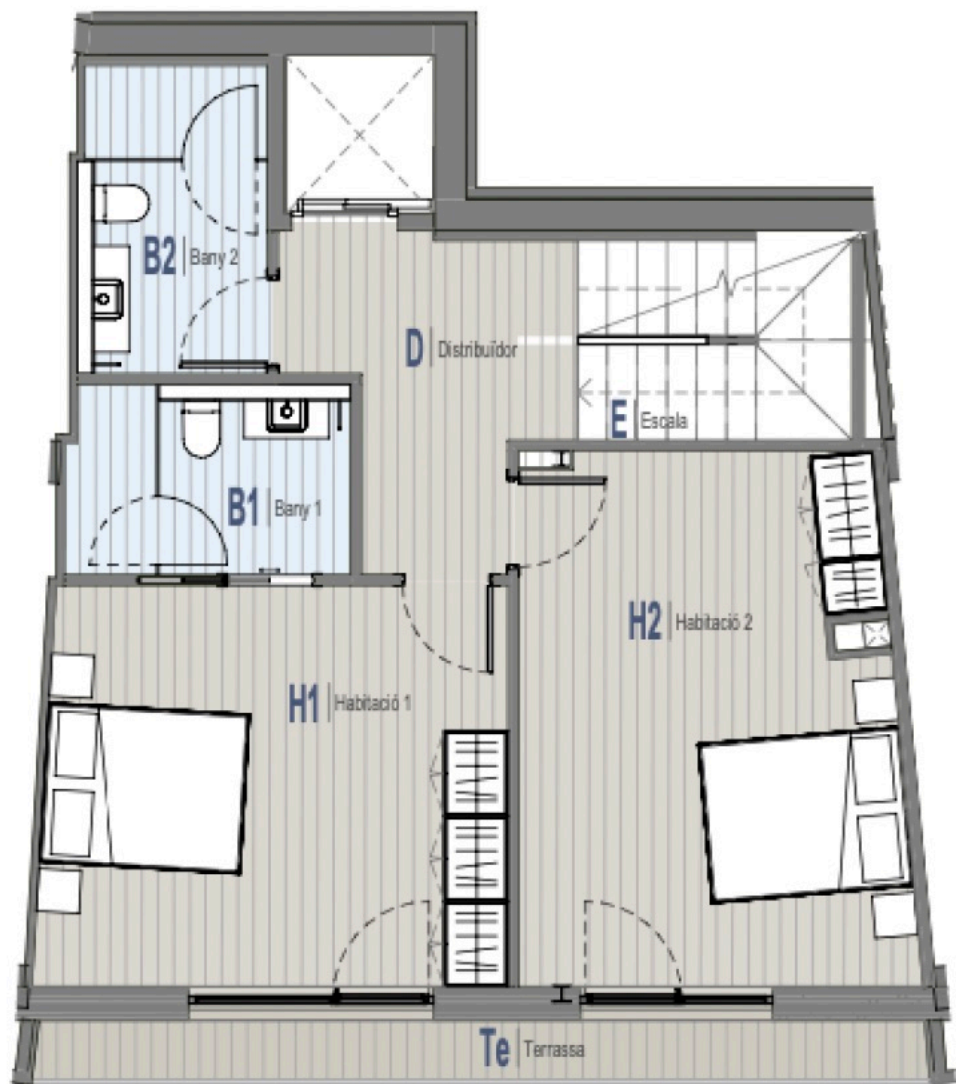

### 3 Planta Primera

1 : 100