




PLANTA SOTERRANI (PL -1)

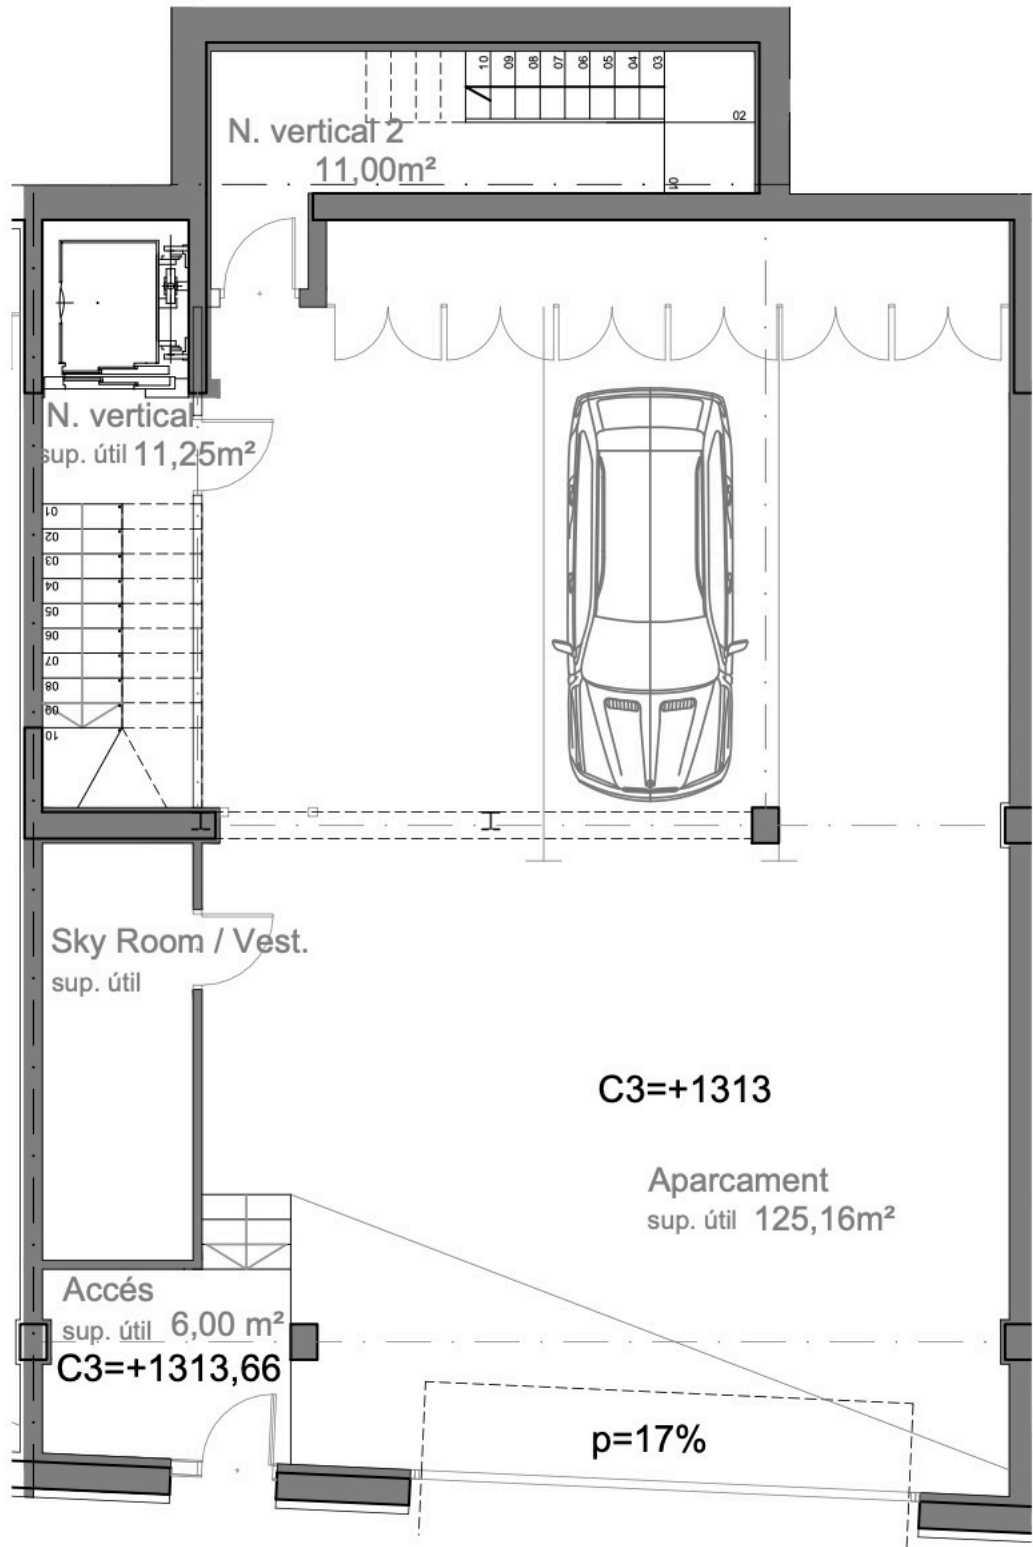

PLANTA BAIXA (PL B)

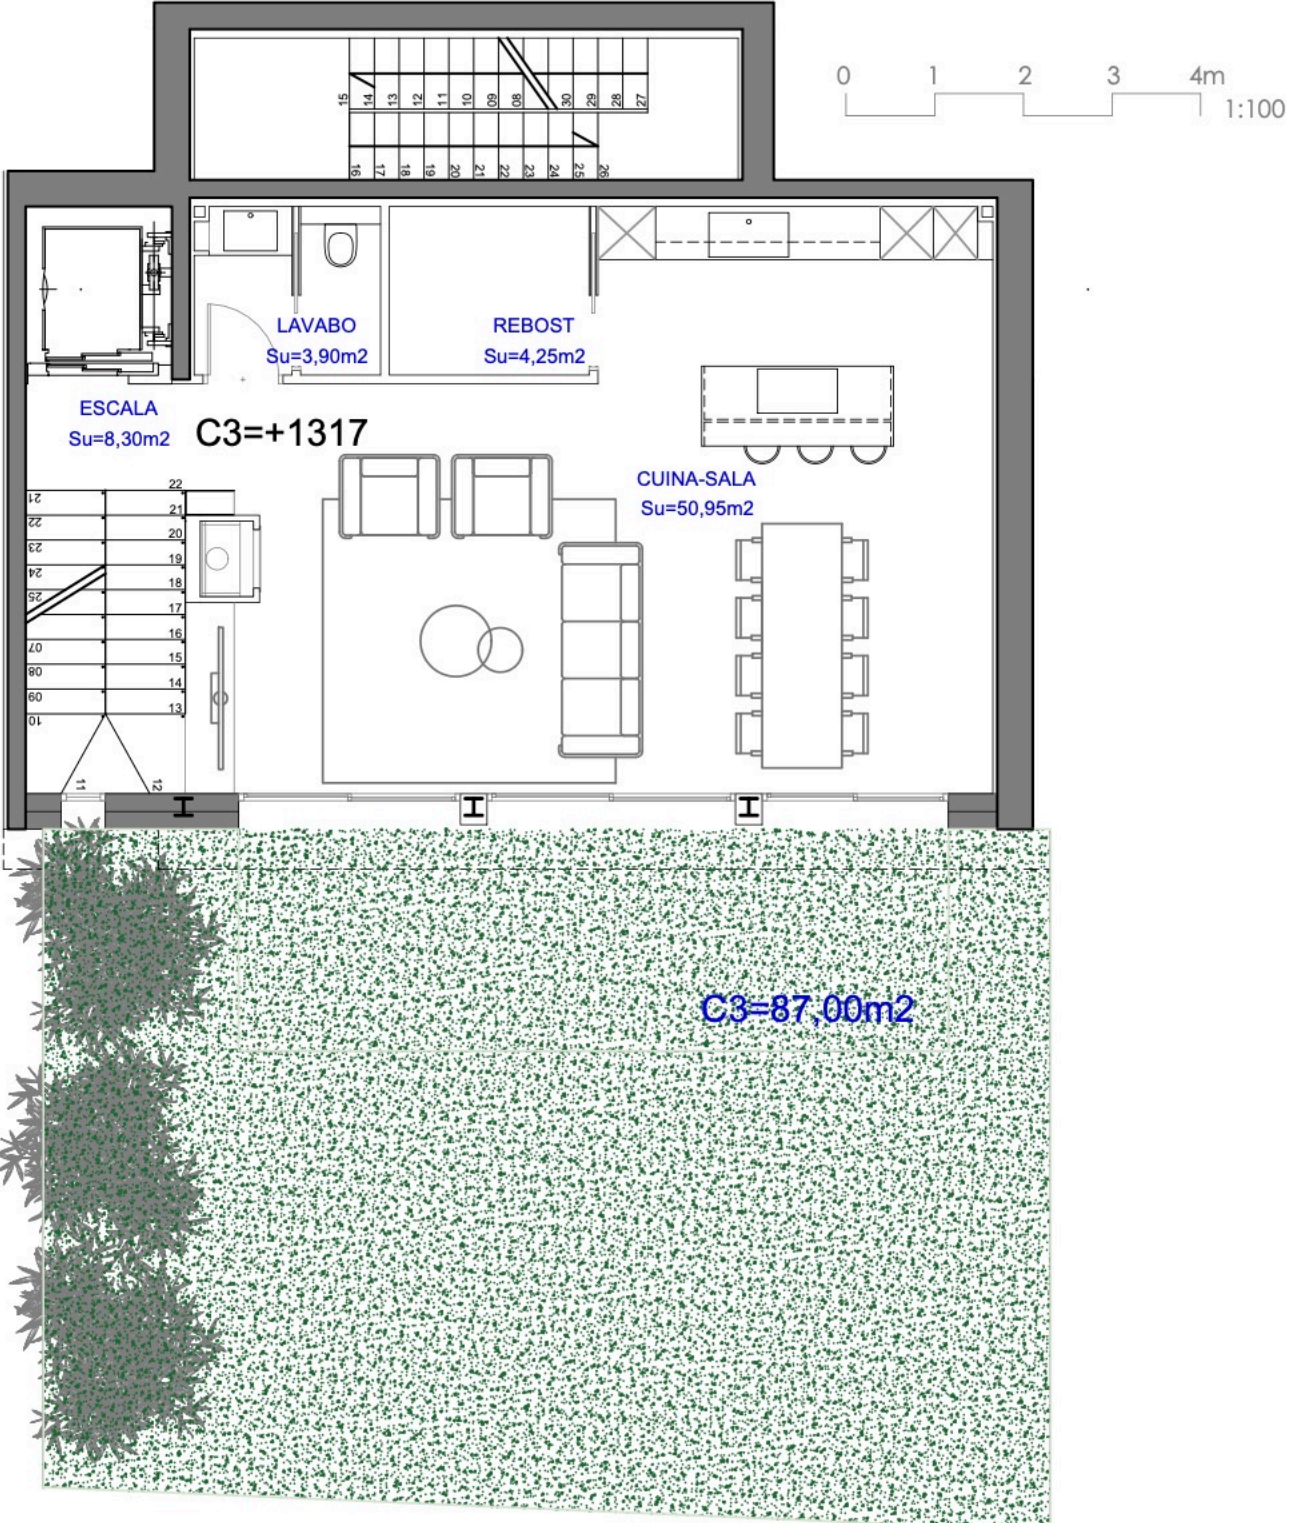

PLANTA PRIMERA (PL 1)

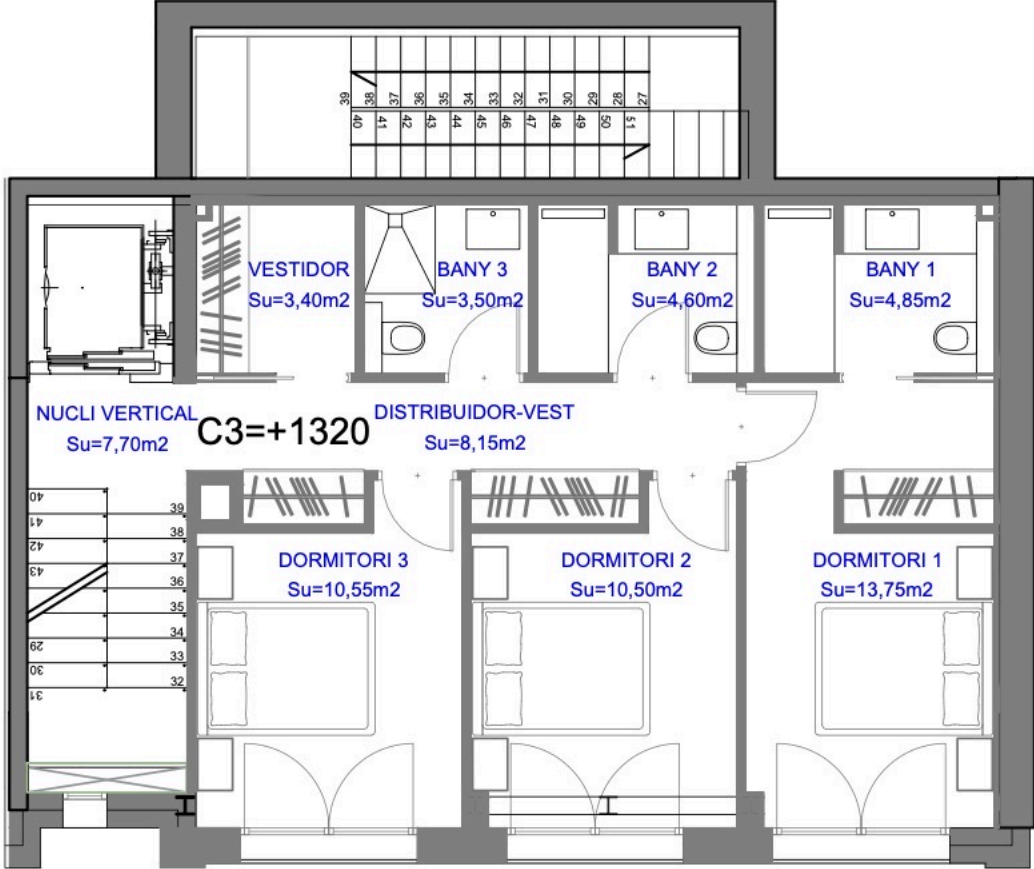

PLANTA SOTACOBERTA (PL 2)

