




# PLANTA SOTERRANI (PL -1)

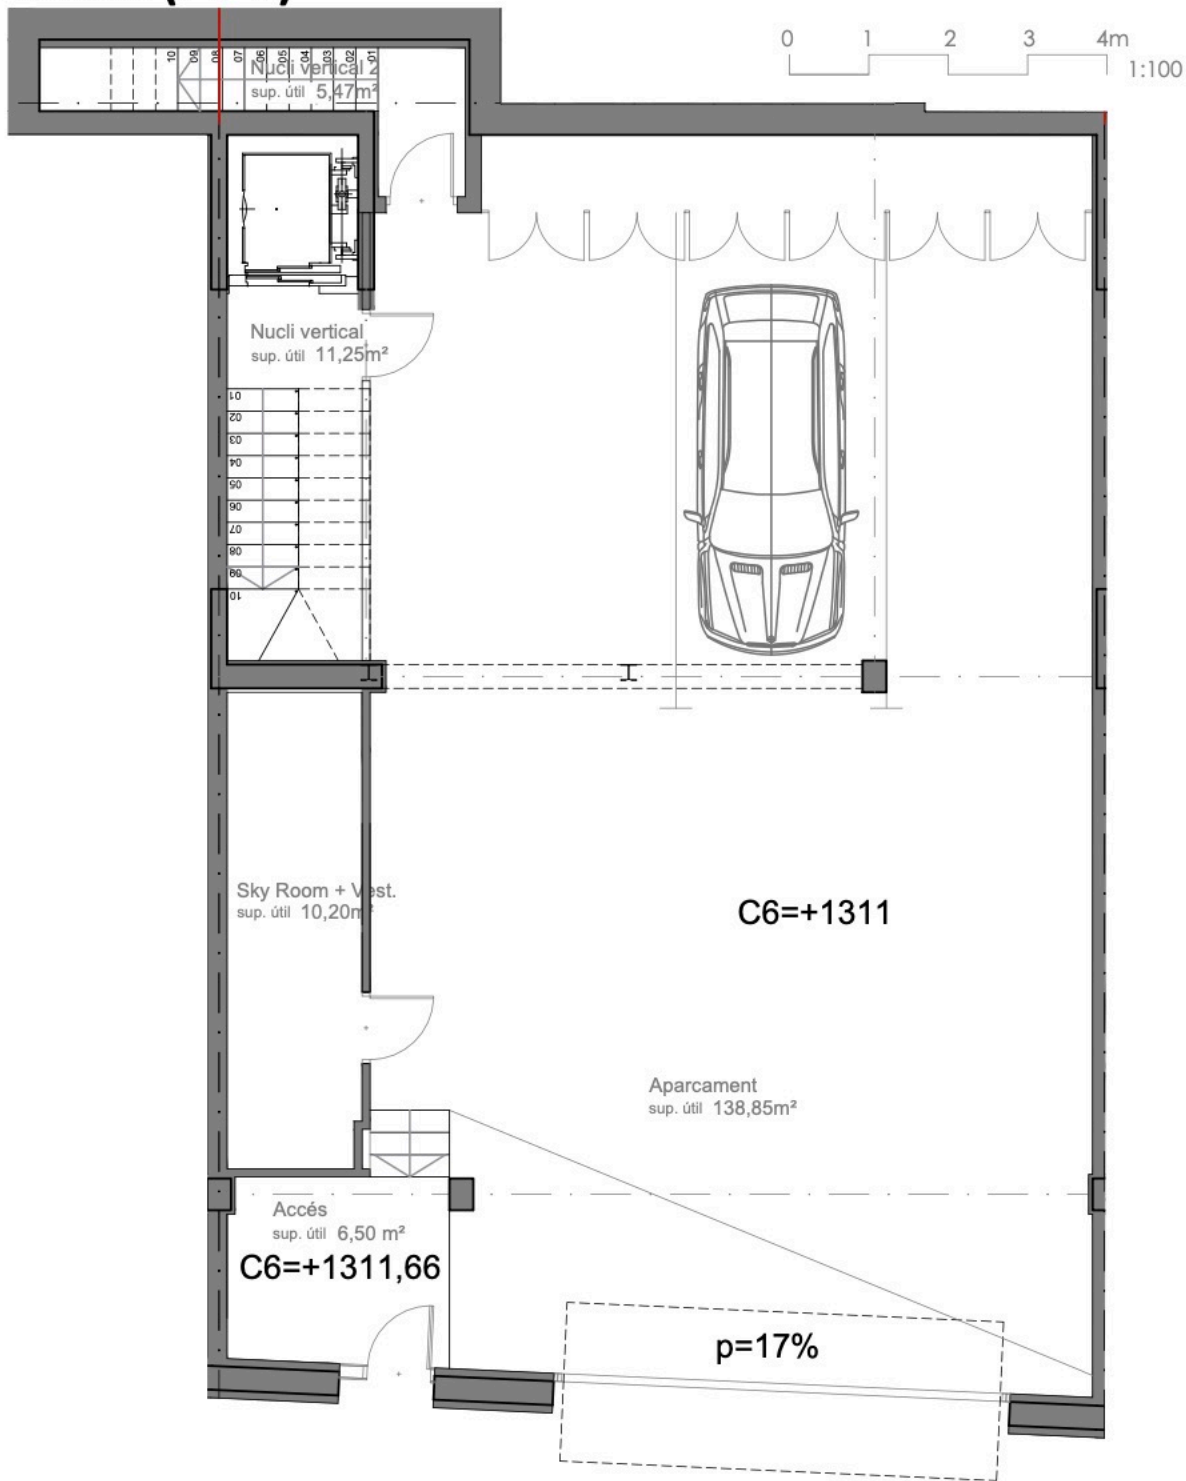

# PLANTA BAIXA (PL B)

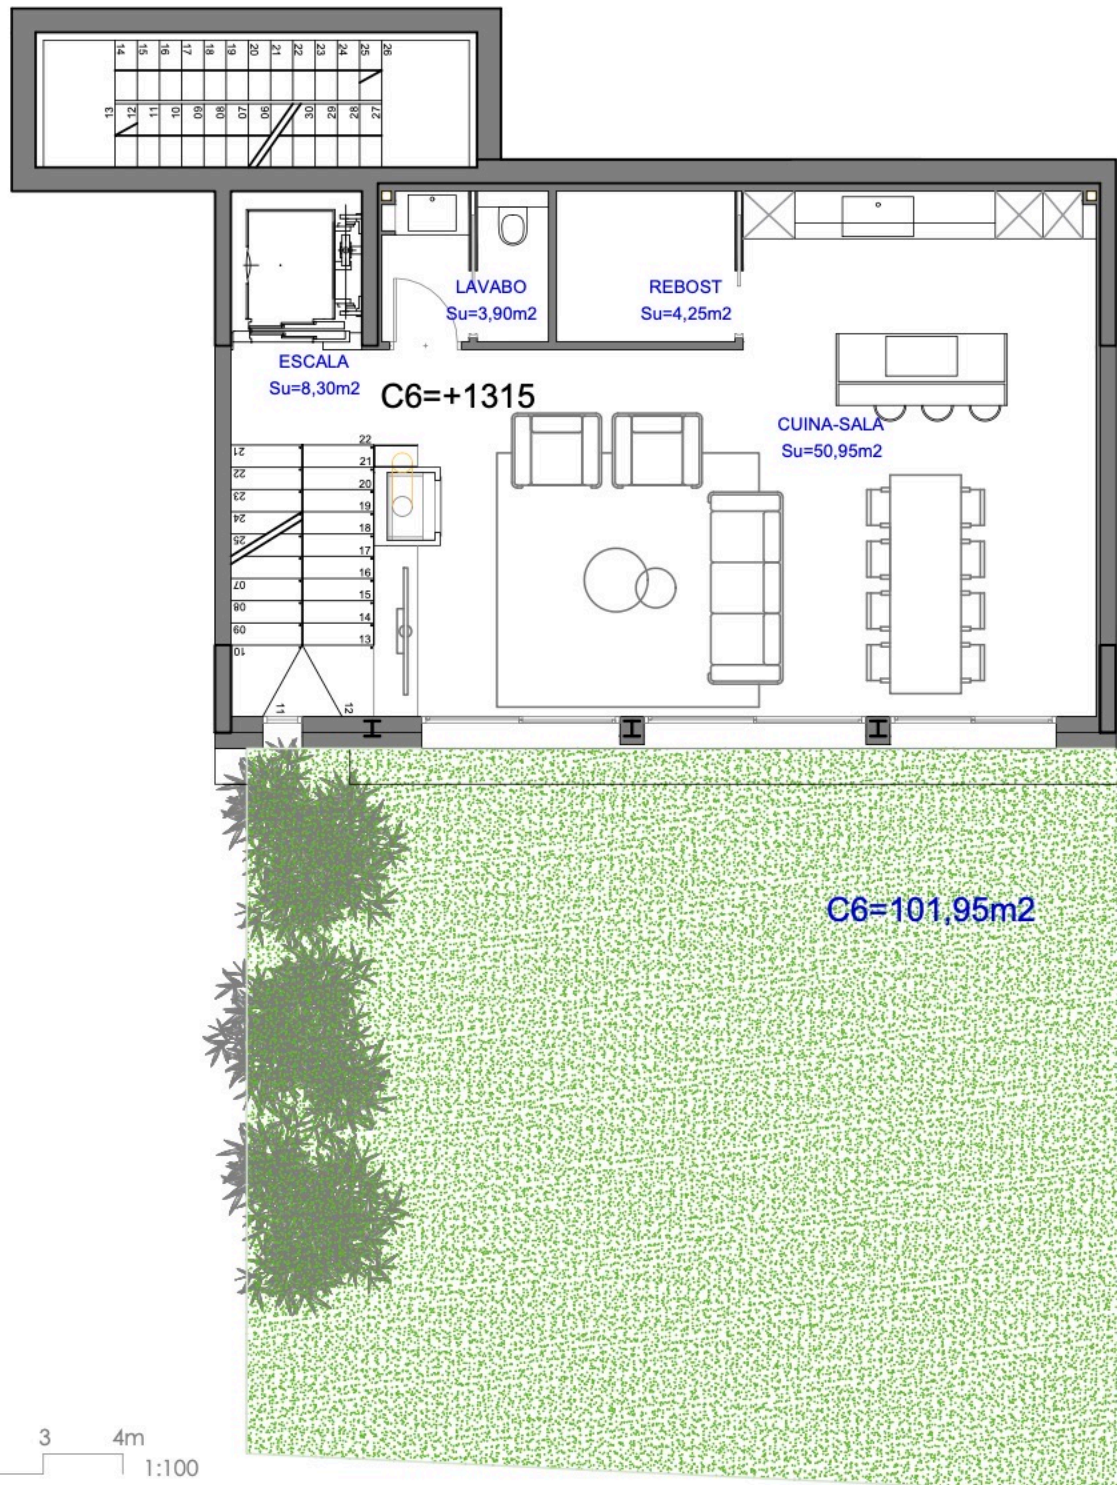

# PLANTA PRIMERA (PL 1)

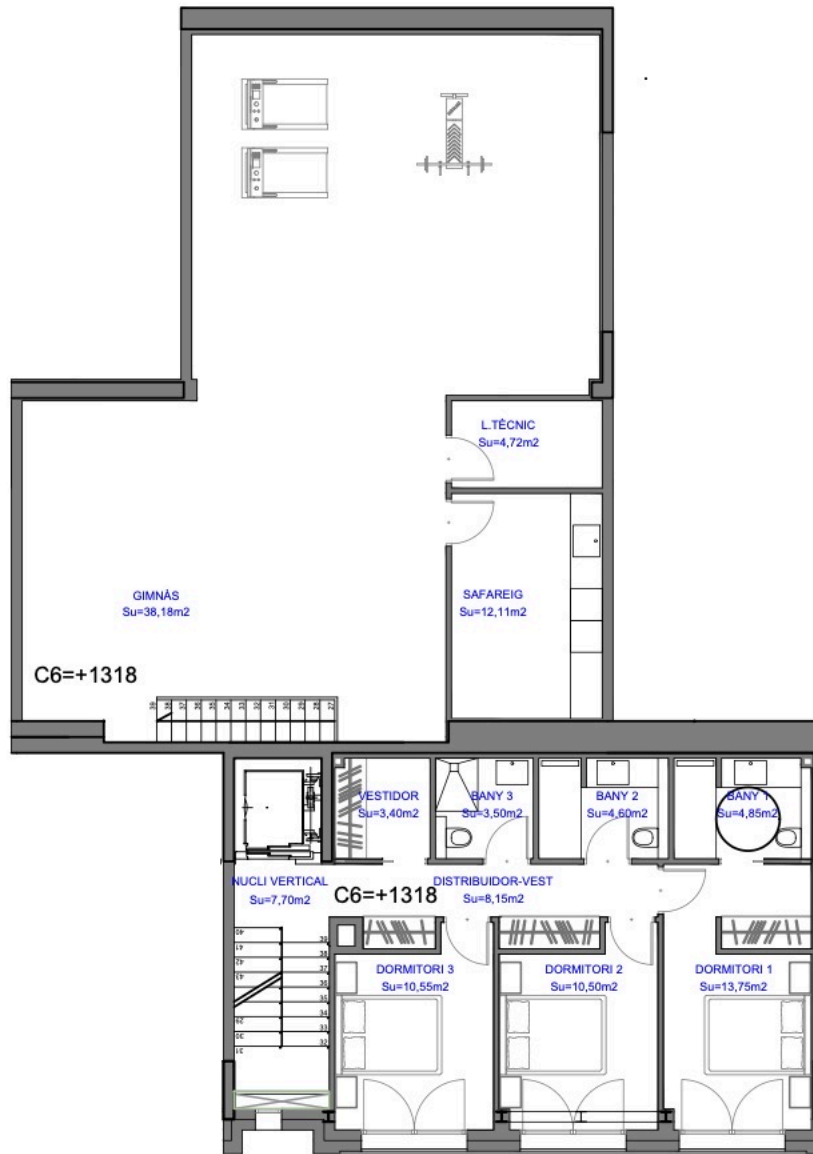

# PLANTA SOTACOBERTA (PL 2)

