



PLANTA SOTERRANI (PL -1)

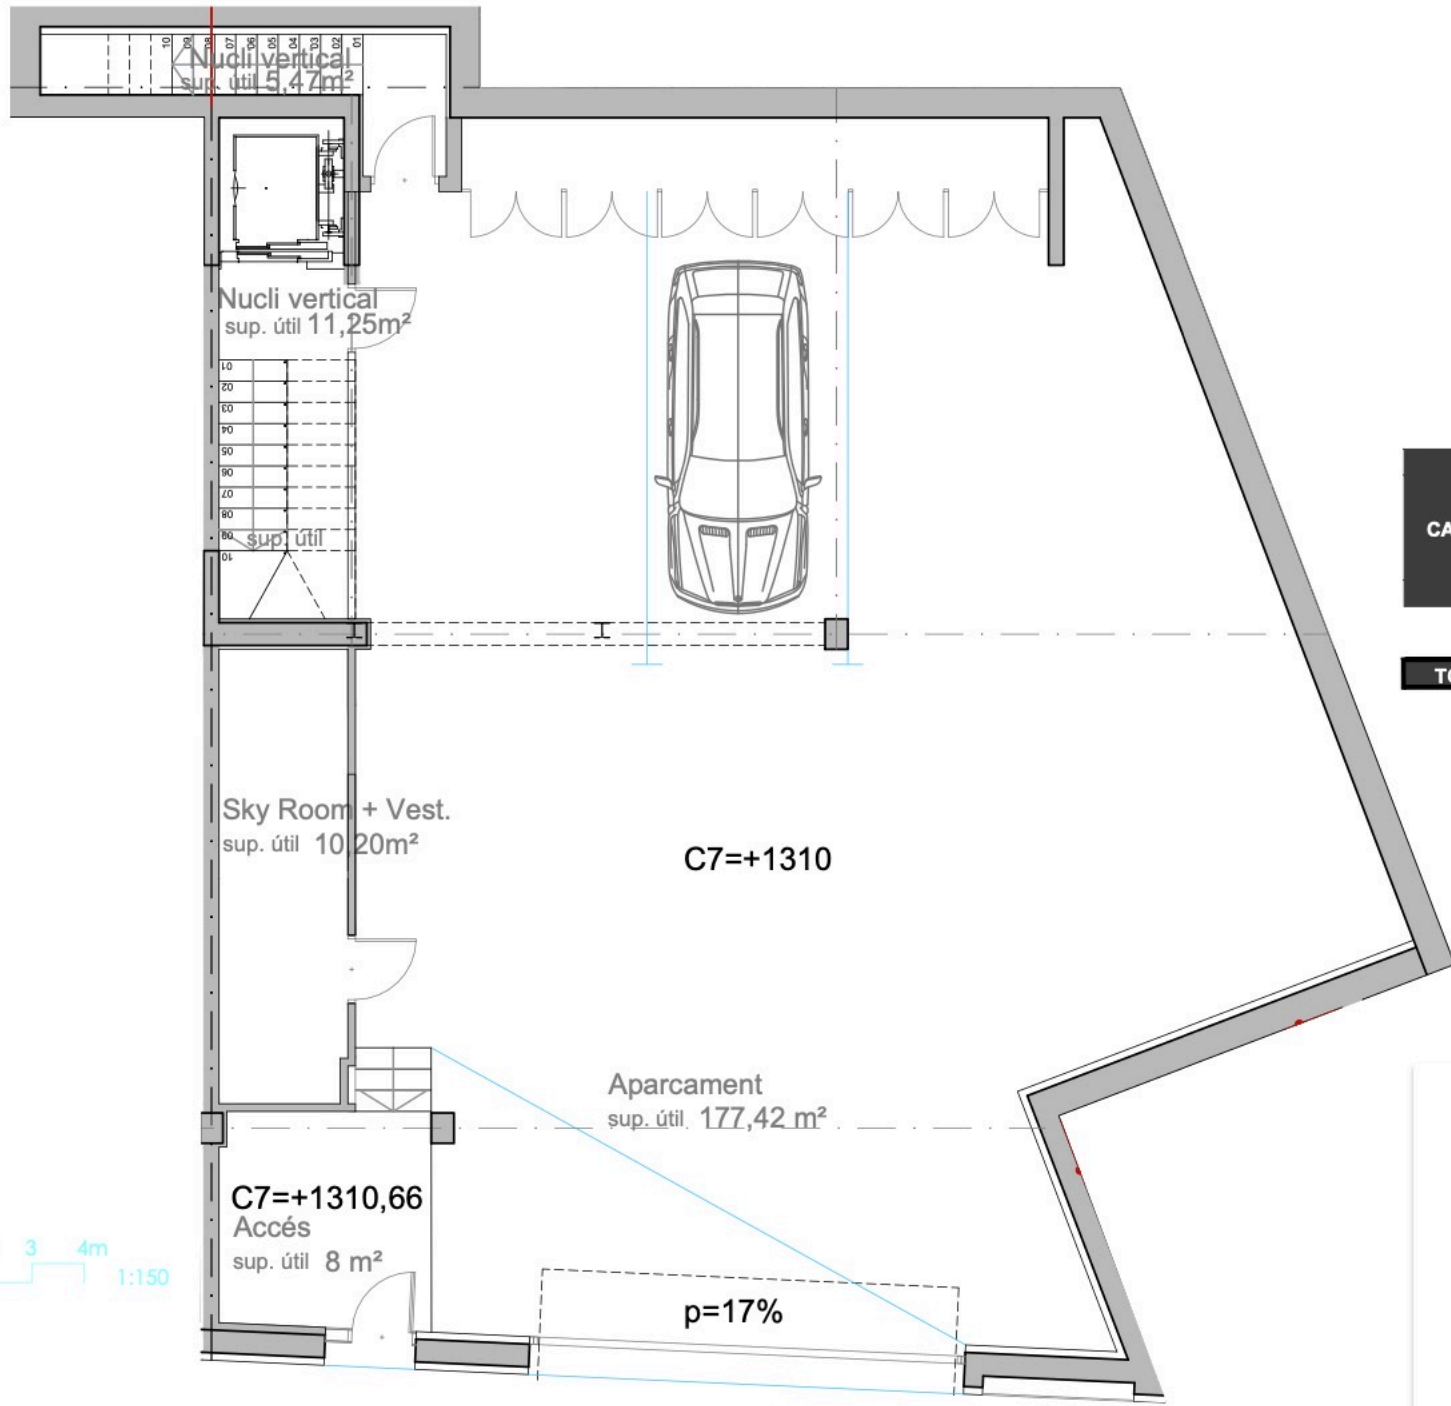


PLANTA BAIXA (PL B)

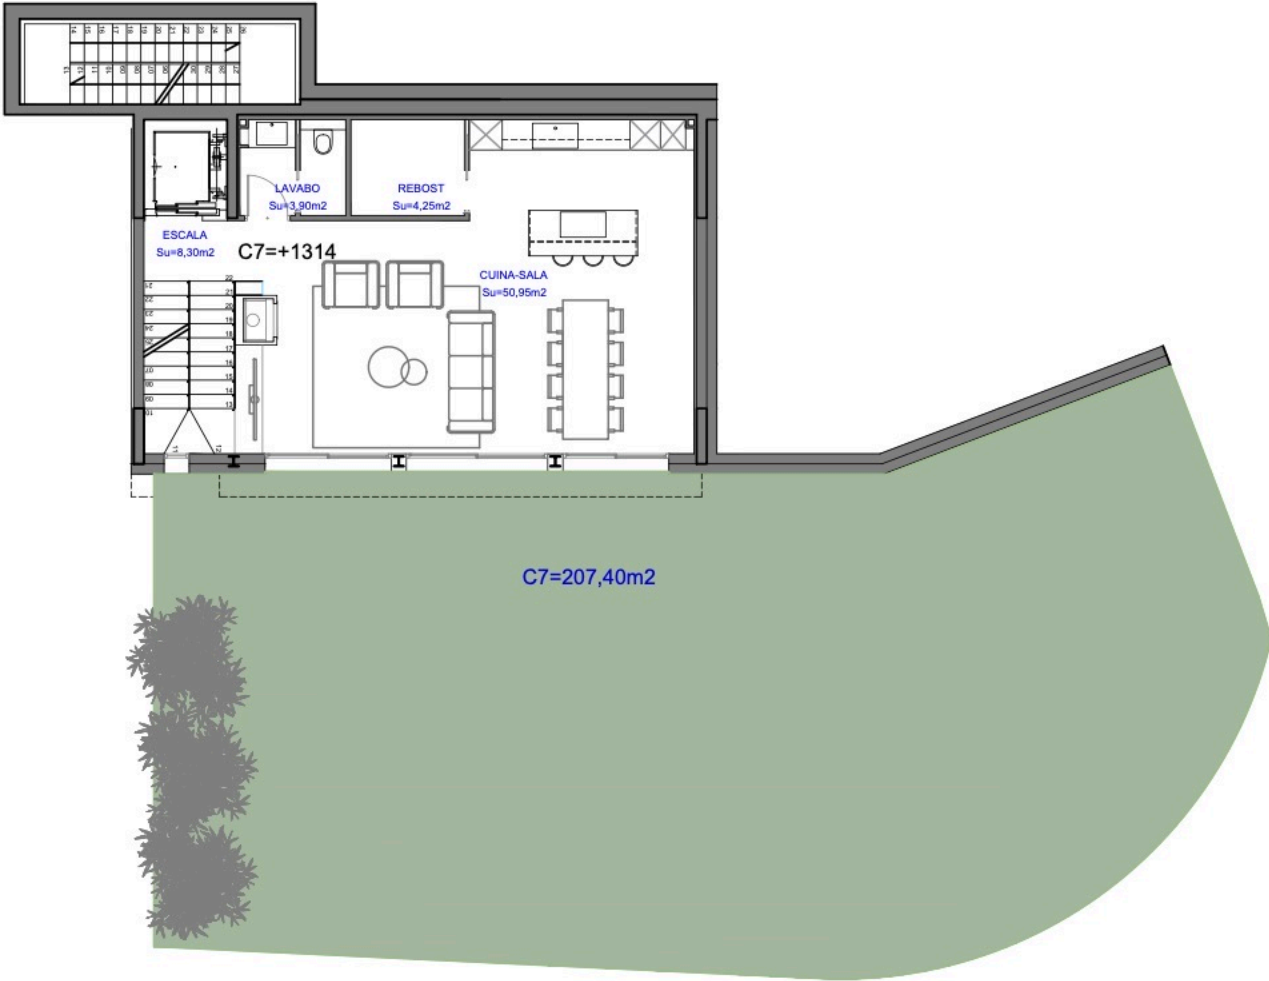

0 1 2 3 4m
1:150

PLANTA PRIMERA (PL 1)

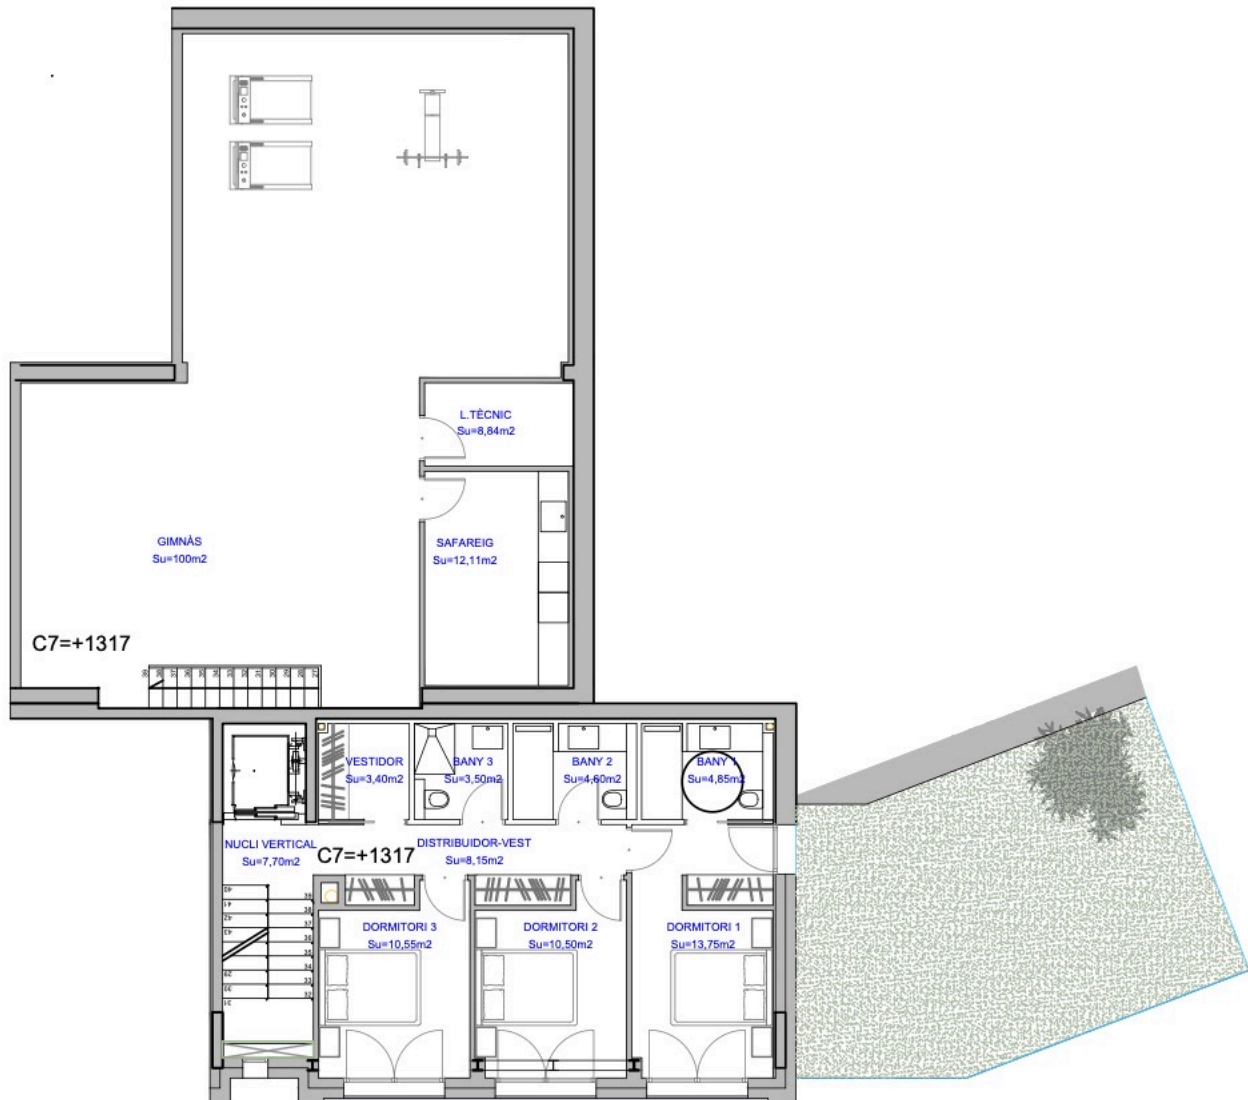

PLANTA SOTACOBERTA (PL 2)

