



# PLANTA SOTERRANI (PL -3)

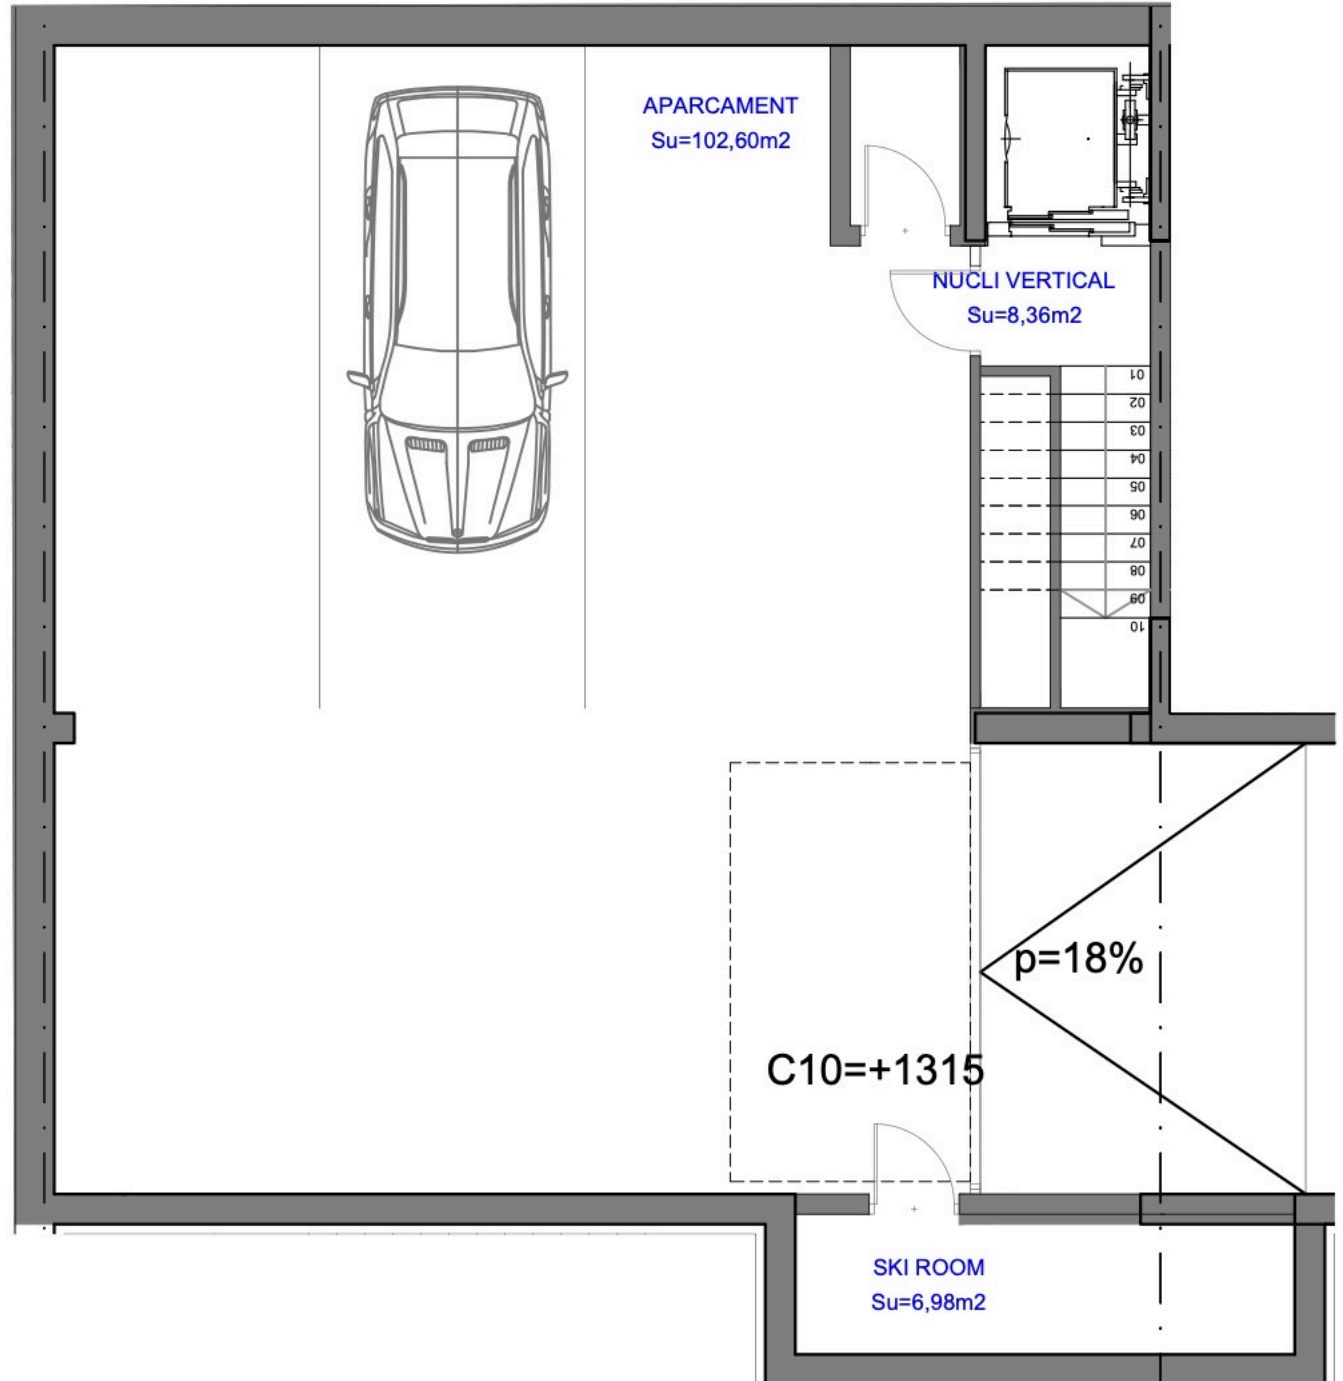


# PLANTA SOTERRANI (PL -1)

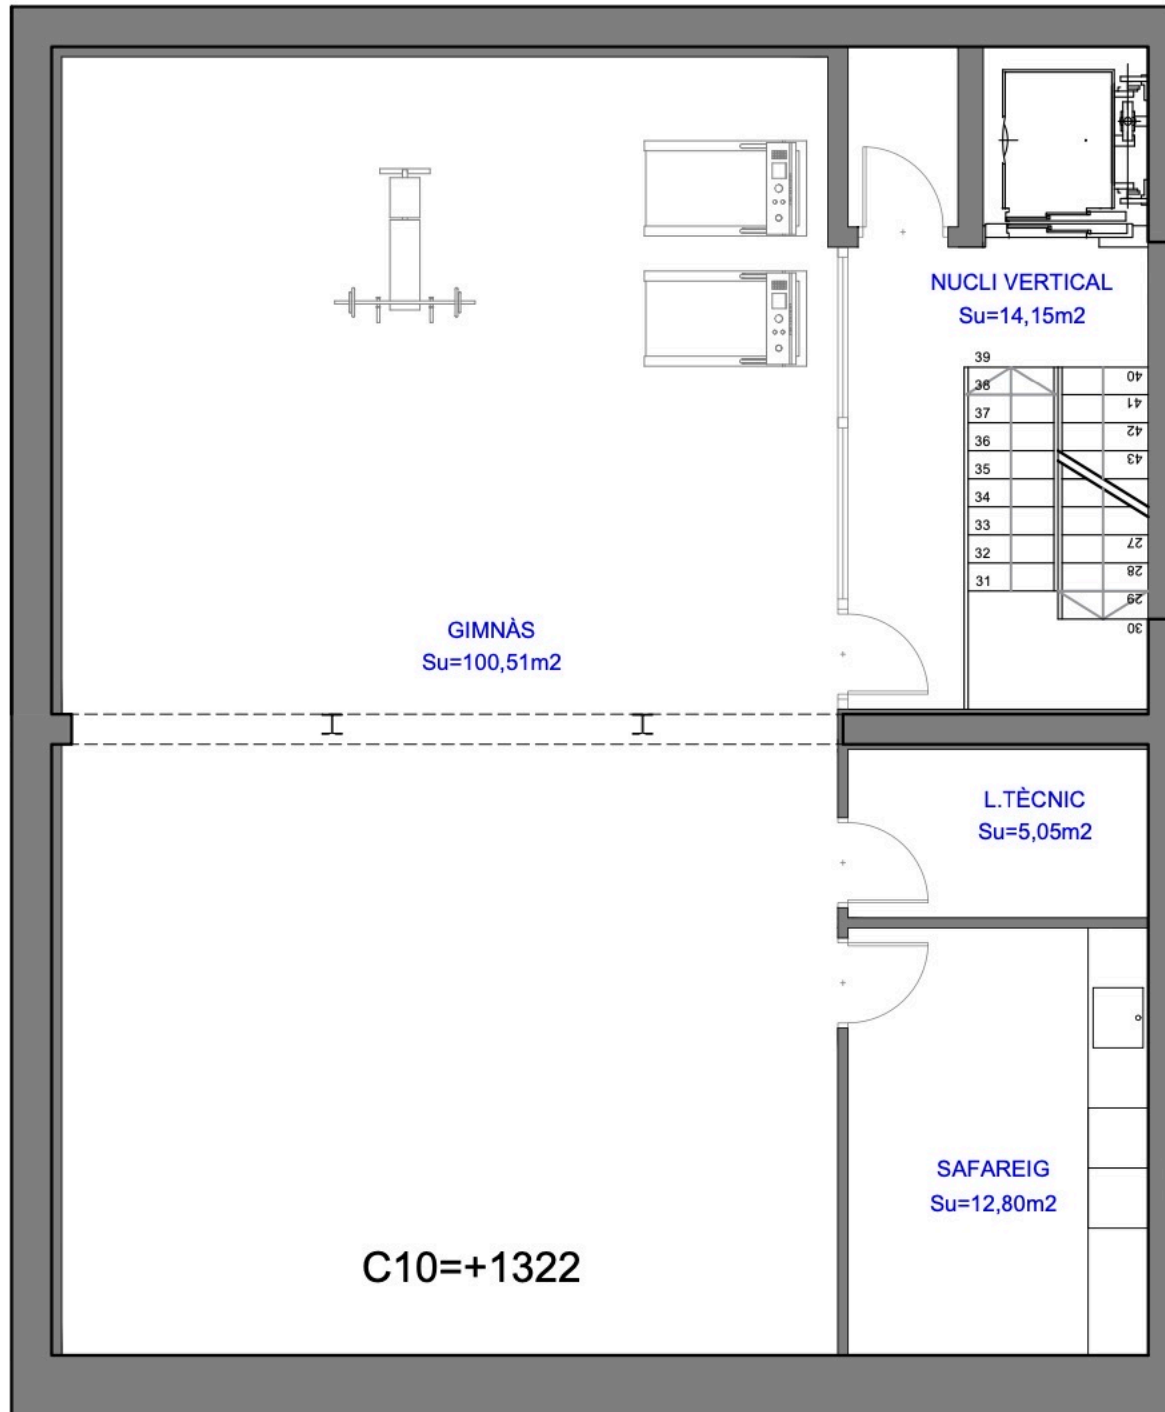


0 1 2 3 4m

# PLANTA BAIXA (PI B)

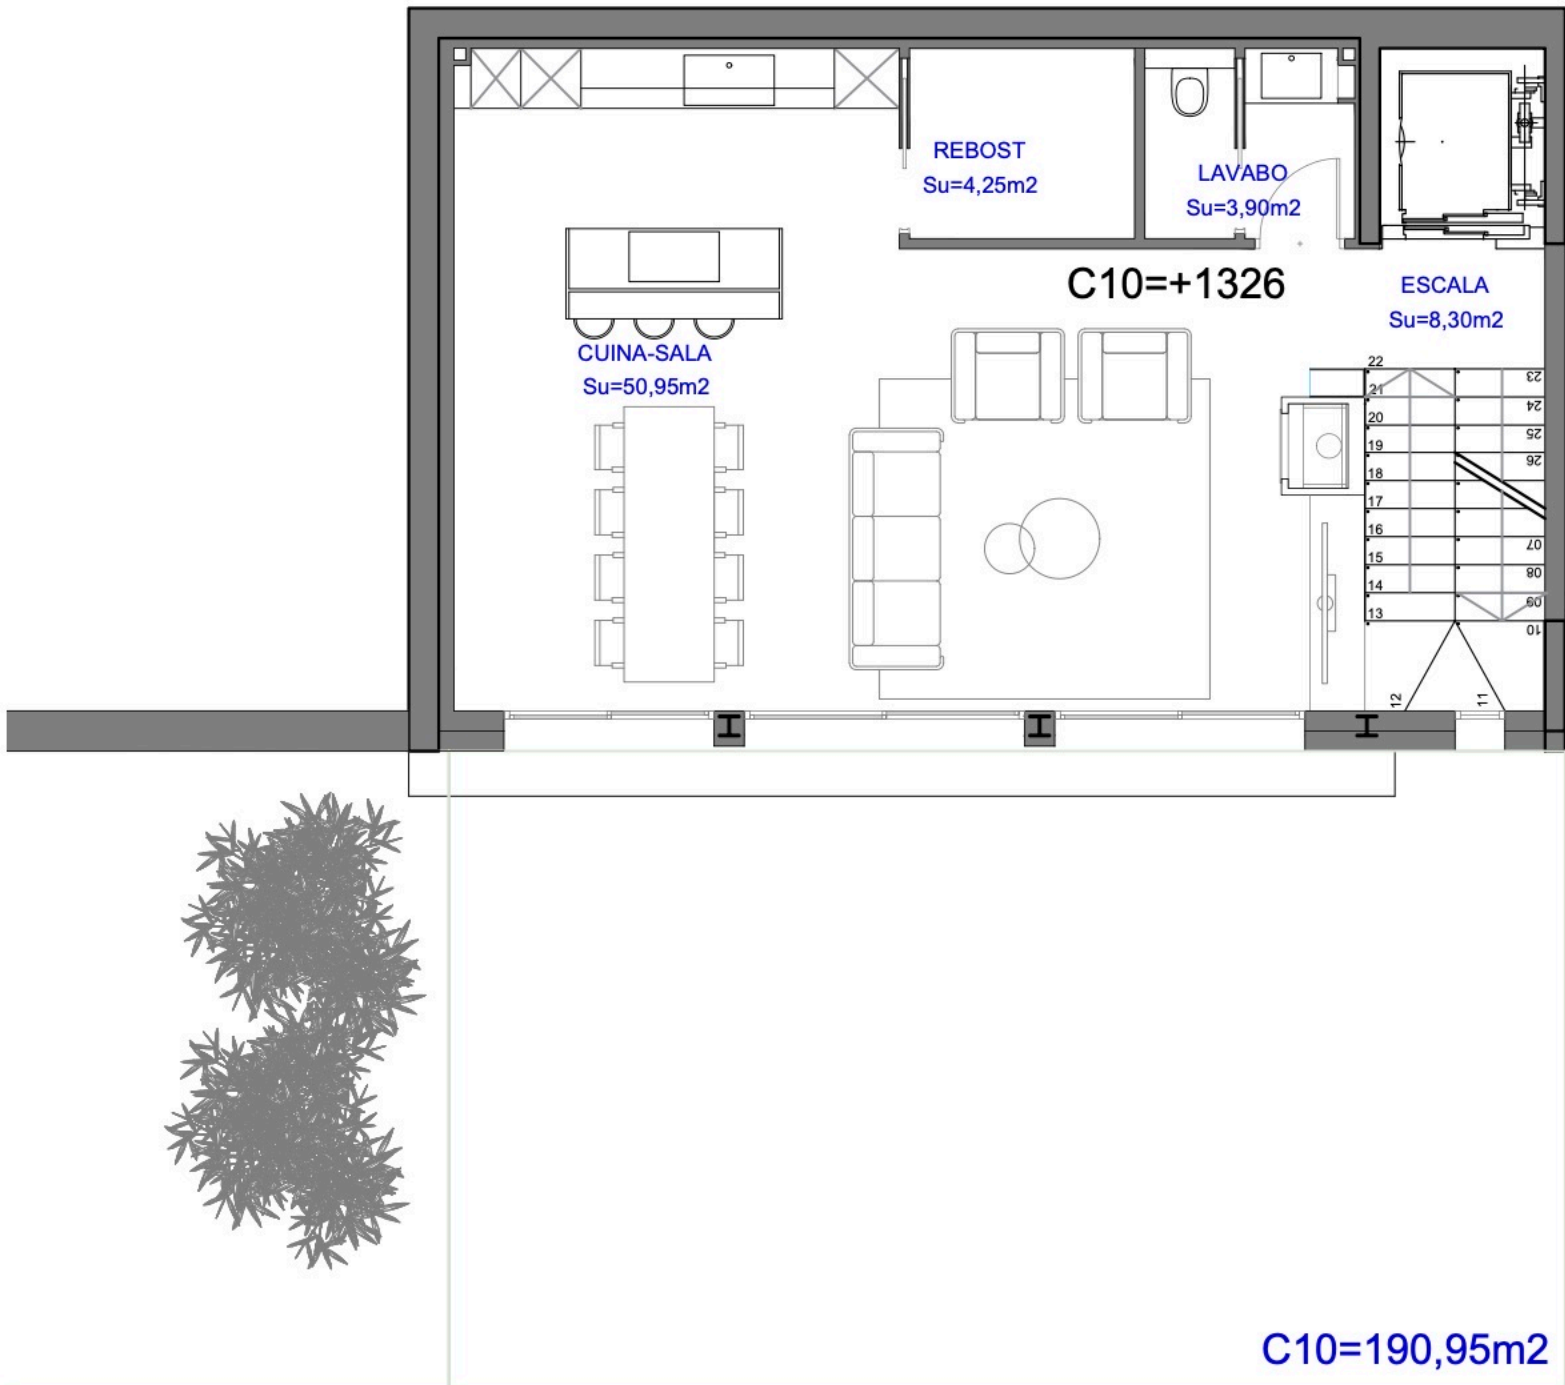

# PLANTA PRIMERA (PL 1)

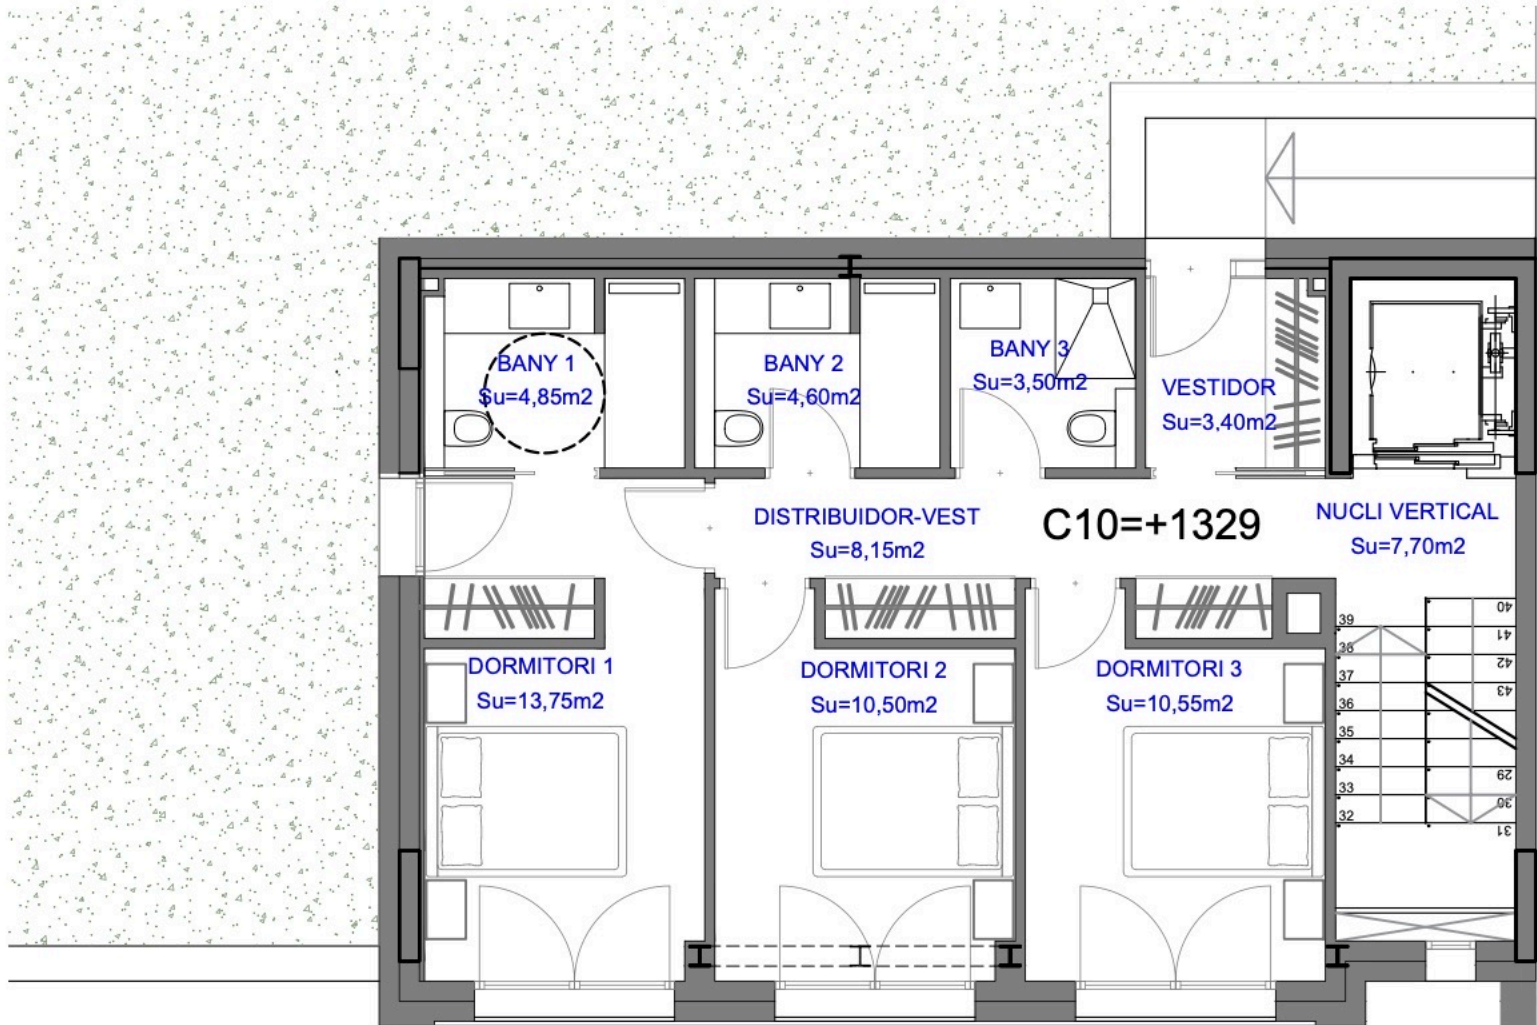

# PLANTA SOTACOBERTA (PL 2)

