


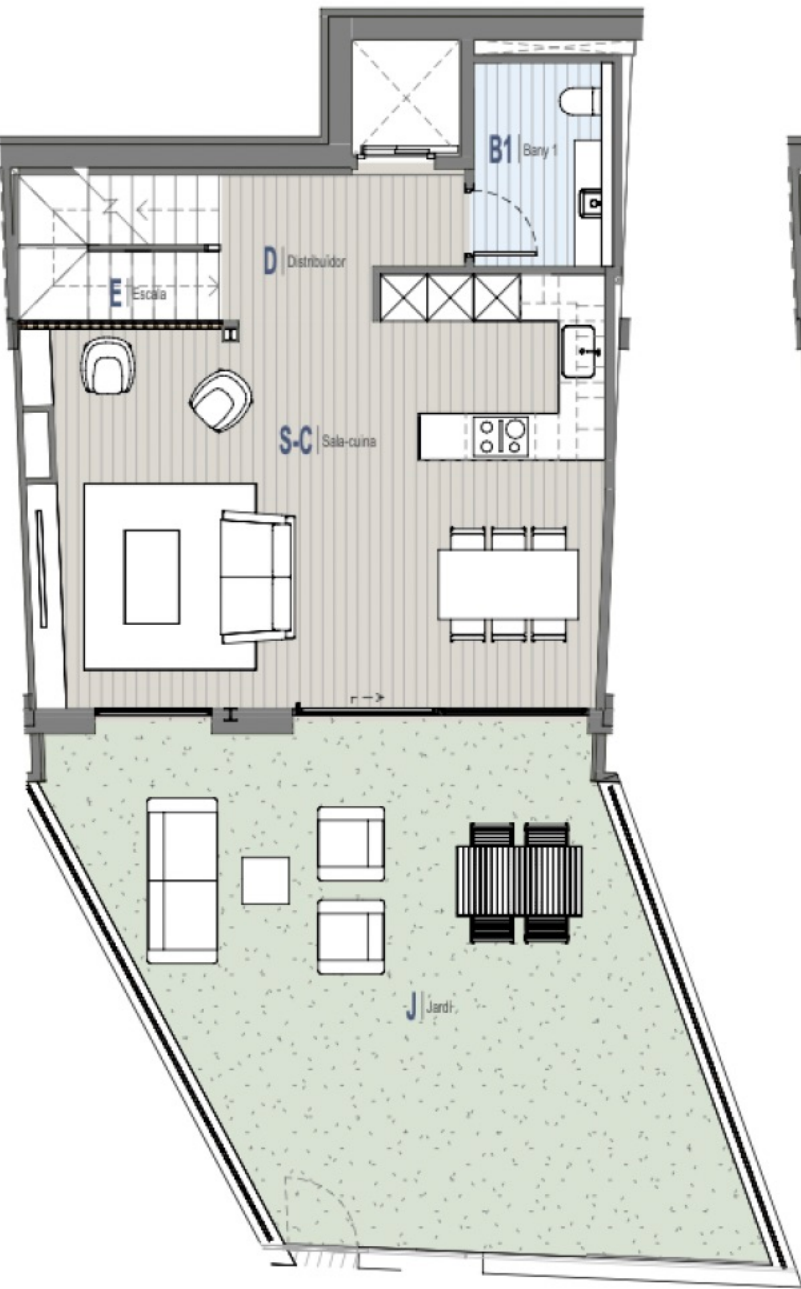


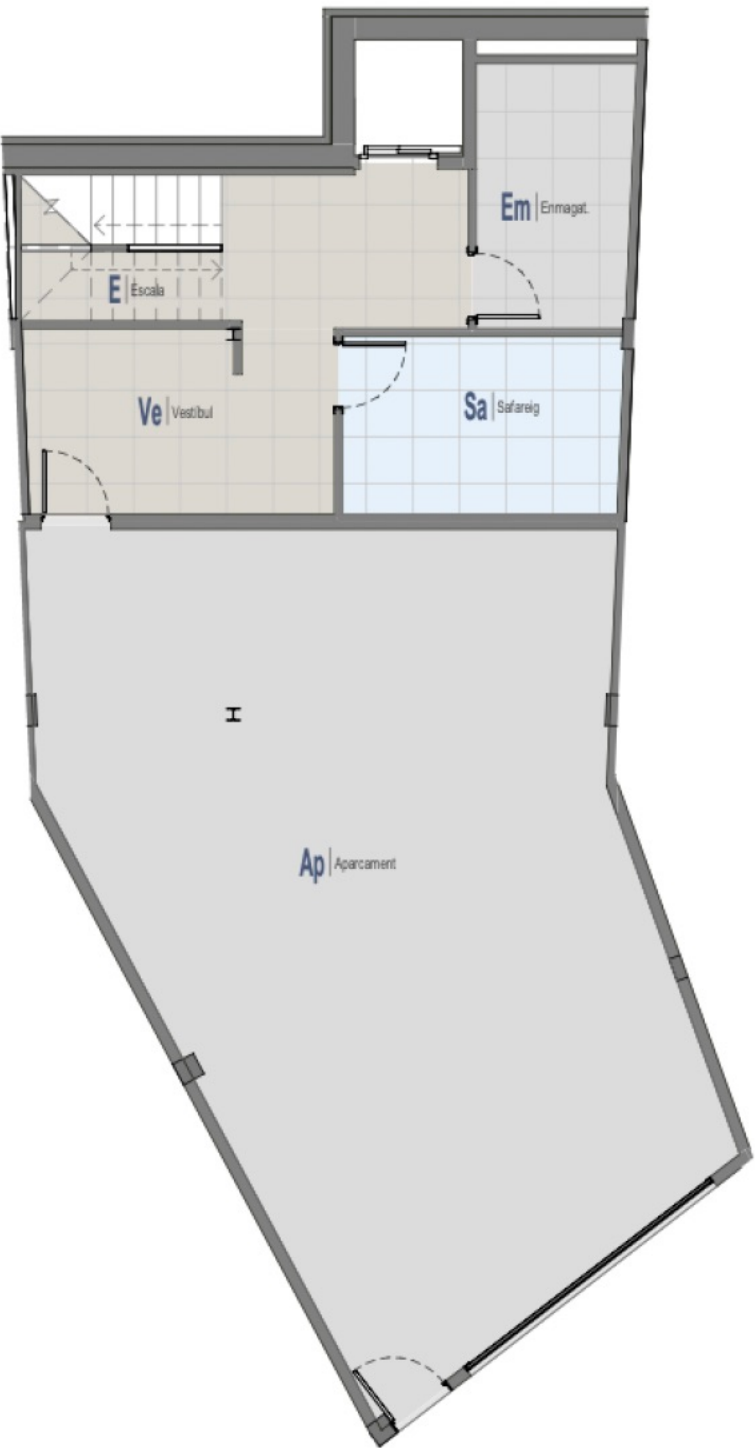

2 Planta Baixa
1 : 100

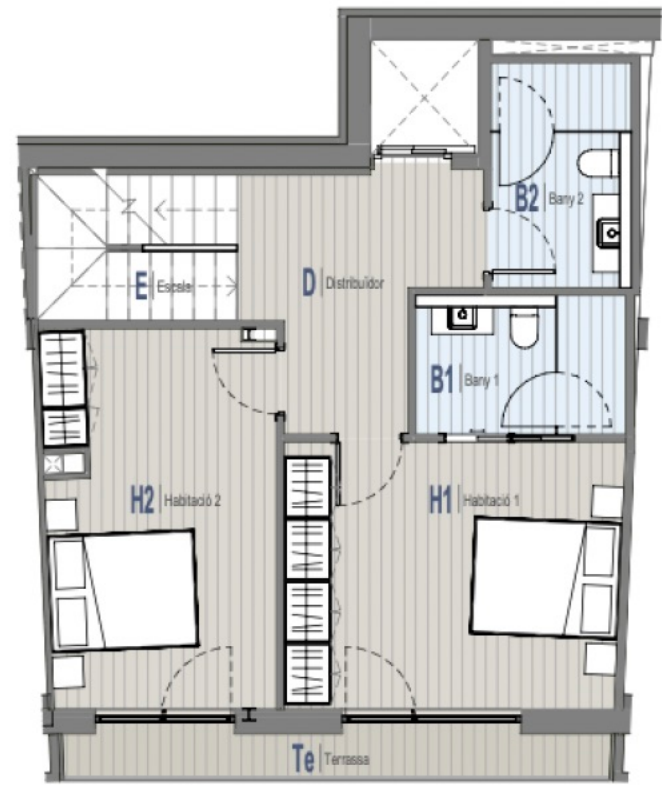

3 Planta Primera
1 : 100

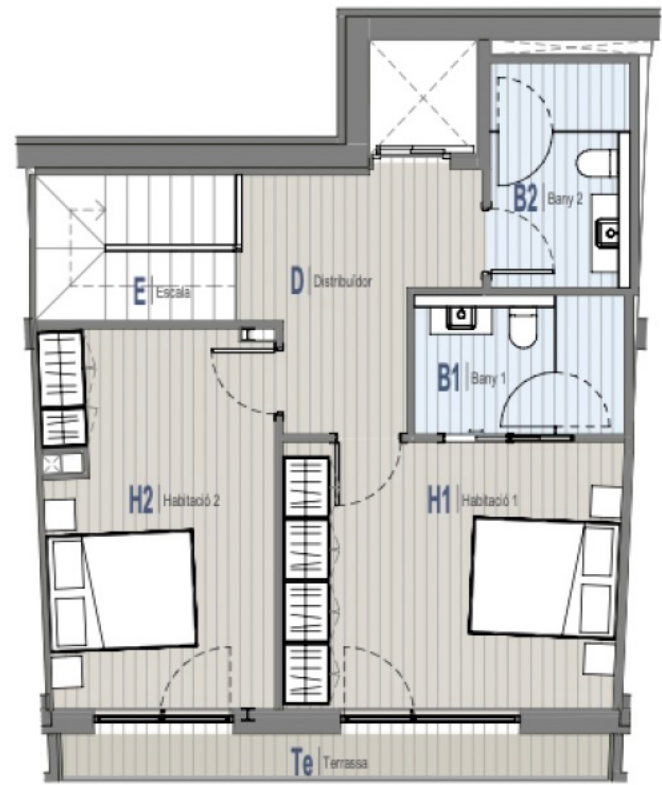

4 Planta Sotacoberta
1 : 100