



CASA B PLANTA BAIXA

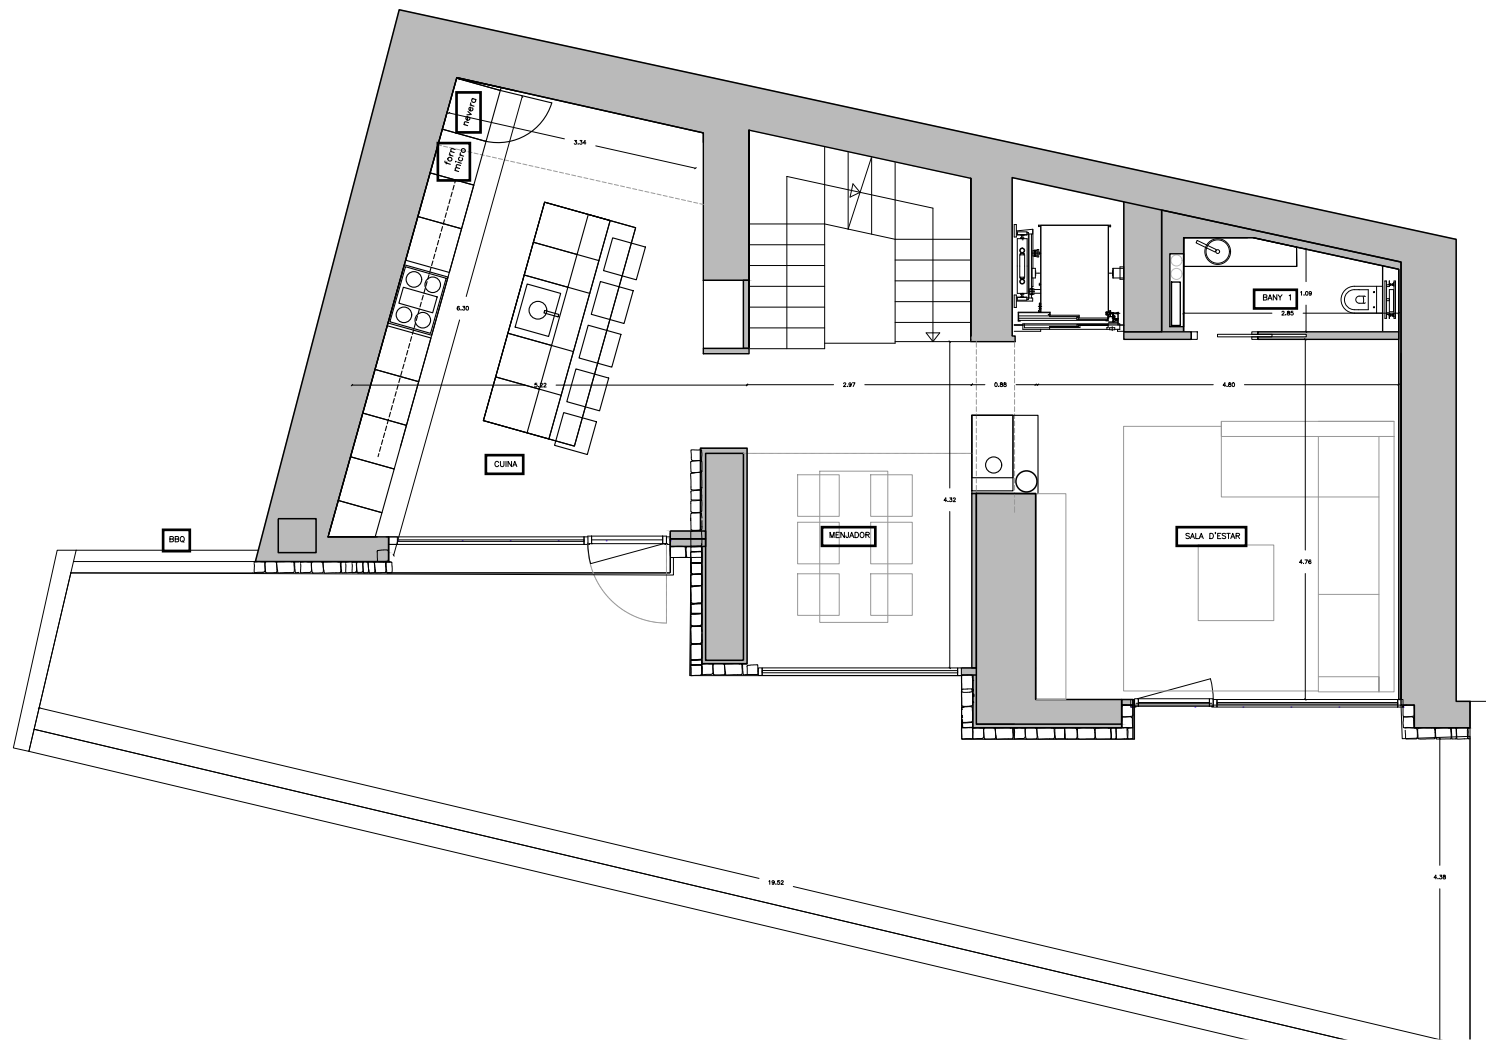


PROPIETARI	CONCHA	E 1:100	Nº 1
PROJECTE	TERRES	FIRMA	estilpro
DATA	PLANOL	CASA B PLANTA BAIXA	INTERIORISME

CASA B PLANTA PRIMERA

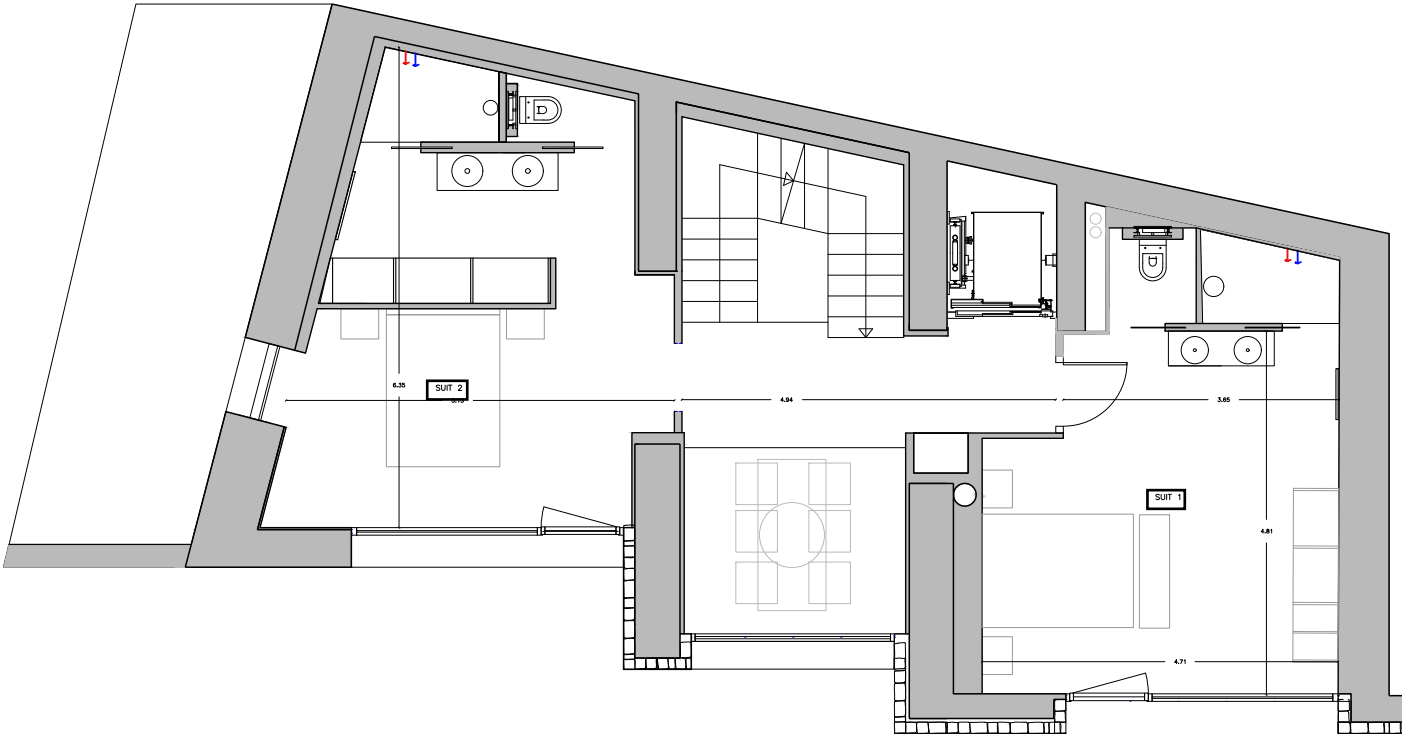


PROPIETARI	CONCHA	E 1:100	Nº 1
PROIECTE	TERRES	FIRMA	estilpro
DATA	23/12/2022	PLANOL	CASA B PLANTA PRIMERA

CASA B SOTACOBERT

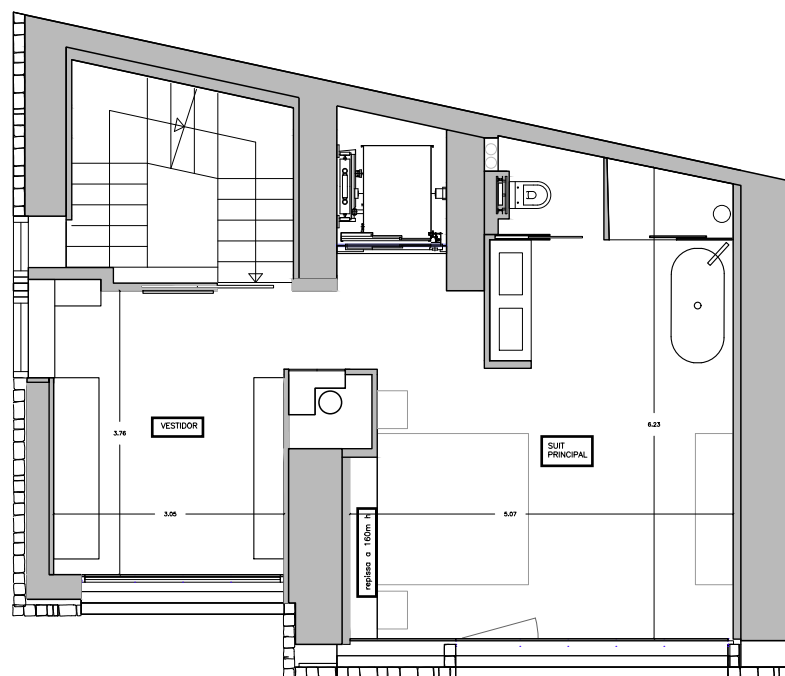

PROPRIETARI	CONCHA	E 1:100	Nº 1
PROJETE	TERRES	FIRMA	
DATA	23/12/2022	PLANOL	CASA B PLANTA SOTACOBERT
		estilpro INTERIORISME	

CASA B SOTERRANI

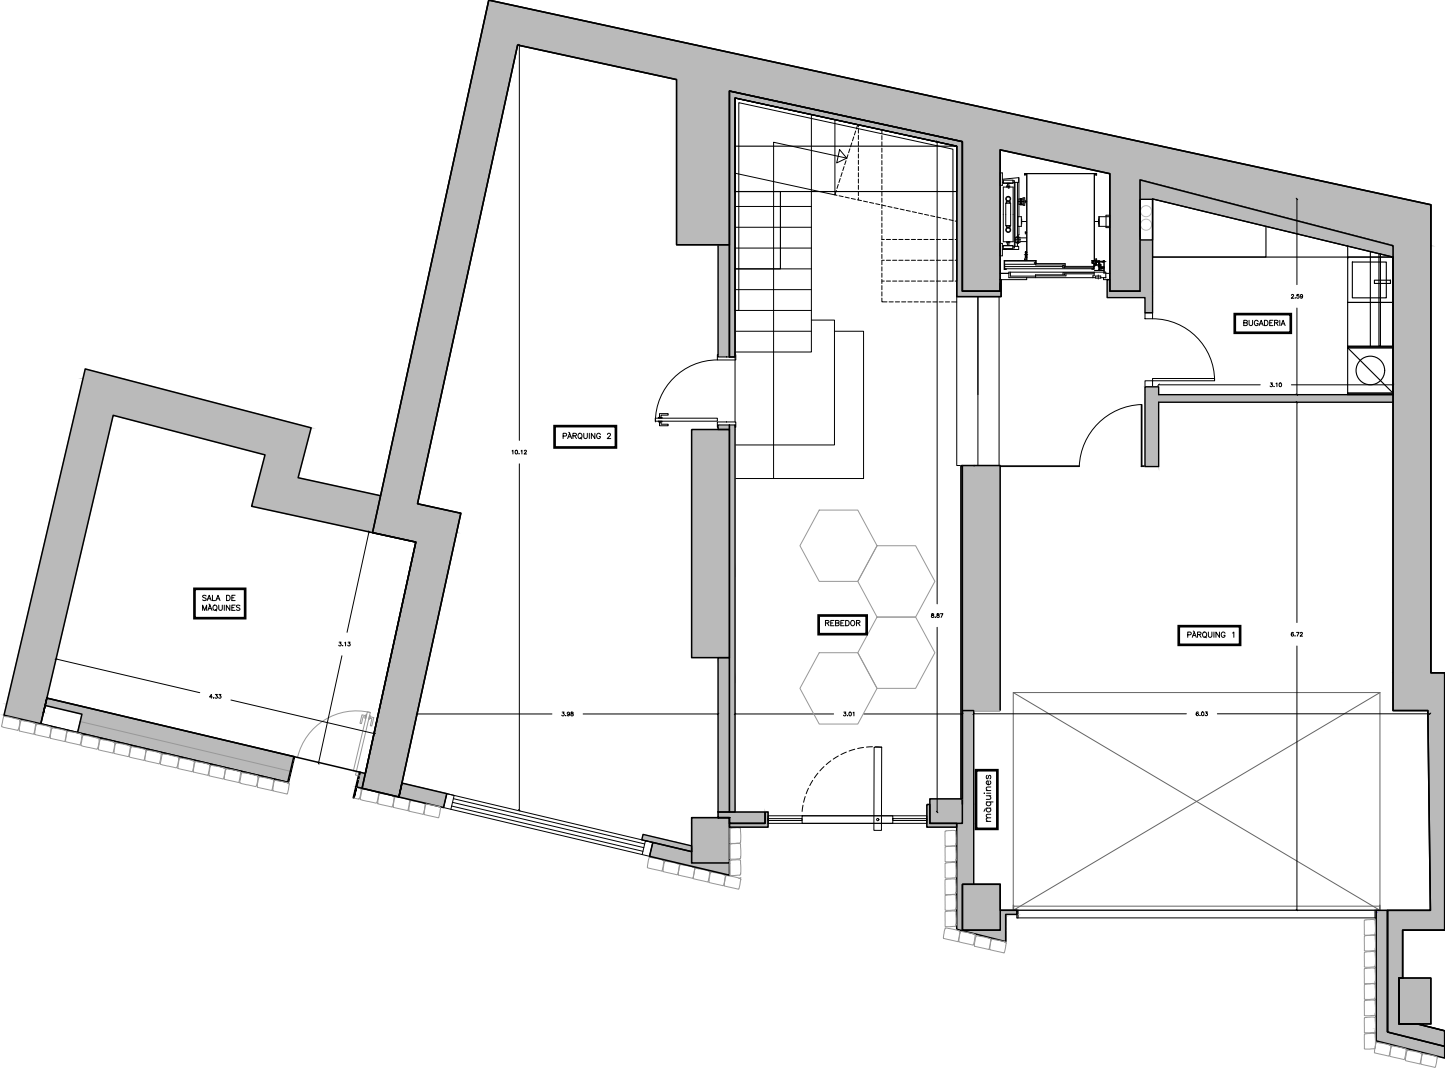

PROPIETARI	CONCHA	E 1:100	Nº 1
PROJECTE	TERRES	FIRMA	estilpro
DATA	12/2022	PLANOL	CASA B PLANTA BAIXA