



BCN14852

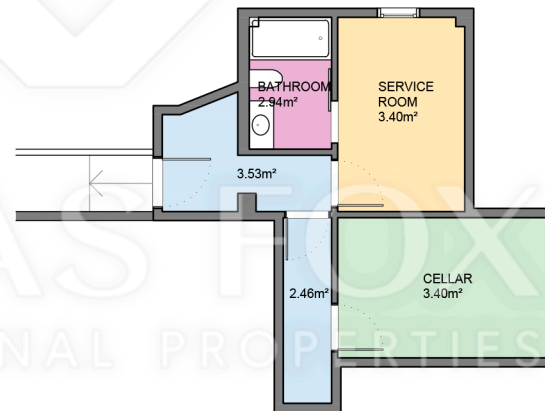


Measurements SEMI BASEMENT FLOOR	
Built surface	215.89m ²
Useful surface	166.80m ²
Built surface	29.00m ²
Useful surface	23.76m ²
Measurements TOTAL FLOOR	
Built surface	655.03m ²
Useful surface	536.67m ²
Exterior surface	523.64m ²

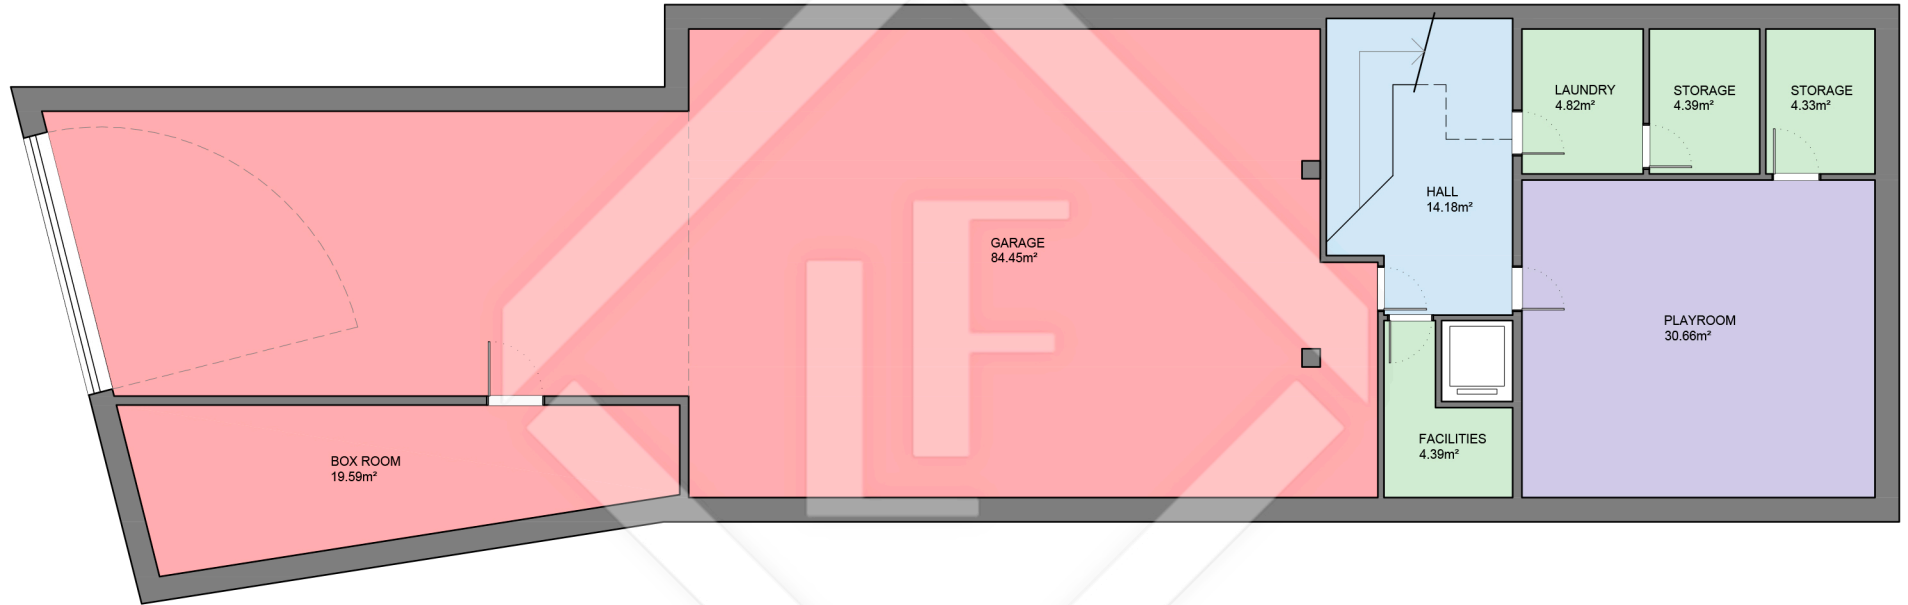

Scale in metres. Indicative only. Dimensions are approximate. All information contained here is gathered from sources we believe to be reliable. However we cannot guarantee its accuracy and interested persons should rely on their own enquiries.

BCN14852

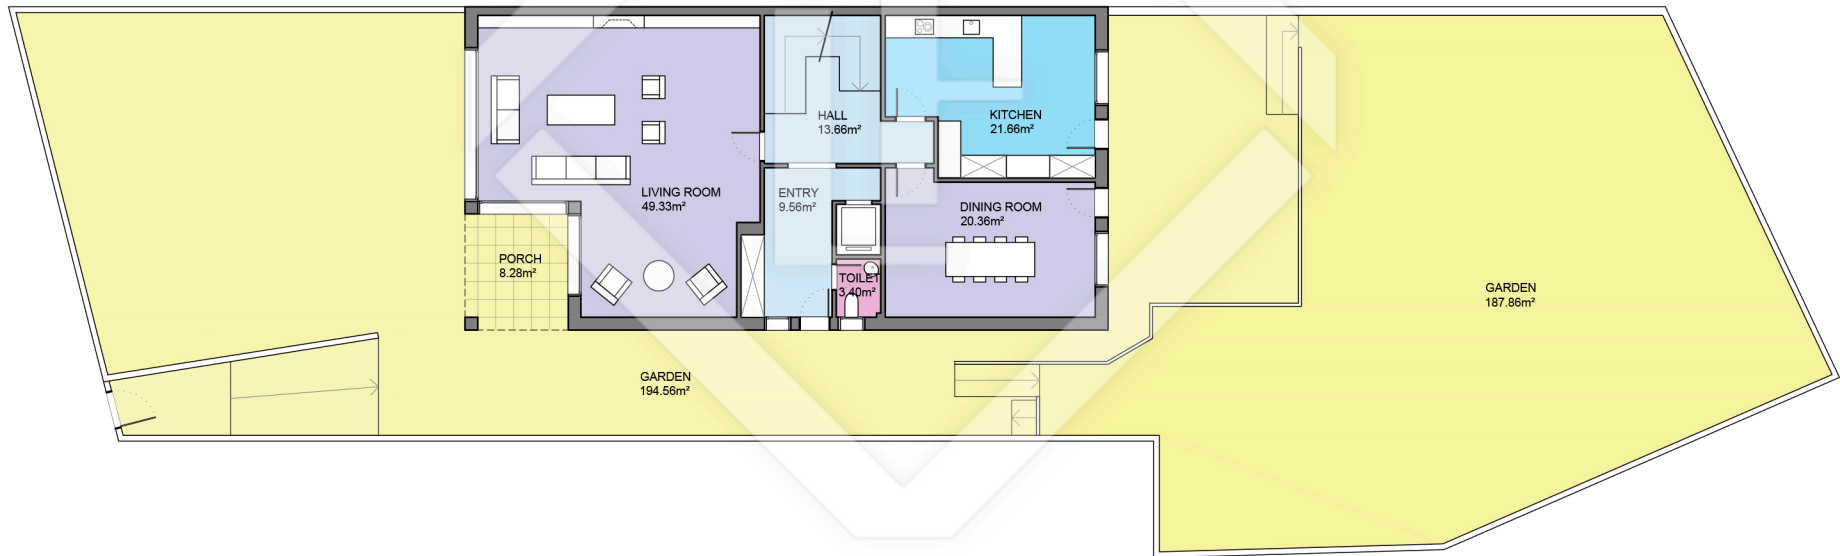



LUCAS FOX
INTERNATIONAL PROPERTIES

Measurements GROUND FLOOR	
Built surface	134.57m ²
Useful surface	116.36m ²
Exterior surface	390.70m ²
Measurements TOTAL FLOOR	
Built surface	655.03m ²
Useful surface	536.67m ²
Exterior surface	523.64m ²



Scale in metres. Indicative only. Dimensions are approximate. All information contained here is gathered from sources we believe to be reliable. However we cannot guarantee its accuracy and interested persons should rely on their own enquiries.

BCN14852

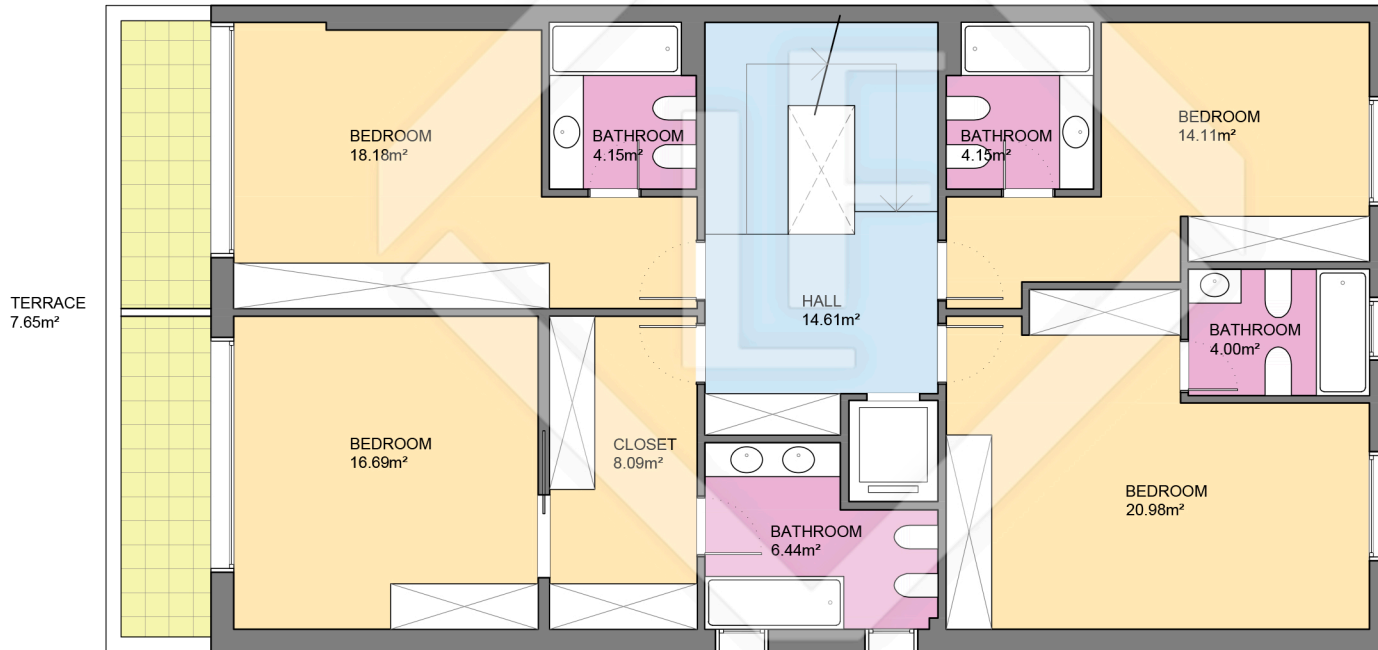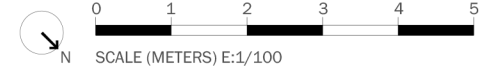

LUCAS FOX



INTERNATIONAL PROPERTIES



Scale in metres. Indicative only. Dimensions are approximate. All information contained here is gathered from sources we believe to be reliable. However we cannot guarantee its accuracy and interested persons should rely on their own enquiries.

Measurements FIRST FLOOR	
Built surface	135.15m ²
Useful surface	111.40m ²
Exterior surface	7.65m ²
Measurements TOTAL FLOOR	
Built surface	655.03m ²
Useful surface	536.67m ²
Exterior surface	523.64m ²

BCN14852

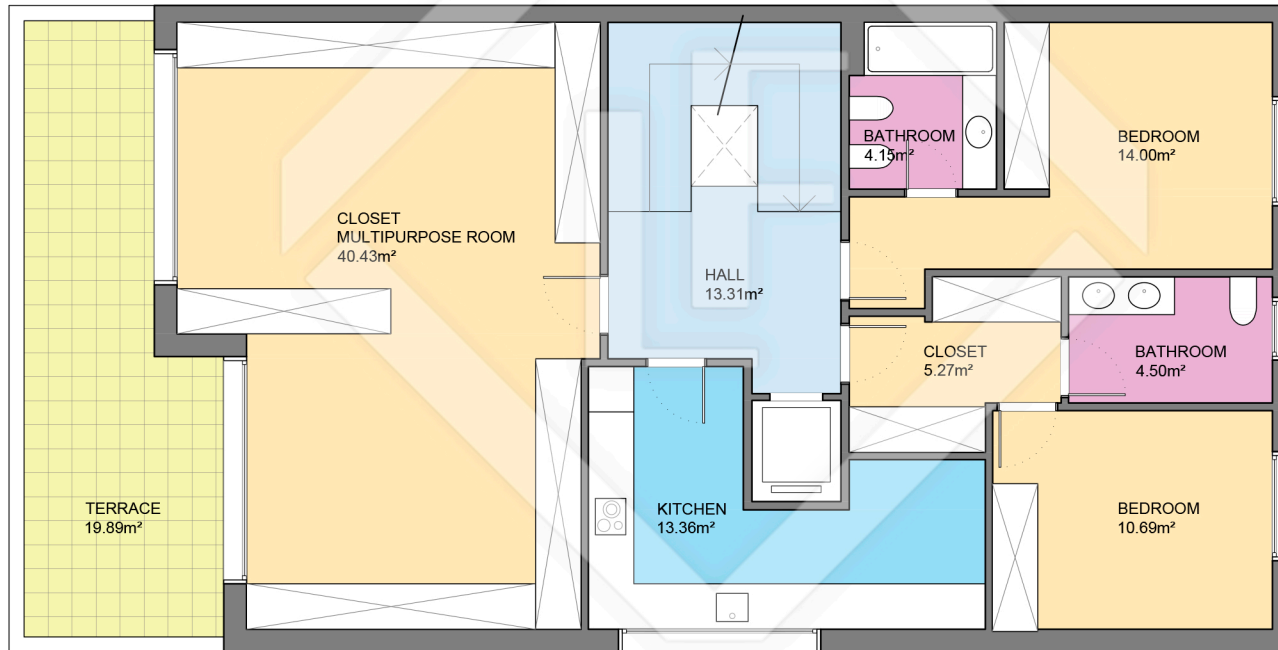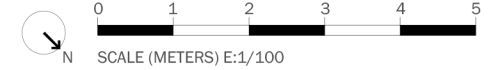

LUCAS FOX

INTERNATIONAL PROPERTIES





LUCAS FOX
INTERNATIONAL PROPERTIES

Scale in metres. Indicative only. Dimensions are approximate. All information contained here is gathered from sources we believe to be reliable. However we cannot guarantee its accuracy and interested persons should rely on their own enquiries.

Measurements SECOND FLOOR	
Built surface	122.91m ²
Useful surface	105.72m ²
Exterior surface	19.89m ²

Measurements TOTAL FLOOR	
Built surface	655.03m ²
Useful surface	536.67m ²
Exterior surface	523.64m ²

BCN14852

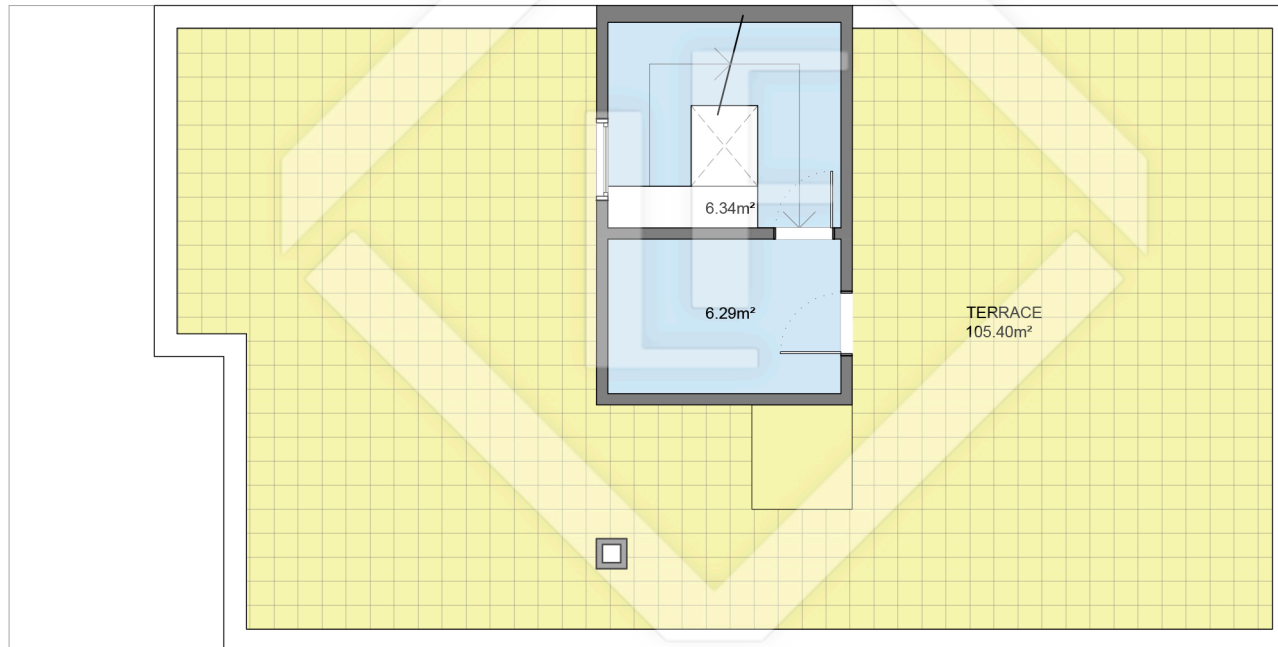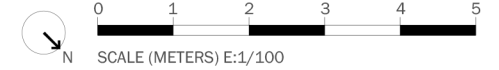

LUCAS FOX
INTERNATIONAL PROPERTIES



LUCAS FOX
INTERNATIONAL PROPERTIES

Scale in metres. Indicative only. Dimensions are approximate. All information contained here is gathered from sources we believe to be reliable. However we cannot guarantee its accuracy and interested persons should rely on their own enquiries.

Measurements ROOFTOP FLOOR	
Built surface	17.51m ²
Useful surface	12.63m ²
Exterior surface	105.40m ²
Measurements TOTAL FLOOR	
Built surface	655.03m ²
Useful surface	536.67m ²
Exterior surface	523.64m ²