


BCN14958





LUCAS FOX
INTERNATIONAL PROPERTIES

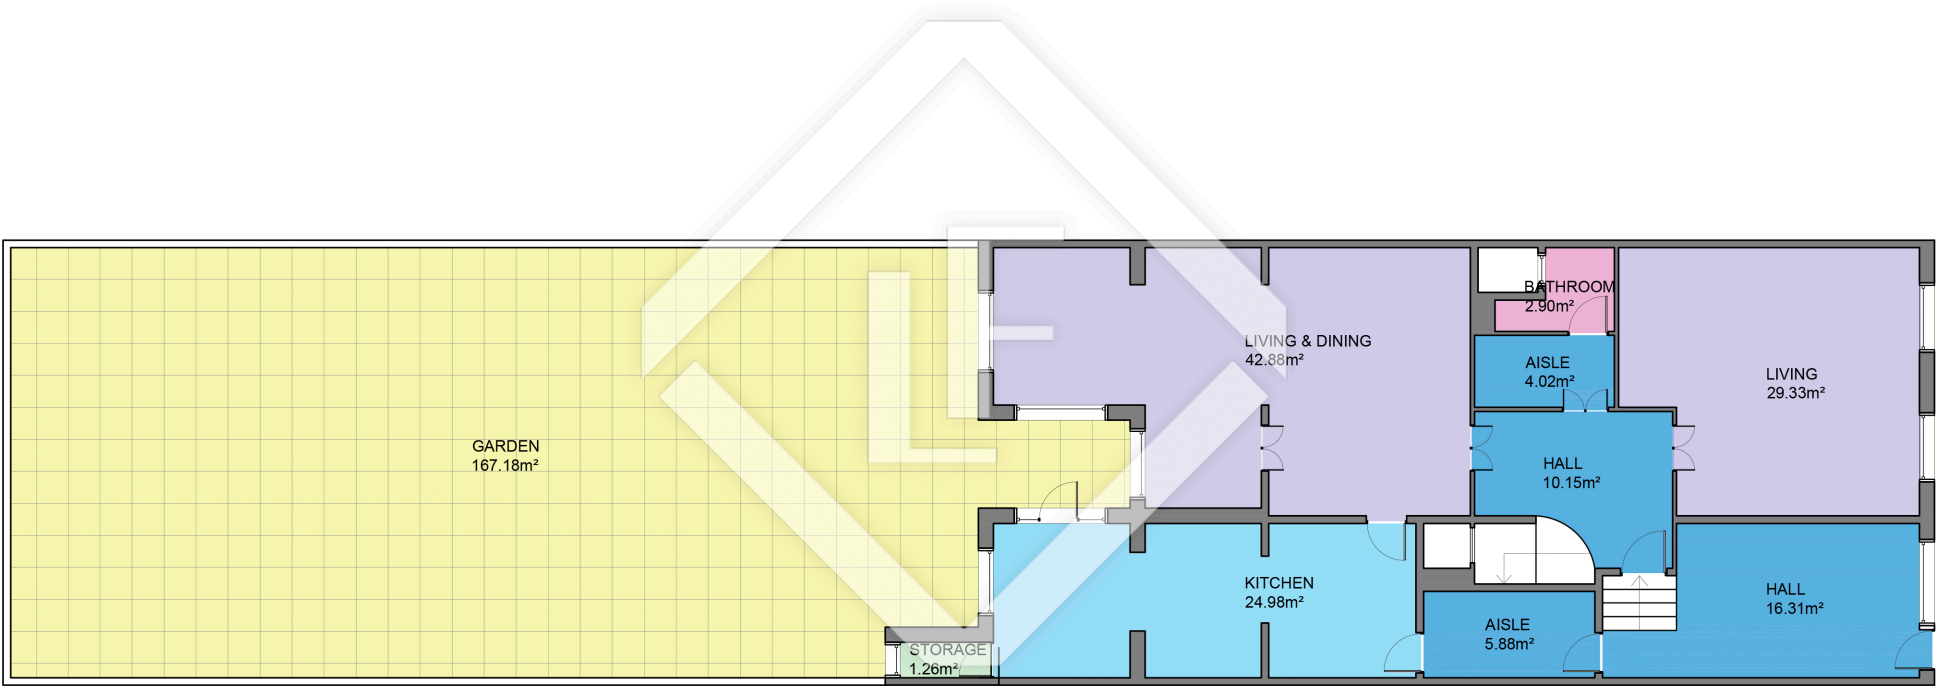

Scale in metres. Indicative only. Dimensions are approximate. All information contained here in is gathered from sources we believe to be reliable. However we cannot guarantee its accuracy and interested persons should rely on their own enquiries.

Measurements GROUND FLOOR	
INTERIOR (Useful surface)	137.71m ²
Garden	167.18m ²
Built surface	164.37m ²

BCN14958

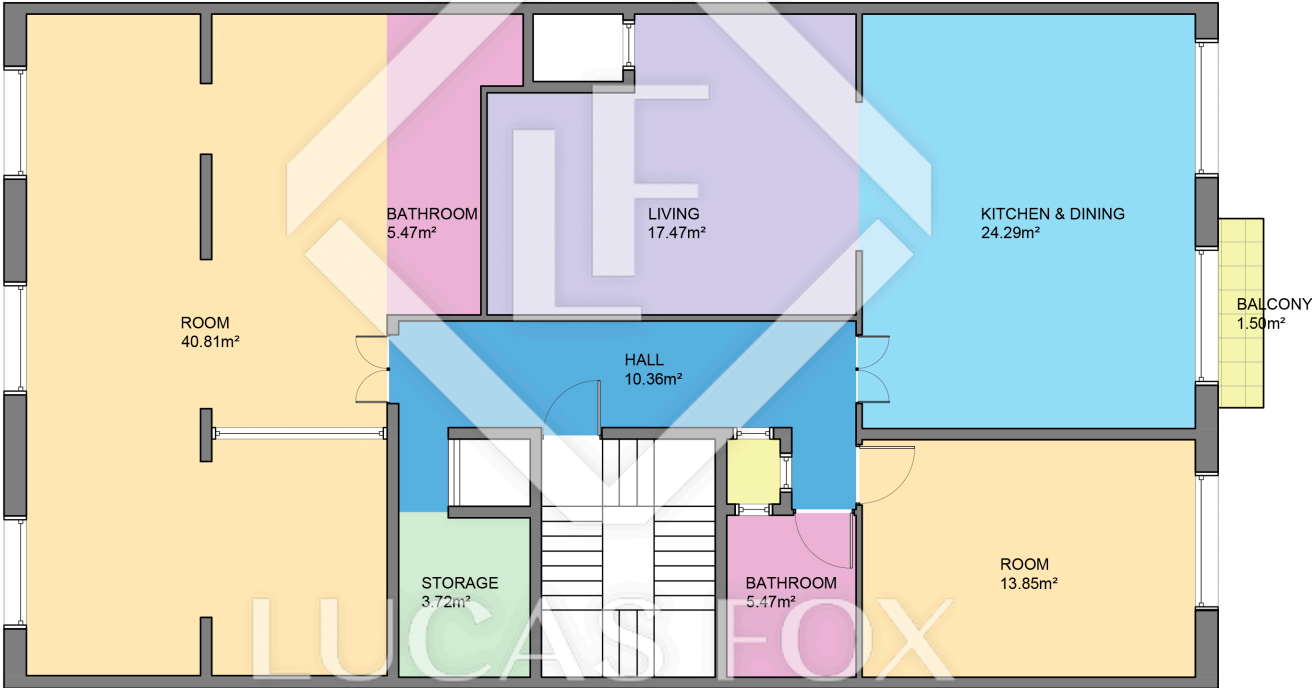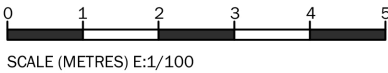



INTERNATIONAL PROPERTIES



Scale in metres. Indicative only. Dimensions are approximate. All information contained here in is gathered from sources we believe to be reliable. However we cannot guarantee its accuracy and interested persons should rely on their own enquiries.

Measurements FIRST FLOOR	
INTERIOR (Useful surface)	119.64m²
Terrace	1.50m²
Built surface	145.66m²



BCN14958

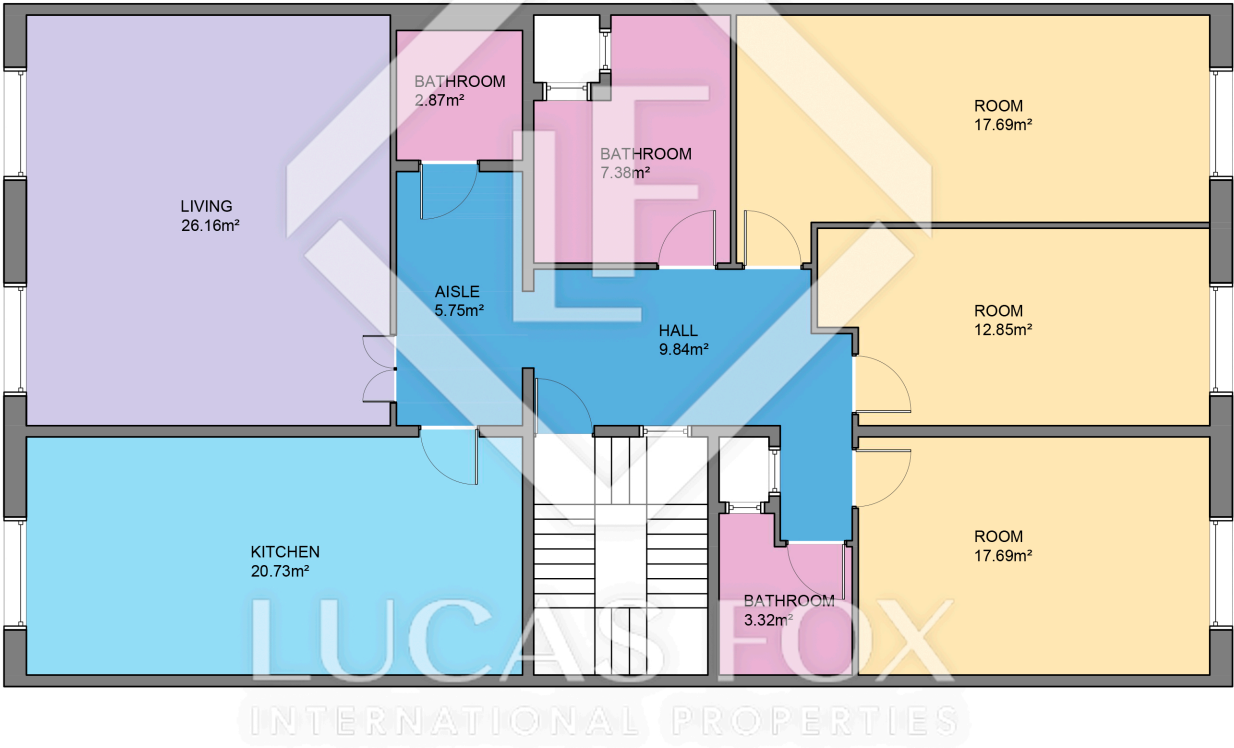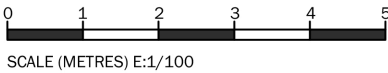

Scale in metres. Indicative only. Dimensions are approximate. All information contained here in is gathered from sources we believe to be reliable. However we cannot guarantee its accuracy and interested persons should rely on their own enquiries.

Measurements SECOND FLOOR	
INTERIOR (Useful surface)	121.24m²
Terrace	0.00m²
Built surface	146.74m²

BCN14958

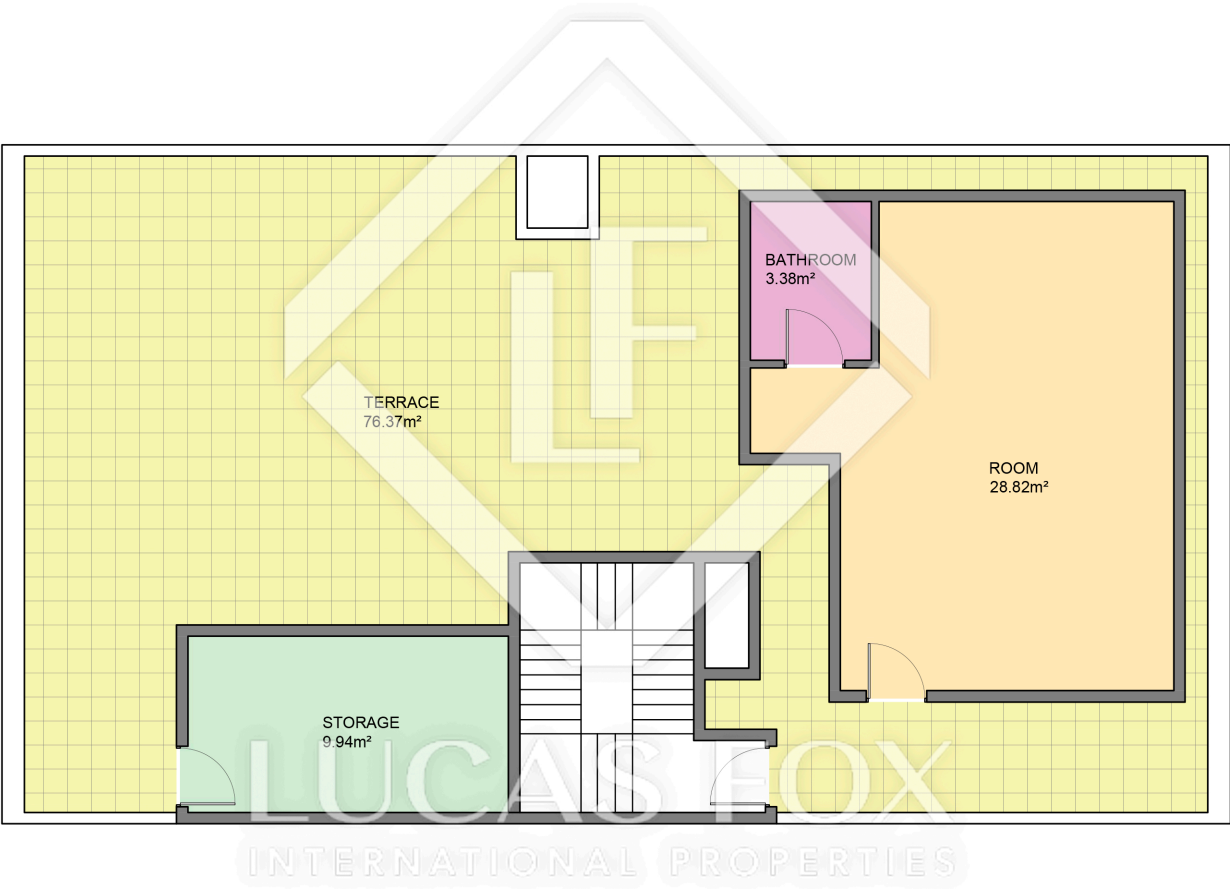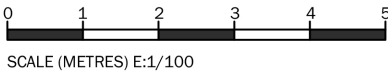

Scale in metres. Indicative only. Dimensions are approximate. All information contained here in is gathered from sources we believe to be reliable. However we cannot guarantee its accuracy and interested persons should rely on their own enquiries.

Measurements THIRD FLOOR	
INTERIOR (Useful surface)	42.14m²
Terrace	76.37m²
Built surface	59.53m²