



BCN18650

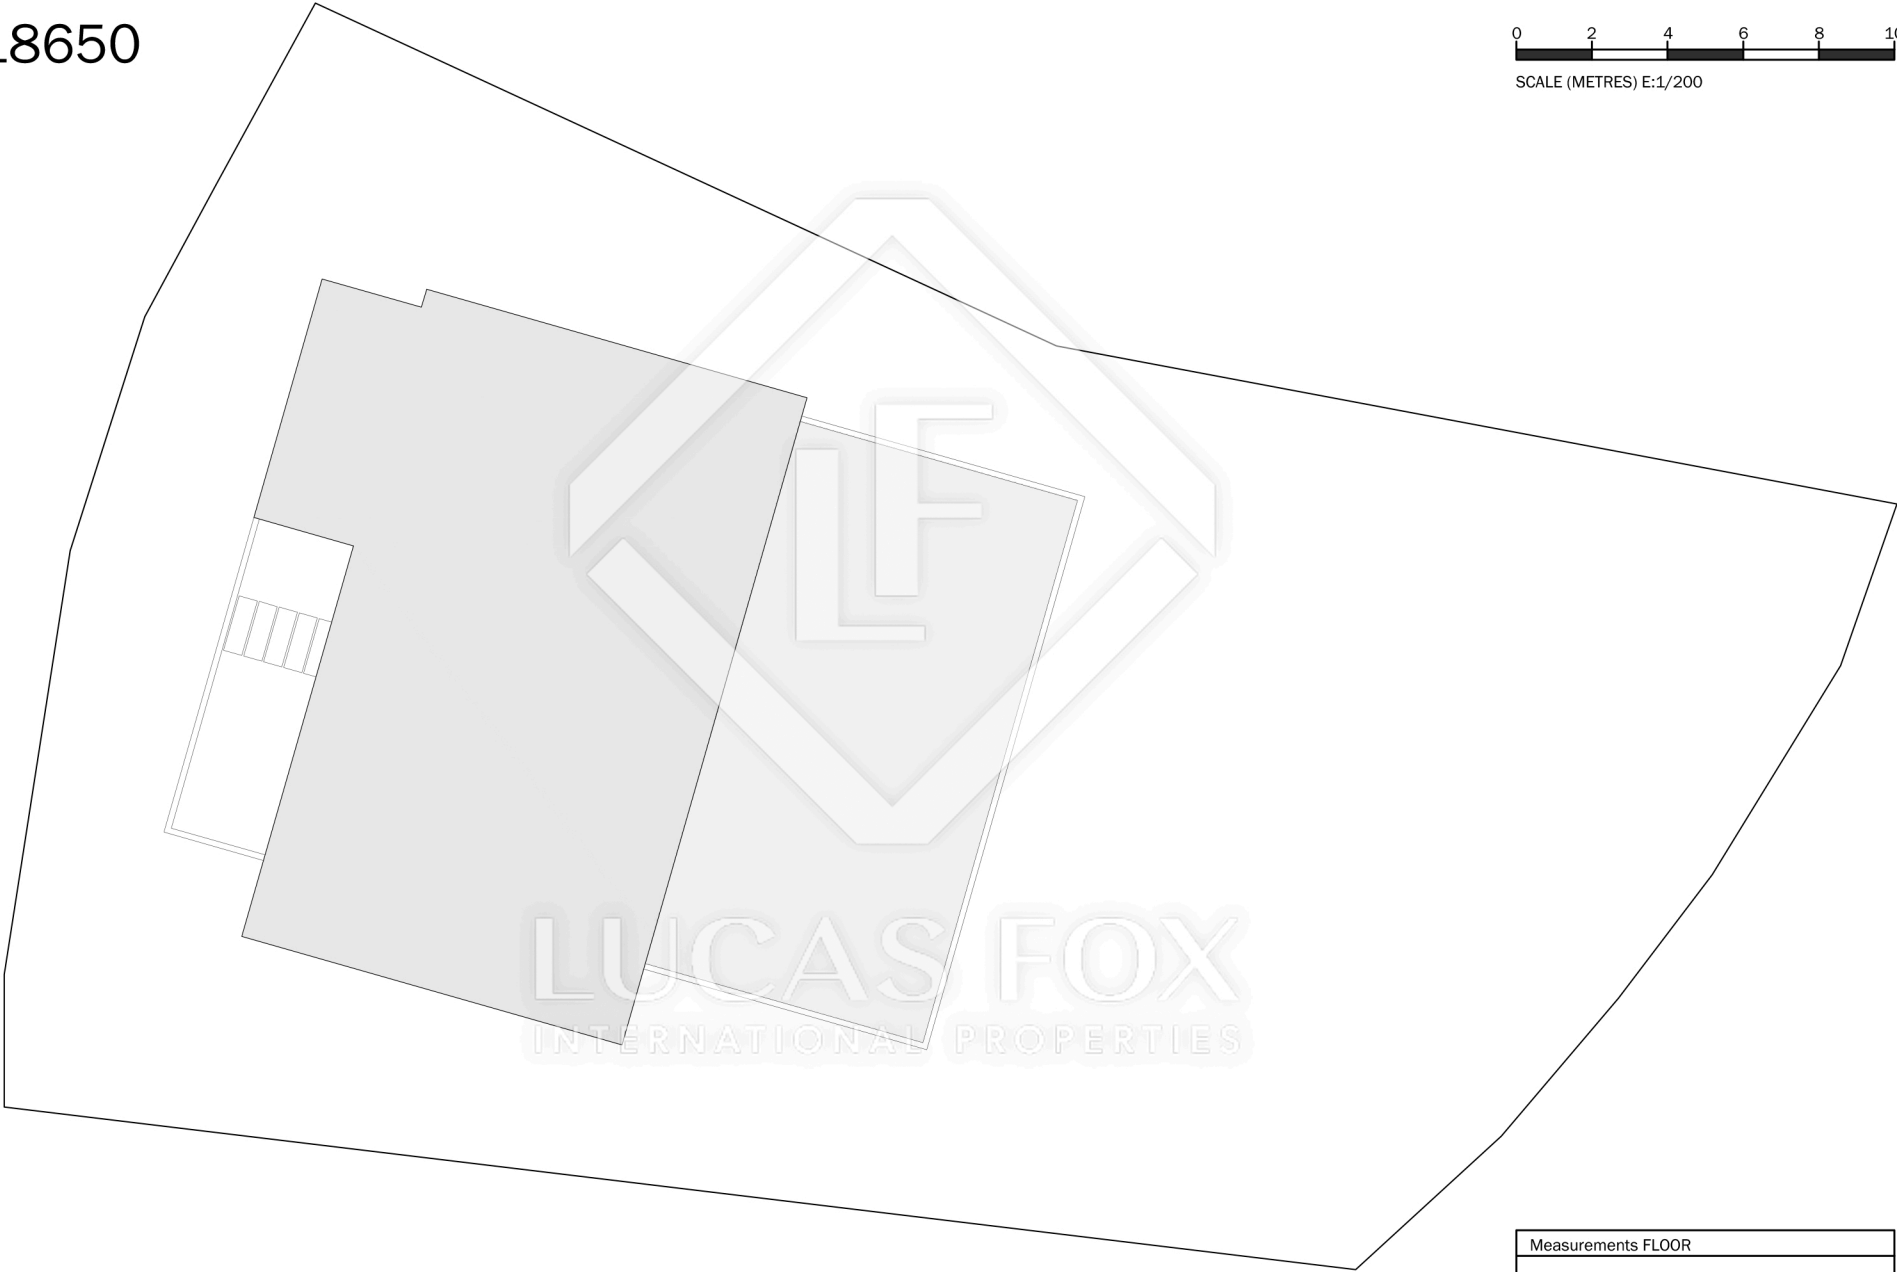

| Measurements FLOOR        |                      |
|---------------------------|----------------------|
| INTERIOR (Useful surface) | 817.10m <sup>2</sup> |
| Built surface             | 996.33m <sup>2</sup> |
| Terrain surface           | 1070.13m             |

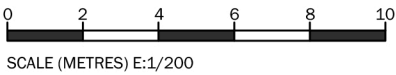

Scale in metres. Indicative only. Dimensions are approximate. All information contained here in is gathered from sources we believe to be reliable. However we cannot guarantee its accuracy and interested persons should rely on their own enquiries.


BCN18650



Scale in metres. Indicative only. Dimensions are approximate. All information contained here in is gathered from sources we believe to be reliable. However we cannot guarantee its accuracy and interested persons should rely on their own enquiries.

| Measurements FLOOR -3                  |          |
|--|----------|
| INTERIOR (Useful surface)              | 132.12m² |
| Built surface                          | 168.55m² |
| INTERIOR. Useful surface (TOTAL HOUSE) | 817.10m² |
| Built surface (TOTAL HOUSE)            | 996.33m² |


BCN18650

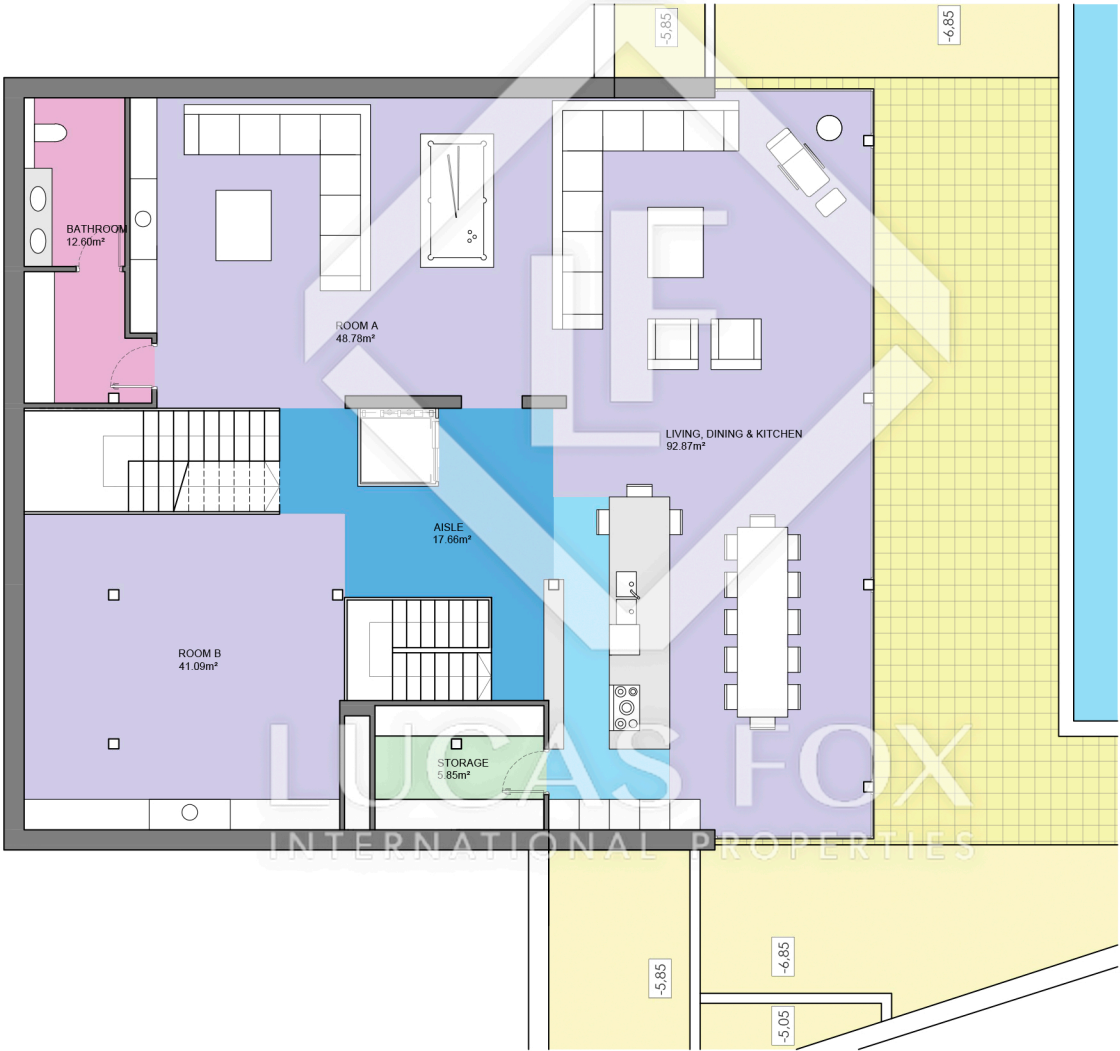

Scale in metres. Indicative only. Dimensions are approximate. All information contained here in is gathered from sources we believe to be reliable. However we cannot guarantee its accuracy and interested persons should rely on their own enquiries.

| Measurements FLOOR -2                  |          |
|--|----------|
| INTERIOR (Useful surface)              | 218.85m² |
| Built surface                          | 263.65m² |
| INTERIOR. Useful surface (TOTAL HOUSE) | 817.10m² |
| Built surface (TOTAL HOUSE)            | 996.33m² |

BCN18650

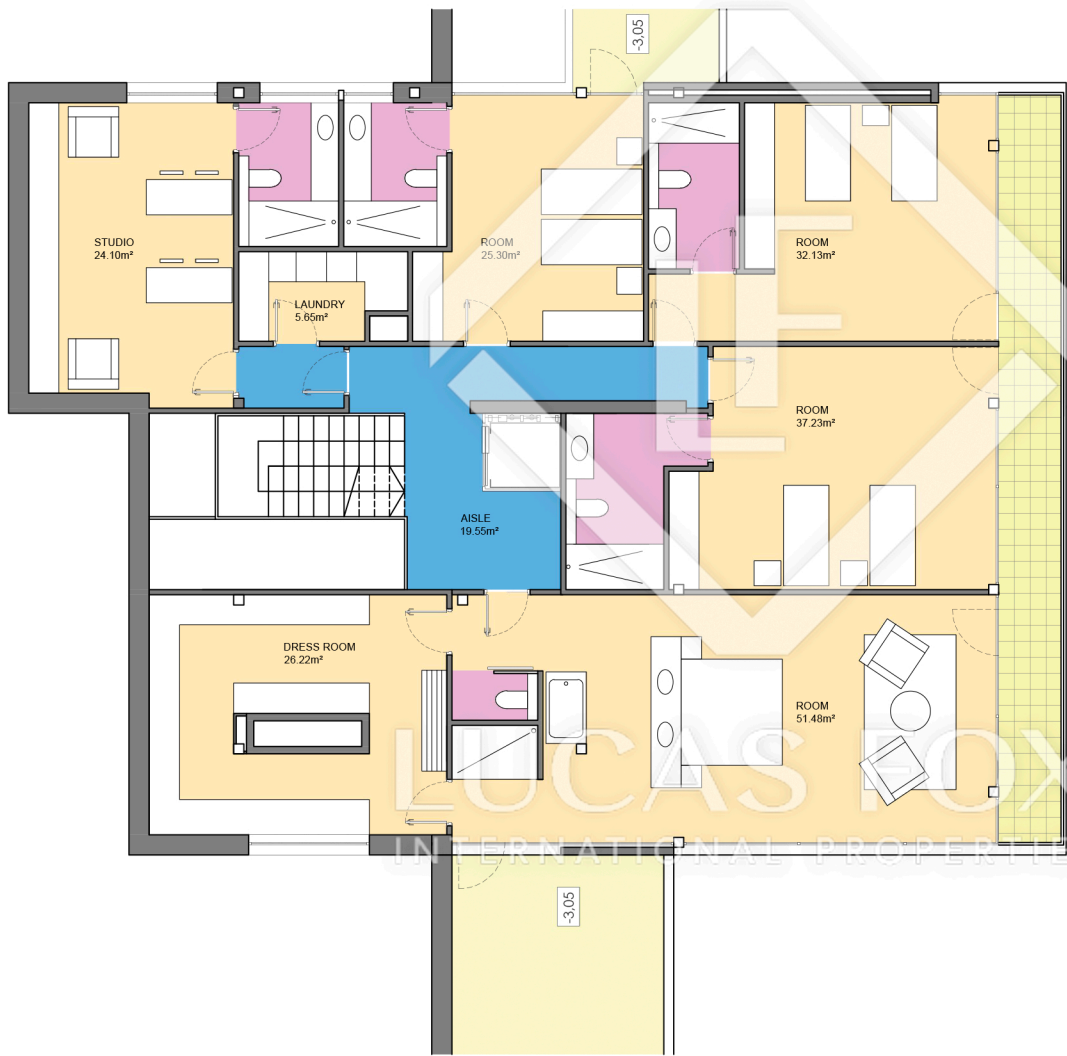


| Measurements FLOOR -1                  |          |
|--|----------|
| INTERIOR (Useful surface)              | 221.66m² |
| Built surface                          | 280.40m² |
| INTERIOR. Useful surface (TOTAL HOUSE) | 817.10m² |
| Built surface (TOTAL HOUSE)            | 996.33m² |



Scale in metres. Indicative only. Dimensions are approximate. All information contained here in is gathered from sources we believe to be reliable. However we cannot guarantee its accuracy and interested persons should rely on their own enquiries.

BCN18650

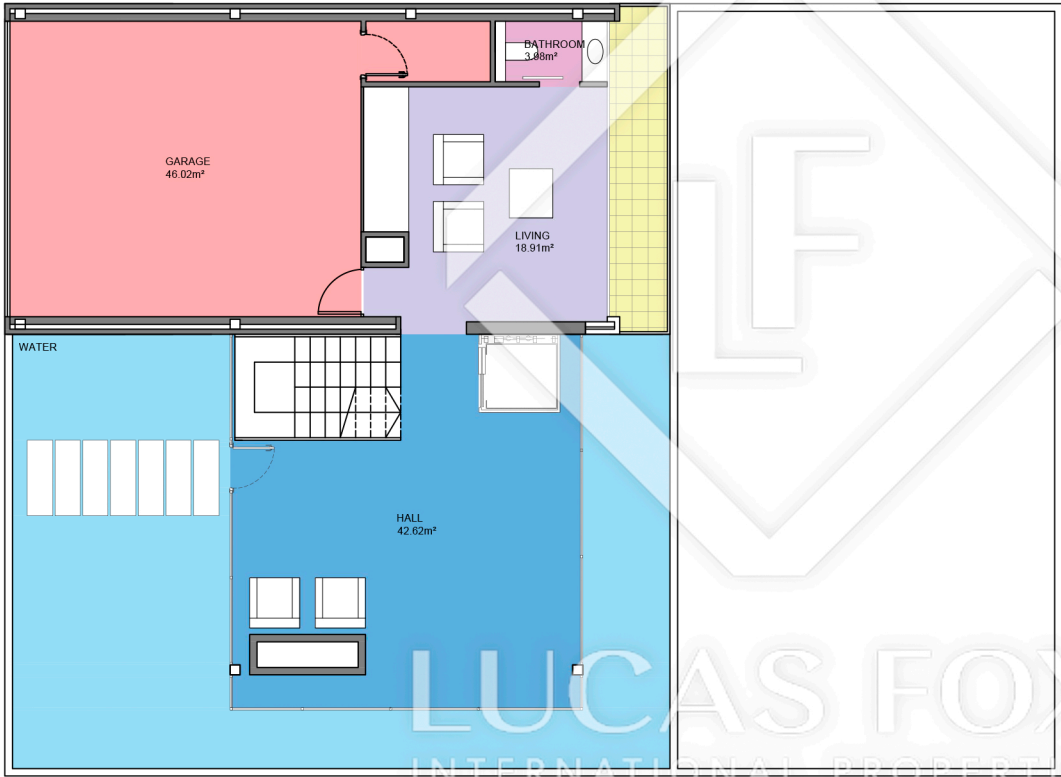

Scale in metres. Indicative only. Dimensions are approximate. All information contained here in is gathered from sources we believe to be reliable. However we cannot guarantee its accuracy and interested persons should rely on their own enquiries.

| Measurements GROUND FLOOR              |                      |
|--|----------------------|
| INTERIOR (Useful surface)              | 111.53m <sup>2</sup> |
| Built surface                          | 130.80m <sup>2</sup> |
| INTERIOR. Useful surface (TOTAL HOUSE) | 817.10m <sup>2</sup> |
| Built surface (TOTAL HOUSE)            | 996.33m <sup>2</sup> |

BCN18650



| Measurements FIRST FLOOR               |                      |
|--|----------------------|
| INTERIOR (Useful surface)              | 132.94m <sup>2</sup> |
| Built surface                          | 152.93m <sup>2</sup> |
| INTERIOR. Useful surface (TOTAL HOUSE) | 817.10m <sup>2</sup> |
| Built surface (TOTAL HOUSE)            | 996.33m <sup>2</sup> |



Scale in metres. Indicative only. Dimensions are approximate. All information contained here in is gathered from sources we believe to be reliable. However we cannot guarantee its accuracy and interested persons should rely on their own enquiries.