


BCN 18747




LUCAS FOX  
INTERNATIONAL PROPERTIES

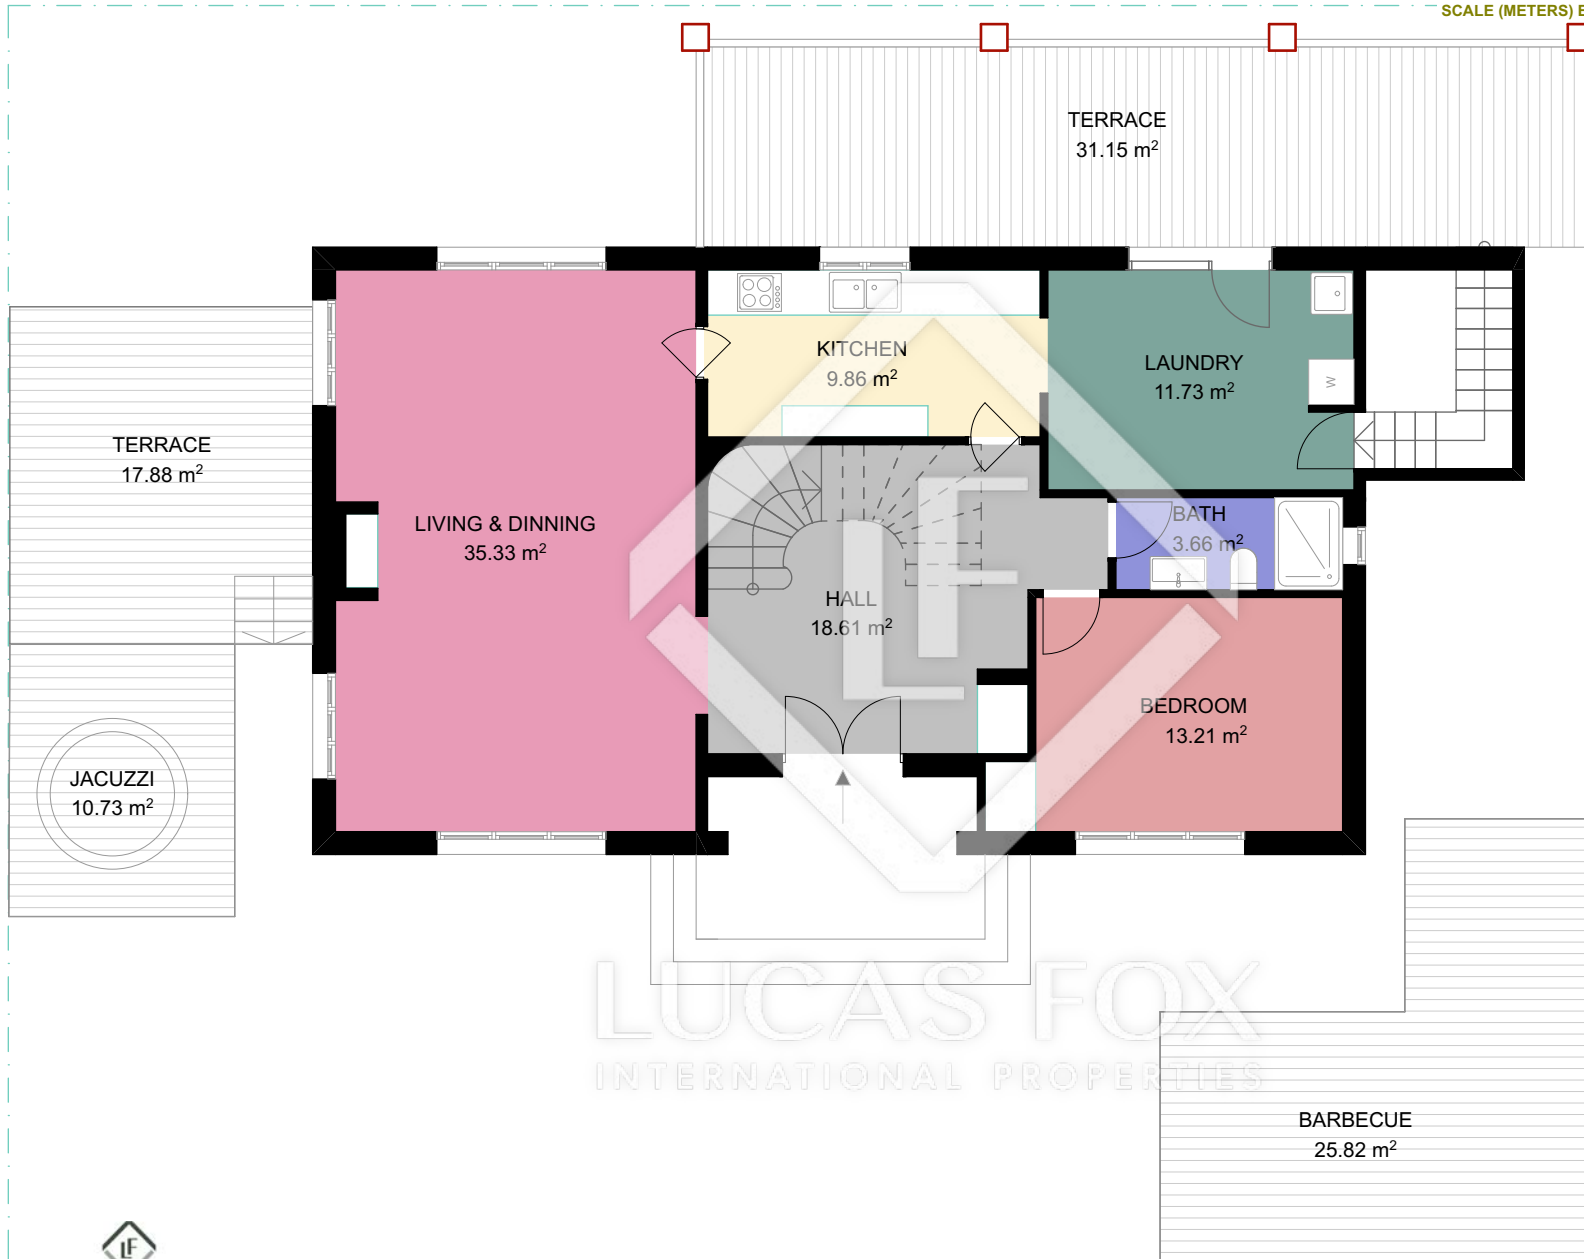

LUCAS FOX  
INTERNATIONAL PROPERTIES

Scale in metres. Indicative only. Dimensions are approximate. All information contained here in is gathered from sources we believe to be reliable. However we cannot guarantee its accuracy and interested persons should rely on their own enquiries.

Measurements	GROUND FLOOR
INTERIOR (Useful surface)	92,40 m <sup>2</sup>
EXTERIOR (Garden)	178,23 m <sup>2</sup>
Built surface	375,82m <sup>2</sup>

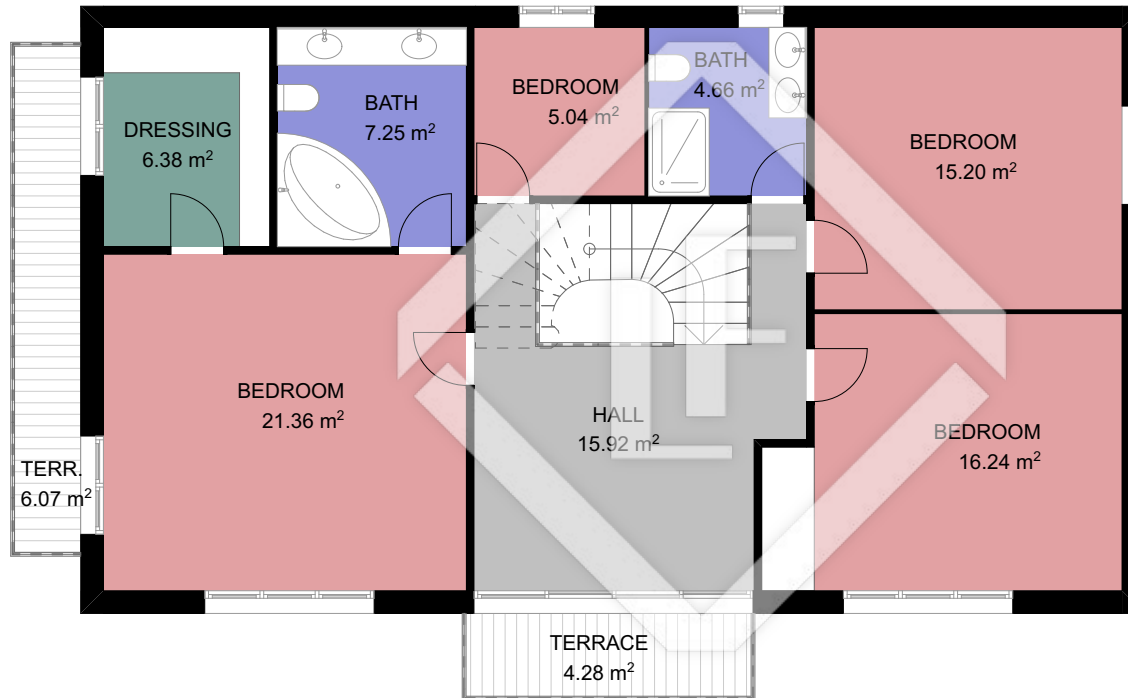


LUCAS FOX  
INTERNATIONAL PROPERTIES



Scale in metres. Indicative only. Dimensions are approximate. All information contained here in is gathered from sources we believe to be reliable. However we cannot guarantee its accuracy and interested persons should rely on their own enquiries.

Measurements	FIRST FLOOR
INTERIOR (Useful surface)	92,05 m <sup>2</sup>
EXTERIOR	10,35 m <sup>2</sup>
Built surface	375,82m <sup>2</sup>

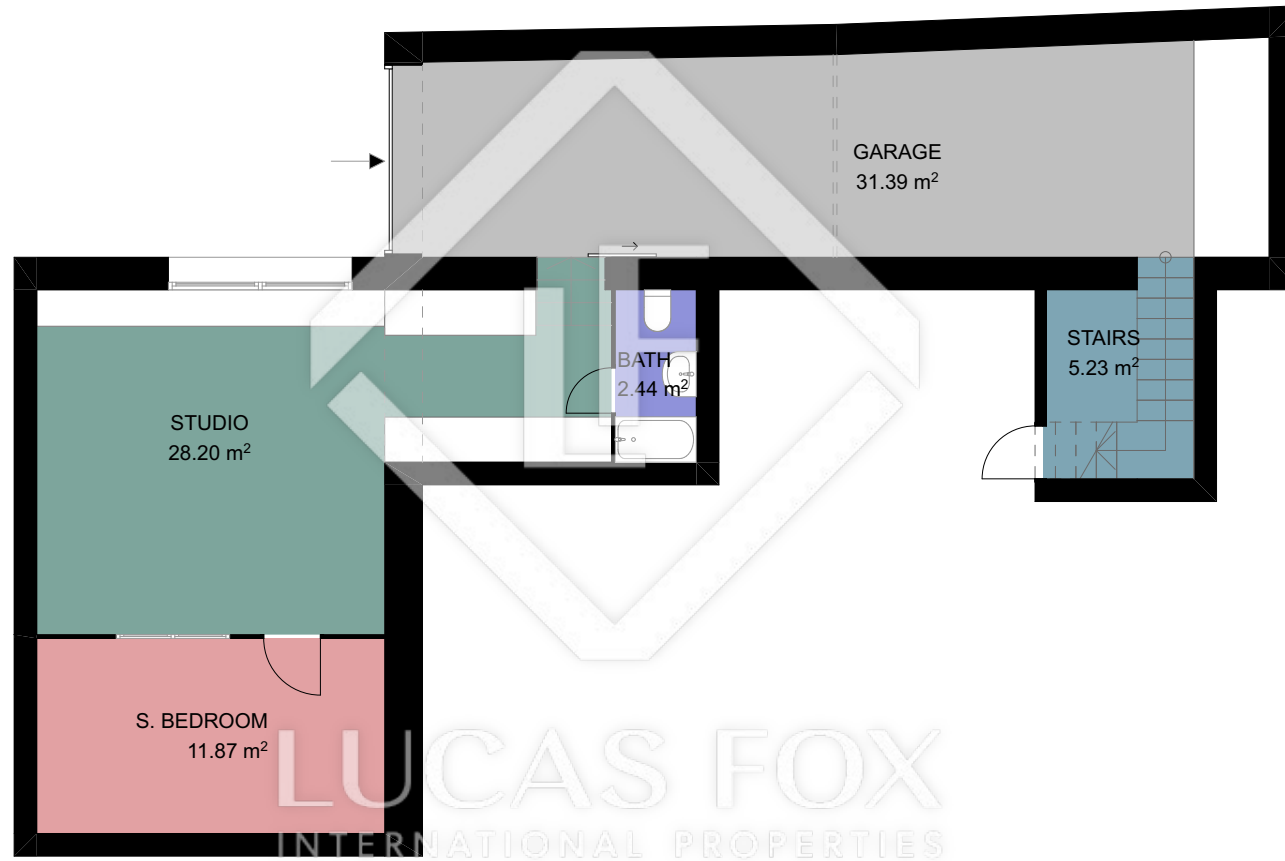

Measurements	BASEMENT
INTERIOR (Useful surface)	79,13 m <sup>2</sup>
EXTERIOR	
Built surface	375,82m <sup>2</sup>