




BCN 19103

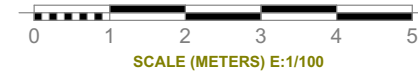

Scale in metres. Indicative only. Dimensions are approximate. All information contained here in is gathered from sources we believe to be reliable. However we cannot guarantee its accuracy and interested persons should rely on their own enquiries.

Measurements	GROUND FLOOR
INTERIOR (Useful surface)	159,69 m ²
EXTERIOR	4,55 m ²
Built surface	404,63 m ²



BCN 19103

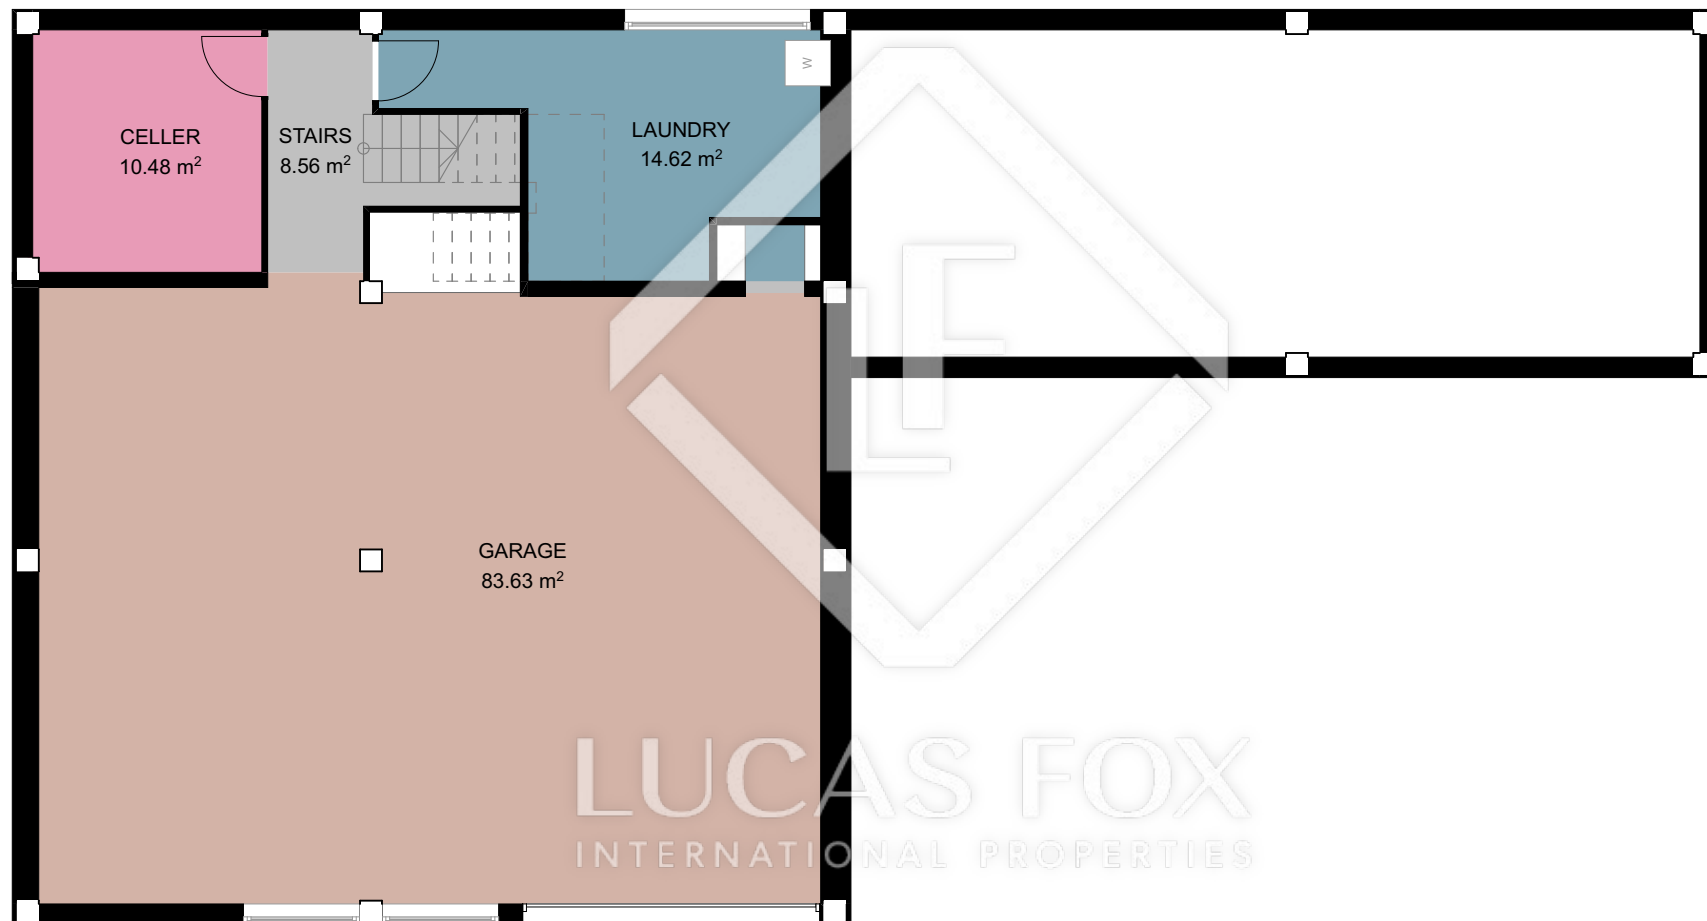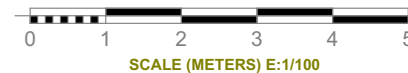

Scale in metres. Indicative only. Dimensions are approximate. All information contained here in is gathered from sources we believe to be reliable. However we cannot guarantee its accuracy and interested persons should rely on their own enquiries.

Measurements	BASEMENT
INTERIOR (Useful surface)	117,29 m ²
EXTERIOR	
Built surface	404,63 m ²

BCN 19103

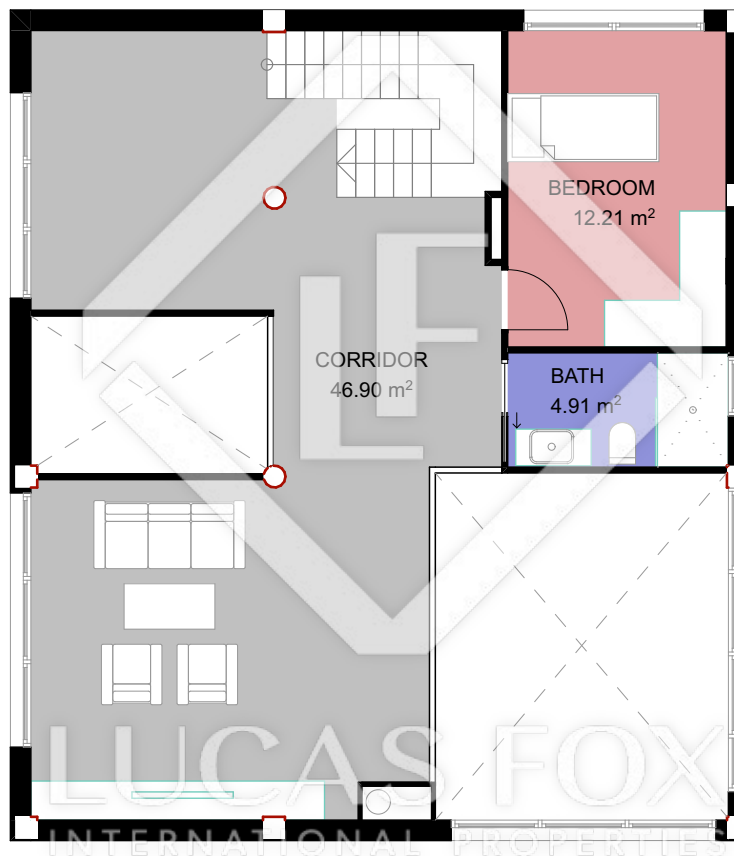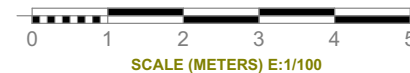

Scale in metres. Indicative only. Dimensions are approximate. All information contained here in is gathered from sources we believe to be reliable. However we cannot guarantee its accuracy and interested persons should rely on their own enquiries.

Measurements	FIRST FLOOR
INTERIOR (Useful surface)	64,02 m ²
EXTERIOR	
Built surface	404,63 m ²