


BCN22363

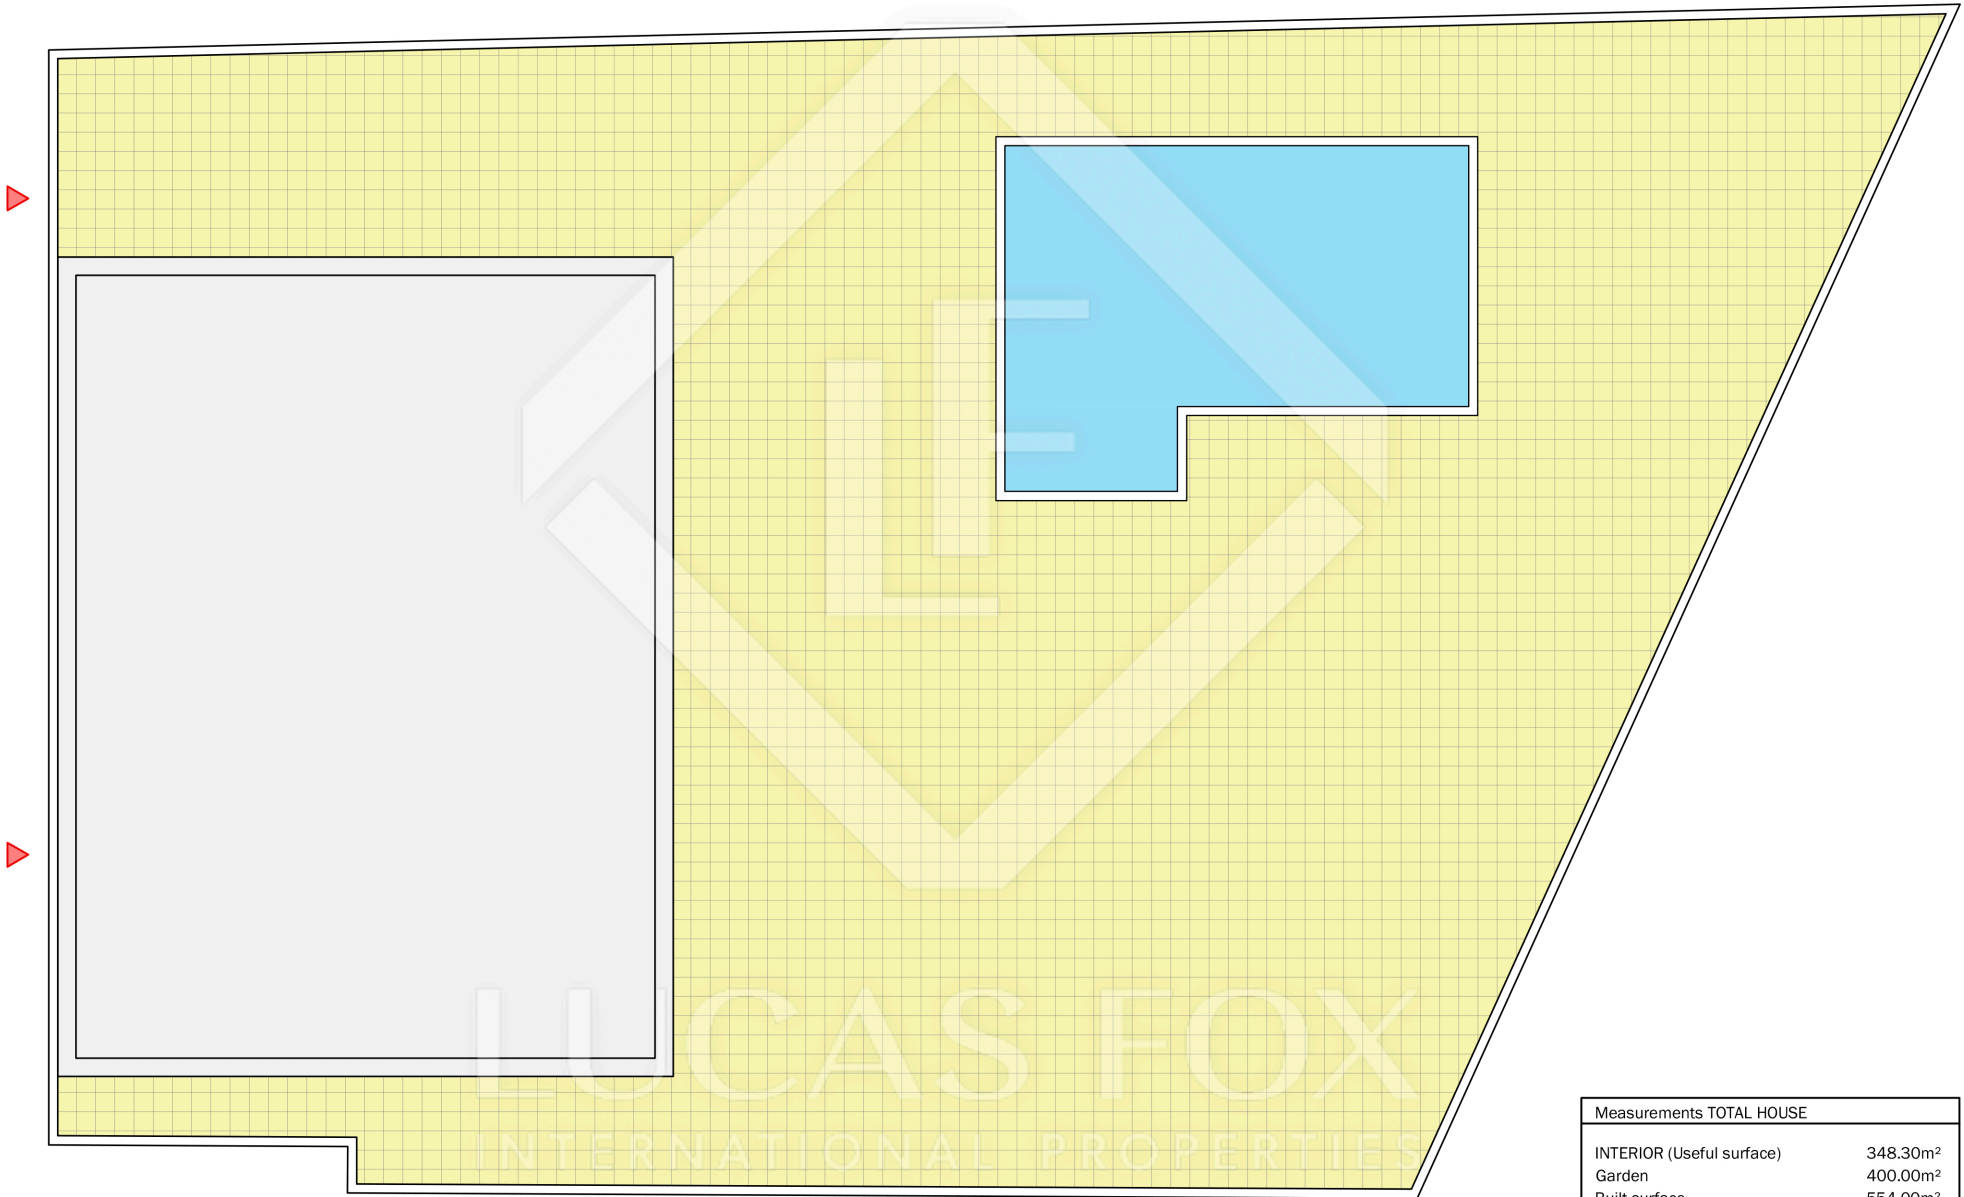


Measurements TOTAL HOUSE	
INTERIOR (Useful surface)	348.30m²
Garden	400.00m²
Built surface	554.00m²
Exterior surface & Garage	189.71m²
Terrain	600.00m²



Scale in metres. Indicative only. Dimensions are approximate. All information contained here in is gathered from sources we believe to be reliable. However we cannot guarantee its accuracy and interested persons should rely on their own enquiries.

BCN22363

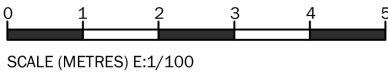



INTERNATIONAL PROPERTIES



Scale in metres. Indicative only. Dimensions are approximate. All information contained here in is gathered from sources we believe to be reliable. However we cannot guarantee its accuracy and interested persons should rely on their own enquiries.

Measurements BASEMENT FLOOR	
INTERIOR (Useful surface)	54.99m²
Cellar & Storage	29.77m²
Garage	126.20m²
Built surface	70.20m²


BCN22363

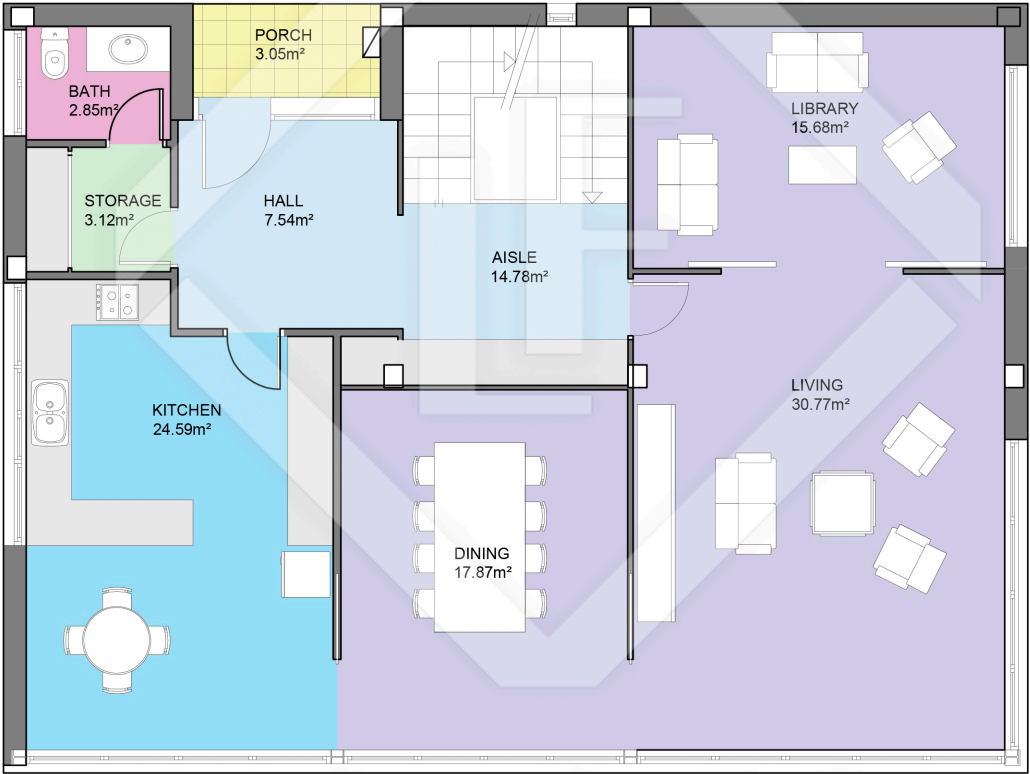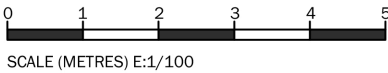

Scale in metres. Indicative only. Dimensions are approximate. All information contained here in is gathered from sources we believe to be reliable. However we cannot guarantee its accuracy and interested persons should rely on their own enquiries.

Measurements GROUND FLOOR	
INTERIOR (Useful surface)	90.20m²
Porch	3.05m²
Built surface	137.00m²

BCN22363

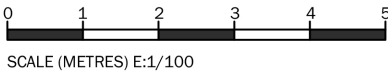


LUCAS FOX
INTERNATIONAL PROPERTIES



Scale in metres. Indicative only. Dimensions are approximate. All information contained here in is gathered from sources we believe to be reliable. However we cannot guarantee its accuracy and interested persons should rely on their own enquiries.

Measurements FIRST FLOOR	
INTERIOR (Useful surface)	122.45m²
Built surface	137.00m²

BCN22363

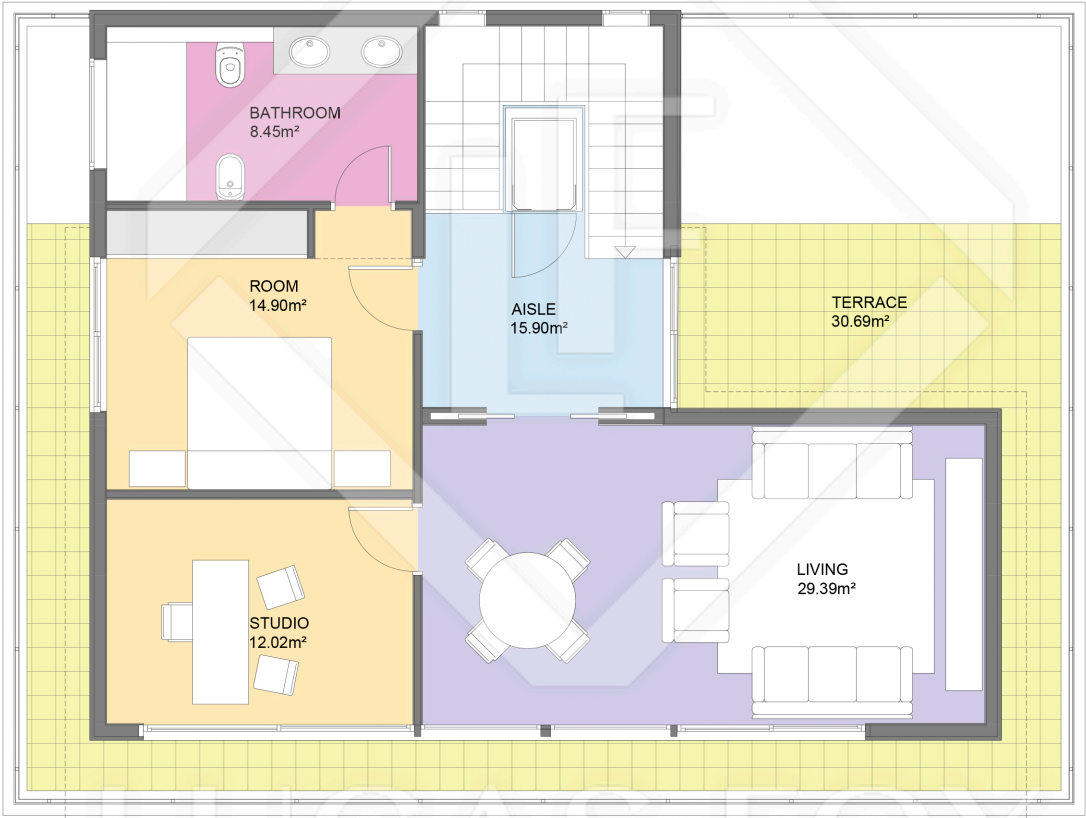

LUCAS FOX
INTERNATIONAL PROPERTIES



Scale in metres. Indicative only. Dimensions are approximate. All information contained here in is gathered from sources we believe to be reliable. However we cannot guarantee its accuracy and interested persons should rely on their own enquiries.

Measurements SECOND FLOOR	
INTERIOR (Useful surface)	80.66m ²
Terrace	30.69m ²
Built surface	94.00m ²