


BCN22867

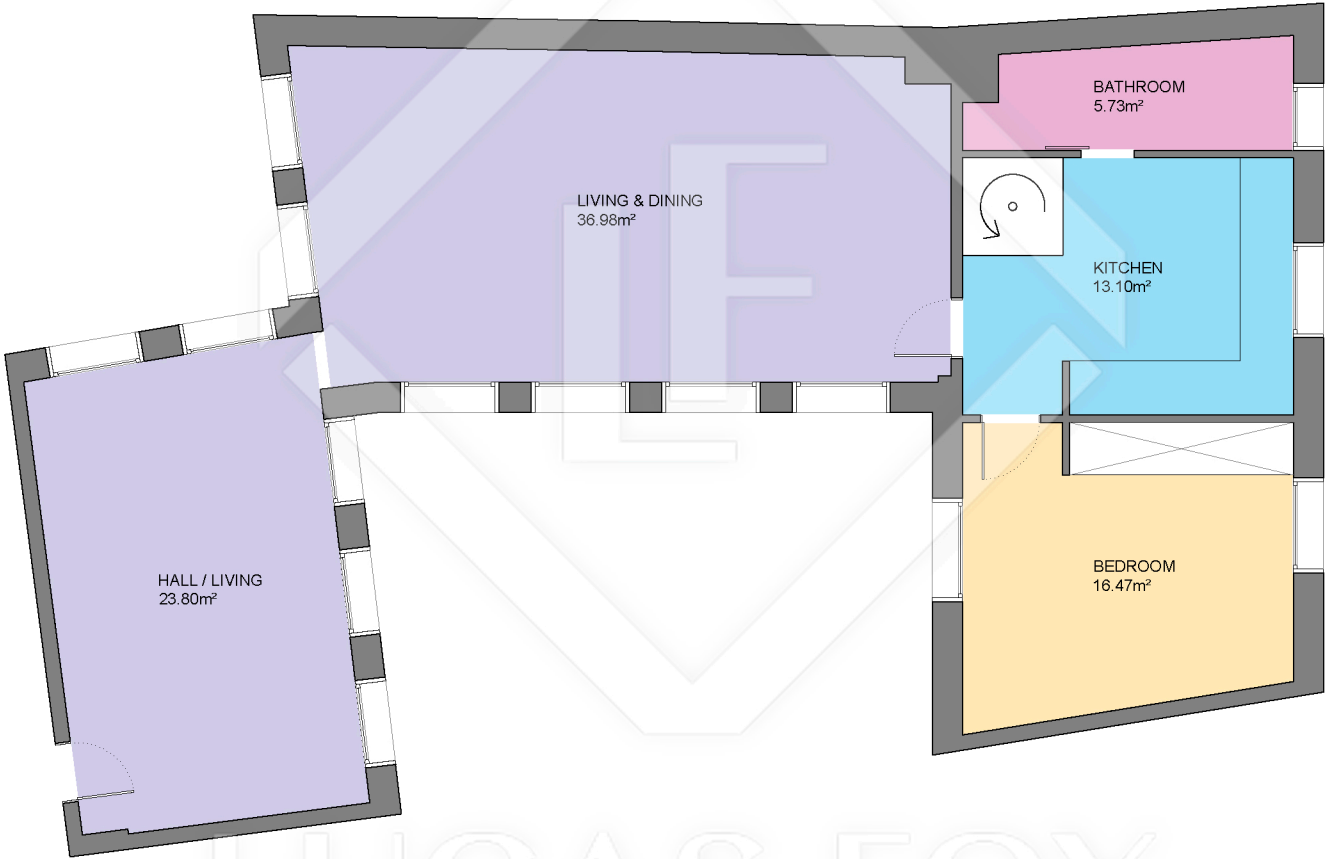


Scale in metres. Indicative only. Dimensions are approximate. All information contained here is gathered from sources we believe to be reliable. However we cannot guarantee its accuracy and interested persons should rely on their own enquiries.

Measurements TOTAL FLOOR	
Built surface	172.41m²
Useful surface	125.78m²
Exterior surface	85.41m²
Height	3.90m

Measurements FLOOR	
Built surface	122.55m²
Useful surface	96.09m²

BCN22867

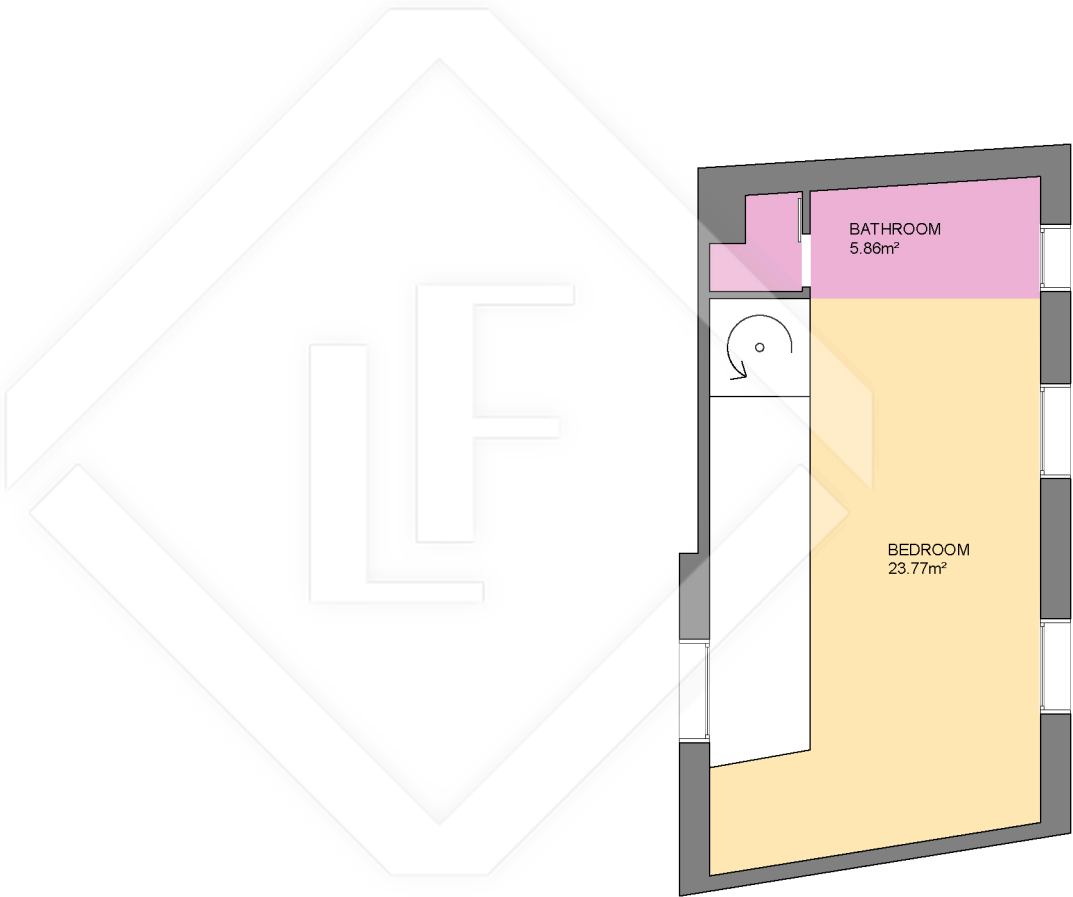


LUCAS FOX
INTERNATIONAL PROPERTIES



Scale in metres. Indicative only. Dimensions are approximate. All information contained here is gathered from sources we believe to be reliable. However we cannot guarantee its accuracy and interested persons should rely on their own enquiries.

Measurements TOTAL FLOOR	
Built surface	172.41m²
Useful surface	125.78m²
Exterior surface	85.41m²
Height	3.90m

Measurements FLOOR	
Built surface	47.19m²
Useful surface	29.69m²

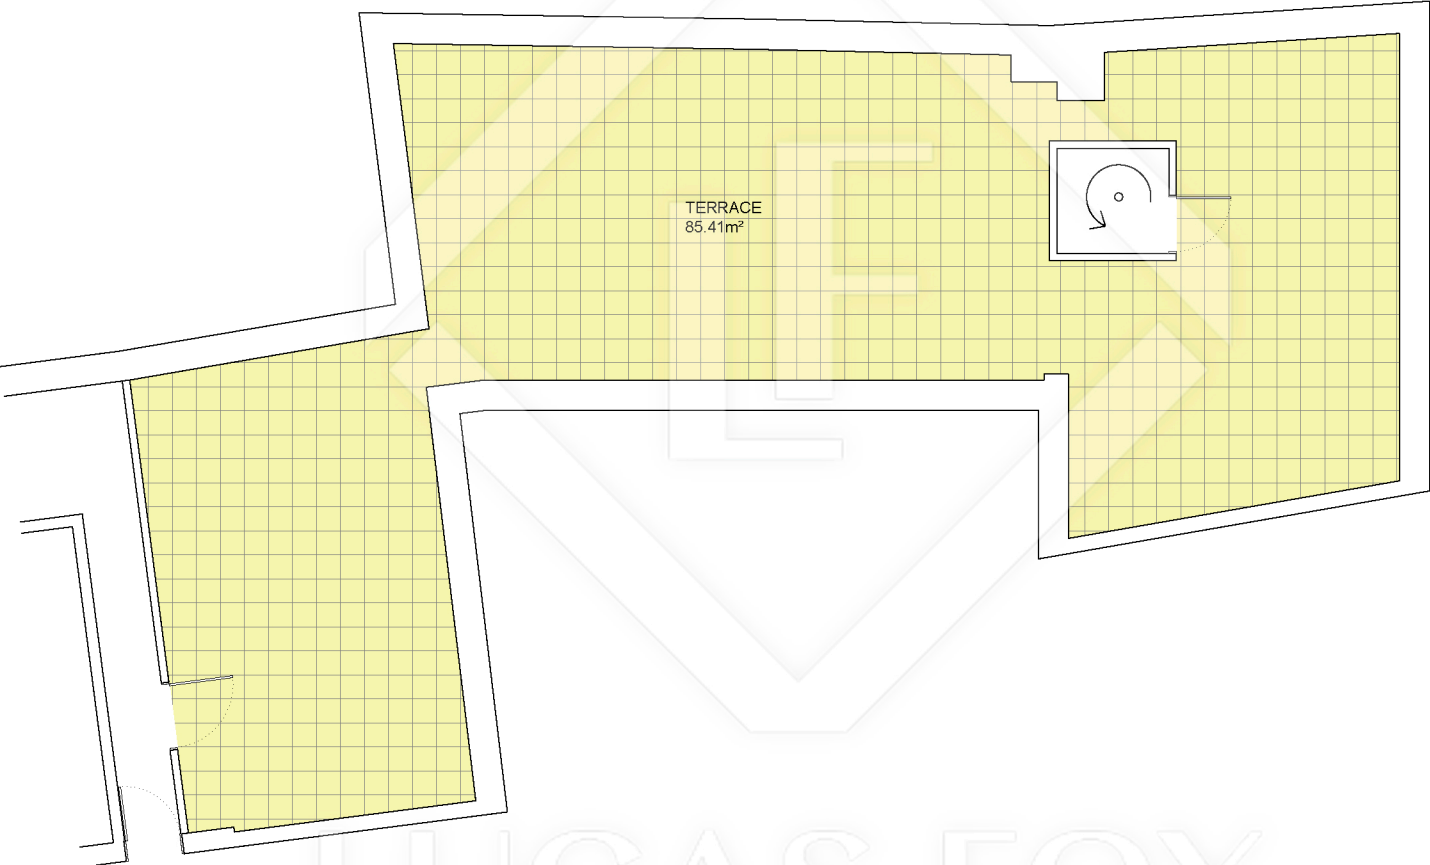

Scale in metres. Indicative only. Dimensions are approximate. All information contained here is gathered from sources we believe to be reliable. However we cannot guarantee its accuracy and interested persons should rely on their own enquiries.

Measurements TOTAL FLOOR	
Built surface	172.41m²
Useful surface	125.78m²
Exterior surface	85.41m²
Height	3.90m

Measurements FLOOR	
Built surface	2.67m²
Exterior surface	85.41m²