




SWIMMING POOL



Measurements FLOOR	
Built surface	189.50m ²
Useful surface	150.61m ²
Measurements TOTAL FLOOR	
Built surface	584.16m ²
Useful surface	475.51m ²
Terrain surface	4000.00m ²

BCN28346

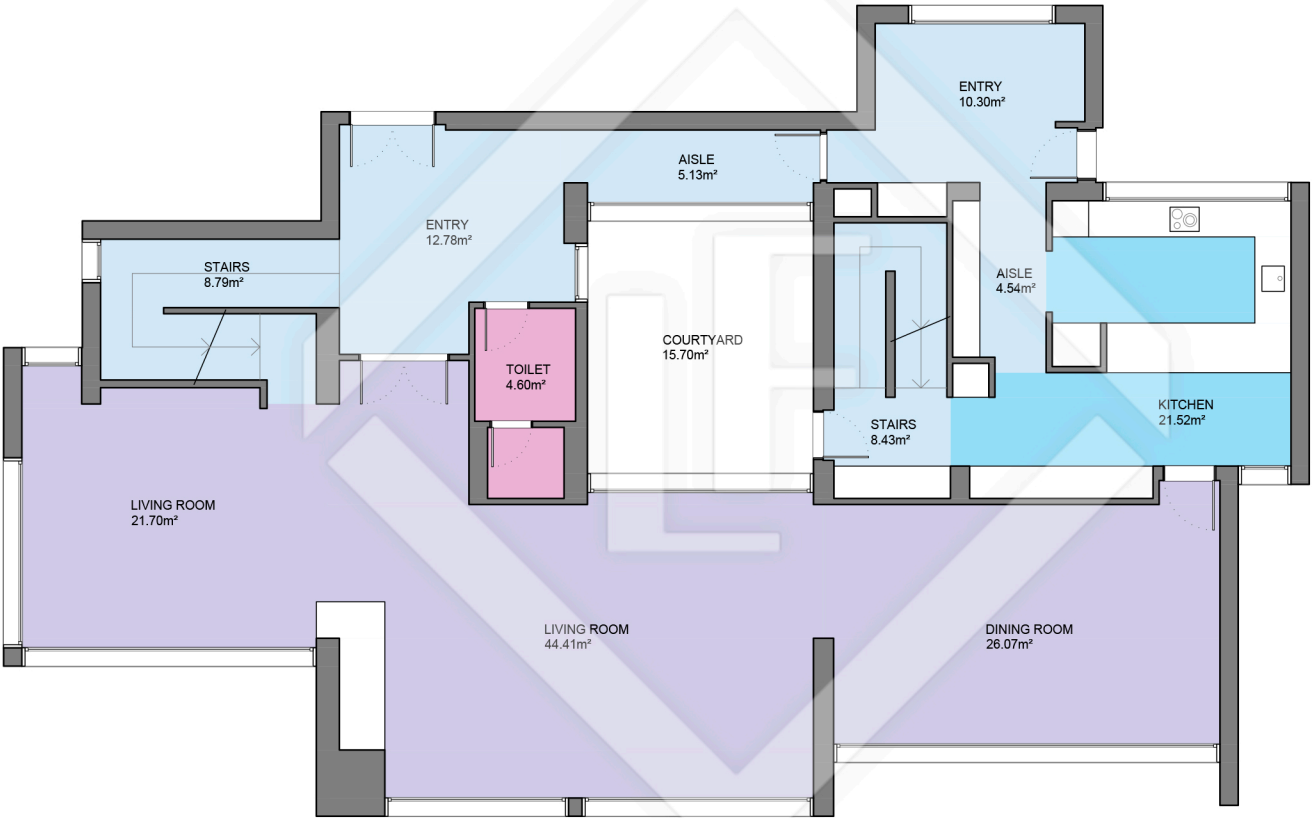


LUCAS FOX
INTERNATIONAL PROPERTIES



Scale in metres. Indicative only. Dimensions are approximate. All information contained here is gathered from sources we believe to be reliable. However we cannot guarantee its accuracy and interested persons should rely on their own enquiries.

Measurements FLOOR	
Built surface	200.56m ²
Useful surface	168.10m ²
Measurements TOTAL FLOOR	
Built surface	584.16m ²
Useful surface	475.51m ²
Terrain surface	4000.00m ²

BCN28346

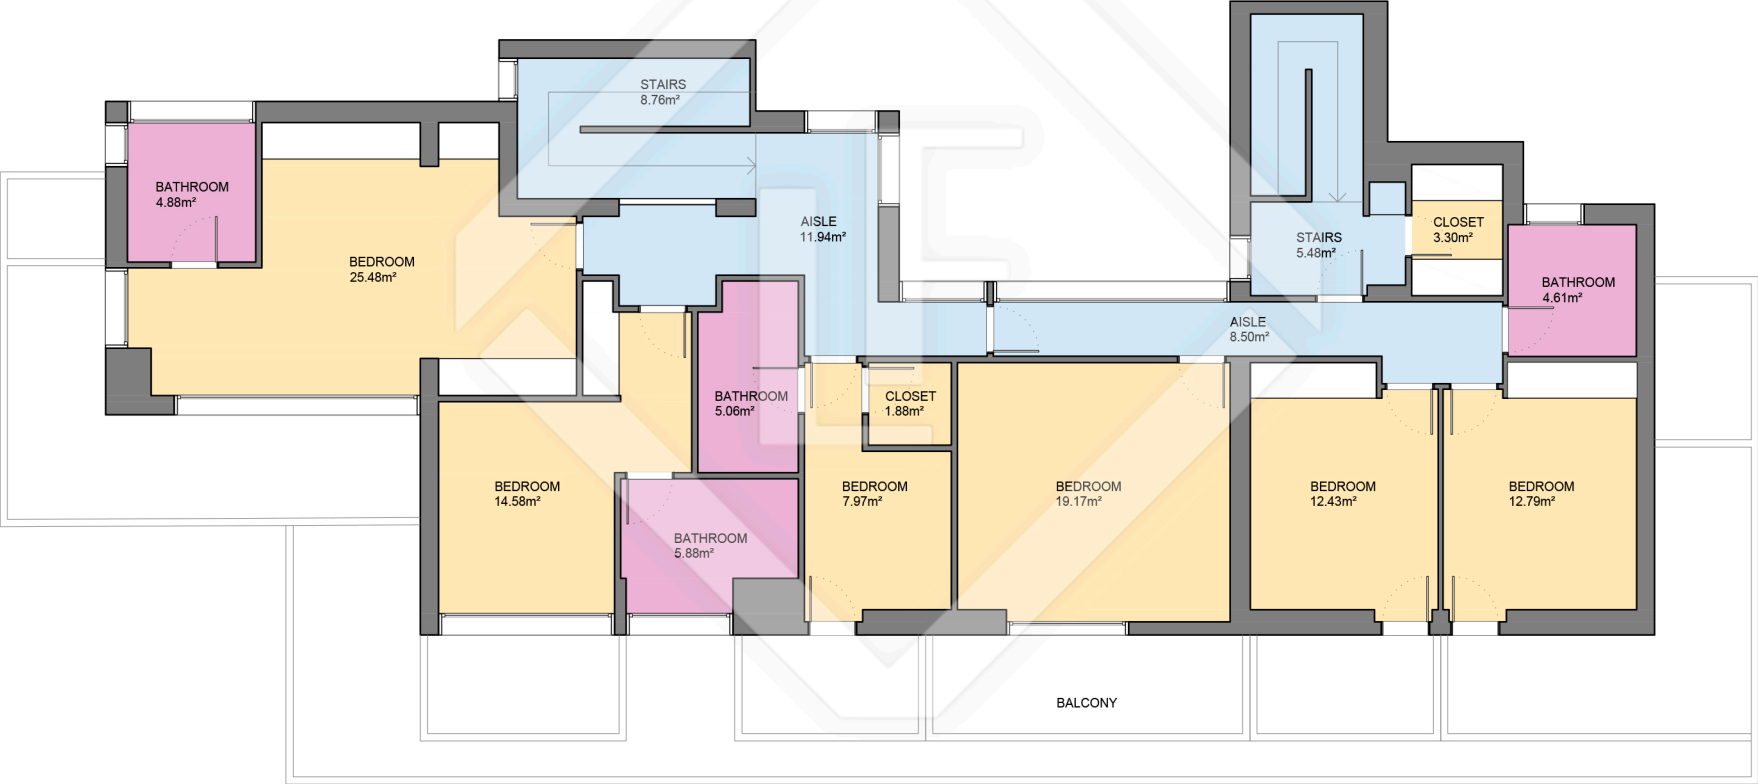

LUCAS FOX
INTERNATIONAL PROPERTIES



Scale in metres. Indicative only. Dimensions are approximate. All information contained here is gathered from sources we believe to be reliable. However we cannot guarantee its accuracy and interested persons should rely on their own enquiries.

Measurements FLOOR	
Built surface	194.10m²
Useful surface	156.80m²
Measurements TOTAL FLOOR	
Built surface	584.16m²
Useful surface	475.51m²
Terrain surface	4000.00m²