


BCN28465

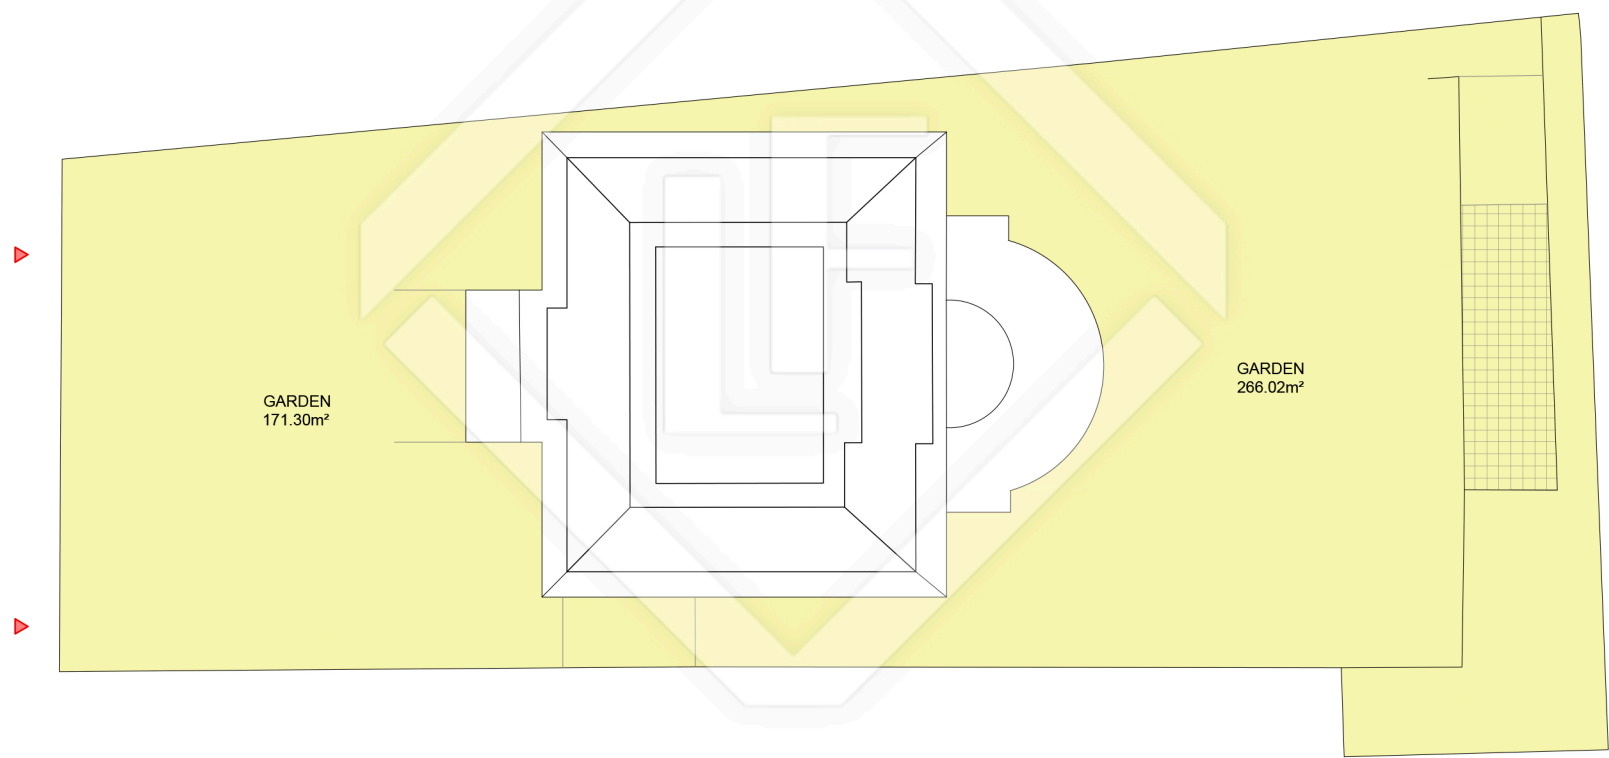

LUCAS FOX
INTERNATIONAL PROPERTIES



Scale in metres. Indicative only. Dimensions are approximate. All information contained here is gathered from sources we believe to be reliable. However we cannot guarantee its accuracy and interested persons should rely on their own enquiries.

Measurements TOTAL FLOOR	
Built surface	671.35m²
Useful surface	523.75m²
Exterior surface	502.88m²
Terrain surface	617.00m²

BCN28465



Measurements SEMI BASEMENT FLOOR	
Built surface	240.80m²
Useful surface	181.25m²
Exterior surface	34.41m²
Measurements TOTAL FLOOR	
Built surface	671.35m²
Useful surface	523.75m²
Exterior surface	502.88m²
Terrain surface	617.00m²



Scale in metres. Indicative only. Dimensions are approximate. All information contained here is gathered from sources we believe to be reliable. However we cannot guarantee its accuracy and interested persons should rely on their own enquiries.

BCN28465




Measurements GROUND FLOOR	
Built surface	157.70m²
Useful surface	132.30m²
Exterior surface	437.32m²
Height	3.35m
Measurements TOTAL FLOOR	
Built surface	671.35m²
Useful surface	523.75m²
Exterior surface	502.88m²
Terrain surface	617.00m²



Scale in metres. Indicative only. Dimensions are approximate. All information contained here is gathered from sources we believe to be reliable. However we cannot guarantee its accuracy and interested persons should rely on their own enquiries.

BCN28465

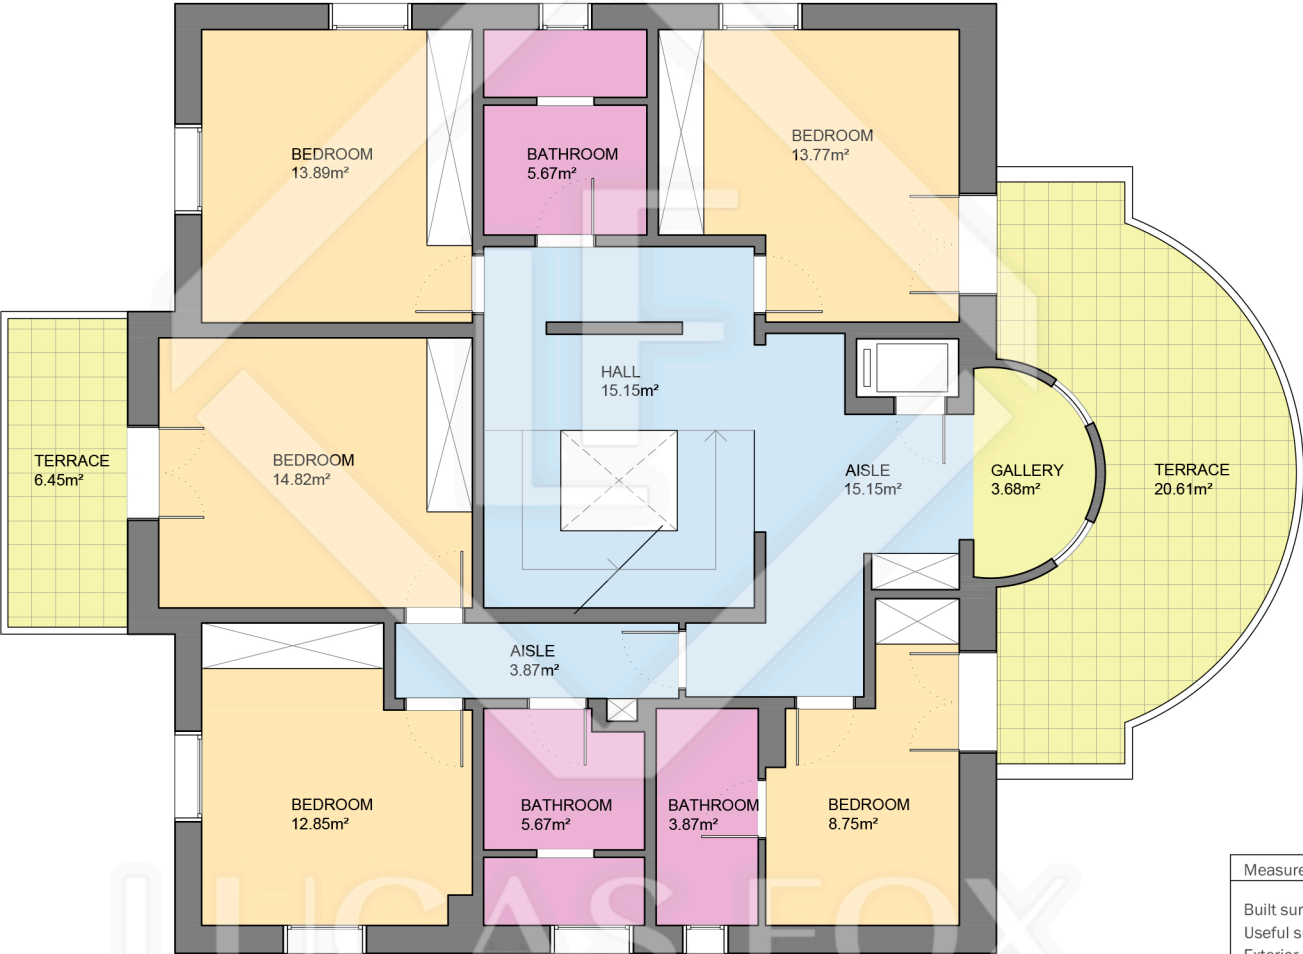


Measurements FIRST FLOOR	
Built surface	141.35m²
Useful surface	112.20m²
Exterior surface	27.06m²
Height	3.22m
Measurements TOTAL FLOOR	
Built surface	671.35m²
Useful surface	523.75m²
Exterior surface	502.88m²
Terrain surface	617.00m²



Scale in metres. Indicative only. Dimensions are approximate. All information contained here is gathered from sources we believe to be reliable. However we cannot guarantee its accuracy and interested persons should rely on their own enquiries.

BCN28465

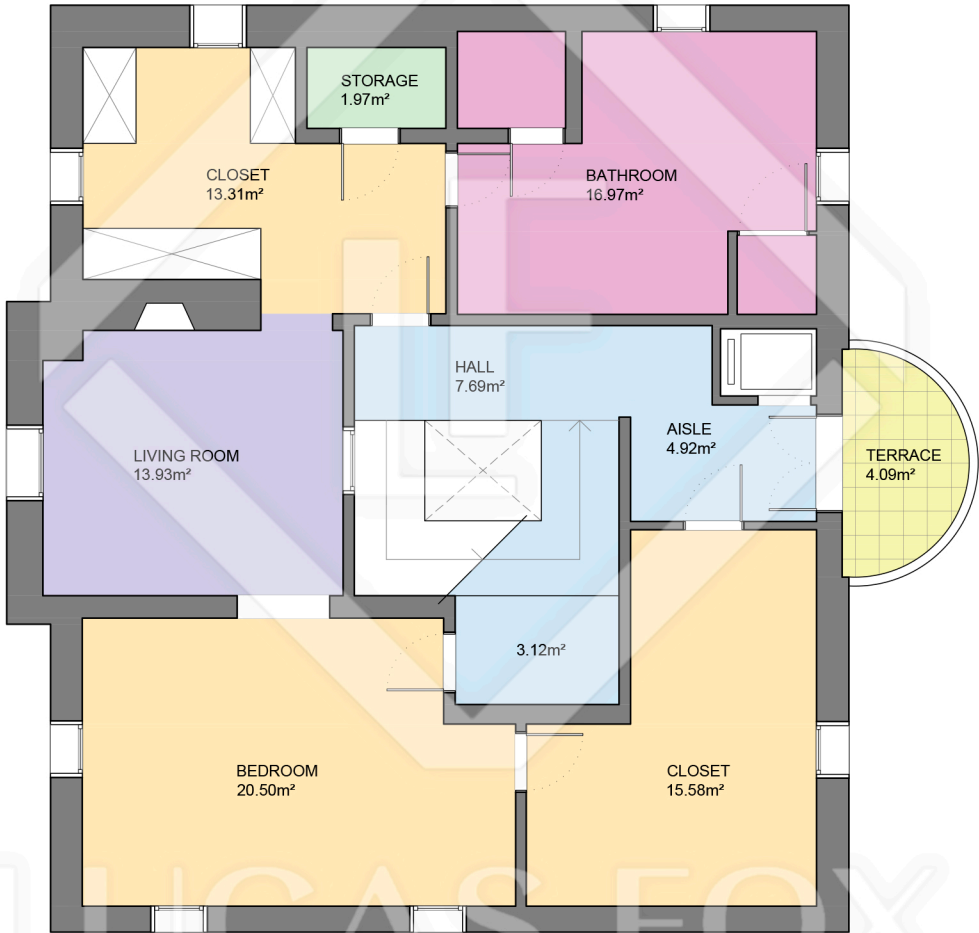

Measurements SECOND FLOOR	
Built surface	131.50m²
Useful surface	98.00m²
Exterior surface	4.09m²
Height	2.50m
Measurements TOTAL FLOOR	
Built surface	671.35m²
Useful surface	523.75m²
Exterior surface	502.88m²
Terrain surface	617.00m²



Scale in metres. Indicative only. Dimensions are approximate. All information contained here is gathered from sources we believe to be reliable. However we cannot guarantee its accuracy and interested persons should rely on their own enquiries.