


BCN28821

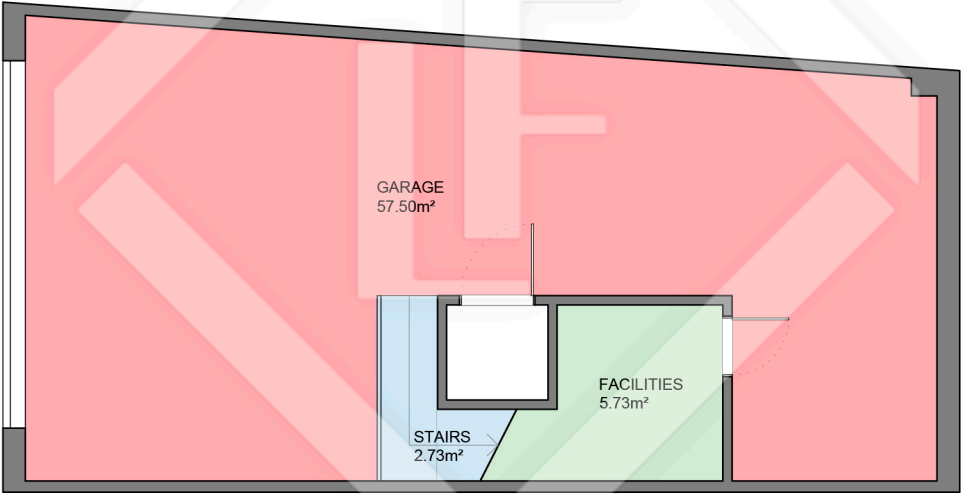


LUCAS FOX
INTERNATIONAL PROPERTIES

Measurements BASEMENT FLOOR	
Built surface	74.62m ²
Useful surface	65.95m ²
Exterior surface	00.00m ²
Height	3.14m
Measurements TOTAL FLOOR	
Built surface	343.99m ²
Useful surface	294.05m ²
Exterior surface	118.63m ²
Terrain surface	166.25m ²



Scale in metres. Indicative only. Dimensions are approximate. All information contained here is gathered from sources we believe to be reliable. However we cannot guarantee its accuracy and interested persons should rely on their own enquiries.

BCN28821

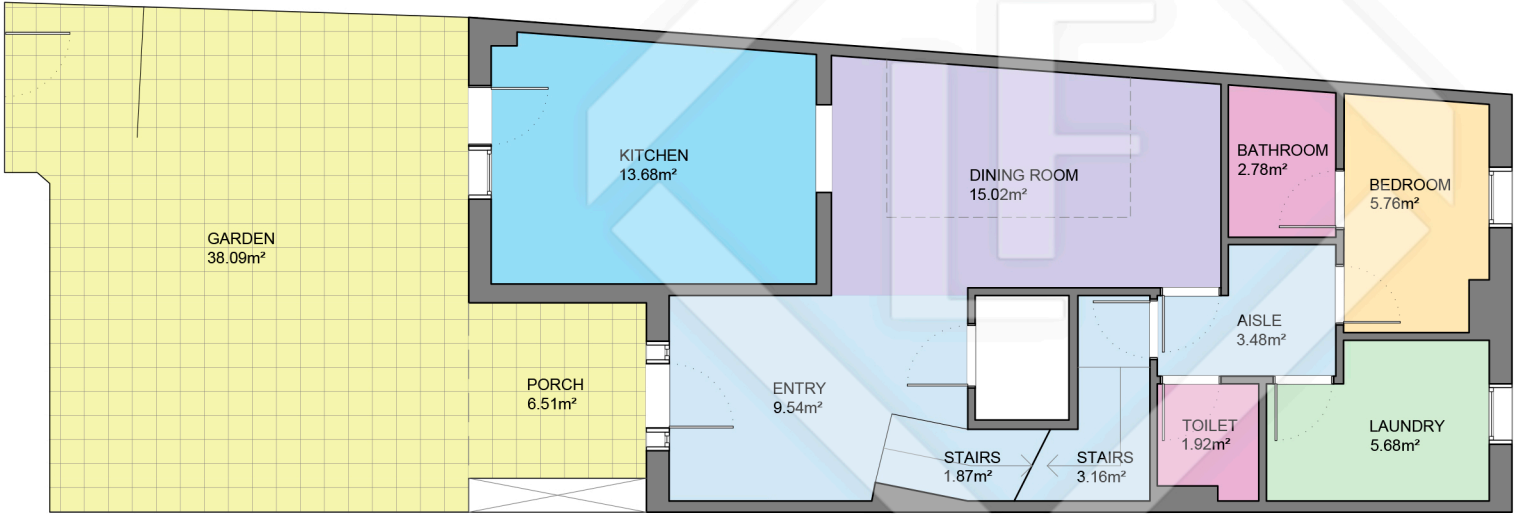


LUCAS FOX
INTERNATIONAL PROPERTIES



Scale in metres. Indicative only. Dimensions are approximate. All information contained here is gathered from sources we believe to be reliable. However we cannot guarantee its accuracy and interested persons should rely on their own enquiries.

Measurements GROUND FLOOR	
Built surface	74.54m ²
Useful surface	62.66m ²
Exterior surface	44.60m ²
Height	2.60m
Measurements TOTAL FLOOR	
Built surface	343.99m ²
Useful surface	294.05m ²
Exterior surface	118.63m ²
Terrain surface	166.25m ²

BCN28821

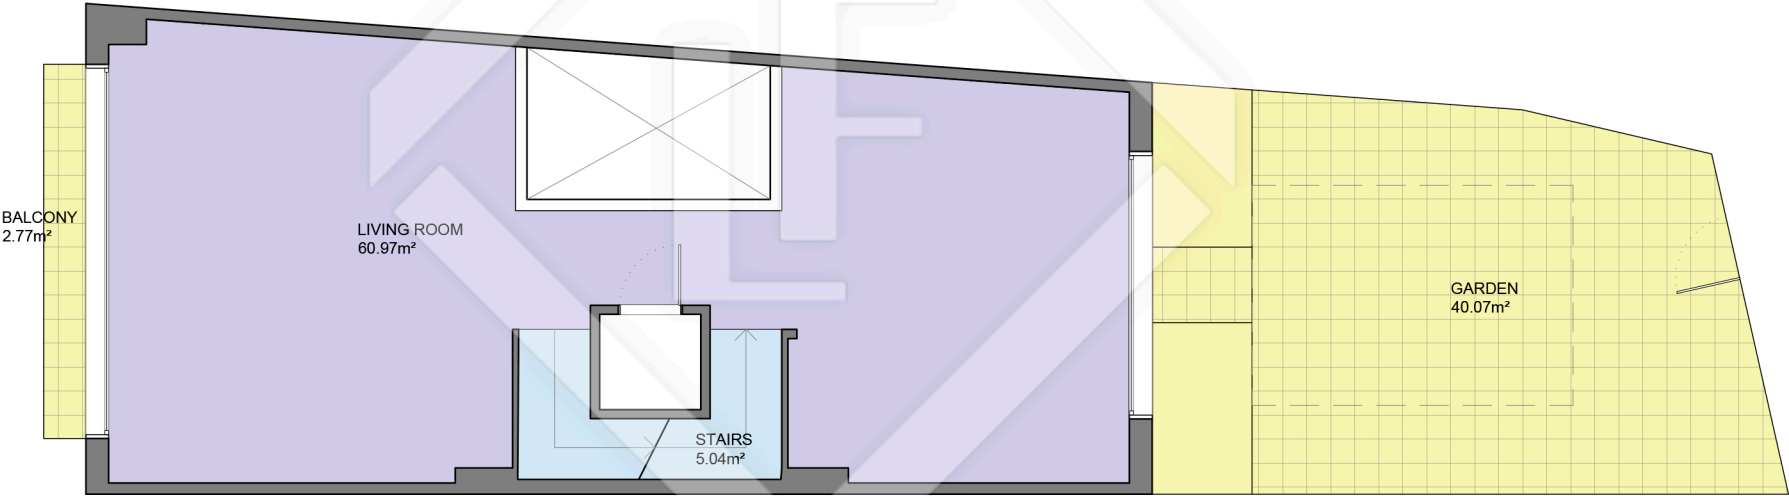


LUCAS FOX
INTERNATIONAL PROPERTIES

Measurements FIRST FLOOR	
Built surface	75.32m ²
Useful surface	66.01m ²
Exterior surface	42.84m ²
Height	2.60m
Measurements TOTAL FLOOR	
Built surface	343.99m ²
Useful surface	294.05m ²
Exterior surface	118.63m ²
Terrain surface	166.25m ²



Scale in metres. Indicative only. Dimensions are approximate. All information contained here is gathered from sources we believe to be reliable. However we cannot guarantee its accuracy and interested persons should rely on their own enquiries.

BCN28821

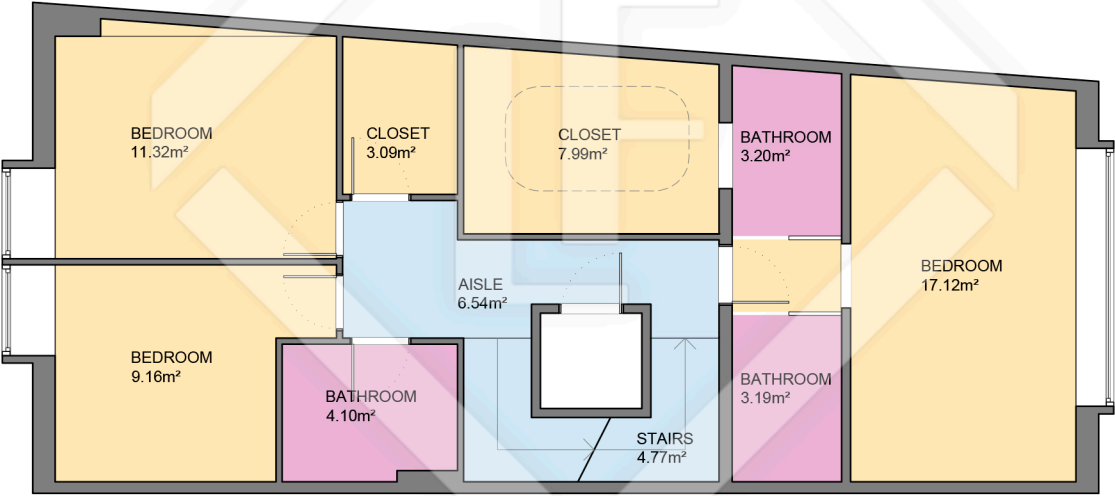


LUCAS FOX
INTERNATIONAL PROPERTIES

Measurements SECOND FLOOR	
Built surface	82.50m ²
Useful surface	70.61m ²
Exterior surface	00.00m ²
Height	2.60m
Measurements TOTAL FLOOR	
Built surface	343.99m ²
Useful surface	294.05m ²
Exterior surface	118.63m ²
Terrain surface	166.25m ²



Scale in metres. Indicative only. Dimensions are approximate. All information contained here is gathered from sources we believe to be reliable. However we cannot guarantee its accuracy and interested persons should rely on their own enquiries.

BCN28821

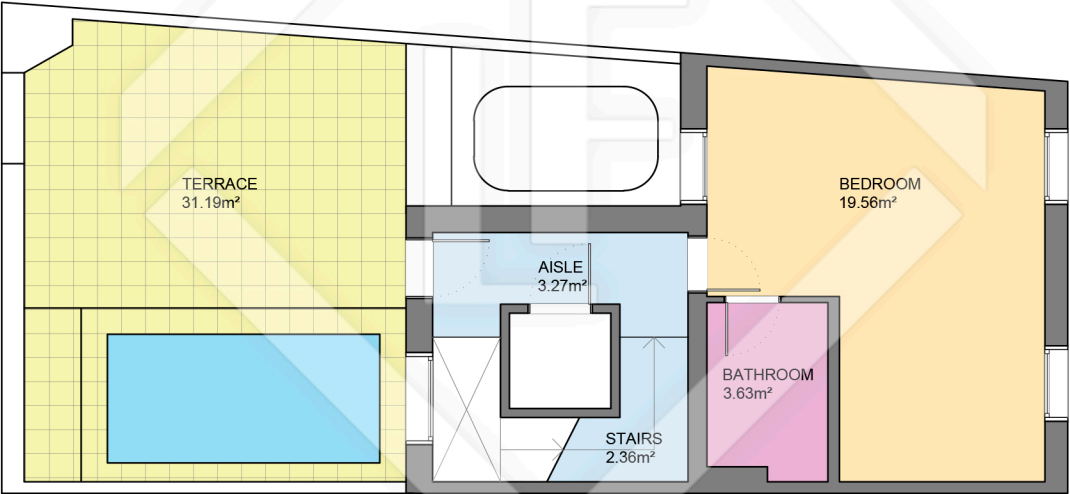

LUCAS FOX
INTERNATIONAL PROPERTIES

Measurements ATTIC FLOOR	
Built surface	37.01m ²
Useful surface	28.82m ²
Exterior surface	31.19m ²
Height	2.60m
Measurements TOTAL FLOOR	
Built surface	343.99m ²
Useful surface	294.05m ²
Exterior surface	118.63m ²
Terrain surface	166.25m ²



Scale in metres. Indicative only. Dimensions are approximate. All information contained here is gathered from sources we believe to be reliable. However we cannot guarantee its accuracy and interested persons should rely on their own enquiries.