


BCN29130

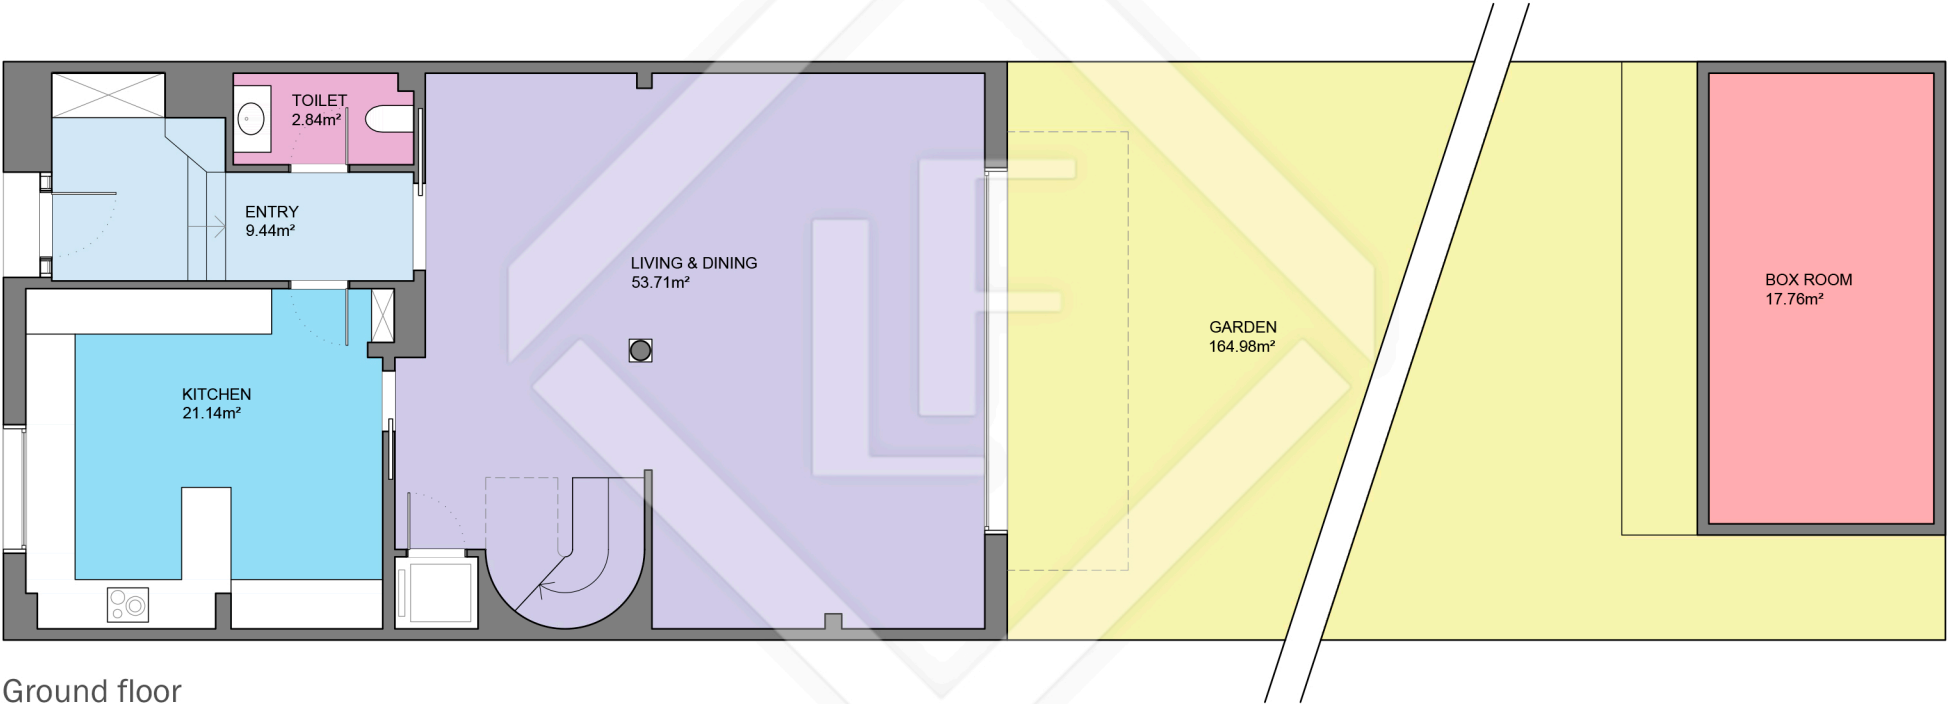

Ground floor


LUCAS FOX  
INTERNATIONAL PROPERTIES

Measurements GROUND FLOOR	
Built surface	120.36m²
Useful surface	104.90m²
Exterior surface	164.98m²
Height	2.52m
Measurements TOTAL FLOOR	
Built surface	287.36m²
Useful surface	239.91m²
Exterior surface	182.78m²
Terrain surface	294.10m²



Scale in metres. Indicative only. Dimensions are approximate. All information contained here is gathered from sources we believe to be reliable. However we cannot guarantee its accuracy and interested persons should rely on their own enquiries.

BCN29130

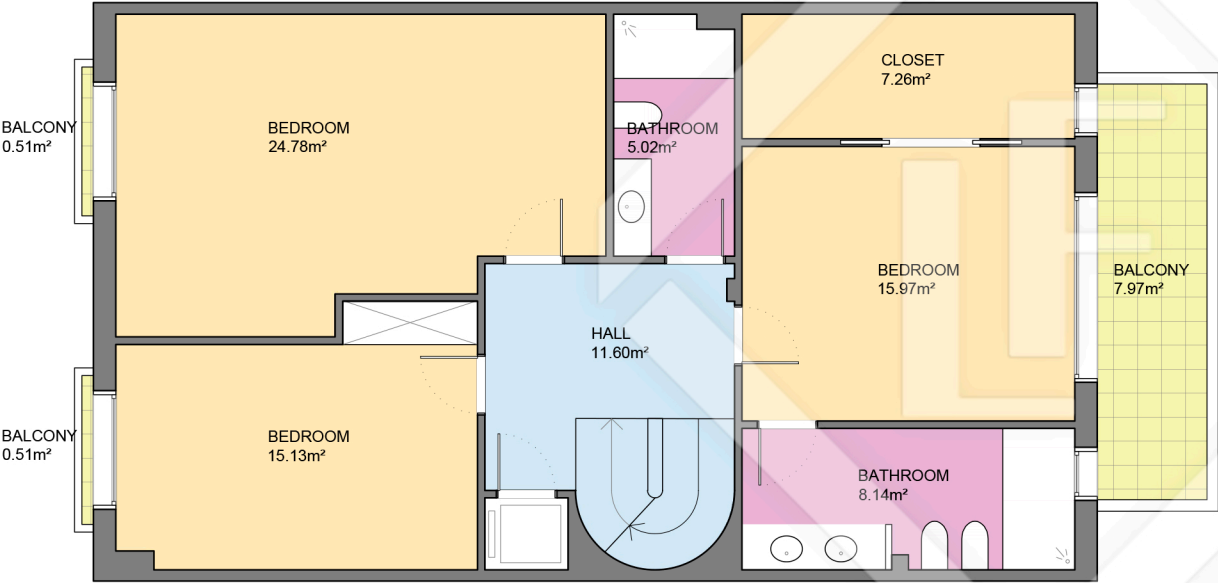


First floor



Scale in metres. Indicative only. Dimensions are approximate. All information contained here is gathered from sources we believe to be reliable. However we cannot guarantee its accuracy and interested persons should rely on their own enquiries.

Measurements FIRST FLOOR	
Built surface	100.50m <sup>2</sup>
Useful surface	87.90m <sup>2</sup>
Exterior surface	8.99m <sup>2</sup>
Height	2.60m
Measurements TOTAL FLOOR	
Built surface	287.36m <sup>2</sup>
Useful surface	239.91m <sup>2</sup>
Exterior surface	182.78m <sup>2</sup>
Terrain surface	294.10m <sup>2</sup>

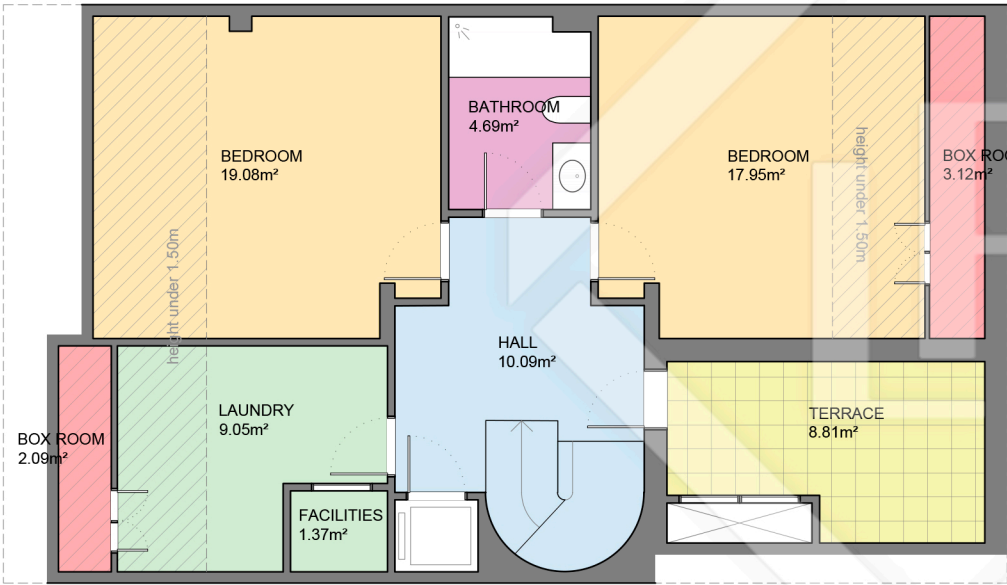

Second floor




Scale in metres. Indicative only. Dimensions are approximate. All information contained here is gathered from sources we believe to be reliable. However we cannot guarantee its accuracy and interested persons should rely on their own enquiries.

Measurements SECOND FLOOR	
Built surface	66.50m²
Useful surface	47.11m²
Exterior surface	8.81m²
Measurements TOTAL FLOOR	
Built surface	287.36m²
Useful surface	239.91m²
Exterior surface	182.78m²
Terrain surface	294.10m²


BCN29130



Ground floor

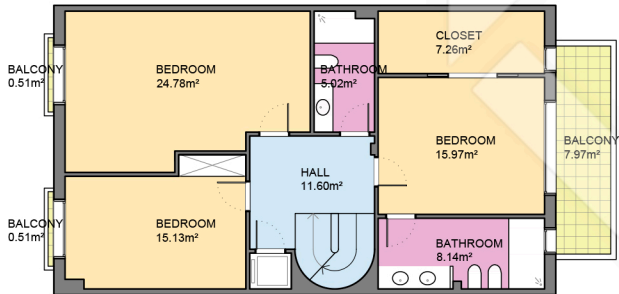

First floor

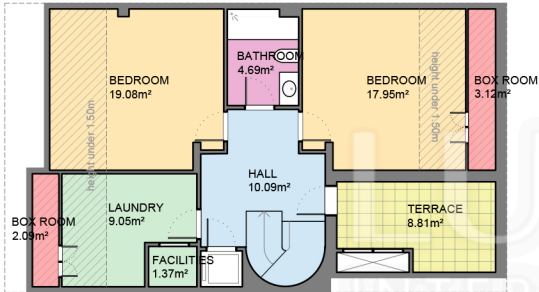

Second floor

Measurements GROUND FLOOR	
Built surface	120.36m²
Useful surface	104.90m²
Exterior surface	164.98m²
Height	2.52m
Measurements FIRST FLOOR	
Built surface	100.50m²
Useful surface	87.90m²
Exterior surface	8.99m²
Height	2.60m
Measurements SECOND FLOOR	
Built surface	66.50m²
Useful surface	47.11m²
Exterior surface	8.81m²
Measurements TOTAL FLOOR	
Built surface	287.36m²
Useful surface	239.91m²
Exterior surface	182.78m²
Terrain surface	294.10m²