



BCN31637

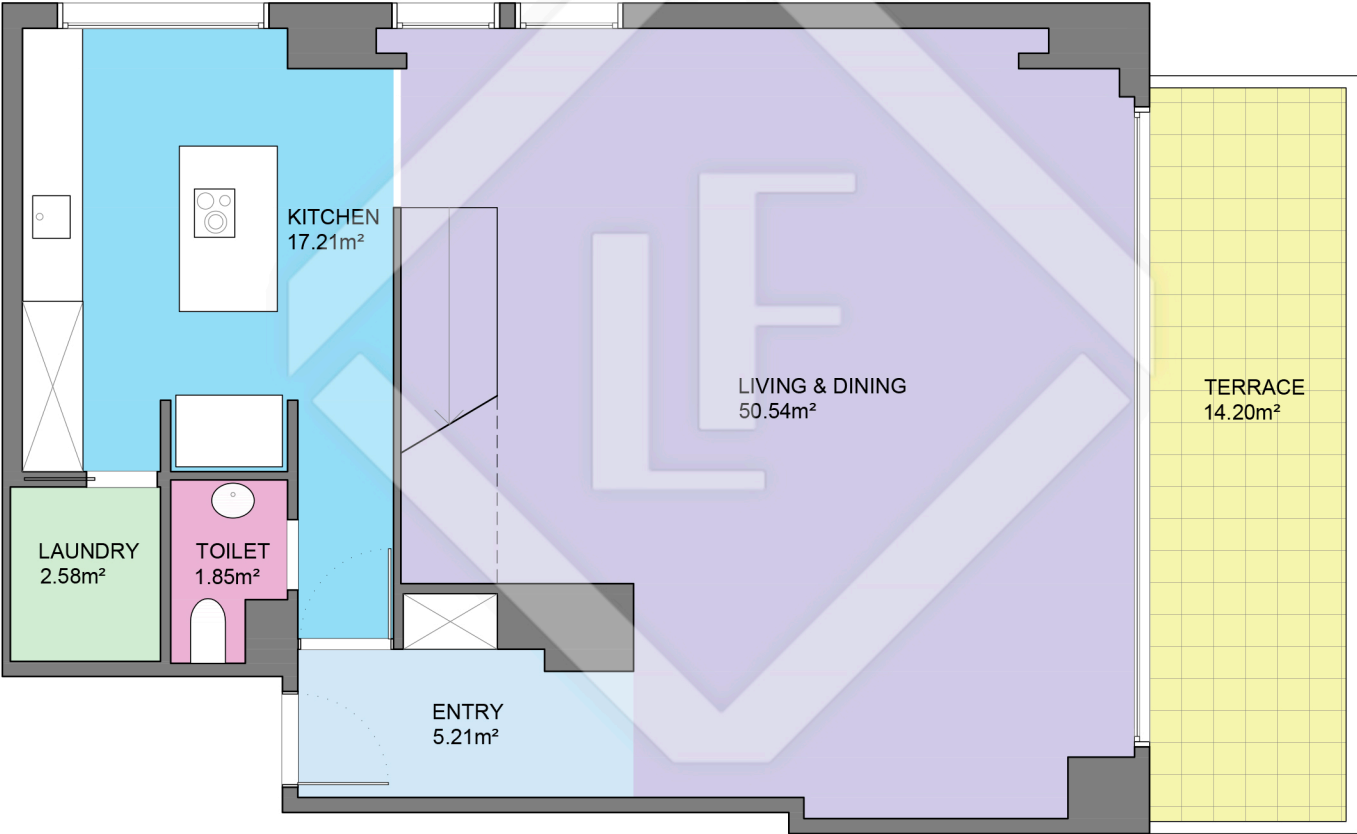



LUCAS FOX
INTERNATIONAL PROPERTIES

Measurements MAIN FLOOR	
Built surface	87.02m²
Useful surface	77.38m²
Exterior surface	14.20m²
Height	2.50m
Measurements TOTAL FLOOR	
Built surface	174.04m²
Useful surface	147.59m²
Exterior surface	111.07m²

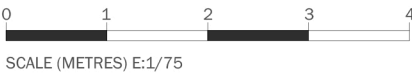

Scale in metres. Indicative only. Dimensions are approximate. All information contained here is gathered from sources we believe to be reliable. However we cannot guarantee its accuracy and interested persons should rely on their own enquiries.



BCN31637

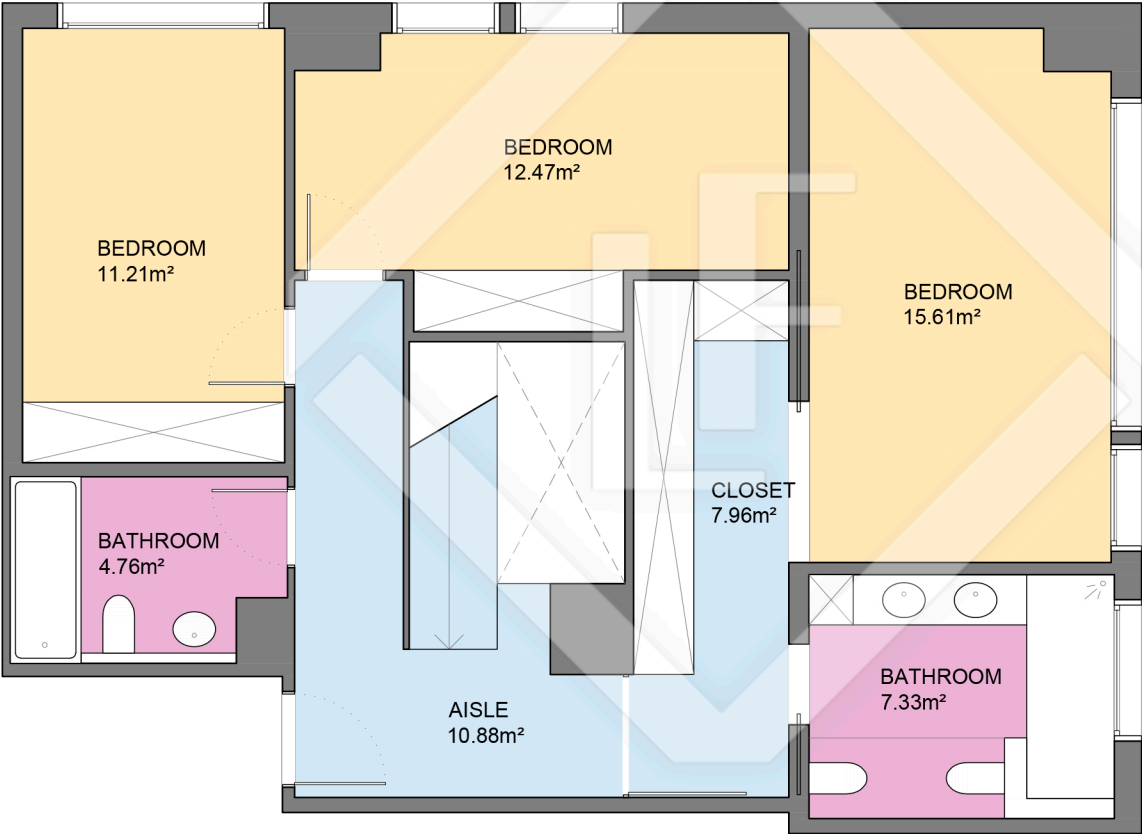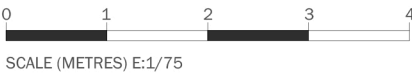

Measurements ATTIC FLOOR	
Built surface	87.02m²
Useful surface	70.21m²
Exterior surface	00.00m²
Height	2.52m
Measurements TOTAL FLOOR	
Built surface	174.04m²
Useful surface	147.59m²
Exterior surface	111.07m²



Scale in metres. Indicative only. Dimensions are approximate. All information contained here is gathered from sources we believe to be reliable. However we cannot guarantee its accuracy and interested persons should rely on their own enquiries.

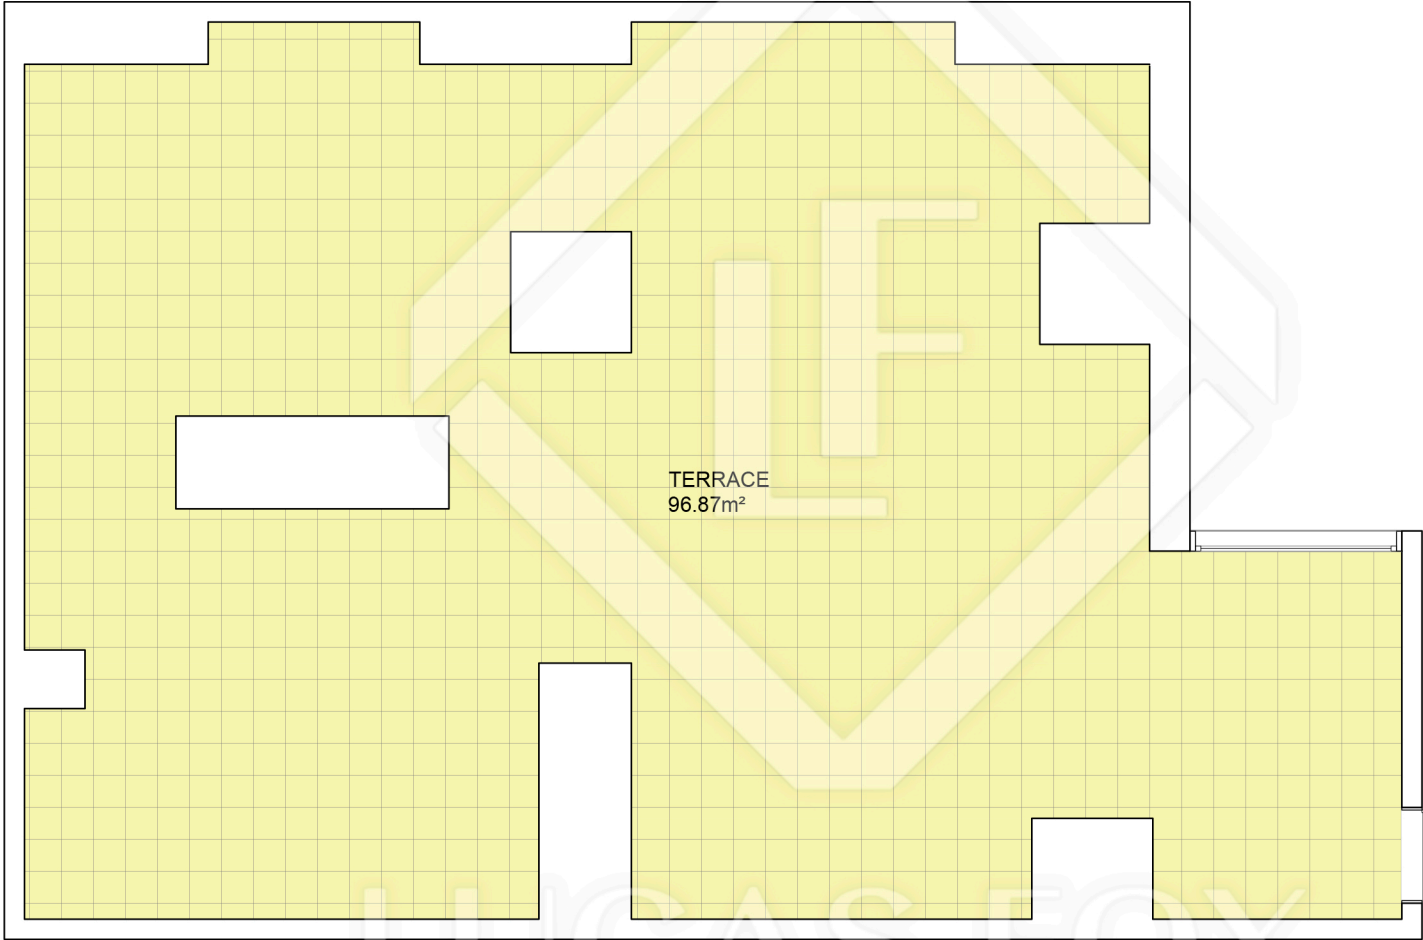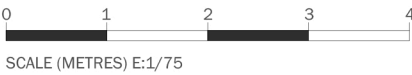

Measurements TERRACE FLOOR	
Exterior surface	96.87m²
Measurements TOTAL FLOOR	
Built surface	174.04m²
Useful surface	147.59m²
Exterior surface	111.07m²