


BCN31679

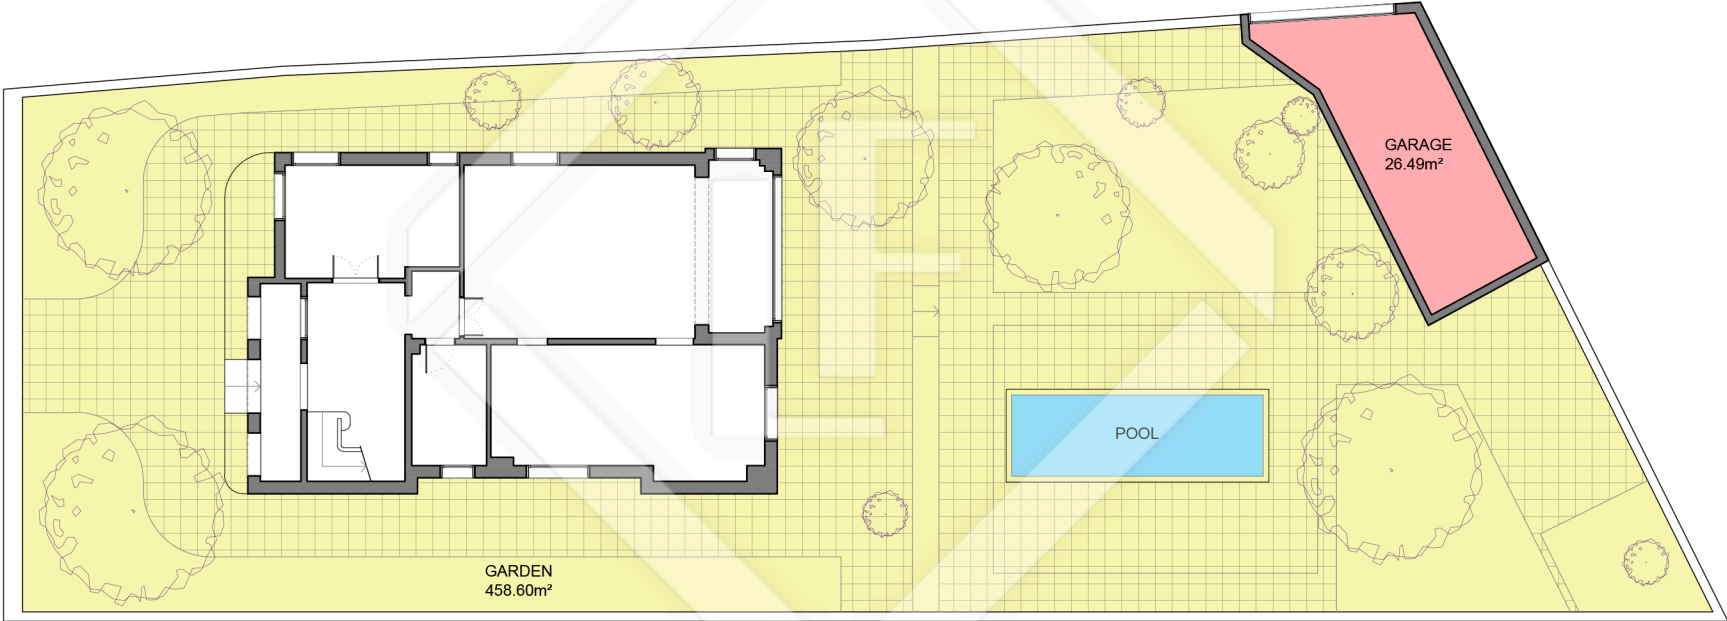

LUCAS FOX
INTERNATIONAL PROPERTIES



Scale in metres. Indicative only. Dimensions are approximate. All information contained here is gathered from sources we believe to be reliable. However we cannot guarantee its accuracy and interested persons should rely on their own enquiries.

Measurements GROUND FLOOR	
Built surface	121.28m ²
Useful surface	97.04m ²
Exterior surface	464.23m ²
Garage surface	26.49m ²
Measurements TOTAL FLOOR	
Built surface	224.34m ²
Useful surface	178.96m ²
Exterior surface	521.93m ²
Garage surface	26.49m ²

BCN31679




Measurements GROUND FLOOR	
Built surface	121.28m ²
Useful surface	97.04m ²
Exterior surface	464.23m ²
Garage surface	26.49m ²
Measurements TOTAL FLOOR	
Built surface	224.34m ²
Useful surface	178.96m ²
Exterior surface	521.93m ²
Garage surface	26.49m ²



Scale in metres. Indicative only. Dimensions are approximate. All information contained here is gathered from sources we believe to be reliable. However we cannot guarantee its accuracy and interested persons should rely on their own enquiries.

BCN31679

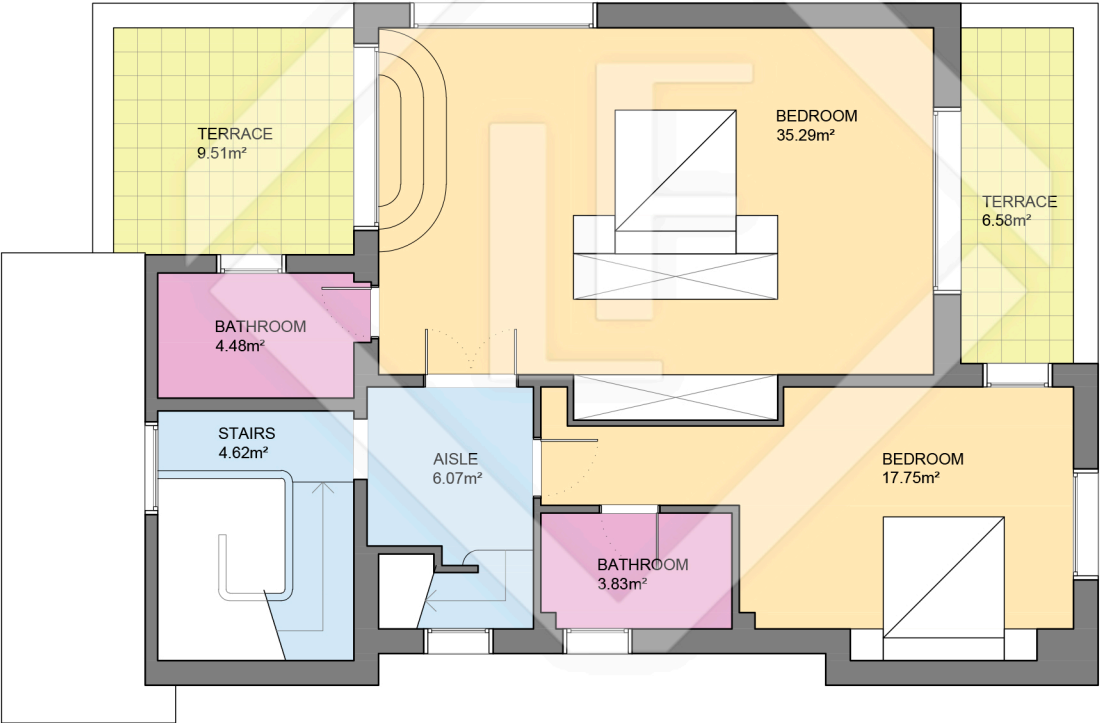


LUCAS FOX
INTERNATIONAL PROPERTIES

Measurements FIRST FLOOR	
Built surface	89.40m²
Useful surface	72.03m²
Exterior surface	16.09m²
Measurements TOTAL FLOOR	
Built surface	224.34m²
Useful surface	178.96m²
Exterior surface	521.93m²
Garage surface	26.49m²



Scale in metres. Indicative only. Dimensions are approximate. All information contained here is gathered from sources we believe to be reliable. However we cannot guarantee its accuracy and interested persons should rely on their own enquiries.

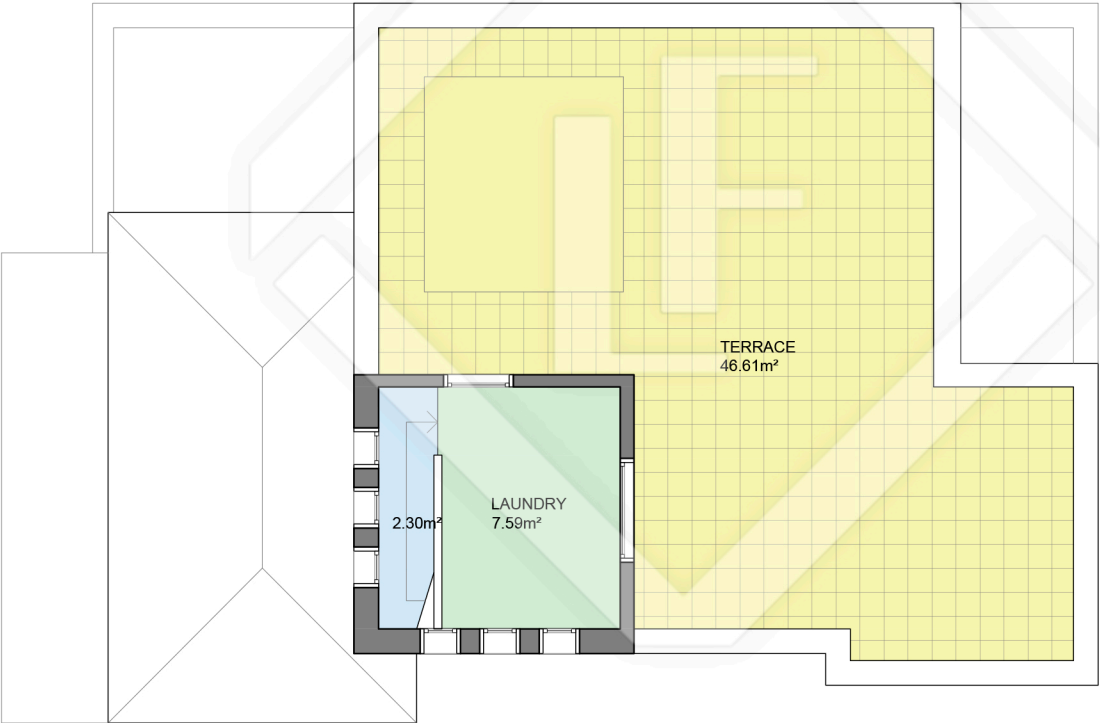

LUCAS FOX
INTERNATIONAL PROPERTIES

Measurements SECOND FLOOR	
Built surface	13.66m²
Useful surface	9.89m²
Exterior surface	41.61m²
Measurements TOTAL FLOOR	
Built surface	224.34m²
Useful surface	178.96m²
Exterior surface	521.93m²
Garage surface	26.49m²