


BCN38950 Propuesta 1

4 Rooms

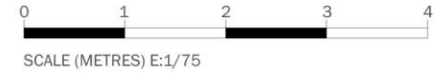

LUCAS FOX
INTERNATIONAL PROPERTIES

Measurements FIRST FLOOR	
Built surface	108.50m ²
Useful surface	90.80m ²
Exterior surface	15.00m ²
Height	2.63m


Measurements TOTAL FLOOR	
Built surface	234.00m ²
Useful surface	197.66m ²
Exterior surface	15.00m ²



Scale in metres. Indicative only. Dimensions are approximate. All information contained here is gathered from sources we believe to be reliable. However we cannot guarantee its accuracy and interested persons should rely on their own enquiries.

BCN38950 Propuesta 1

4 Rooms

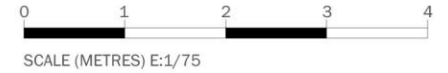

LUCAS FOX
INTERNATIONAL PROPERTIES

Measurements GROUND FLOOR	
Built surface	125.50m ²
Useful surface	106.86m ²
Exterior surface	00.00m ²
Height	2.63m


Measurements TOTAL FLOOR	
Built surface	234.00m ²
Useful surface	197.66m ²
Exterior surface	15.00m ²



Scale in metres. Indicative only. Dimensions are approximate. All information contained here is gathered from sources we believe to be reliable. However we cannot guarantee its accuracy and interested persons should rely on their own enquiries.

BCN38950 Propuesta 2

5 Rooms

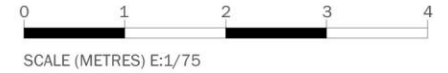

LUCAS FOX
INTERNATIONAL PROPERTIES

Measurements FIRST FLOOR	
Built surface	108.50m ²
Useful surface	90.80m ²
Exterior surface	15.00m ²
Height	2.63m



Measurements TOTAL FLOOR	
Built surface	234.00m ²
Useful surface	197.69m ²
Exterior surface	15.00m ²



Scale in metres. Indicative only. Dimensions are approximate. All information contained here is gathered from sources we believe to be reliable. However we cannot guarantee its accuracy and interested persons should rely on their own enquiries.

BCN38950 Propuesta 2

5 Rooms

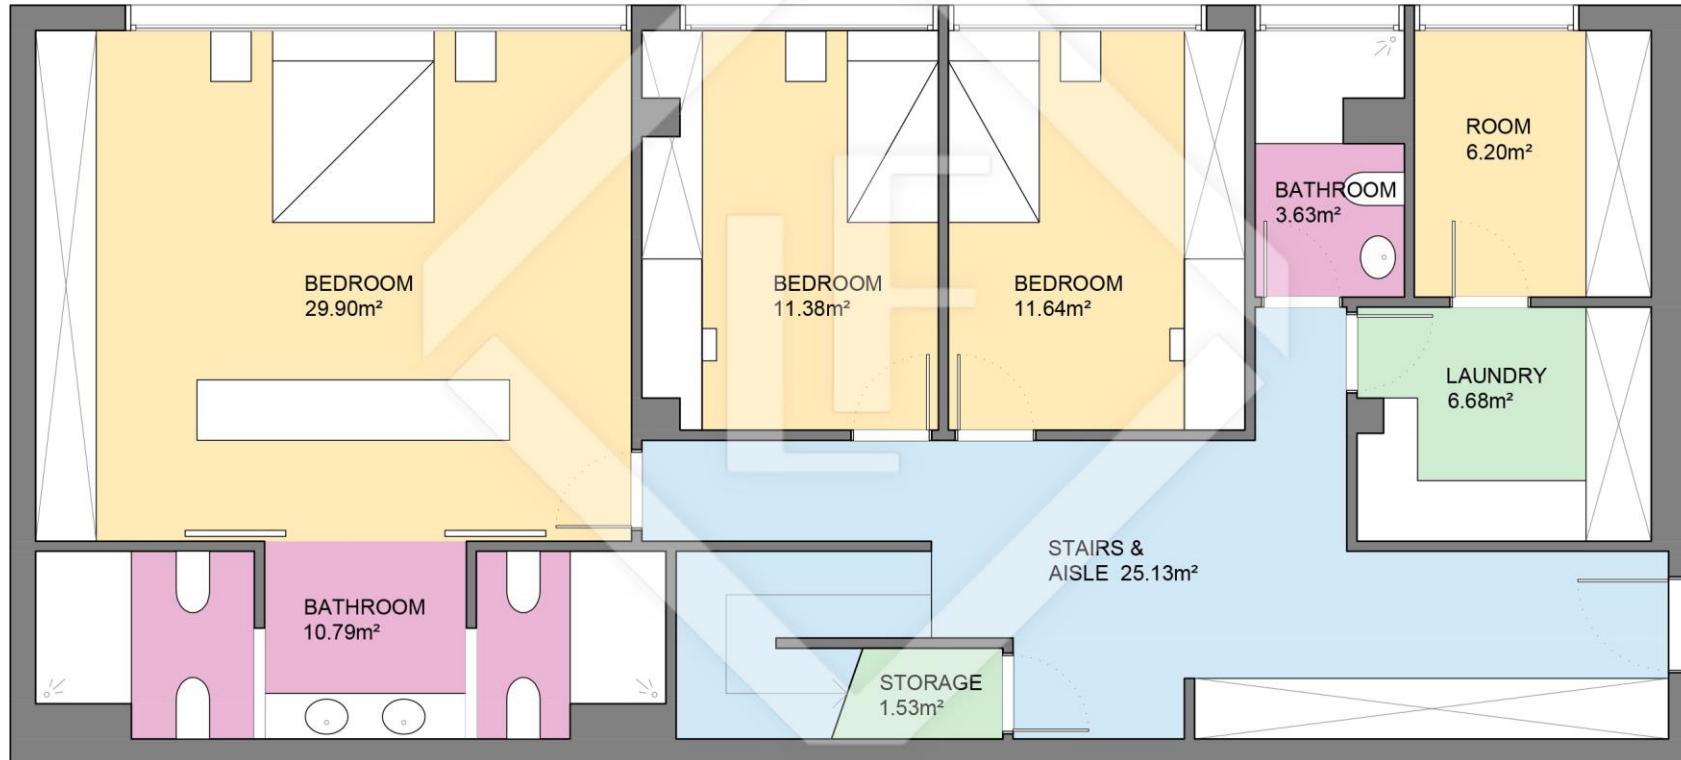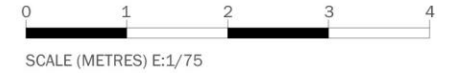

LUCAS FOX
INTERNATIONAL PROPERTIES

Measurements GROUND FLOOR	
Built surface	125.50m ²
Useful surface	106.89m ²
Exterior surface	00.00m ²
Height	2.63m


Measurements TOTAL FLOOR	
Built surface	234.00m ²
Useful surface	197.69m ²
Exterior surface	15.00m ²



Scale in metres. Indicative only. Dimensions are approximate. All information contained here is gathered from sources we believe to be reliable. However we cannot guarantee its accuracy and interested persons should rely on their own enquiries.

BCN38950 Propuesta 3

4 Rooms

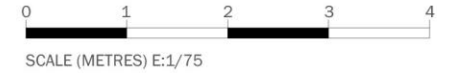

LUCAS FOX
INTERNATIONAL PROPERTIES

Measurements FIRST FLOOR	
Built surface	108.50m ²
Useful surface	90.80m ²
Exterior surface	15.00m ²
Height	2.63m

Measurements TOTAL FLOOR	
Built surface	234.00m ²
Useful surface	197.24m ²
Exterior surface	15.00m ²




LUCAS FOX
INTERNATIONAL PROPERTIES

Scale in metres. Indicative only. Dimensions are approximate. All information contained here is gathered from sources we believe to be reliable. However we cannot guarantee its accuracy and interested persons should rely on their own enquiries.

BCN38950 Propuesta 3

4 Rooms

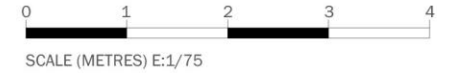

LUCAS FOX
INTERNATIONAL PROPERTIES

Measurements GROUND FLOOR	
Built surface	125.50m ²
Useful surface	106.44m ²
Exterior surface	00.00m ²
Height	2.63m

Measurements TOTAL FLOOR	
Built surface	234.00m ²
Useful surface	197.24m ²
Exterior surface	15.00m ²



Scale in metres. Indicative only. Dimensions are approximate. All information contained here is gathered from sources we believe to be reliable. However we cannot guarantee its accuracy and interested persons should rely on their own enquiries.