



BCN39034 Propuesta

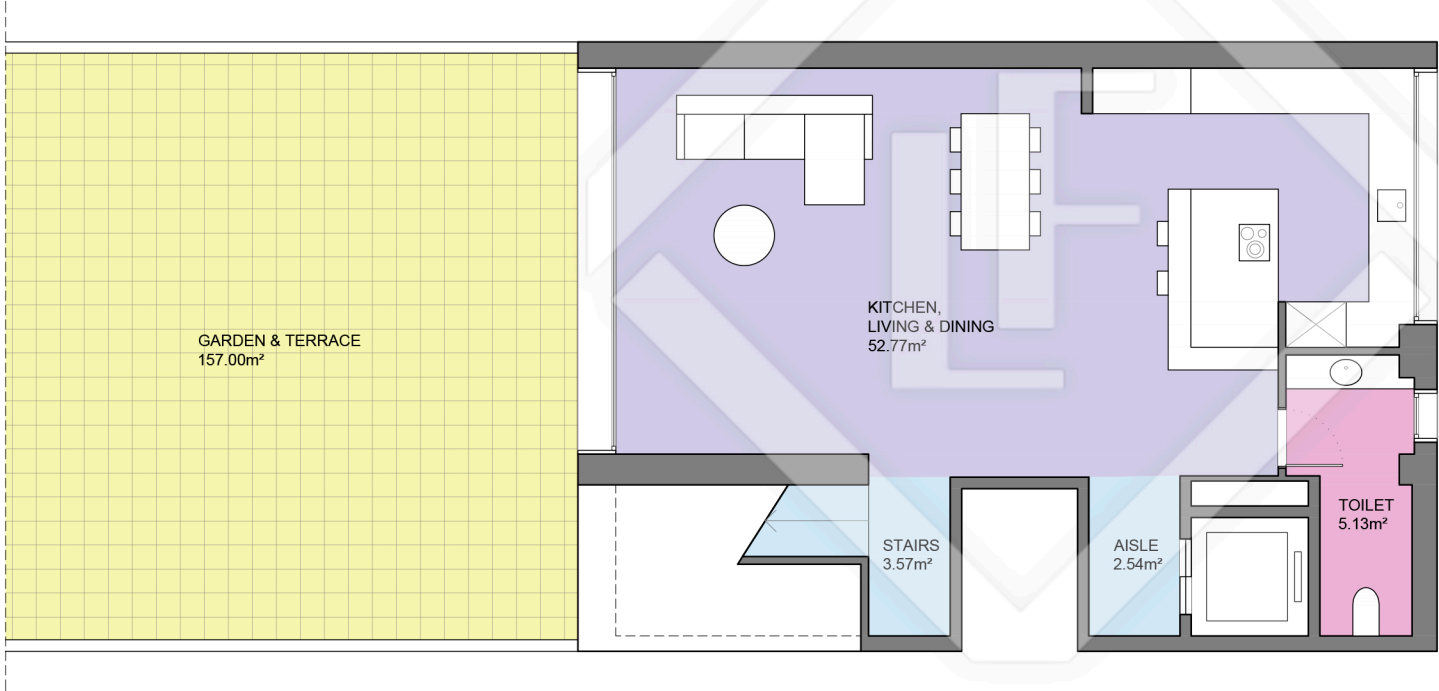

Scale in metres. Indicative only. Dimensions are approximate. All information contained here is gathered from sources we believe to be reliable. However we cannot guarantee its accuracy and interested persons should rely on their own enquiries.

Measurements MAIN FLOOR	
Built surface	81.40m ²
Useful surface	64.01m ²
Exterior surface	157.00m ²
Measurements TOTAL FLOOR	
Built surface	291.46m ²
Useful surface	220.65m ²
Exterior surface	213.57m ²
Garage surface	113.00m ²
Basement surface	77.00m ²

BCN39034 Propuesta

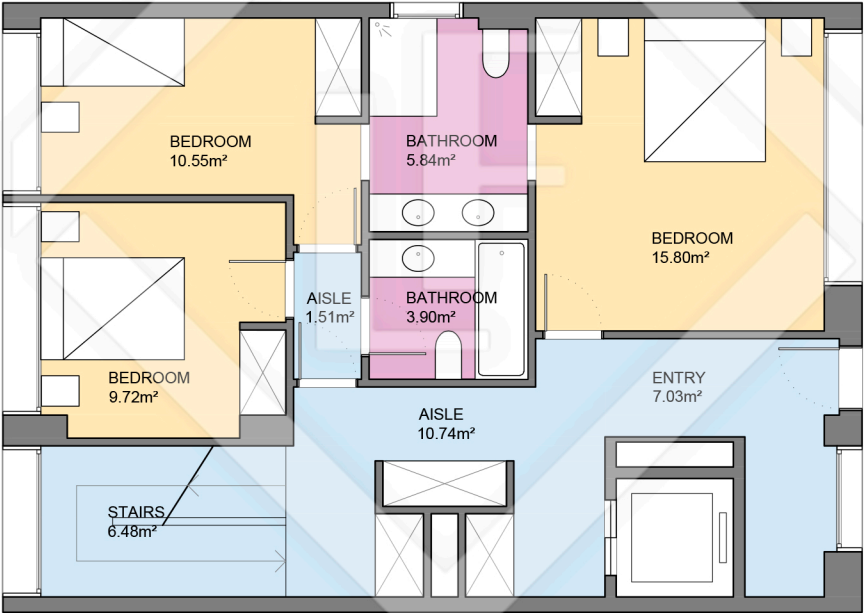


LUCAS FOX
INTERNATIONAL PROPERTIES



Scale in metres. Indicative only. Dimensions are approximate. All information contained here is gathered from sources we believe to be reliable. However we cannot guarantee its accuracy and interested persons should rely on their own enquiries.

Measurements FIRST FLOOR	
Built surface	91.50m ²
Useful surface	71.57m ²
Exterior surface	00.00m ²
Measurements TOTAL FLOOR	
Built surface	291.46m ²
Useful surface	220.65m ²
Exterior surface	213.57m ²
Garage surface	113.00m ²
Basement surface	77.00m ²

BCN39034 Propuesta

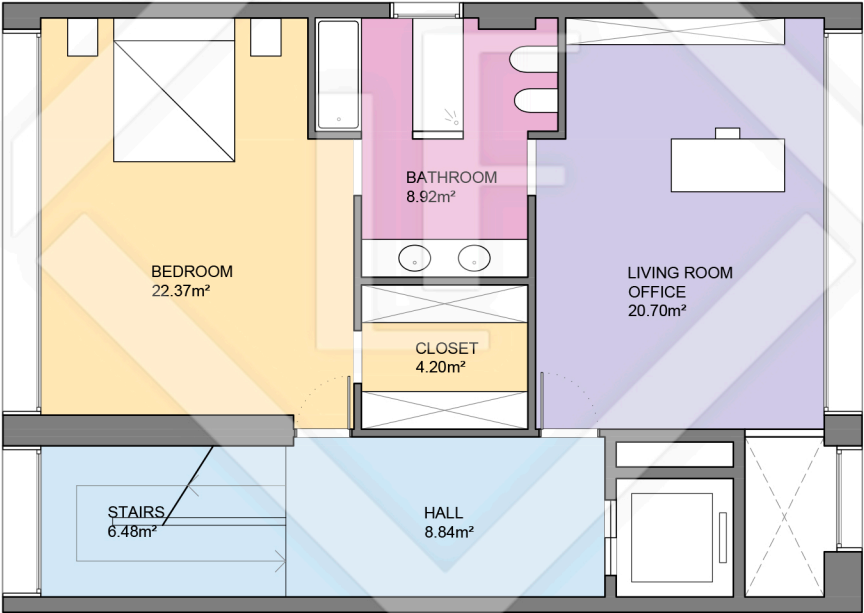


Measurements SECOND FLOOR	
Built surface	91.50m²
Useful surface	71.51m²
Exterior surface	00.00m²
Measurements TOTAL FLOOR	
Built surface	291.46m²
Useful surface	220.65m²
Exterior surface	213.57m²
Garage surface	113.00m²
Basement surface	77.00m²



Scale in metres. Indicative only. Dimensions are approximate. All information contained here is gathered from sources we believe to be reliable. However we cannot guarantee its accuracy and interested persons should rely on their own enquiries.

BCN39034 Propuesta

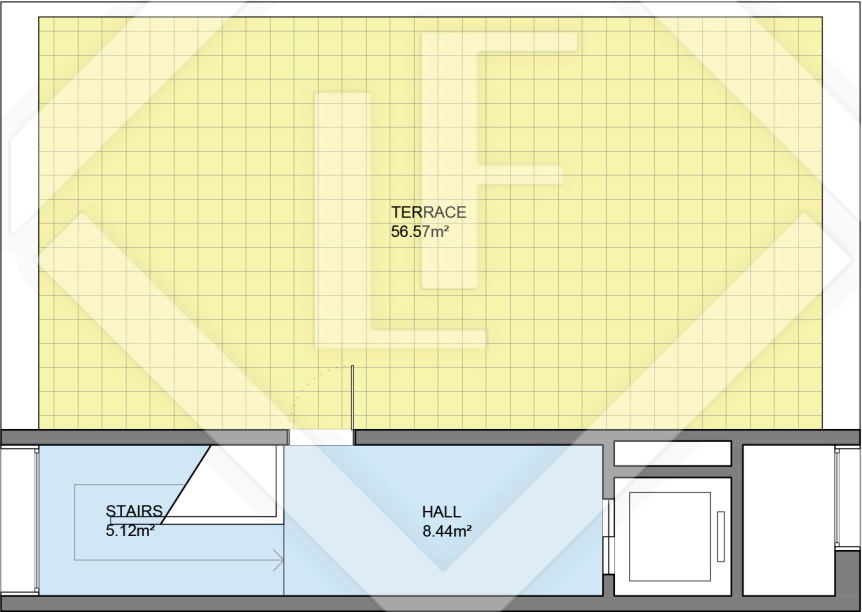

LUCAS FOX
INTERNATIONAL PROPERTIES

Measurements TERRACE FLOOR	
Built surface	27.06m²
Useful surface	13.56m²
Exterior surface	56.57m²
Measurements TOTAL FLOOR	
Built surface	291.46m²
Useful surface	220.65m²
Exterior surface	213.57m²
Garage surface	113.00m²
Basement surface	77.00m²



Scale in metres. Indicative only. Dimensions are approximate. All information contained here is gathered from sources we believe to be reliable. However we cannot guarantee its accuracy and interested persons should rely on their own enquiries.