


BCN39320


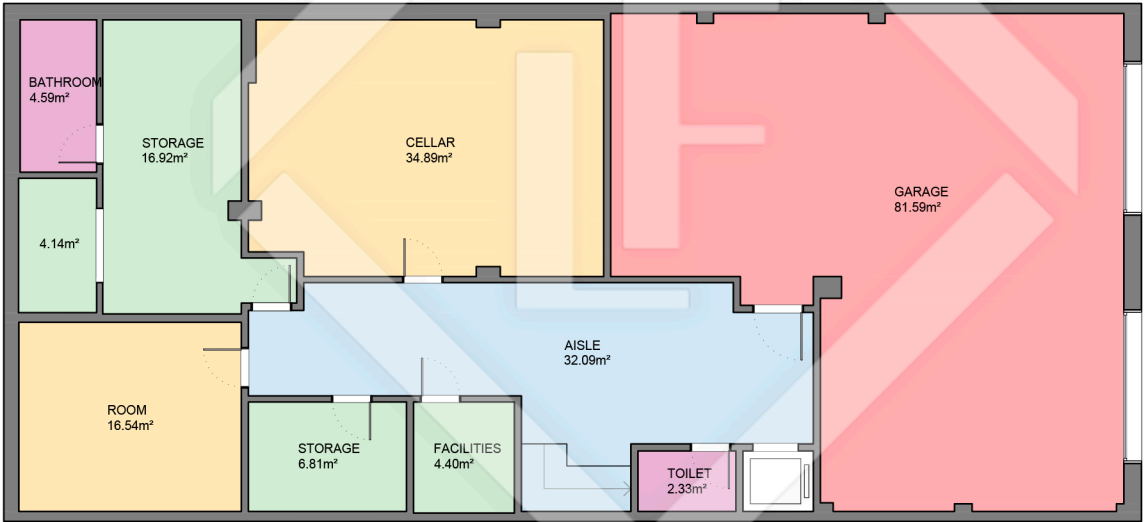


LUCAS FOX
INTERNATIONAL PROPERTIES




Scale in metres. Indicative only. Dimensions are approximate. All information contained here is gathered from sources we believe to be reliable. However we cannot guarantee its accuracy and interested persons should rely on their own enquiries.

Measurements BASEMENTFLOOR	
Built surface	232.02m²
Useful surface	204.30m²
Height	2.40m
Measurements TOTAL FLOOR	
Built surface	670.19m²
Useful surface	569.96m²
Mezzanine surface	42.72m²
Exterior surface	484.88m²

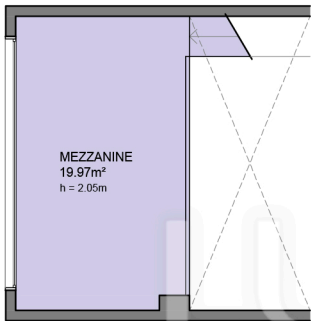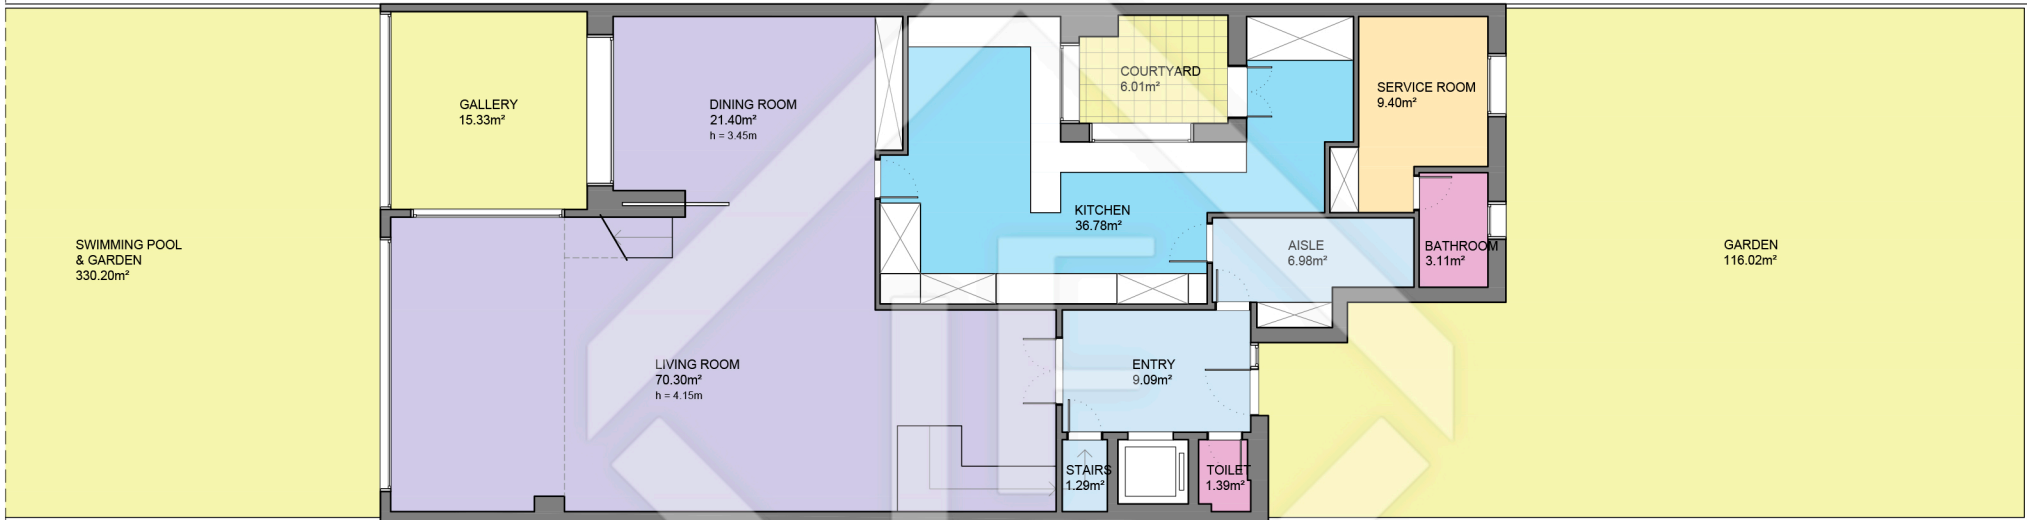

Measurements GROUND FLOOR	
Built surface	209.75m²
Useful surface	175.05m²
Mezzanine surface	19.97m²
Exterior surface	452.23m²
Height	3.00m
Measurements TOTAL FLOOR	
Built surface	670.19m²
Useful surface	569.96m²
Mezzanine surface	42.72m²
Exterior surface	484.88m²

BCN39320

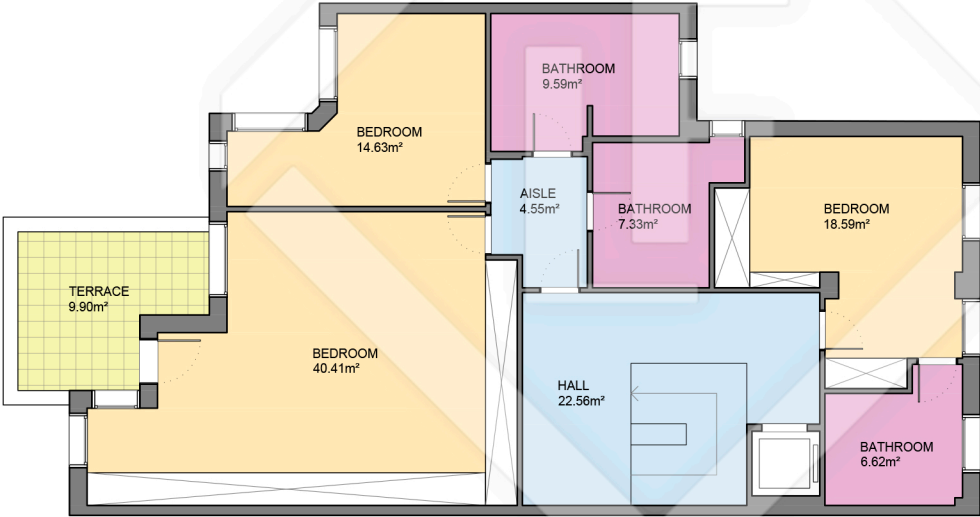



LUCAS FOX
INTERNATIONAL PROPERTIES

Measurements FIRST FLOOR	
Built surface	146.45m²
Useful surface	124.28m²
Exterior surface	9.90m²
Height	2.50m
Measurements TOTAL FLOOR	
Built surface	670.19m²
Useful surface	569.96m²
Mezzanine surface	42.72m²
Exterior surface	484.88m²



Scale in metres. Indicative only. Dimensions are approximate. All information contained here is gathered from sources we believe to be reliable. However we cannot guarantee its accuracy and interested persons should rely on their own enquiries.

BCN39320

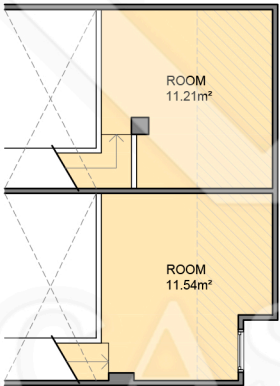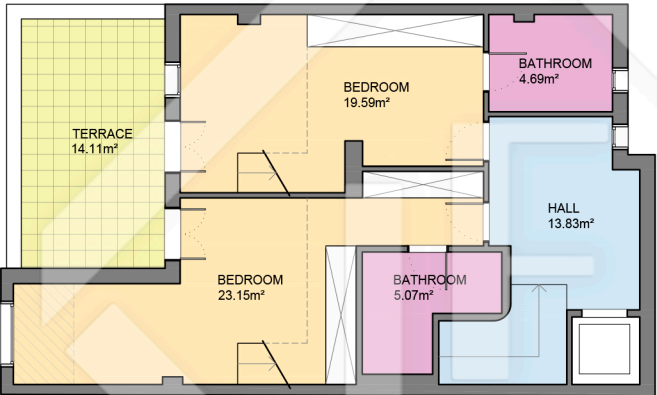

Measurements SECOND FLOOR	
Built surface	81.97m ²
Useful surface	66.33m ²
Mezzanine surface	22.75m ²
Exterior surface	14.11m ²
Measurements TOTAL FLOOR	
Built surface	670.19m ²
Useful surface	569.96m ²
Mezzanine surface	42.72m ²
Exterior surface	484.88m ²