


VI-358 Planta tipo, puerta 1°. Reformado - Propuesta de reforma.

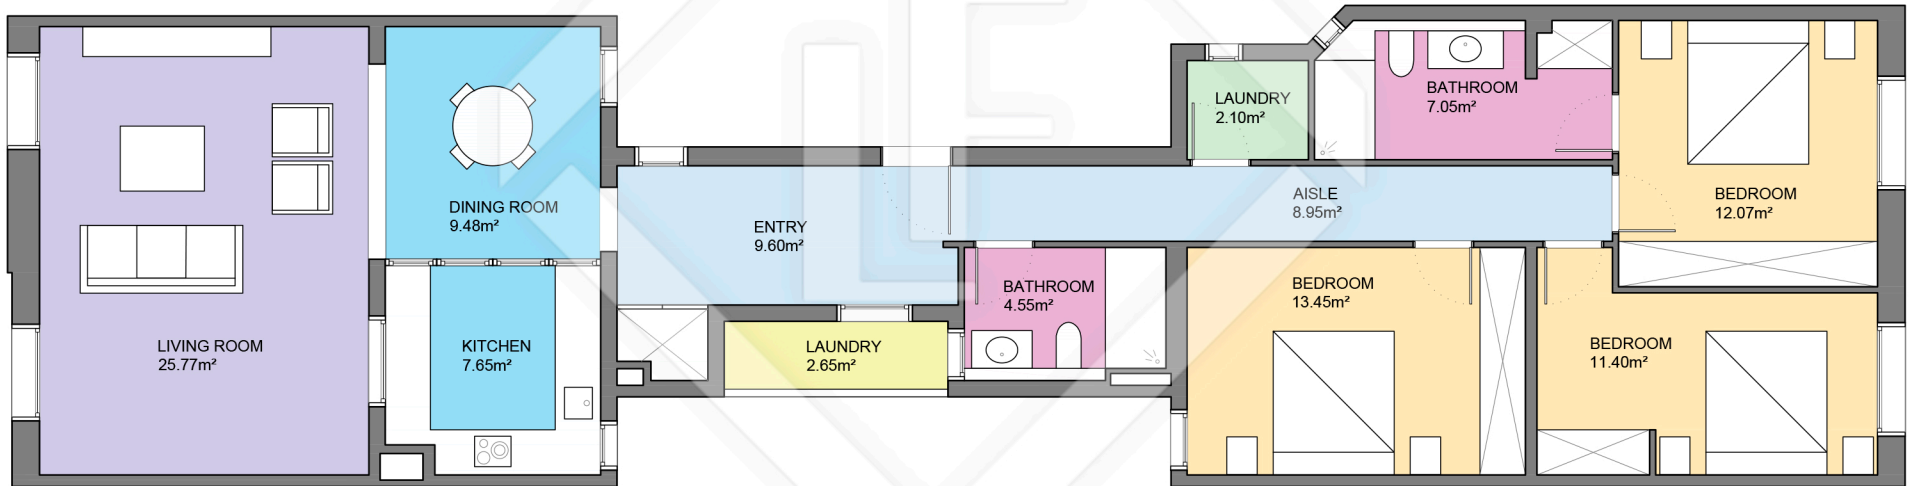

Scale in metres. Indicative only. Dimensions are approximate. All information contained here is gathered from sources we believe to be reliable. However we cannot guarantee its accuracy and interested persons should rely on their own enquiries.

Measurements FLOOR	
Built surface	134.65m ²
Useful surface	112.07m ²

Measurements FLOOR	
Built surface	134.65m ²
Useful surface	112.07m ²