


BCN45054


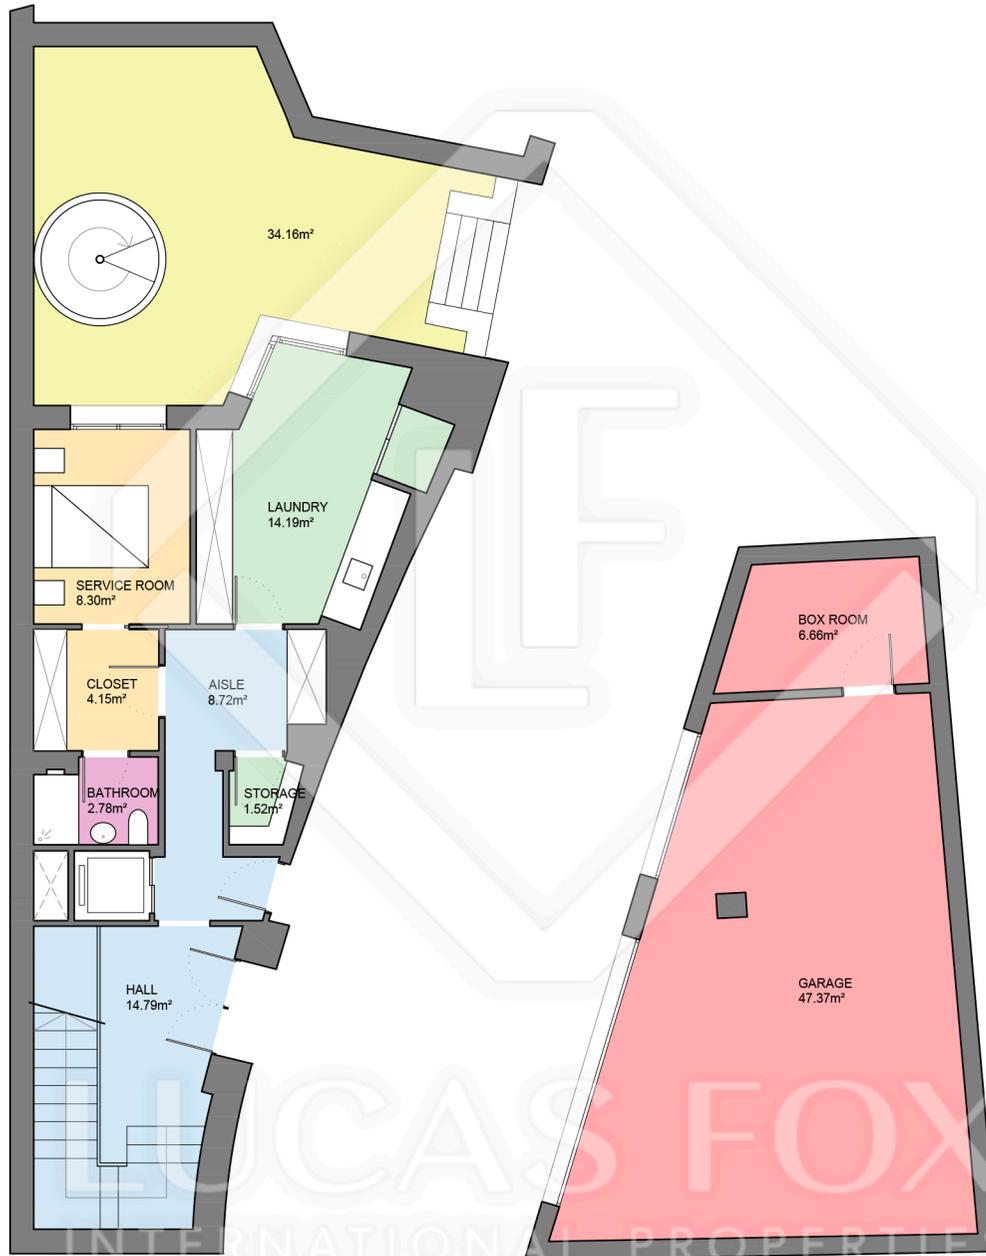


Measurements BASEMENT FLOOR	
Built surface	142.50m ²
Useful surface	108.46m ²
Height	2.70m
Measurements TOTAL FLOOR	
Built surface	558.45m ²
Useful surface	446.20m ²
Terrain surface	700.00m ²



Scale in metres. Indicative only. Dimensions are approximate. All information contained here is gathered from sources we believe to be reliable. However we cannot guarantee its accuracy and interested persons should rely on their own enquiries.

BCN45054

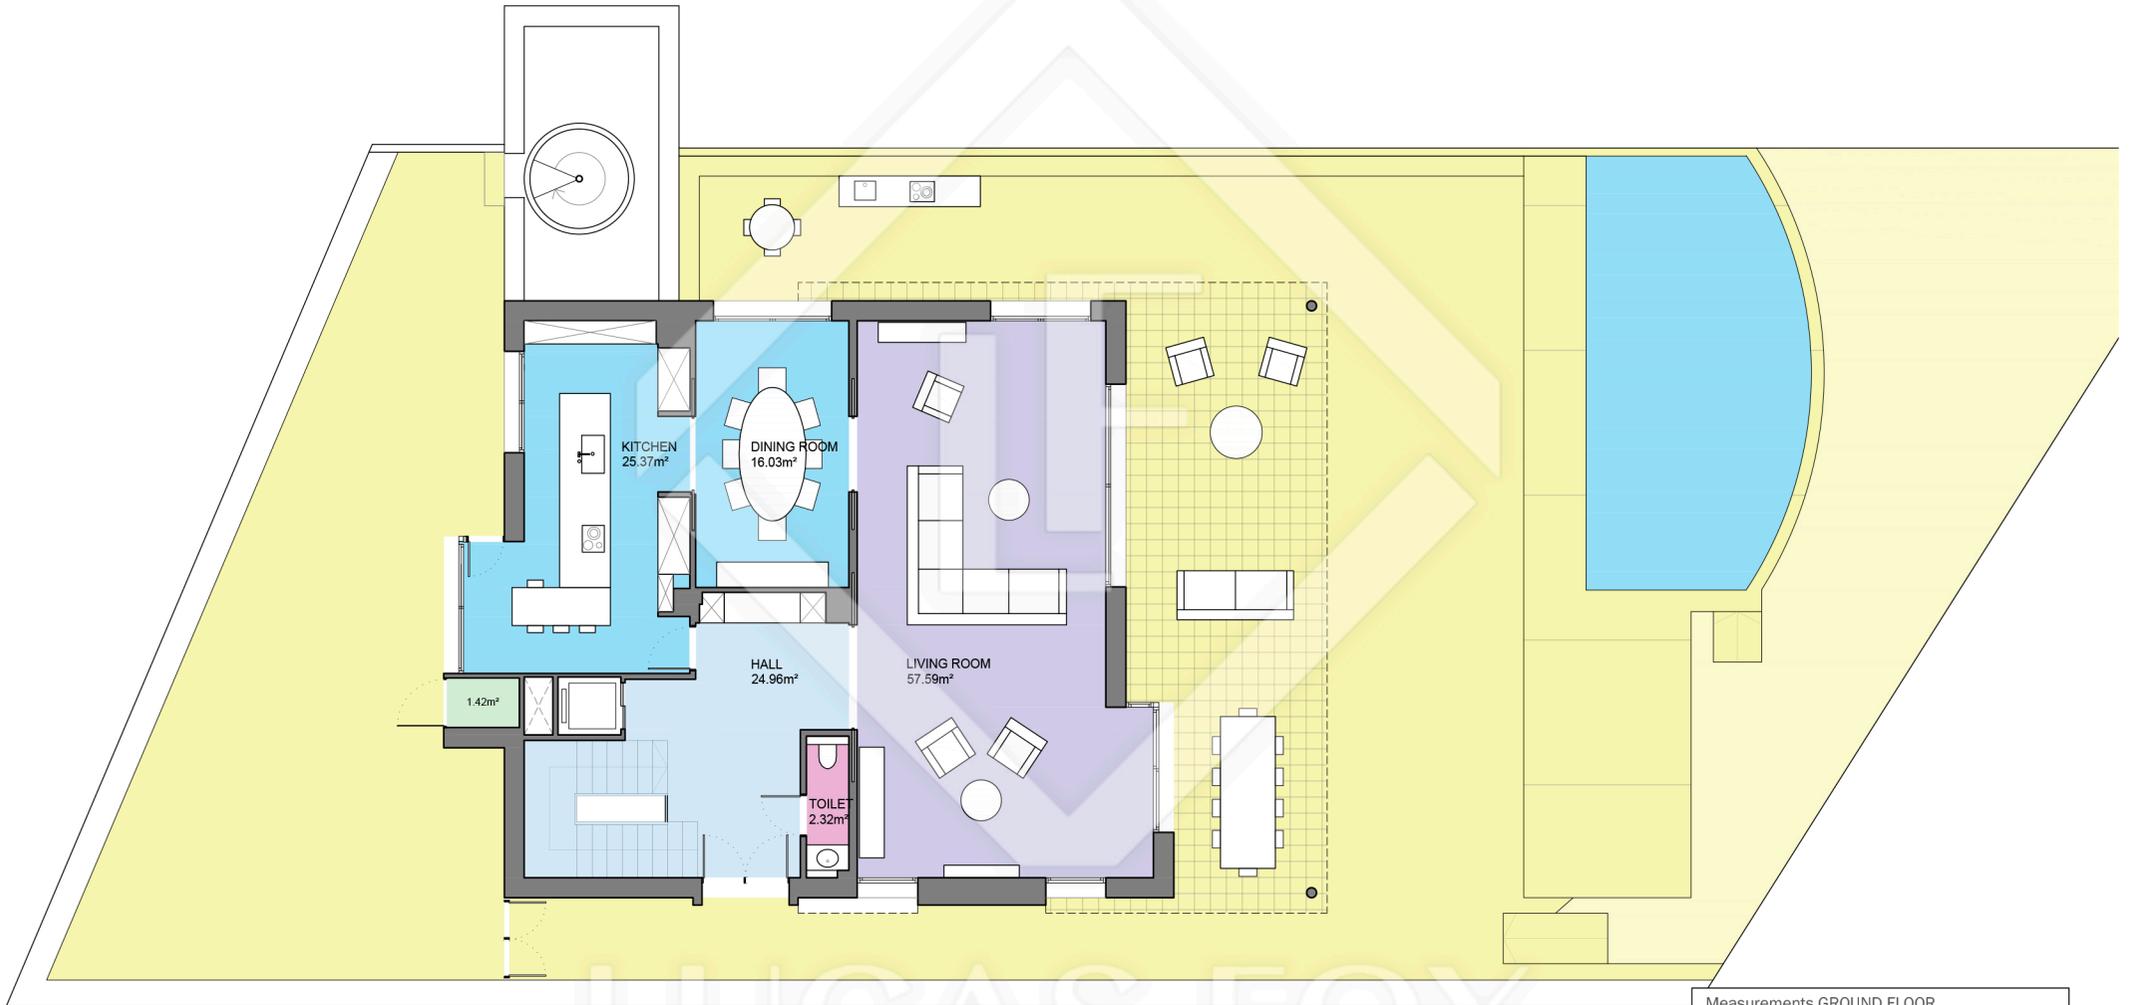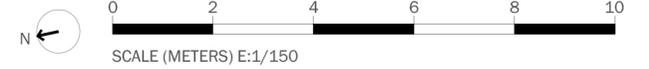

LUCAS FOX
INTERNATIONAL PROPERTIES


Measurements GROUND FLOOR	
Built surface	154.40m ²
Useful surface	127.70m ²
Height	2.95m
Measurements TOTAL FLOOR	
Built surface	558.45m ²
Useful surface	446.20m ²
Terrain surface	700.00m ²



LUCAS FOX
INTERNATIONAL PROPERTIES

Scale in metres. Indicative only. Dimensions are approximate. All information contained here is gathered from sources we believe to be reliable. However we cannot guarantee its accuracy and interested persons should rely on their own enquiries.

BCN45054

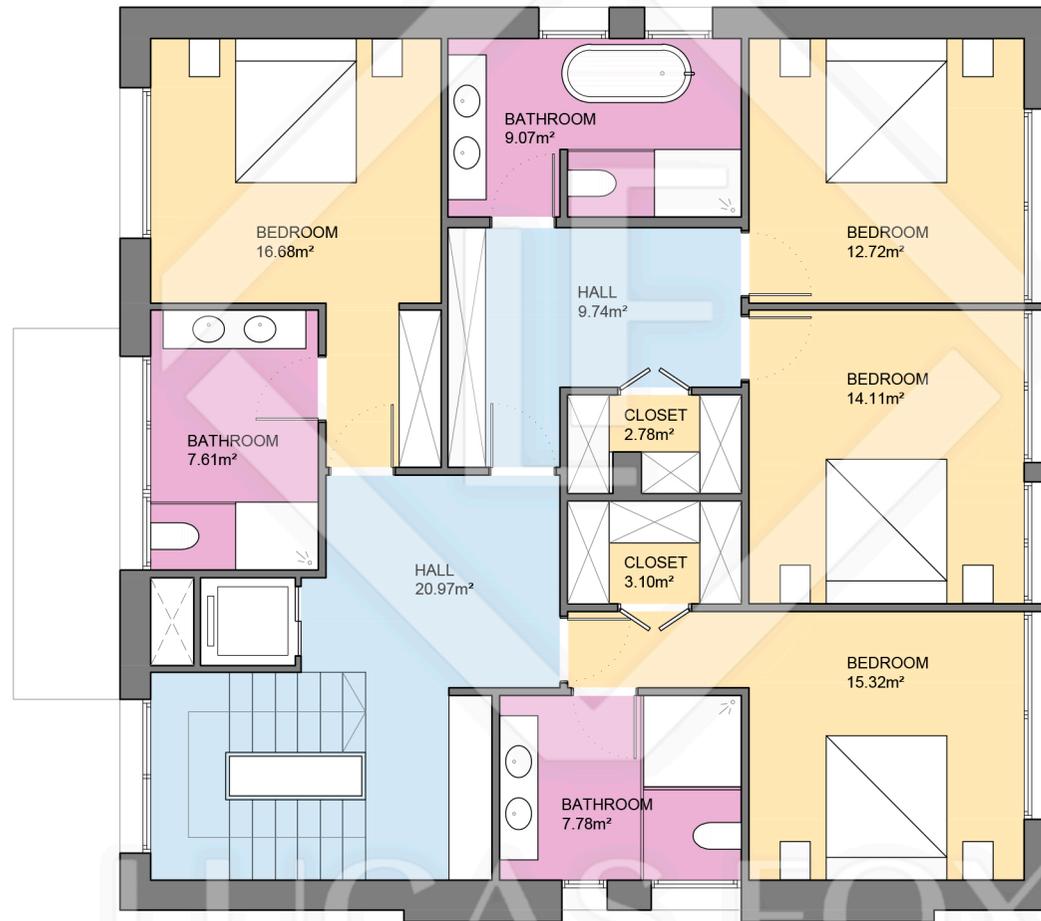

Measurements FIRST FLOOR	
Built surface	147.30m ²
Useful surface	119.88m ²
Height	2.60m


Measurements TOTAL FLOOR	
Built surface	558.45m ²
Useful surface	446.20m ²
Terrain surface	700.00m ²



LUCAS FOX
INTERNATIONAL PROPERTIES

Scale in metres. Indicative only. Dimensions are approximate. All information contained here is gathered from sources we believe to be reliable. However we cannot guarantee its accuracy and interested persons should rely on their own enquiries.

BCN45054

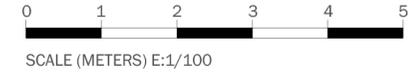

Measurements SECOND FLOOR	
Built surface	114.25m ²
Useful surface	90.16m ²
Height	2.64m

Measurements TOTAL FLOOR	
Built surface	558.45m ²
Useful surface	446.20m ²
Terrain surface	700.00m ²



Scale in metres. Indicative only. Dimensions are approximate. All information contained here is gathered from sources we believe to be reliable. However we cannot guarantee its accuracy and interested persons should rely on their own enquiries.