
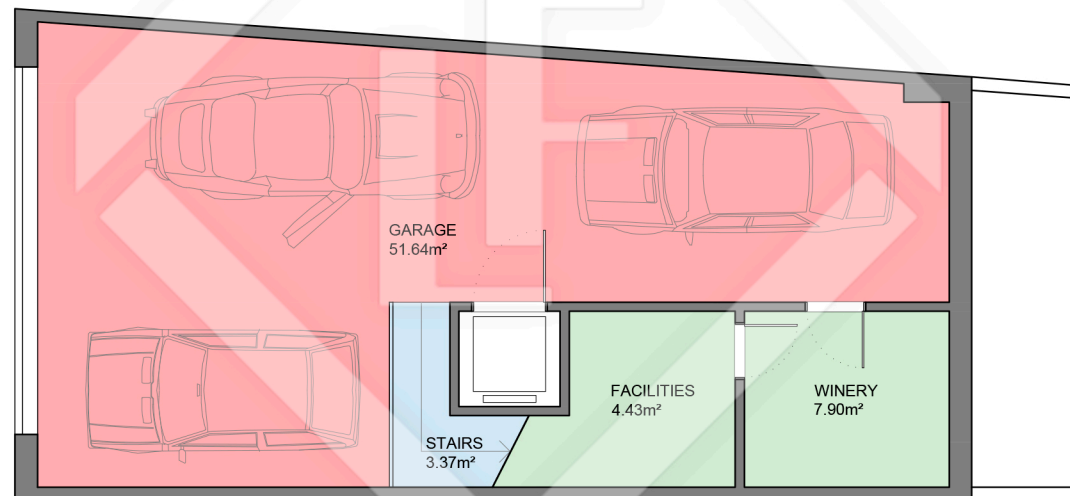


BCN45365

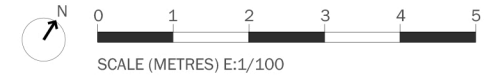

LUCAS FOX
INTERNATIONAL PROPERTIES

Measurements BASEMENT FLOOR	
Built surface	78.50m ²
Useful surface	67.34m ²
Exterior surface	00.00m ²
Height	3.10m



Measurements TOTAL FLOOR	
Built surface	349.09m ²
Useful surface	284.56m ²
Exterior surface	113.27m ²
Terrain surface	154.20m ²



LUCAS FOX
INTERNATIONAL PROPERTIES

Scale in metres. Indicative only. Dimensions are approximate. All information contained here is gathered from sources we believe to be reliable. However we cannot guarantee its accuracy and interested persons should rely on their own enquiries.

BCN45365

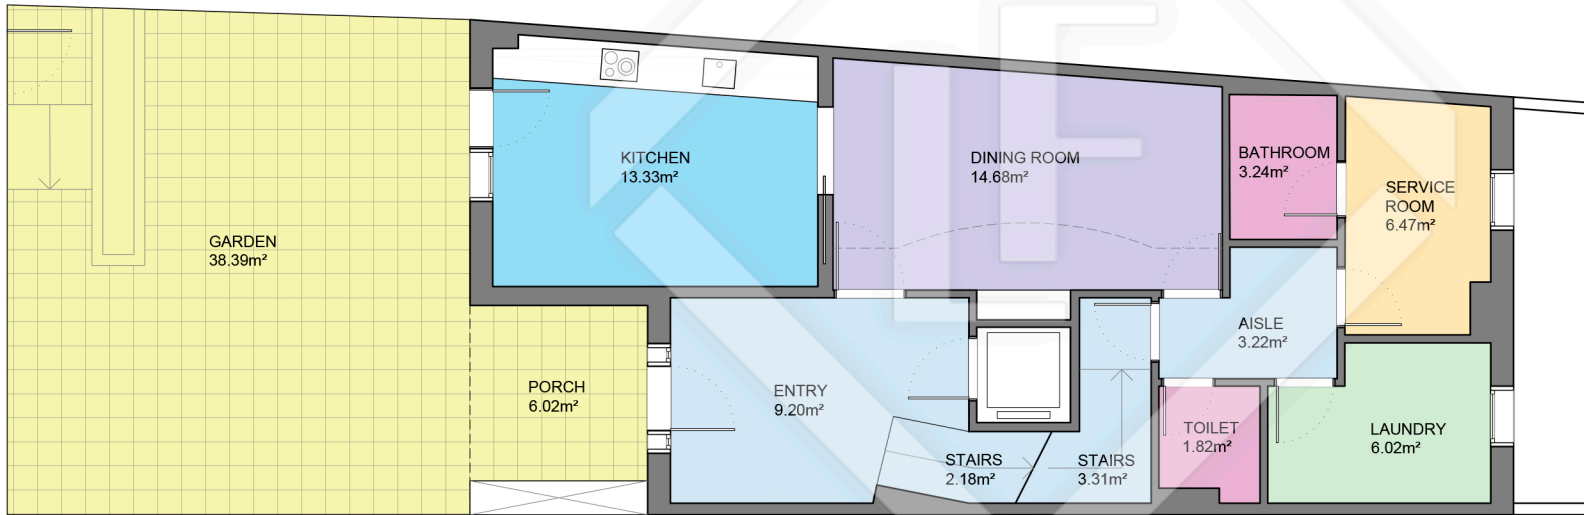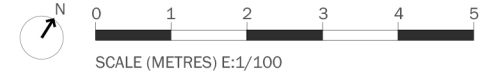



LUCAS FOX
INTERNATIONAL PROPERTIES

Measurements GROUND FLOOR	
Built surface	76.72m ²
Useful surface	63.47m ²
Exterior surface	44.41m ²
Height	2.60m
Measurements TOTAL FLOOR	
Built surface	349.09m ²
Useful surface	284.56m ²
Exterior surface	113.27m ²
Terrain surface	154.20m ²



Scale in metres. Indicative only. Dimensions are approximate. All information contained here is gathered from sources we believe to be reliable. However we cannot guarantee its accuracy and interested persons should rely on their own enquiries.

BCN45365

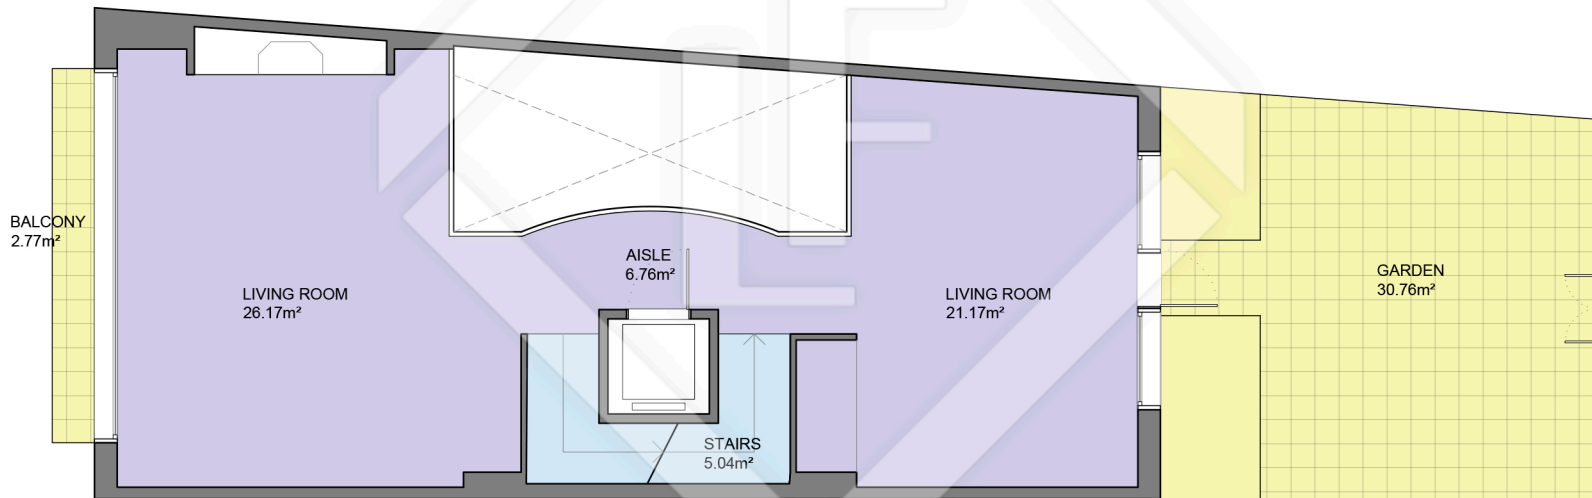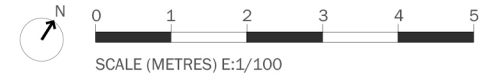

LUCAS FOX
INTERNATIONAL PROPERTIES

Measurements FIRST FLOOR	
Built surface	72.09m ²
Useful surface	59.14m ²
Exterior surface	33.53m ²
Height	2.60m



Measurements TOTAL FLOOR	
Built surface	349.09m ²
Useful surface	284.56m ²
Exterior surface	113.27m ²
Terrain surface	154.20m ²



LUCAS FOX
INTERNATIONAL PROPERTIES

Scale in metres. Indicative only. Dimensions are approximate. All information contained here is gathered from sources we believe to be reliable. However we cannot guarantee its accuracy and interested persons should rely on their own enquiries.

BCN45365

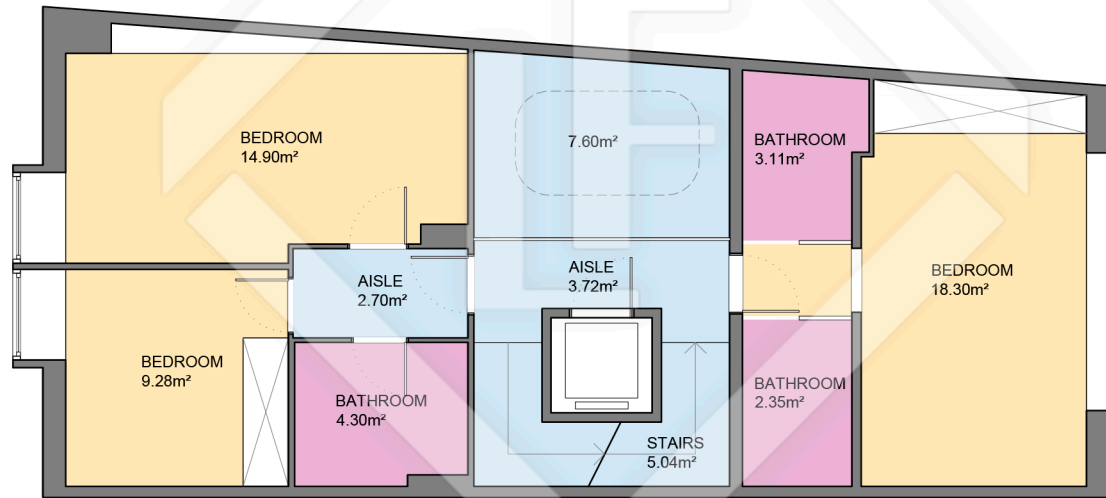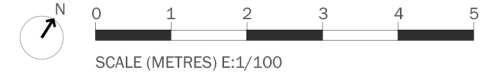

LUCAS FOX
INTERNATIONAL PROPERTIES



Measurements SECOND FLOOR	
Built surface	85.38m ²
Useful surface	71.30m ²
Exterior surface	00.00m ²
Height	2.60m
Measurements TOTAL FLOOR	
Built surface	349.09m ²
Useful surface	284.56m ²
Exterior surface	113.27m ²
Terrain surface	154.20m ²



LUCAS FOX
INTERNATIONAL PROPERTIES

Scale in metres. Indicative only. Dimensions are approximate. All information contained here is gathered from sources we believe to be reliable. However we cannot guarantee its accuracy and interested persons should rely on their own enquiries.

BCN45365

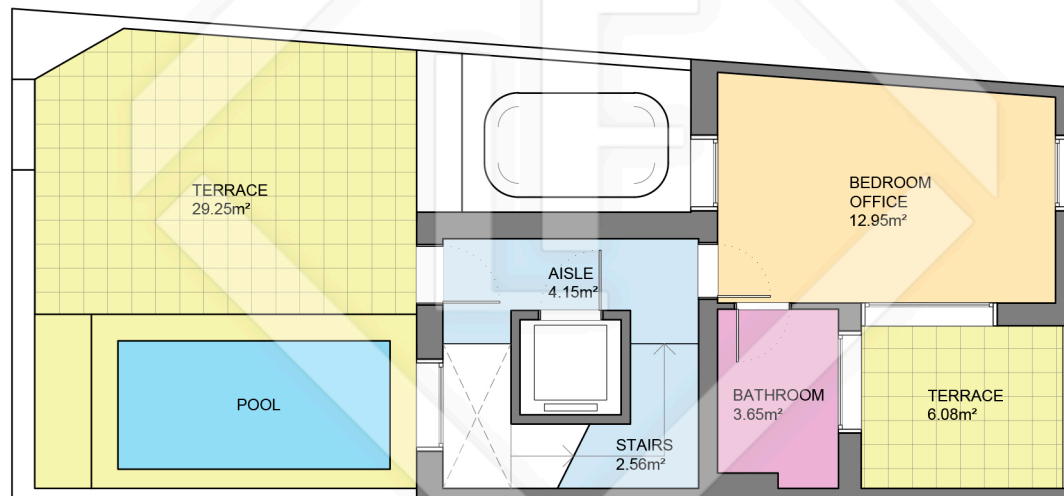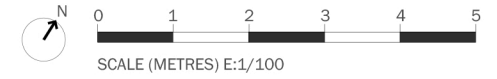

LUCAS FOX
INTERNATIONAL PROPERTIES

Measurements ATTIC FLOOR	
Built surface	36.40m ²
Useful surface	23.31m ²
Exterior surface	35.33m ²
Height	2.60m
Measurements TOTAL FLOOR	
Built surface	349.99m ²
Useful surface	294.66m ²
Exterior surface	118.83m ²
Terrain surface	166.20m ²



LUCAS FOX
INTERNATIONAL PROPERTIES

Scale in metres. Indicative only. Dimensions are approximate. All information contained here is gathered from sources we believe to be reliable. However we cannot guarantee its accuracy and interested persons should rely on their own enquiries.