


BCN46432


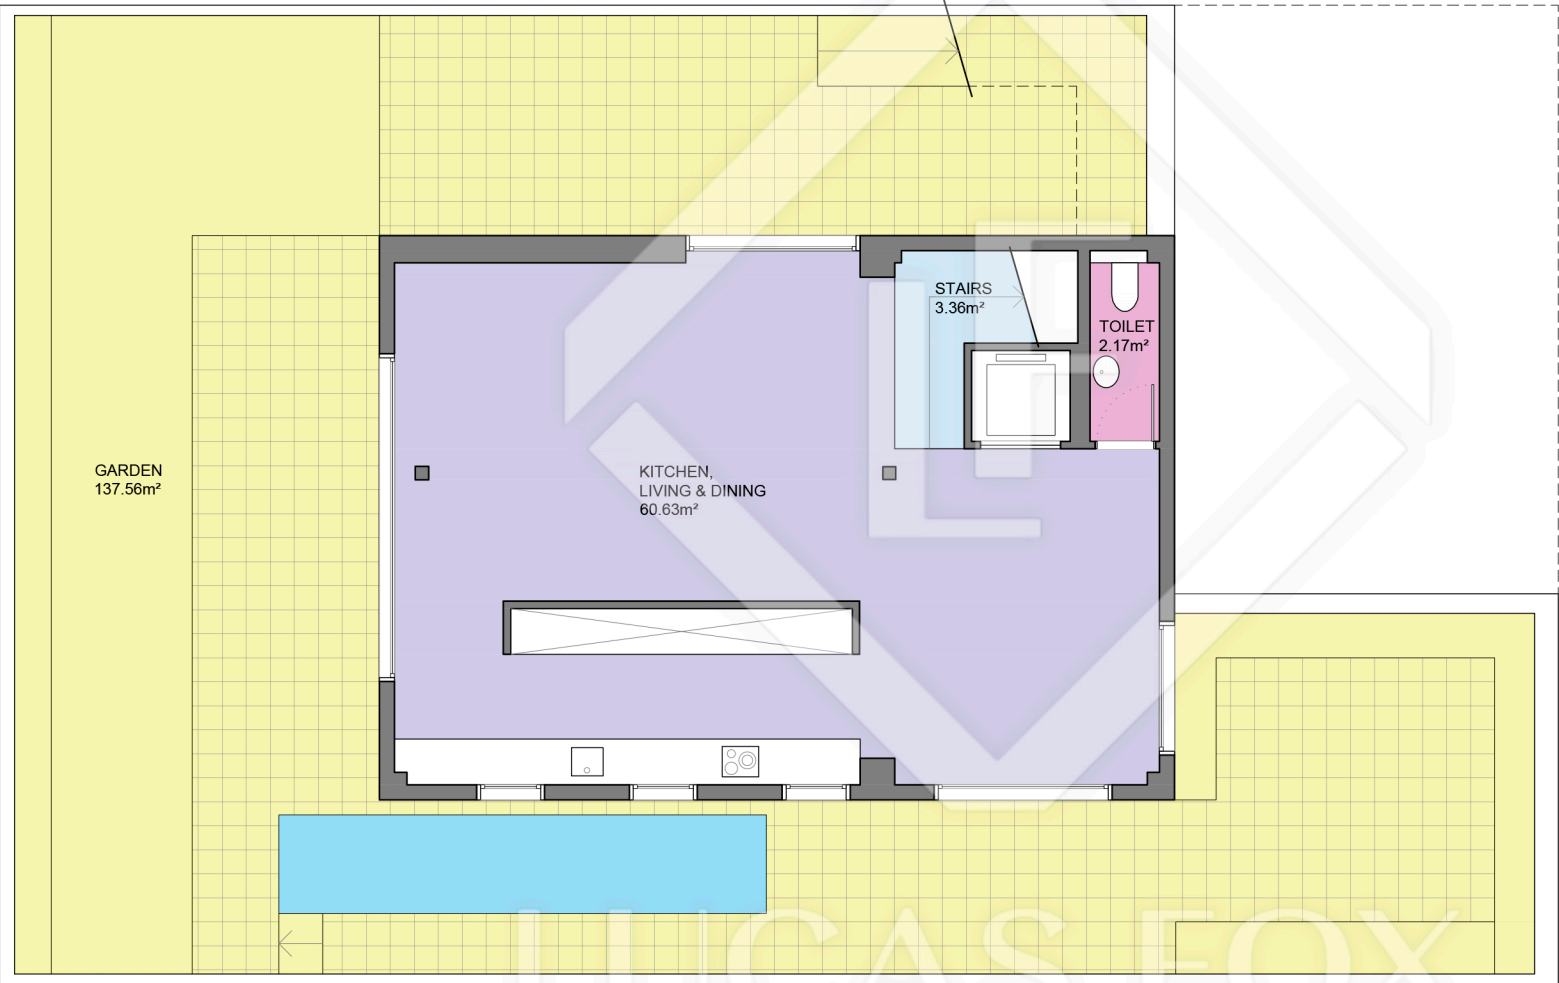


Measurements GROUND FLOOR	
Built surface	78.50m²
Useful surface	66.17m²
Exterior surface	137.56m²
Measurements TOTAL FLOOR	
Built surface	222.70m²
Useful surface	184.55m²
Exterior surface	175.31m²
Terrain surface	267.10m²



Scale in metres. Indicative only. Dimensions are approximate. All information contained here is gathered from sources we believe to be reliable. However we cannot guarantee its accuracy and interested persons should rely on their own enquiries.

BCN46432

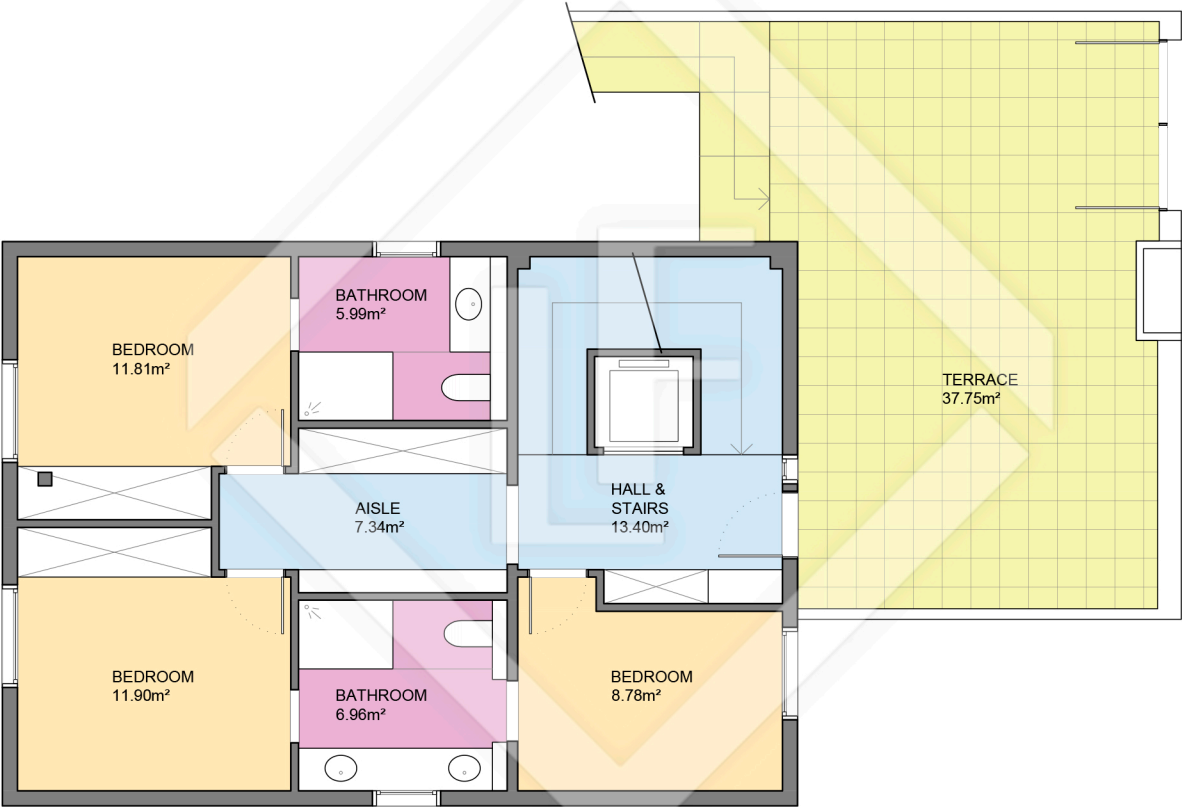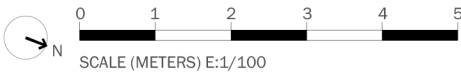


LUCAS FOX
INTERNATIONAL PROPERTIES

Scale in metres. Indicative only. Dimensions are approximate. All information contained here is gathered from sources we believe to be reliable. However we cannot guarantee its accuracy and interested persons should rely on their own enquiries.

Measurements FIRST FLOOR	
Built surface	78.50m²
Useful surface	66.17m²
Exterior surface	37.75m²
Measurements TOTAL FLOOR	
Built surface	222.70m²
Useful surface	184.55m²
Exterior surface	175.31m²
Terrain surface	267.10m²

BCN46432

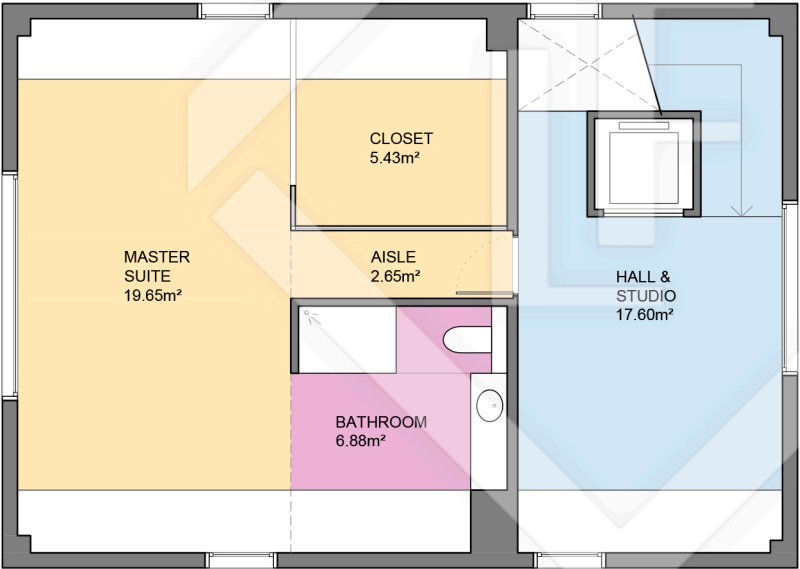

Measurements SECOND FLOOR	
Built surface	65.70m²
Useful surface	52.21m²
Exterior surface	00.00m²
Measurements TOTAL FLOOR	
Built surface	222.70m²
Useful surface	184.55m²
Exterior surface	175.31m²
Terrain surface	267.10m²

Scale in metres. Indicative only. Dimensions are approximate. All information contained here is gathered from sources we believe to be reliable. However we cannot guarantee its accuracy and interested persons should rely on their own enquiries.