

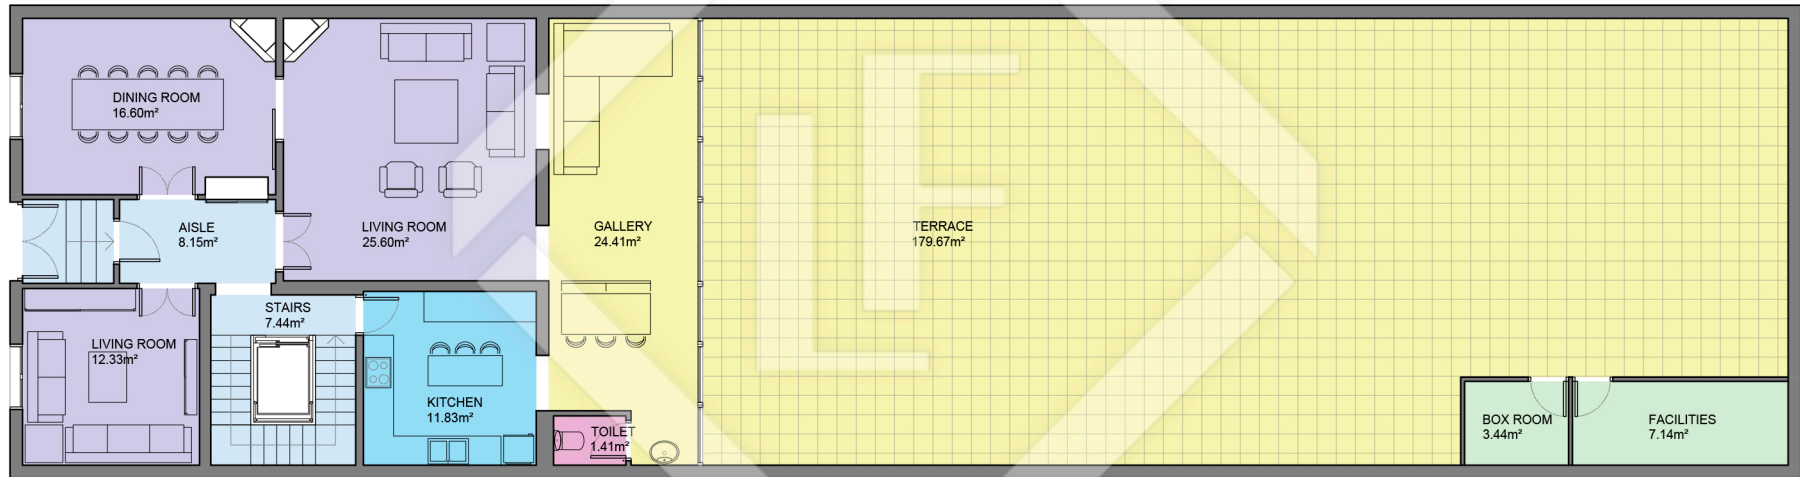


BCN48342

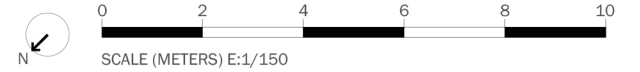

Ground floor

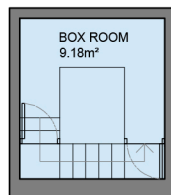

Basement floor



LUCAS FOX
INTERNATIONAL PROPERTIES

Measurements BASEMENT FLOOR	
Built surface	12.28m ²
Useful surface	9.18m ²
Measurements GROUND FLOOR	
Built surface	142.35m ²
Useful surface	119.43m ²
Exterior surface	179.67m ²
Measurements TOTAL FLOOR	
Built surface	381.71m ²
Useful surface	316.76m ²
Exterior surface	256.45m ²



Scale in metres. Indicative only. Dimensions are approximate. All information contained here is gathered from sources we believe to be reliable. However we cannot guarantee its accuracy and interested persons should rely on their own enquiries.

BCN48342

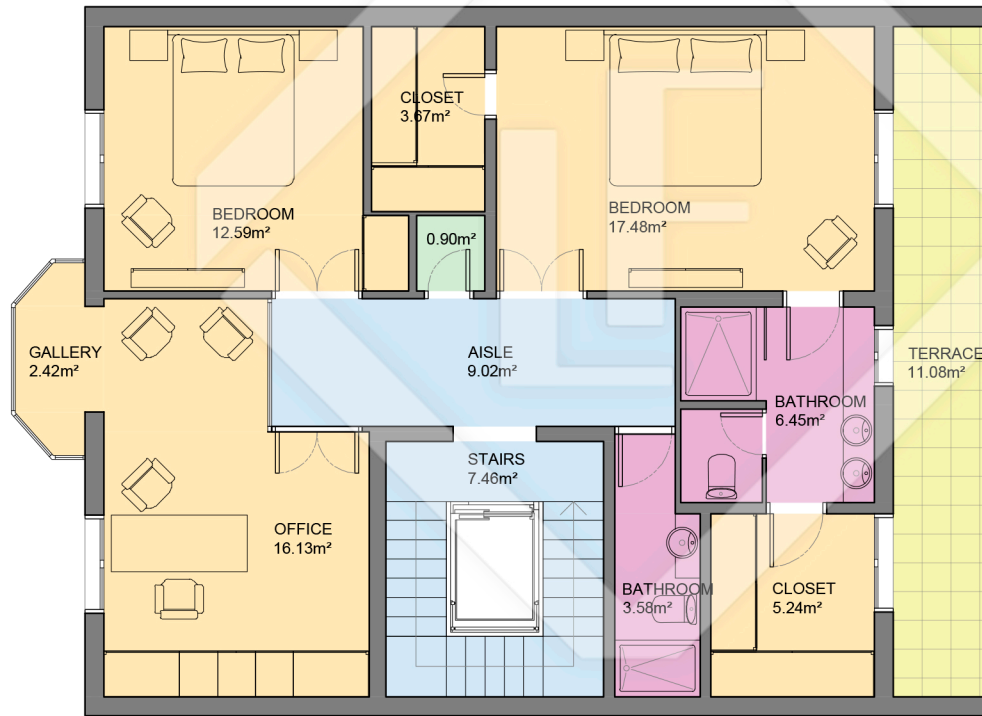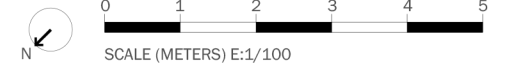

LUCAS FOX
INTERNATIONAL PROPERTIES





Scale in metres. Indicative only. Dimensions are approximate. All information contained here is gathered from sources we believe to be reliable. However we cannot guarantee its accuracy and interested persons should rely on their own enquiries.

Measurements FIRST FLOOR	
Built surface	100.28m ²
Useful surface	85.03m ²
Exterior surface	11.08m ²

Measurements TOTAL FLOOR	
Built surface	381.71m ²
Useful surface	316.76m ²
Exterior surface	256.45m ²

BCN48342

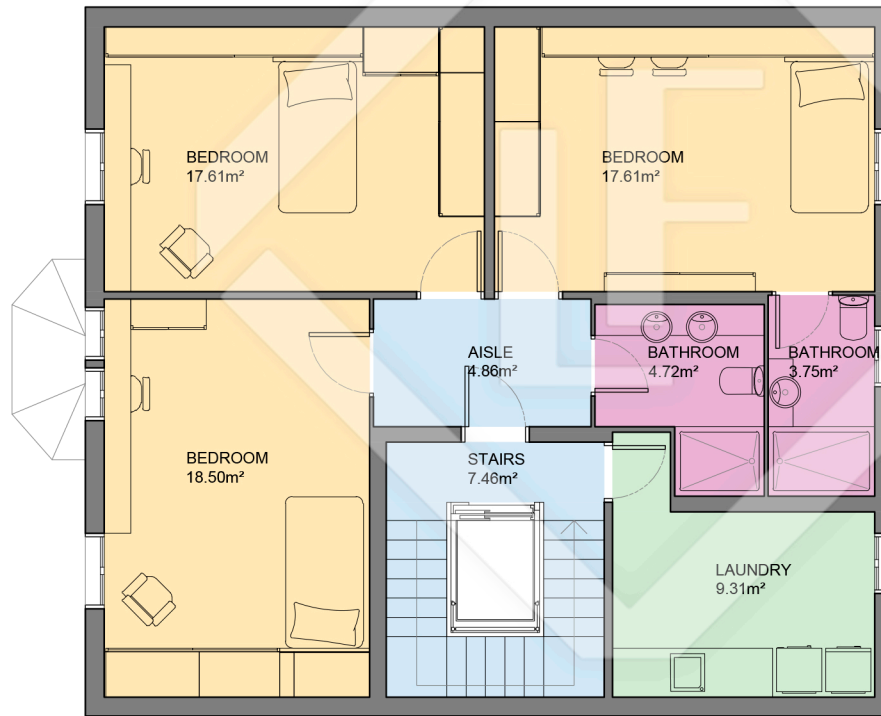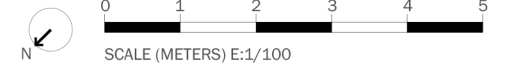

LUCAS FOX
INTERNATIONAL PROPERTIES




Scale in metres. Indicative only. Dimensions are approximate. All information contained here is gathered from sources we believe to be reliable. However we cannot guarantee its accuracy and interested persons should rely on their own enquiries.

Measurements FIRST FLOOR	
Built surface	100.28m ²
Useful surface	84.12m ²

Measurements TOTAL FLOOR	
Built surface	381.71m ²
Useful surface	316.76m ²
Exterior surface	256.45m ²

BCN48342

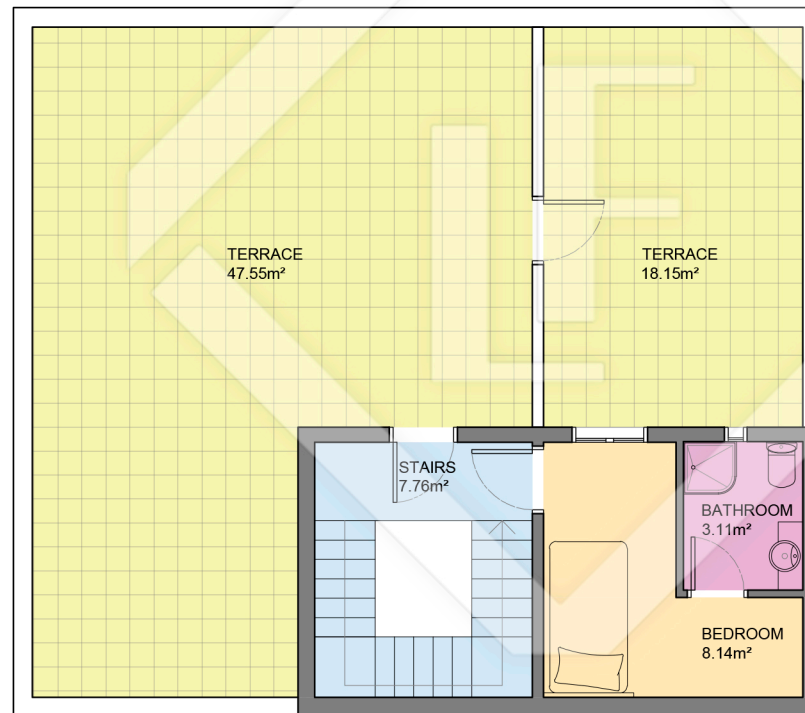

LUCAS FOX
INTERNATIONAL PROPERTIES



LUCAS FOX
INTERNATIONAL PROPERTIES

Scale in metres. Indicative only. Dimensions are approximate. All information contained here is gathered from sources we believe to be reliable. However we cannot guarantee its accuracy and interested persons should rely on their own enquiries.

Measurements FIRST FLOOR	
Built surface	26.52m ²
Useful surface	19.00m ²
Exterior surface	65.70m ²

Measurements TOTAL FLOOR	
Built surface	381.71m ²
Useful surface	316.76m ²
Exterior surface	256.45m ²