


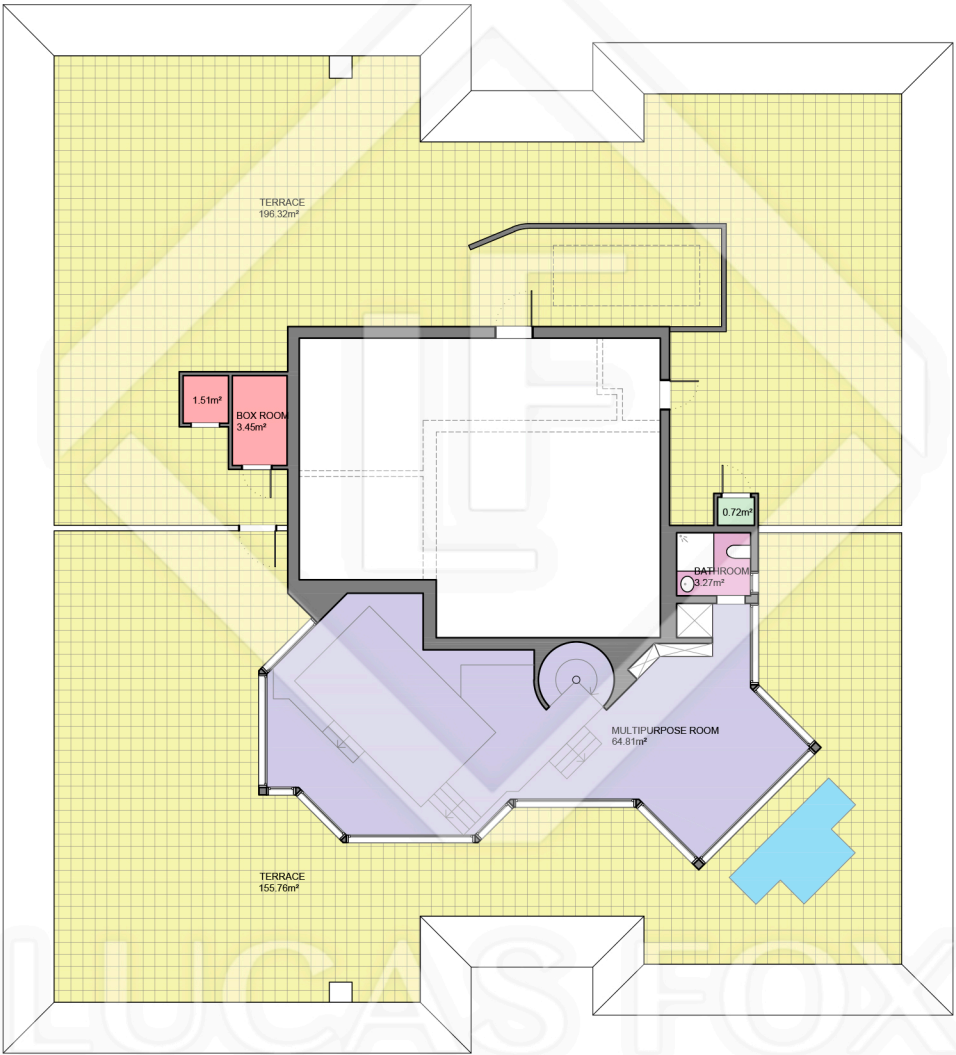


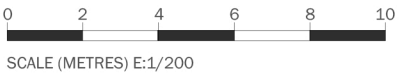

Measurements MAIN FLOOR	
Built surface	272.55m²
Useful surface	238.53m²
Exterior surface	17.68m²
Height	2.45m
Measurements TOTAL FLOOR	
Built surface	360.47m²
Useful surface	312.29m²
Exterior surface	369.76m²

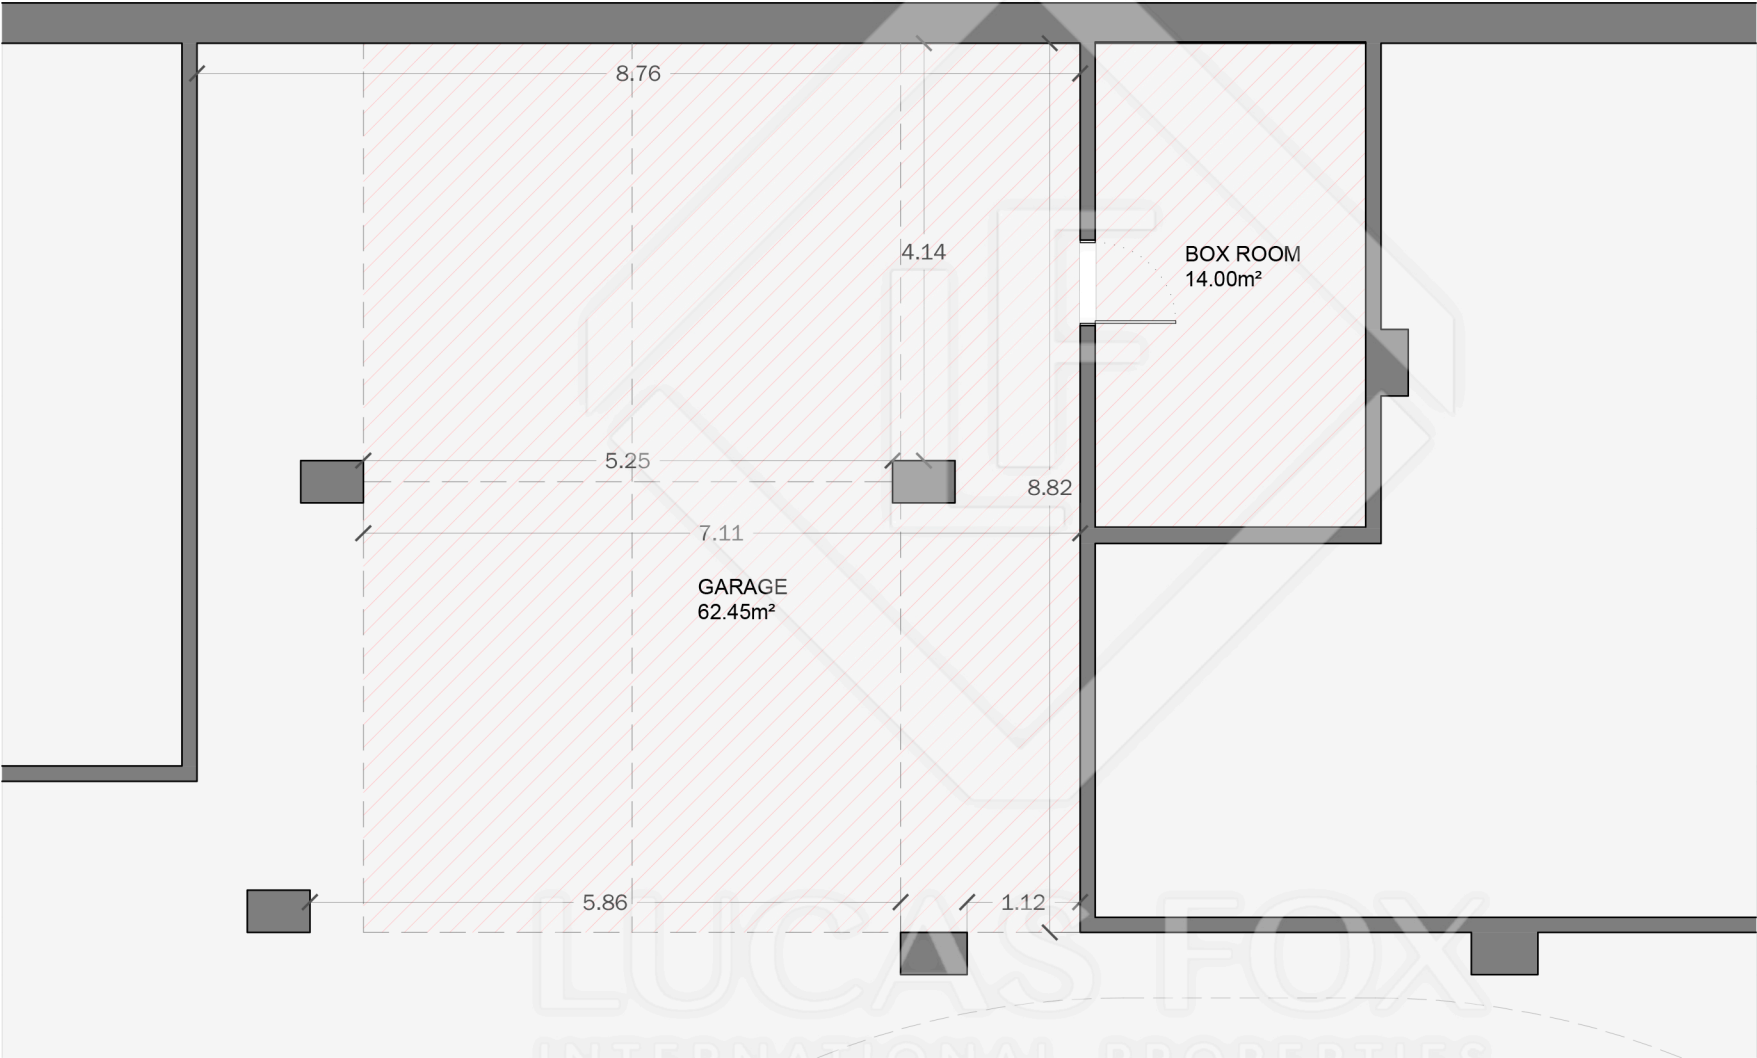

Measurements TERRACE FLOOR	
Built surface	87.92m ²
Useful surface	73.76m ²
Exterior surface	352.08m ²
Measurements TOTAL FLOOR	
Built surface	360.47m ²
Useful surface	312.29m ²
Exterior surface	369.76m ²

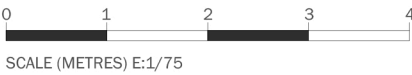


Scale in metres. Indicative only. Dimensions are approximate. All information contained here is gathered from sources we believe to be reliable. However we cannot guarantee its accuracy and interested persons should rely on their own enquiries.

Measurements PARKING FLOOR	
Box room surface	14.00m ²
Garage surface	62.45m ²

BCN5195

0 2 4 6 8 10
SCALE (METRES) E:1/200

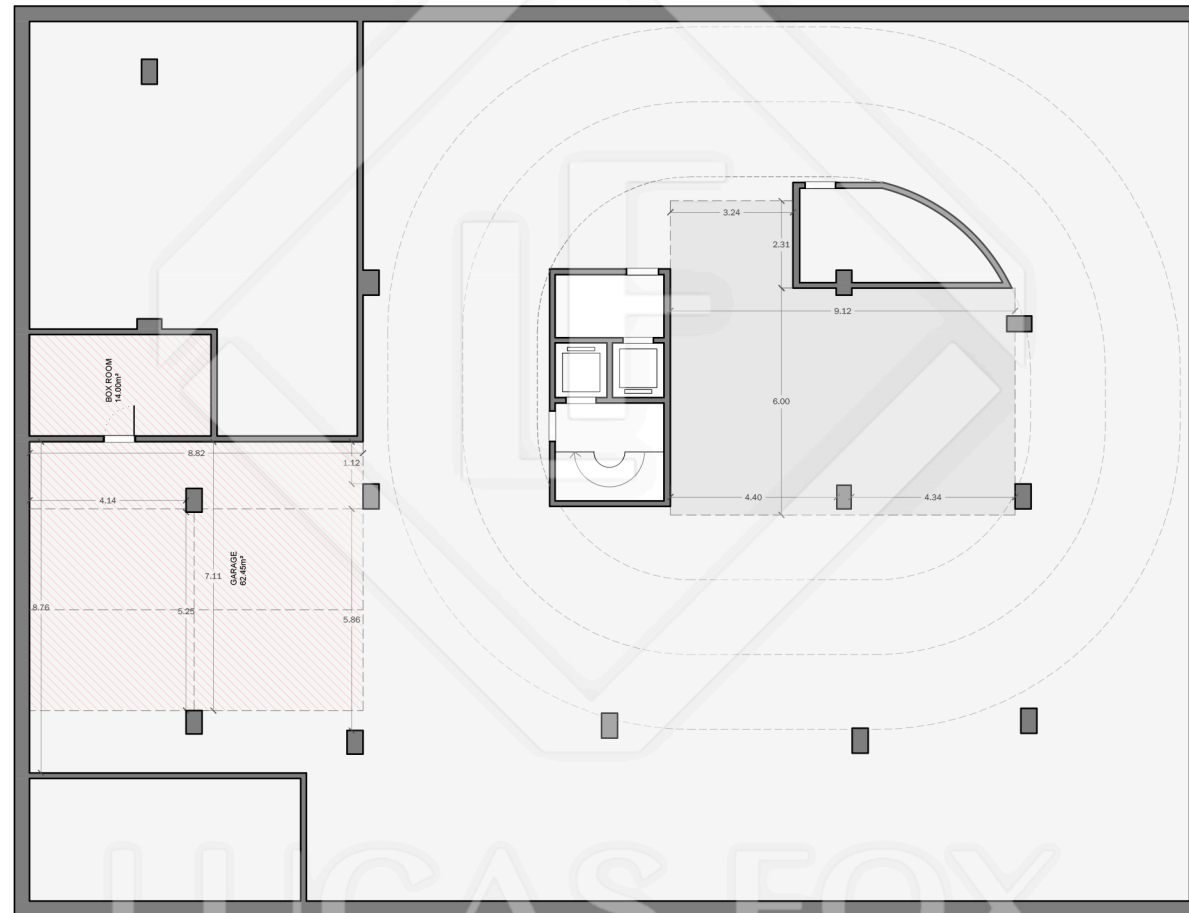

ESQUEMA PLANTA PARKING. Las mediciones se han efectuado en la zona de aparcamientos destacados