



BCN56499

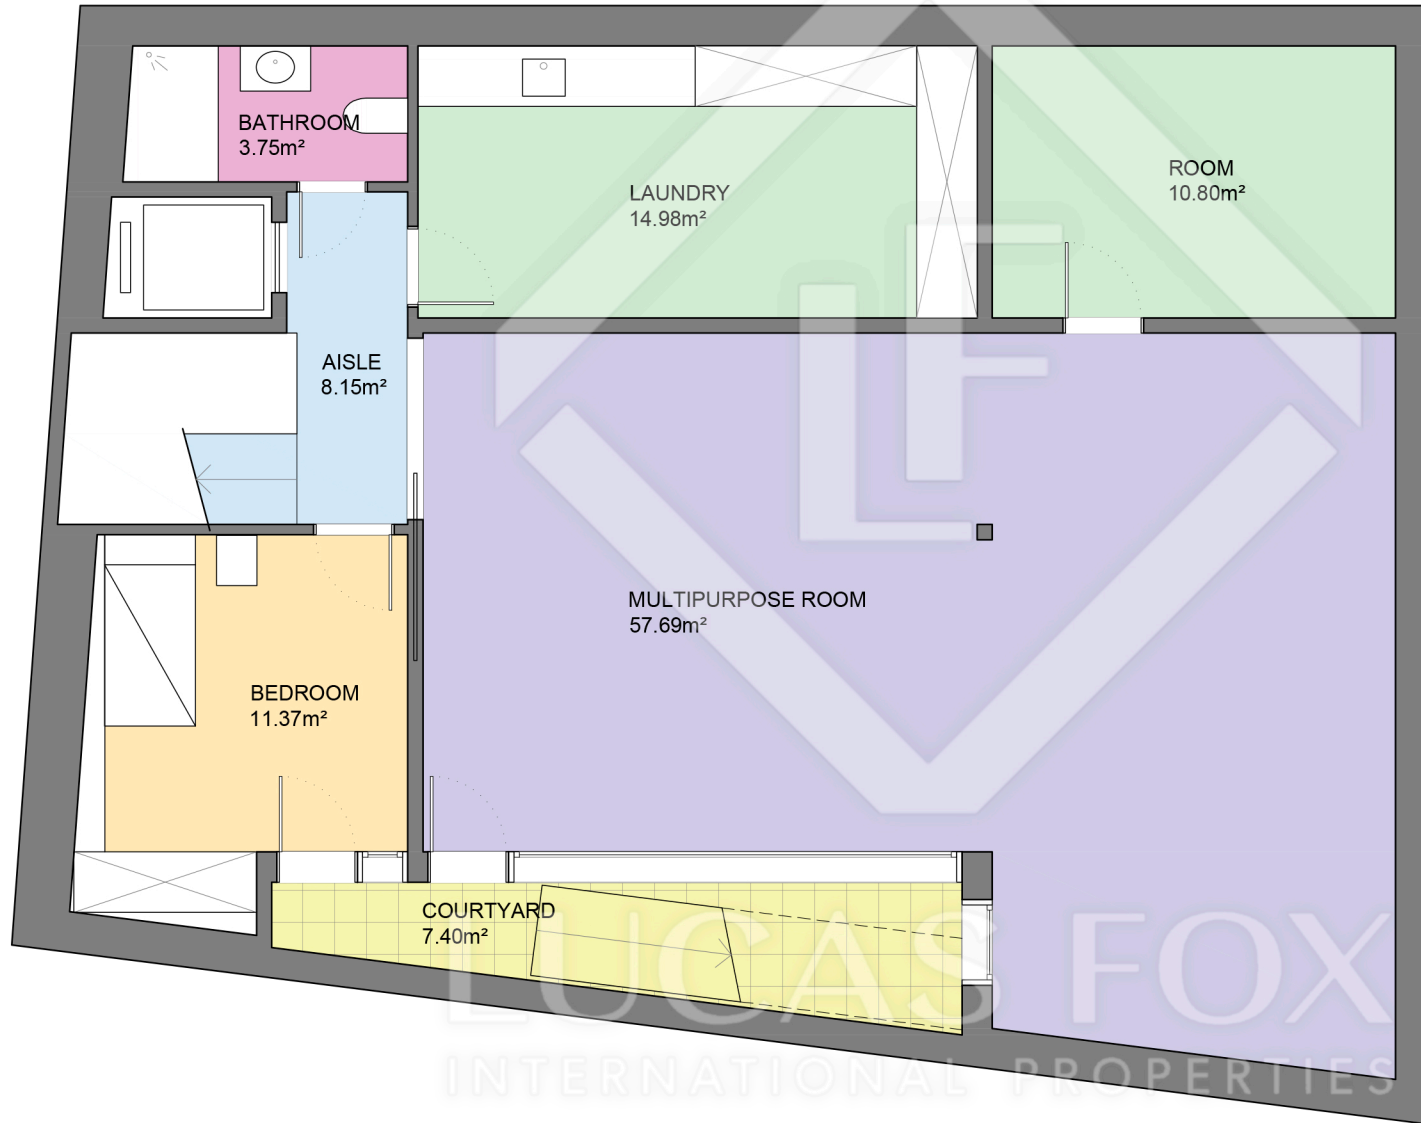


Measurements BASEMENT FLOOR	
Built surface	131.50m ²
Useful surface	106.73m ²
Exterior surface	7.40m ²

Measurements TOTAL FLOOR	
Built surface	343.84m ²
Useful surface	277.54m ²
Exterior surface	125.40m ²

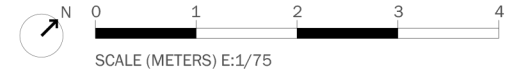

Scale in metres. Indicative only. Dimensions are approximate. All information contained here is gathered from sources we believe to be reliable. However we cannot guarantee its accuracy and interested persons should rely on their own enquiries.

BCN56499

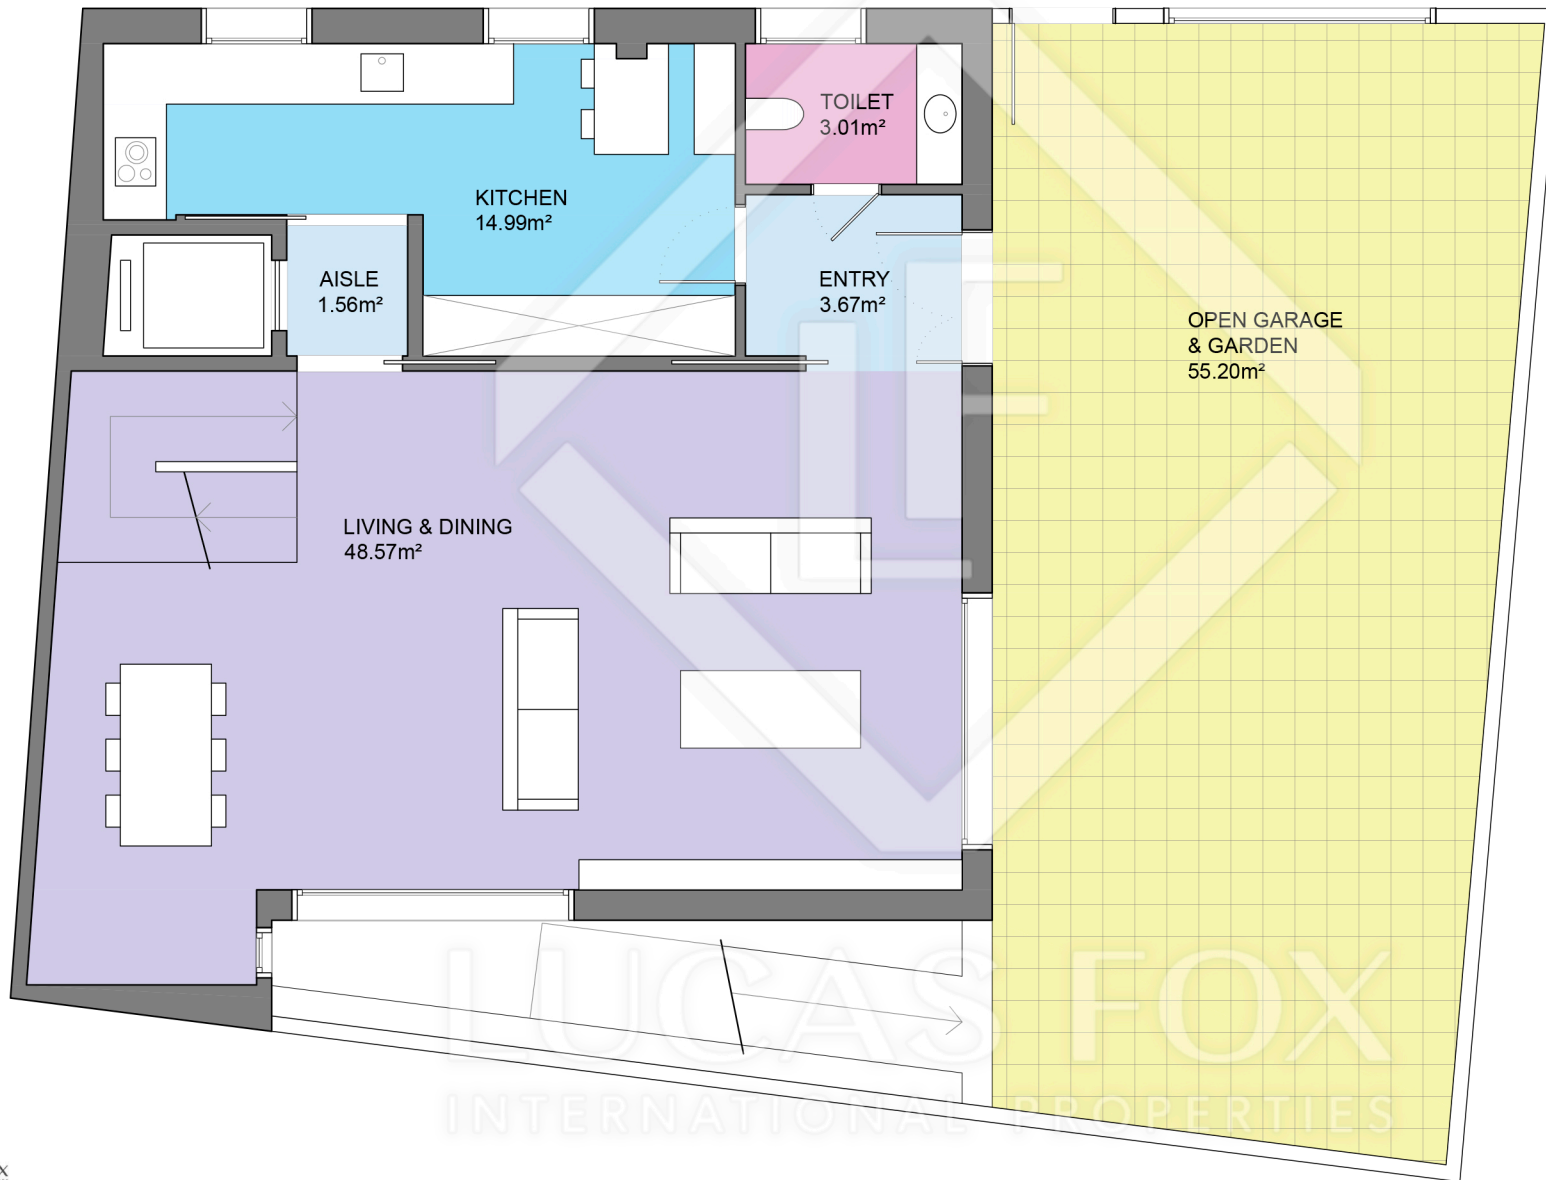



Measurements BASEMENT FLOOR	
Built surface	87.03m ²
Useful surface	71.80m ²
Exterior surface	55.20m ²

Measurements TOTAL FLOOR	
Built surface	343.84m ²
Useful surface	277.54m ²
Exterior surface	125.40m ²



Scale in metres. Indicative only. Dimensions are approximate. All information contained here is gathered from sources we believe to be reliable. However we cannot guarantee its accuracy and interested persons should rely on their own enquiries.

BCN56499

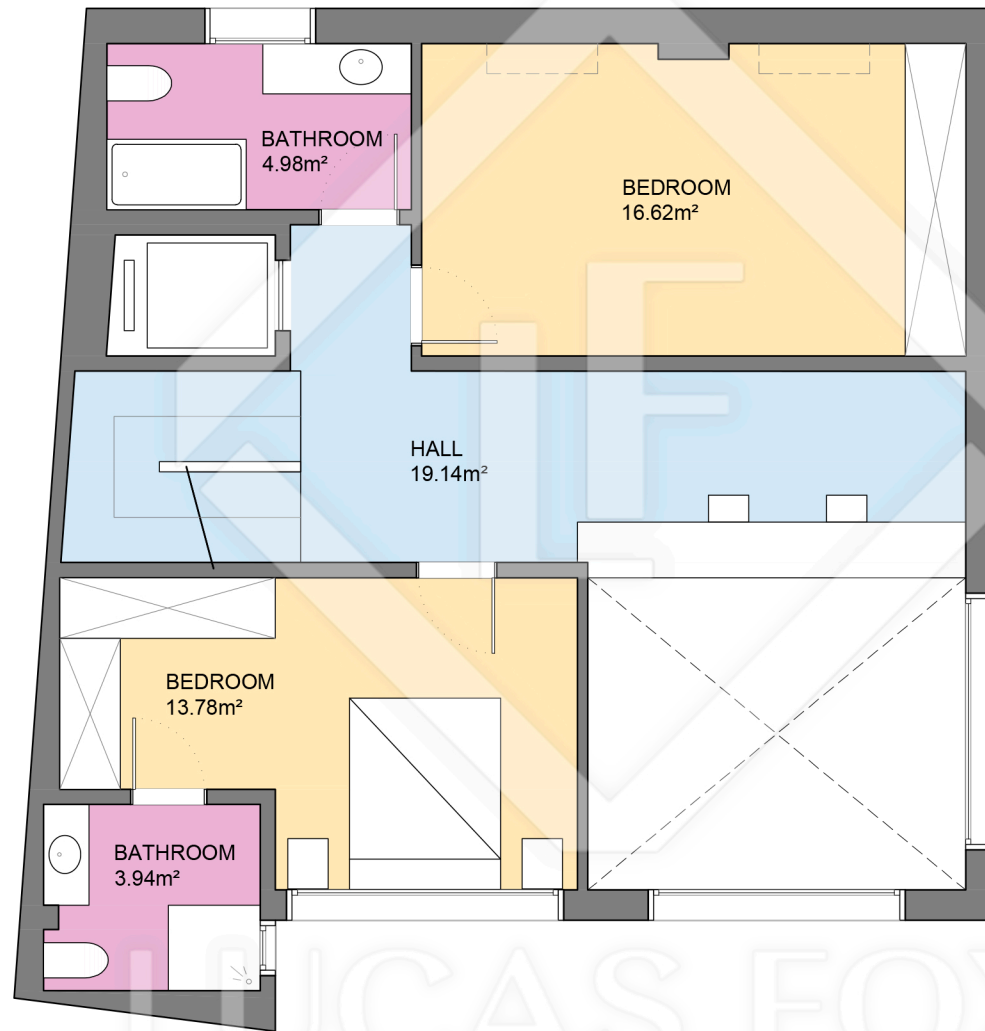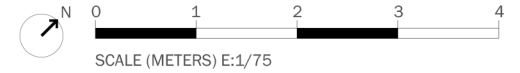

LUCAS FOX
INTERNATIONAL PROPERTIES



Measurements BASEMENT FLOOR	
Built surface	73.30m ²
Useful surface	58.46m ²
Exterior surface	00.00m ²
Measurements TOTAL FLOOR	
Built surface	343.84m ²
Useful surface	277.54m ²
Exterior surface	125.40m ²



LUCAS FOX
INTERNATIONAL PROPERTIES

Scale in metres. Indicative only. Dimensions are approximate. All information contained here is gathered from sources we believe to be reliable. However we cannot guarantee its accuracy and interested persons should rely on their own enquiries.

BCN56499

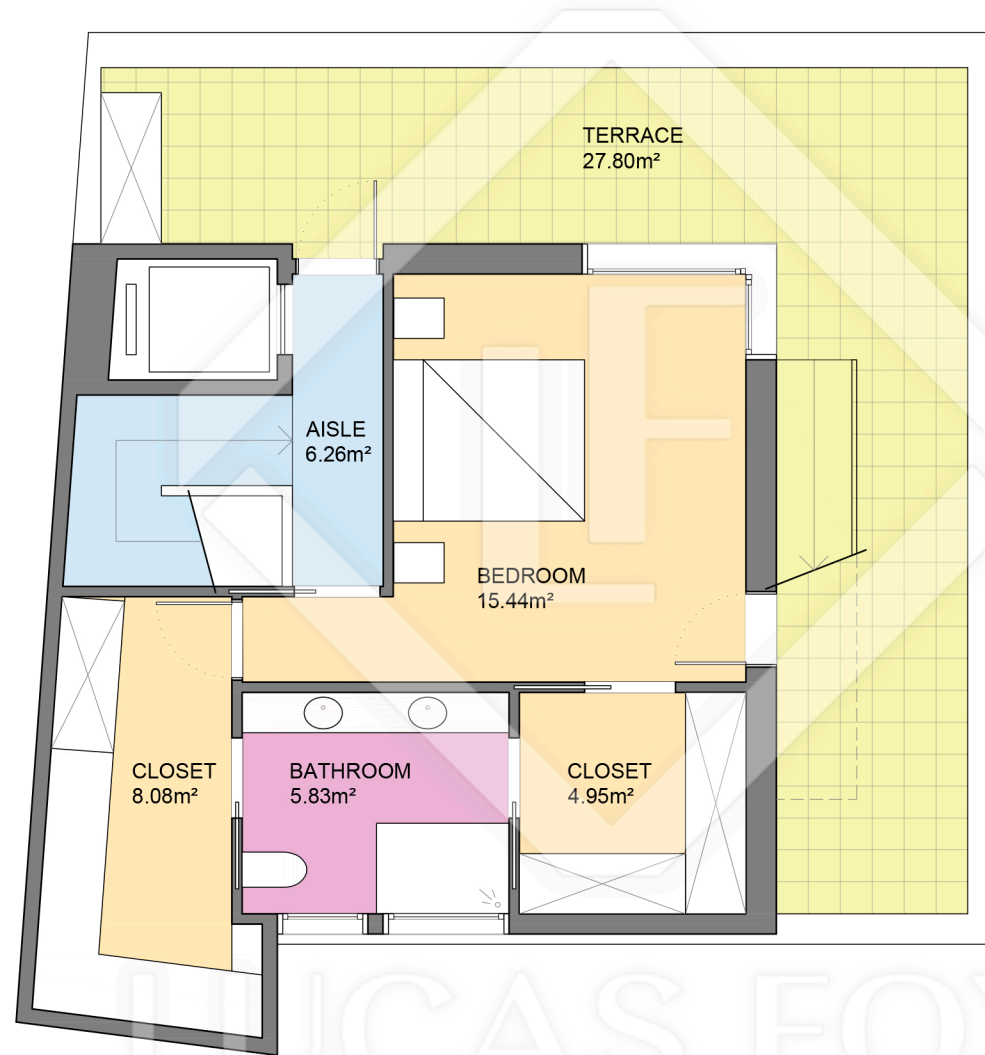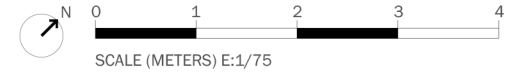

LUCAS FOX
INTERNATIONAL PROPERTIES

Measurements BASEMENT FLOOR	
Built surface	52.01m ²
Useful surface	40.55m ²
Exterior surface	27.80m ²



Measurements TOTAL FLOOR	
Built surface	343.84m ²
Useful surface	277.54m ²
Exterior surface	125.40m ²



LUCAS FOX
INTERNATIONAL PROPERTIES

Scale in metres. Indicative only. Dimensions are approximate. All information contained here is gathered from sources we believe to be reliable. However we cannot guarantee its accuracy and interested persons should rely on their own enquiries.

BCN56499

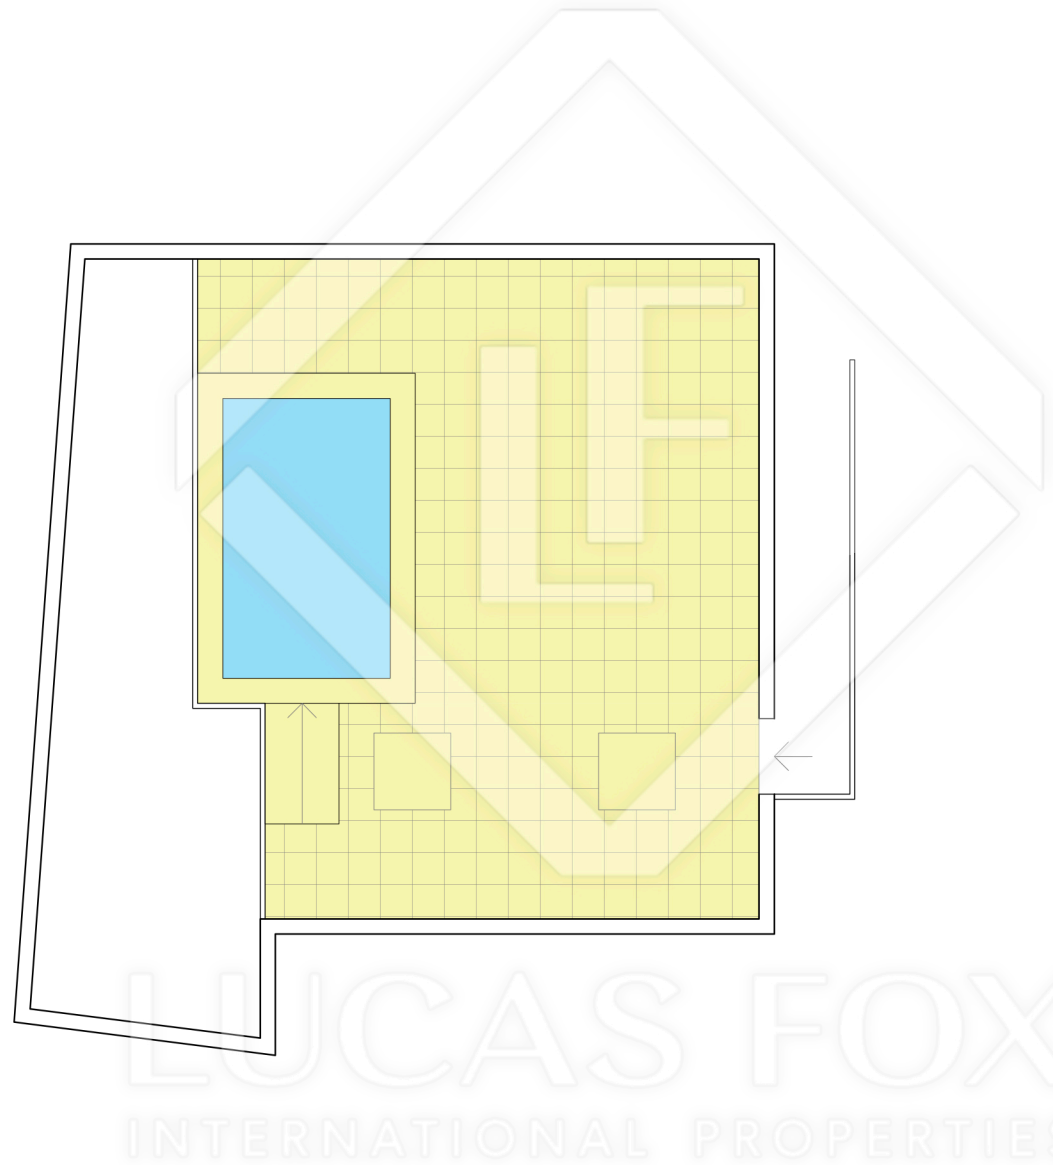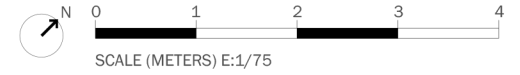

Measurements BASEMENT FLOOR	
Built surface	00.00m ²
Useful surface	00.00m ²
Exterior surface	35.00m ²

Measurements TOTAL FLOOR	
Built surface	343.84m ²
Useful surface	277.54m ²
Exterior surface	125.40m ²



LUCAS FOX
INTERNATIONAL PROPERTIES

Scale in metres. Indicative only. Dimensions are approximate. All information contained here is gathered from sources we believe to be reliable. However we cannot guarantee its accuracy and interested persons should rely on their own enquiries.