



BCN58105

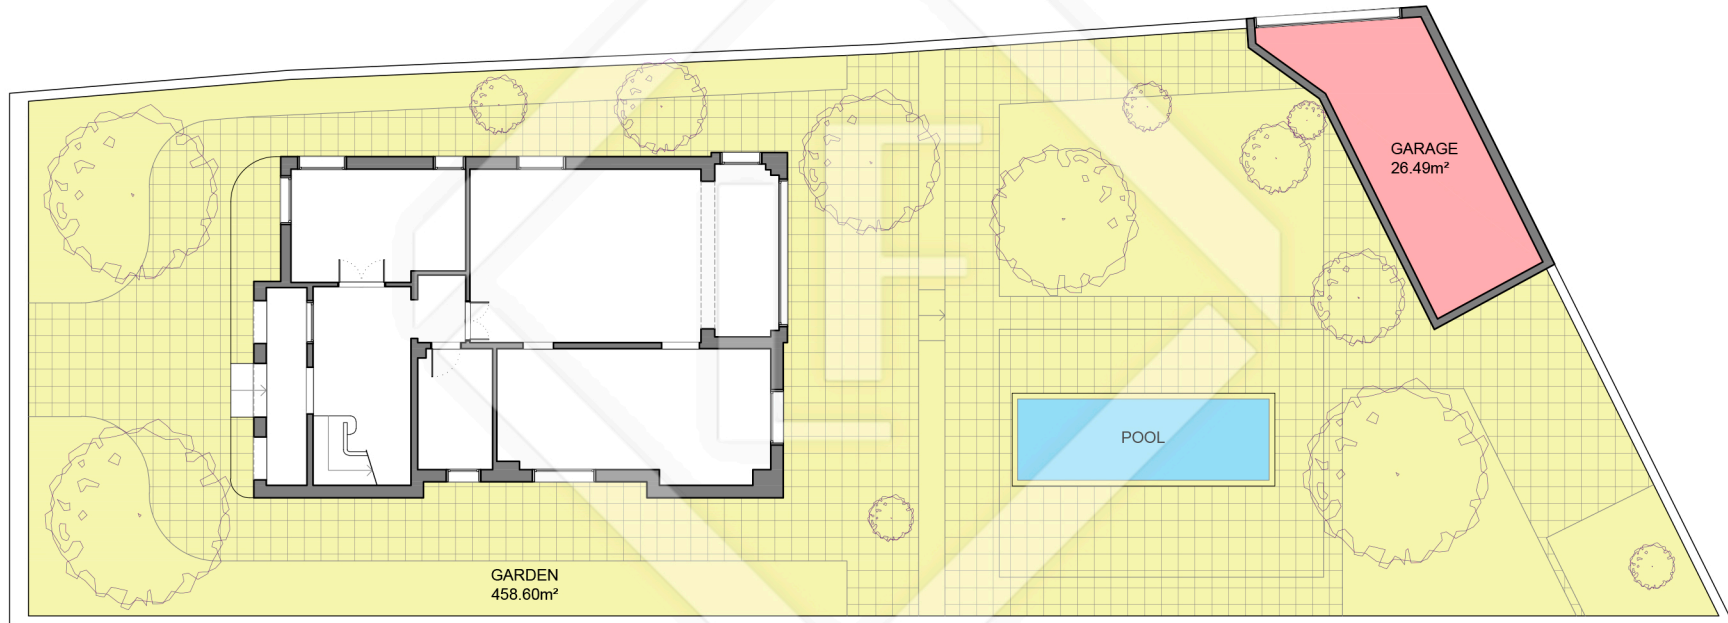

LUCAS FOX
INTERNATIONAL PROPERTIES

Measurements GROUND FLOOR	
Built surface	121.28m ²
Useful surface	97.04m ²
Exterior surface	464.23m ²
Garage surface	26.49m ²
Measurements TOTAL FLOOR	
Built surface	224.34m ²
Useful surface	178.96m ²
Exterior surface	521.93m ²
Garage surface	26.49m ²

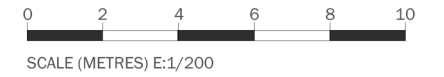

LUCAS FOX
INTERNATIONAL PROPERTIES

Scale in metres. Indicative only. Dimensions are approximate. All information contained here is gathered from sources we believe to be reliable. However we cannot guarantee its accuracy and interested persons should rely on their own enquiries.

BCN58105




LUCAS FOX
INTERNATIONAL PROPERTIES

Measurements GROUND FLOOR	
Built surface	121.28m ²
Useful surface	97.04m ²
Exterior surface	464.23m ²
Garage surface	26.49m ²
Measurements TOTAL FLOOR	
Built surface	224.34m ²
Useful surface	178.96m ²
Exterior surface	521.93m ²
Garage surface	26.49m ²



Scale in metres. Indicative only. Dimensions are approximate. All information contained here is gathered from sources we believe to be reliable. However we cannot guarantee its accuracy and interested persons should rely on their own enquiries.

BCN58105

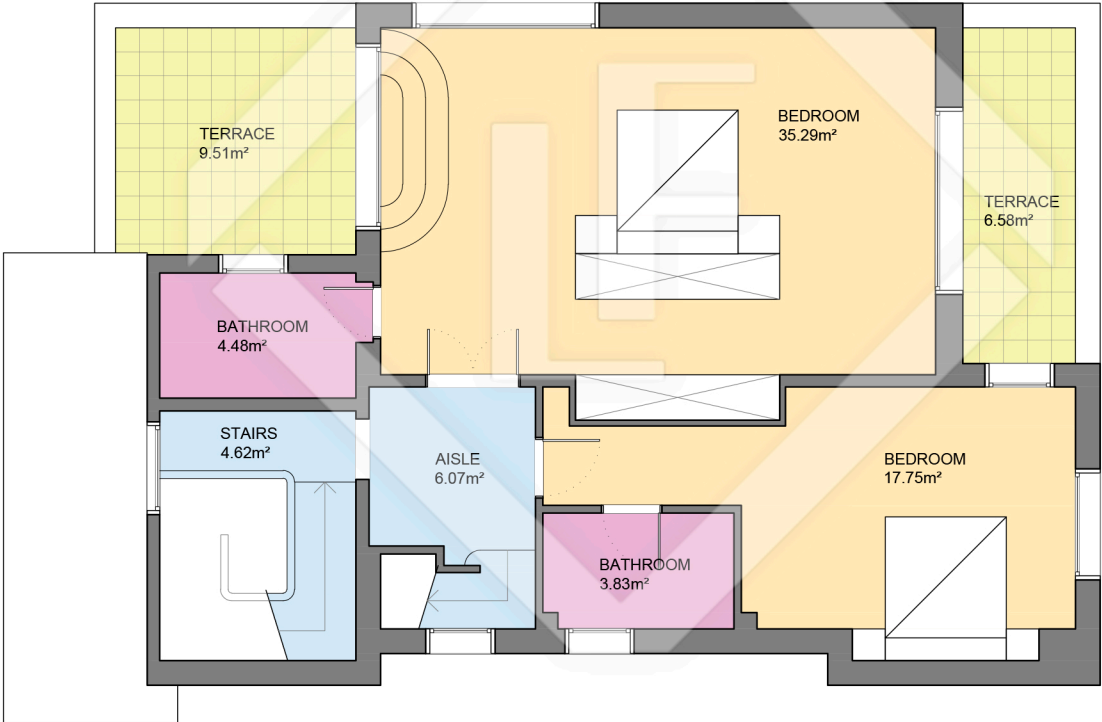

LUCAS FOX
INTERNATIONAL PROPERTIES



Measurements FIRST FLOOR	
Built surface	89.40m ²
Useful surface	72.03m ²
Exterior surface	16.09m ²

Measurements TOTAL FLOOR	
Built surface	224.34m ²
Useful surface	178.96m ²
Exterior surface	521.93m ²
Garage surface	26.49m ²



Scale in metres. Indicative only. Dimensions are approximate. All information contained here is gathered from sources we believe to be reliable. However we cannot guarantee its accuracy and interested persons should rely on their own enquiries.

BCN58105

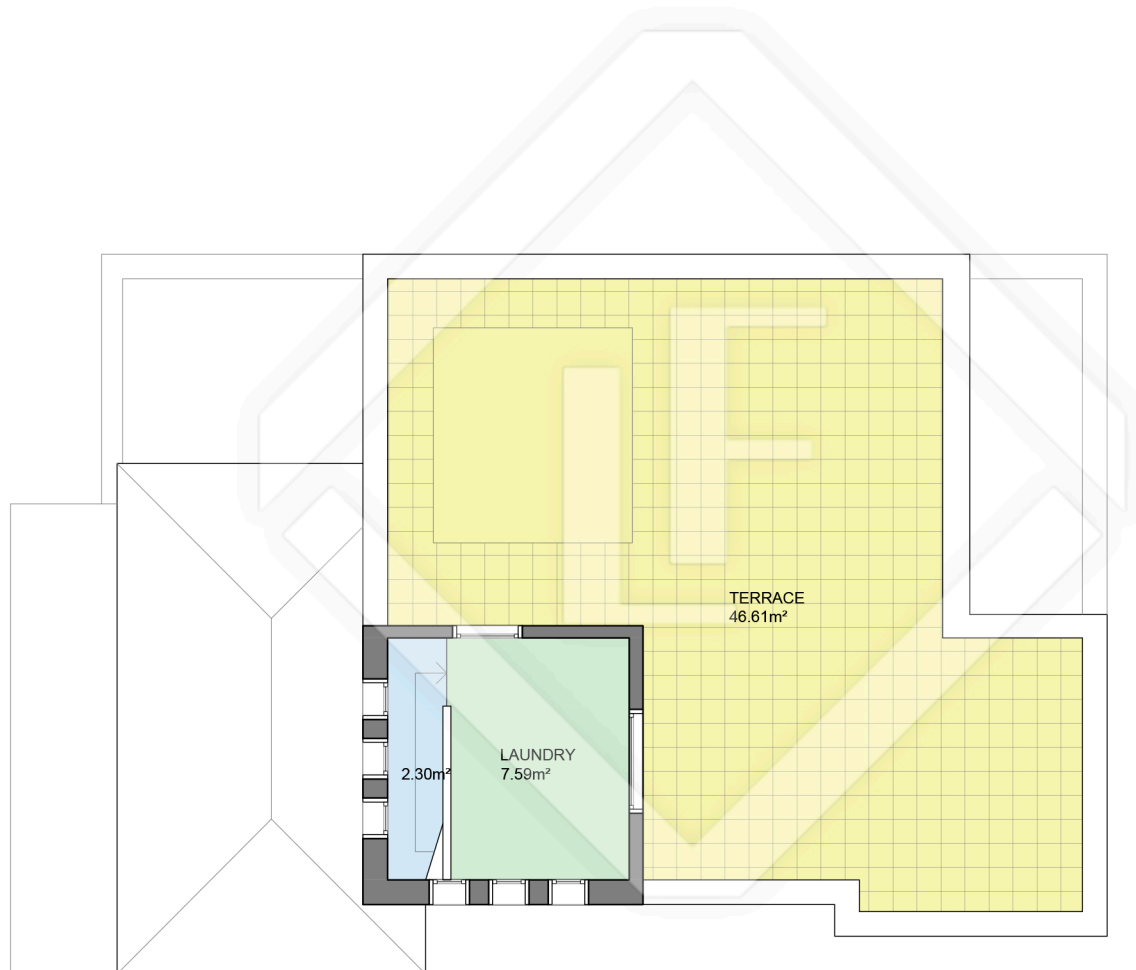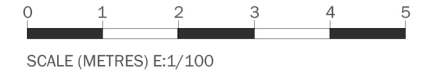

LUCAS FOX
INTERNATIONAL PROPERTIES

Measurements SECOND FLOOR	
Built surface	13.66m ²
Useful surface	9.89m ²
Exterior surface	41.61m ²

Measurements TOTAL FLOOR	
Built surface	224.34m ²
Useful surface	178.96m ²
Exterior surface	521.93m ²
Garage surface	26.49m ²



Scale in metres. Indicative only. Dimensions are approximate. All information contained here is gathered from sources we believe to be reliable. However we cannot guarantee its accuracy and interested persons should rely on their own enquiries.