



BCN59526

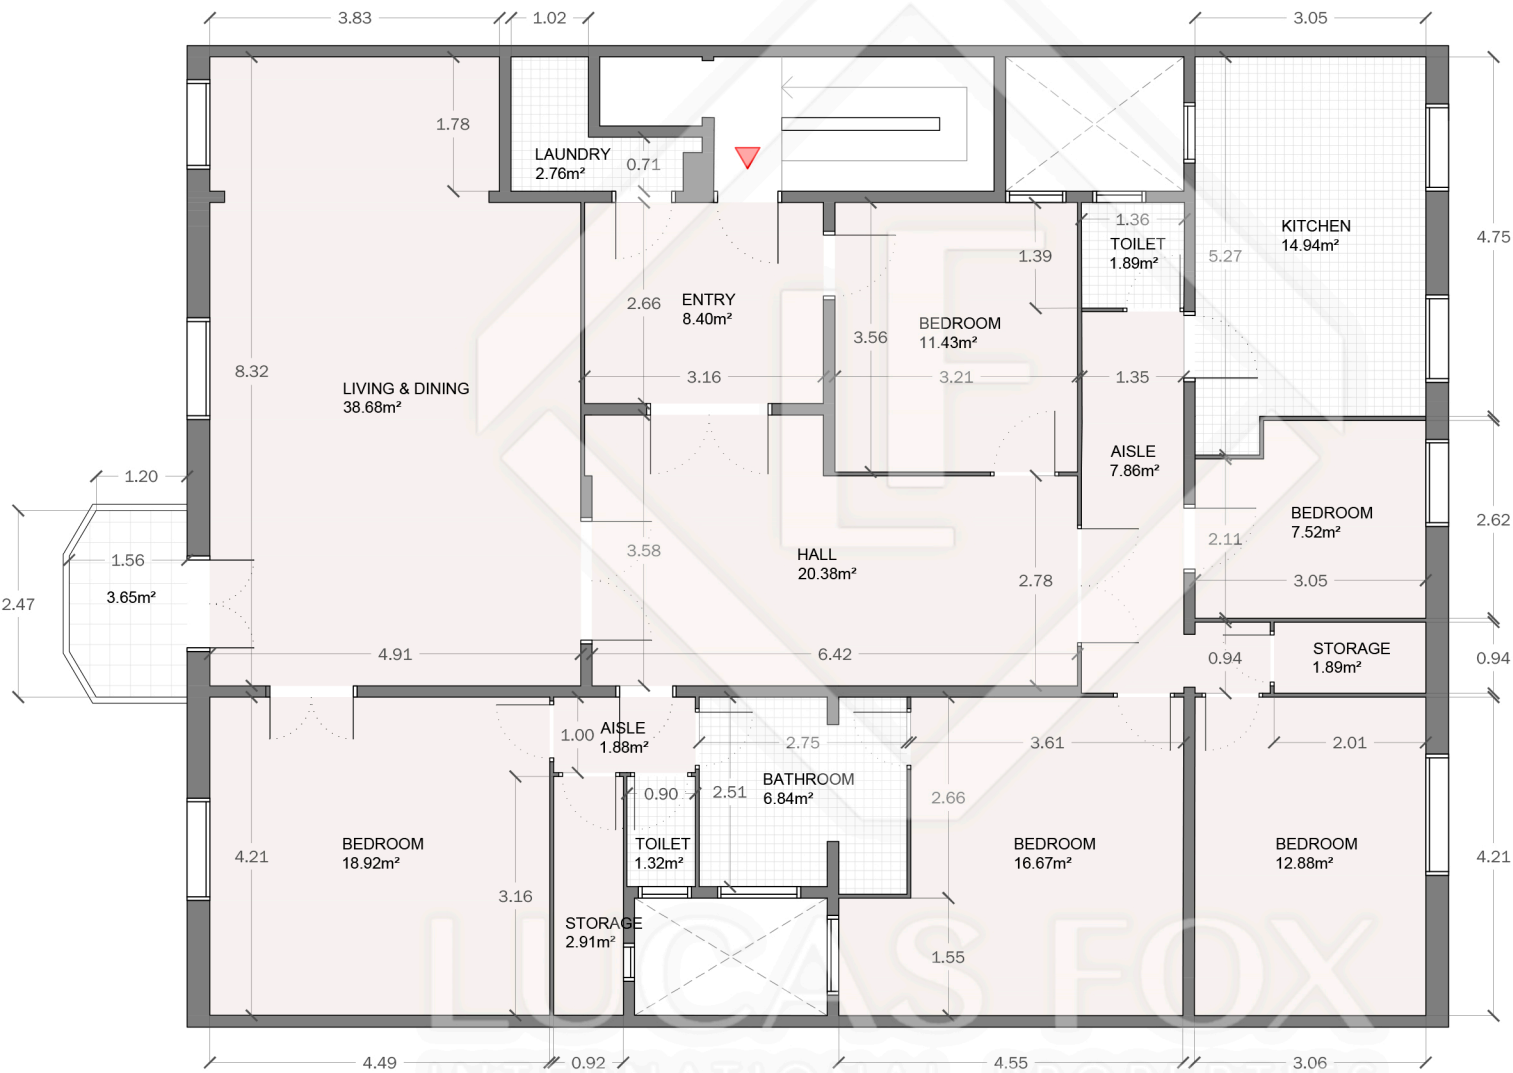

Scale in metres. Indicative only. Dimensions are approximate. All information contained here is gathered from sources we believe to be reliable. However we cannot guarantee its accuracy and interested persons should rely on their own enquiries.



Measurements FLOOR	
Built surface	200.50m <sup>2</sup>
Useful surface	177.17m <sup>2</sup>
Exterior surface	3.65m <sup>2</sup>

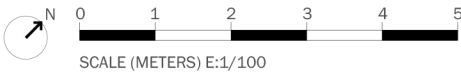

Scale in metres. Indicative only. Dimensions are approximate. All information contained here is gathered from sources we believe to be reliable. However we cannot guarantee its accuracy and interested persons should rely on their own enquiries.

Measurements FLOOR	
Built surface	200.50m²
Useful surface	177.17m²
Exterior surface	3.65m²

# BCN59526 Propuesta segregación

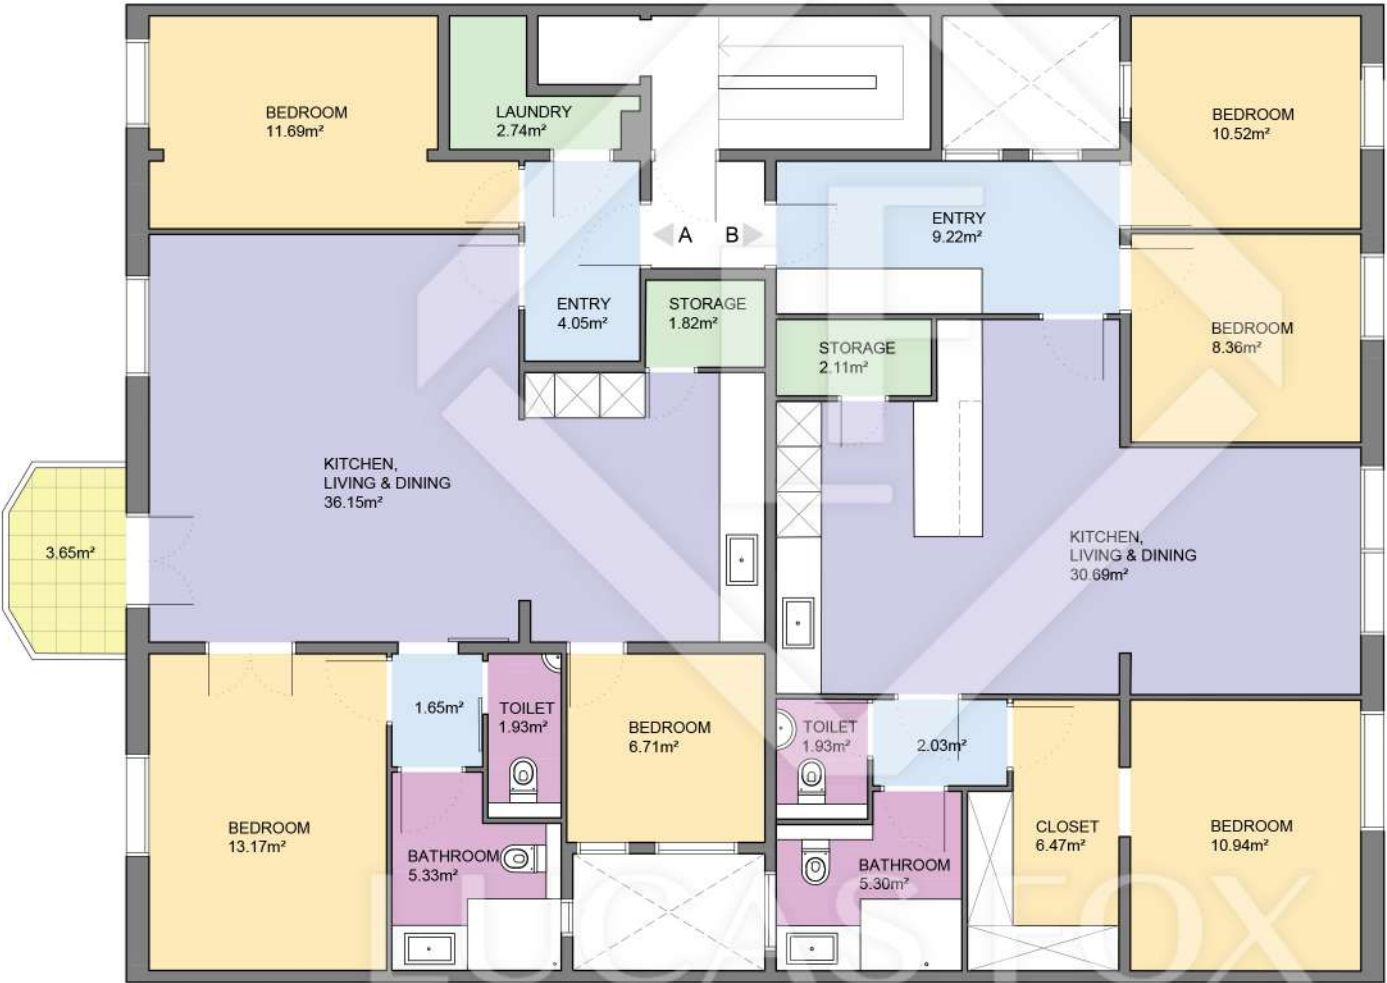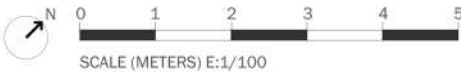


Measurements FLOOR A	
Built surface	98.65m <sup>2</sup>
Useful surface	85.24m <sup>2</sup>
Exterior surface	3.65m <sup>2</sup>
Measurements FLOOR B	
Built surface	96.95m <sup>2</sup>
Useful surface	87.57m <sup>2</sup>
Exterior surface	00.00m <sup>2</sup>



Scale in metres. Indicative only. Dimensions are approximate. All information contained here is gathered from sources we believe to be reliable. However we cannot guarantee its accuracy and interested persons should rely on their own enquiries.

# BCN59526 Propuesta

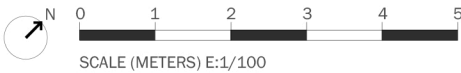



INTERNATIONAL PROPERTIES



Scale in metres. Indicative only. Dimensions are approximate. All information contained here is gathered from sources we believe to be reliable. However we cannot guarantee its accuracy and interested persons should rely on their own enquiries.

Measurements FLOOR	
Built surface	200.50m <sup>2</sup>
Useful surface	177.49m <sup>2</sup>
Exterior surface	3.65m <sup>2</sup>

# BCN59526 Propuesta

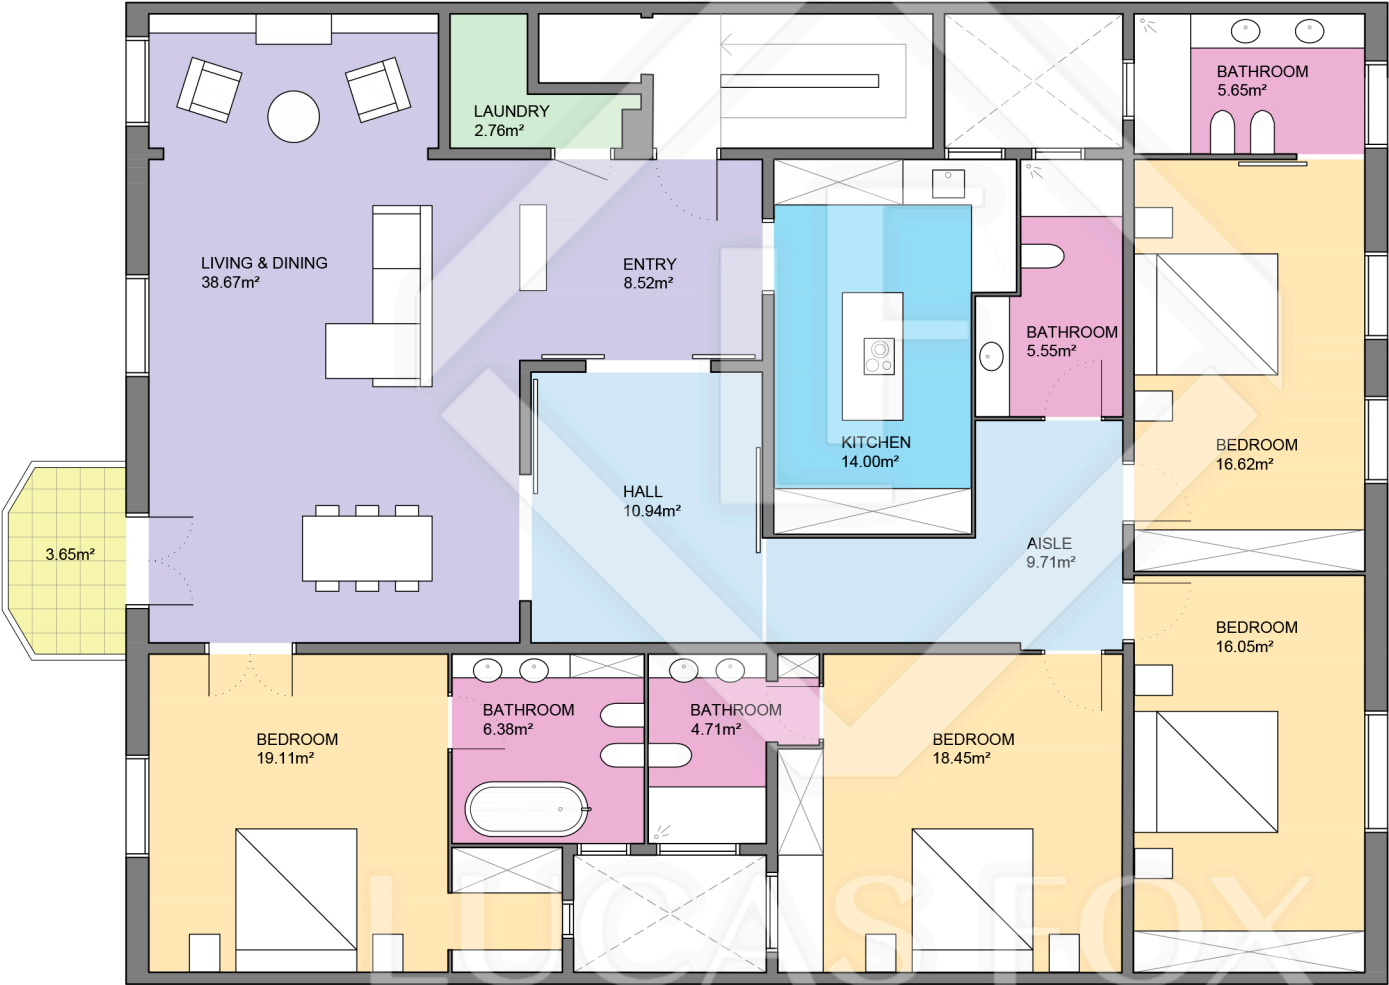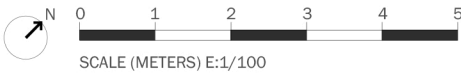

INTERNATIONAL PROPERTIES



Scale in metres. Indicative only. Dimensions are approximate. All information contained here is gathered from sources we believe to be reliable. However we cannot guarantee its accuracy and interested persons should rely on their own enquiries.

Measurements FLOOR	
Built surface	200.50m²
Useful surface	177.18m²
Exterior surface	3.65m²