


BCN 7289

SCALE (METRES) E:1/125

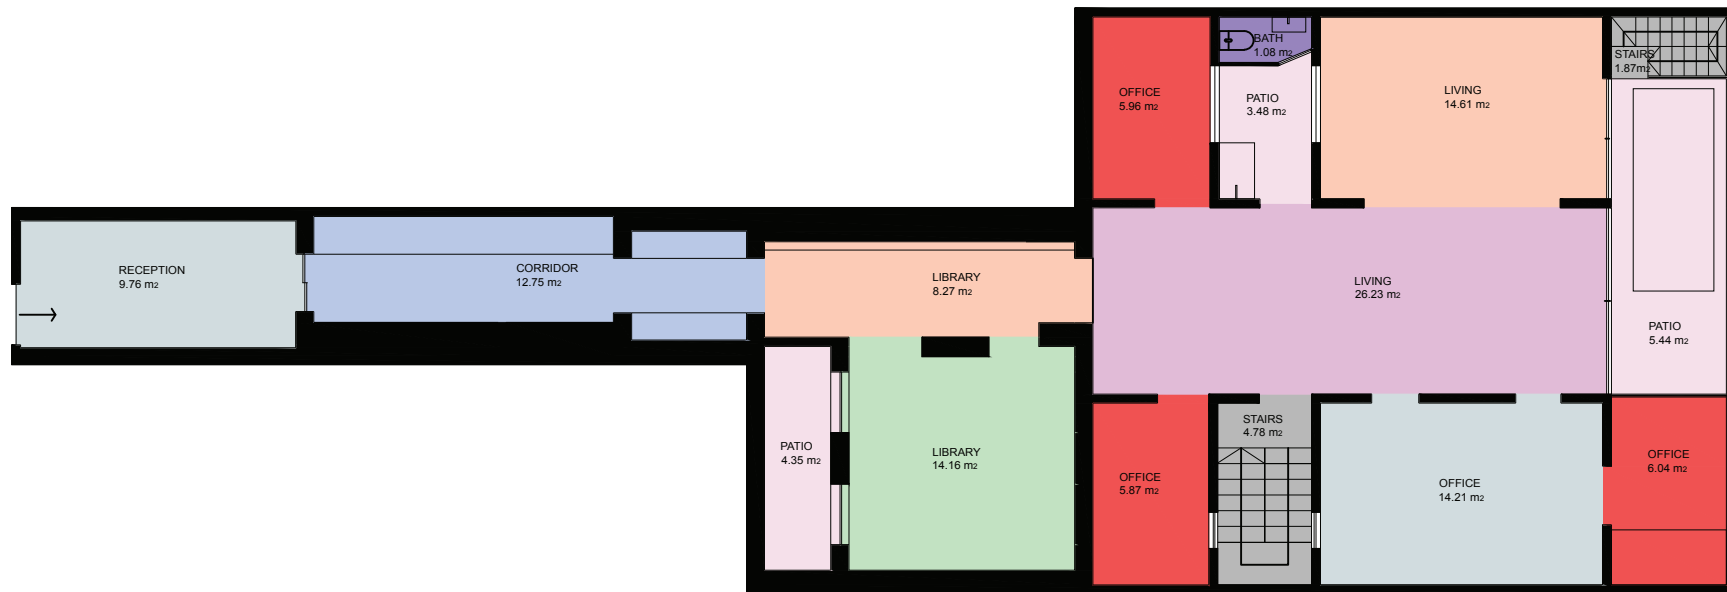


Scale in metres. Indicative only. Dimensions are approximate. All information contained here in is gathered from sources we believe to be reliable. However we cannot guarantee its accuracy and interested persons should rely on their own enquiries.

Measurements FIRST FLOOR	
INTERIOR (useful surface)	125.59 m2
EXTERIOR	13.27 m2
Built surface	172.02 m2
Total surface of property	384.81 m2

BCN 7289

SCALE (METRES) E:1/100

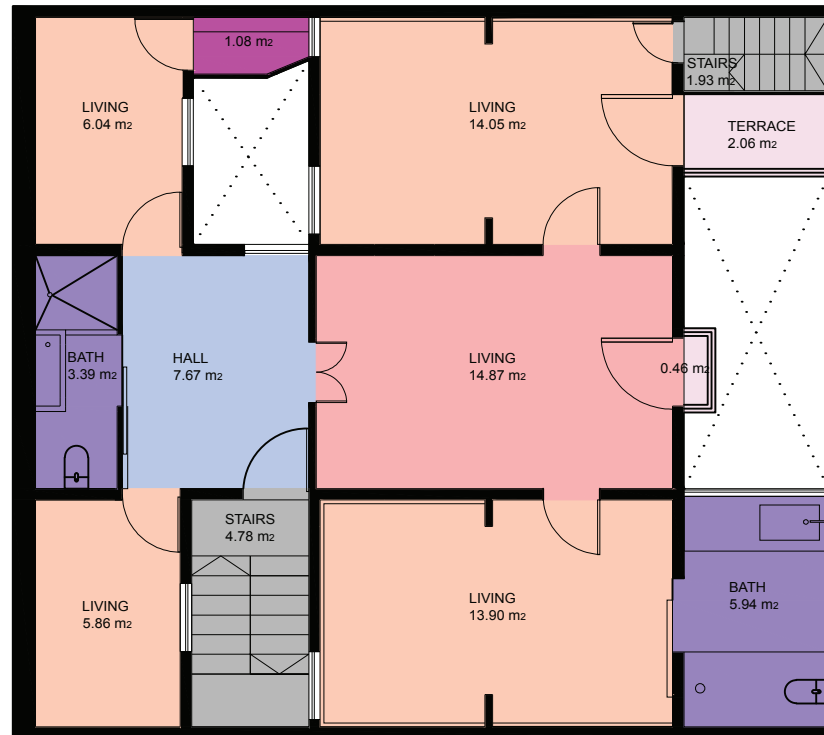


Scale in metres. Indicative only. Dimensions are approximate. All information contained here in is gathered from sources we believe to be reliable. However we cannot guarantee its accuracy and interested persons should rely on their own enquiries.

Measurements SECOND FLOOR	
INTERIOR (useful surface)	79.51 m²
EXTERIOR	2.52 m²
Built surface	105.77 m²
Total surface of property	384.81 m²

BCN 7289

SCALE (METRES) E:1/100

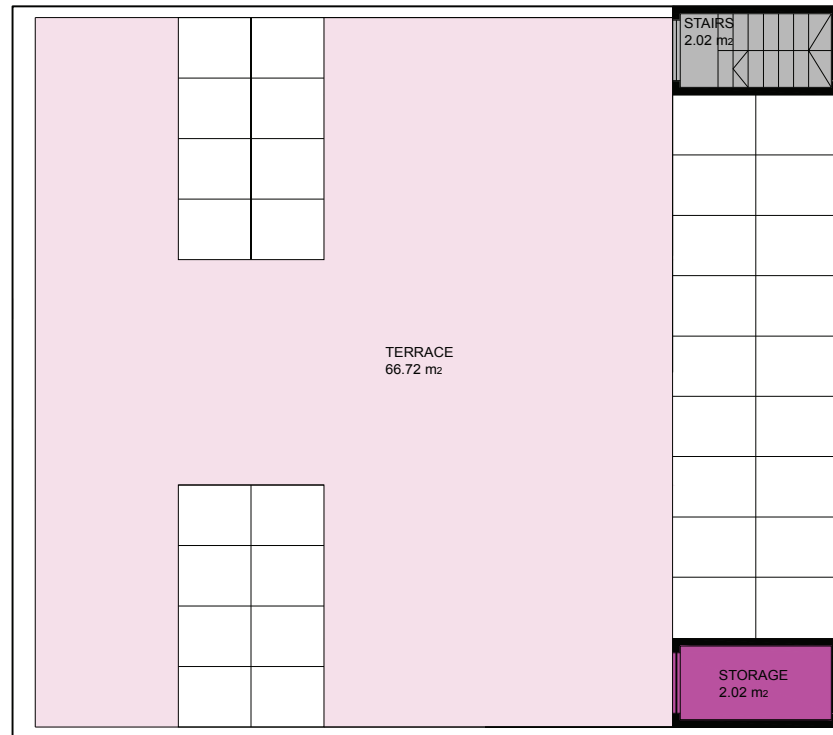

Scale in metres. Indicative only. Dimensions are approximate. All information contained here in is gathered from sources we believe to be reliable. However we cannot guarantee its accuracy and interested persons should rely on their own enquiries.

Measurements TERRACE	
INTERIOR (useful surface)	4.04 m2
EXTERIOR	66.72 m2
Built surface	107.22 m2
Total surface of property	384.81 m2