
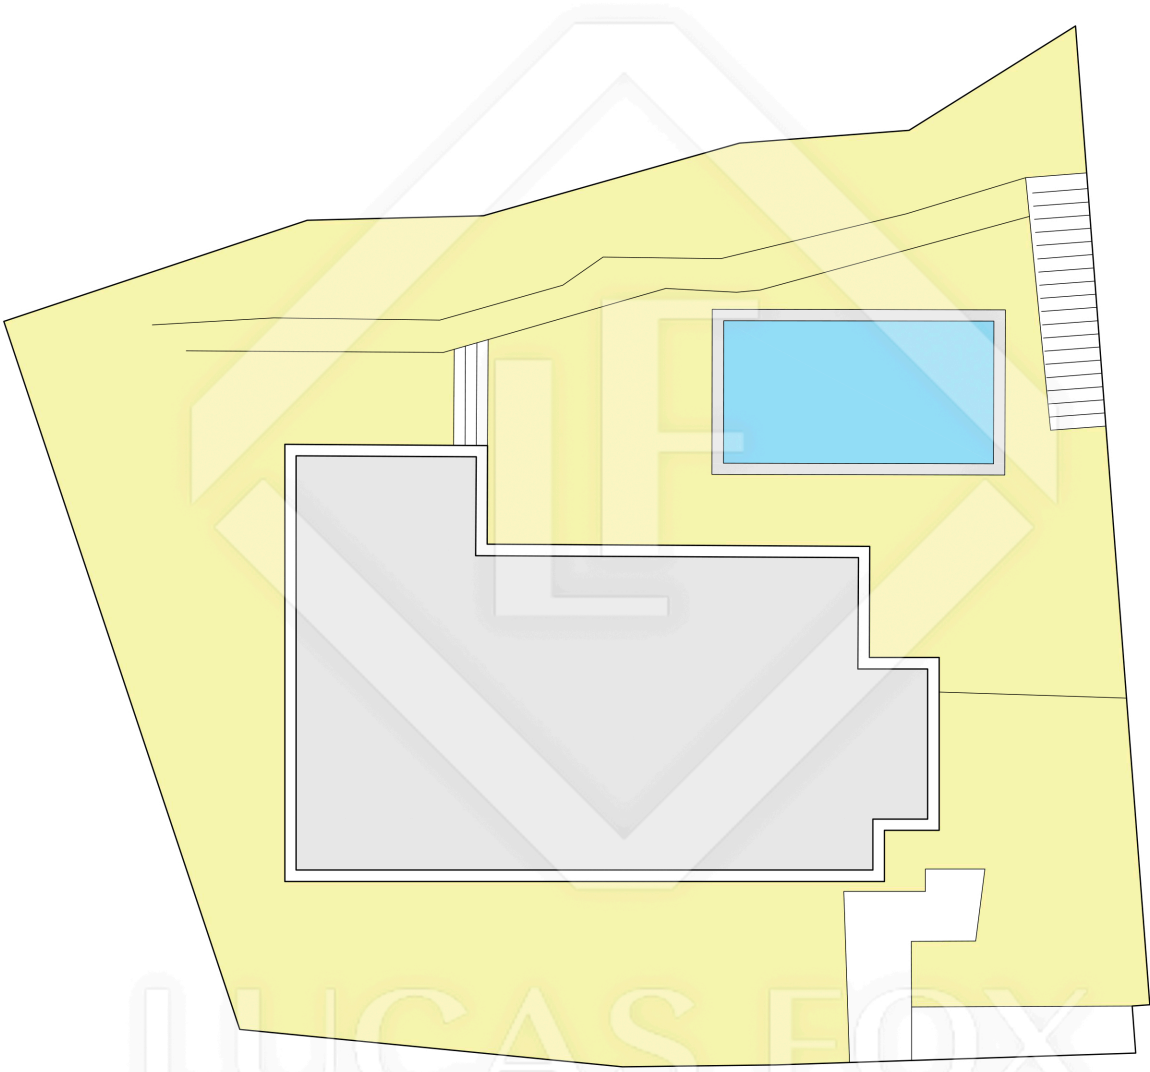




BCNR12707

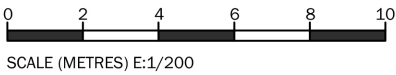

Scale in metres. Indicative only. Dimensions are approximate. All information contained here is gathered from sources we believe to be reliable. However we cannot guarantee its accuracy and interested persons should rely on their own enquiries.

Measurements TOTAL HOUSE	
Built surface	465.87m ²
Useful surface	364.96m ²
Exterior surface	244.41m ²
Terrain	600.00m ²

BCNR12707

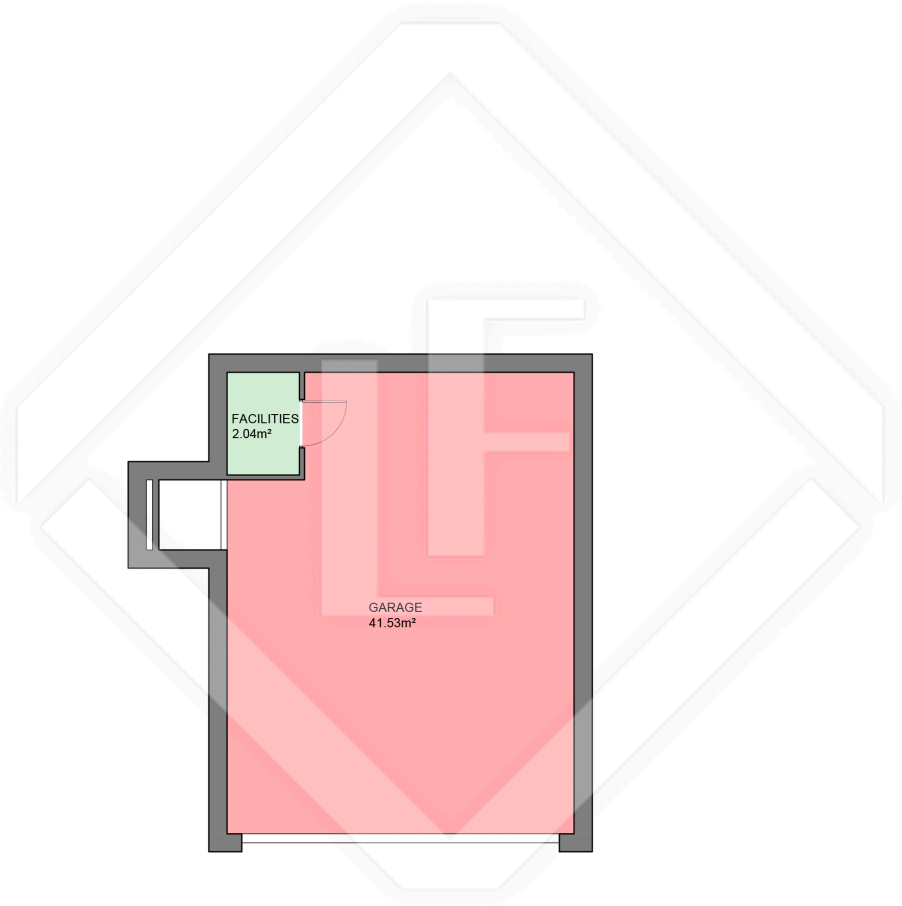
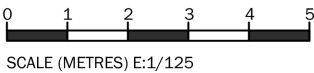


LUCAS FOX
INTERNATIONAL PROPERTIES



Scale in metres. Indicative only. Dimensions are approximate. All information contained here is gathered from sources we believe to be reliable. However we cannot guarantee its accuracy and interested persons should rely on their own enquiries.



Measurements BASEMENT FLOOR	
Built surface	54.52m²
Useful surface	43.56m²
Exterior surface	- m²
Height	- m

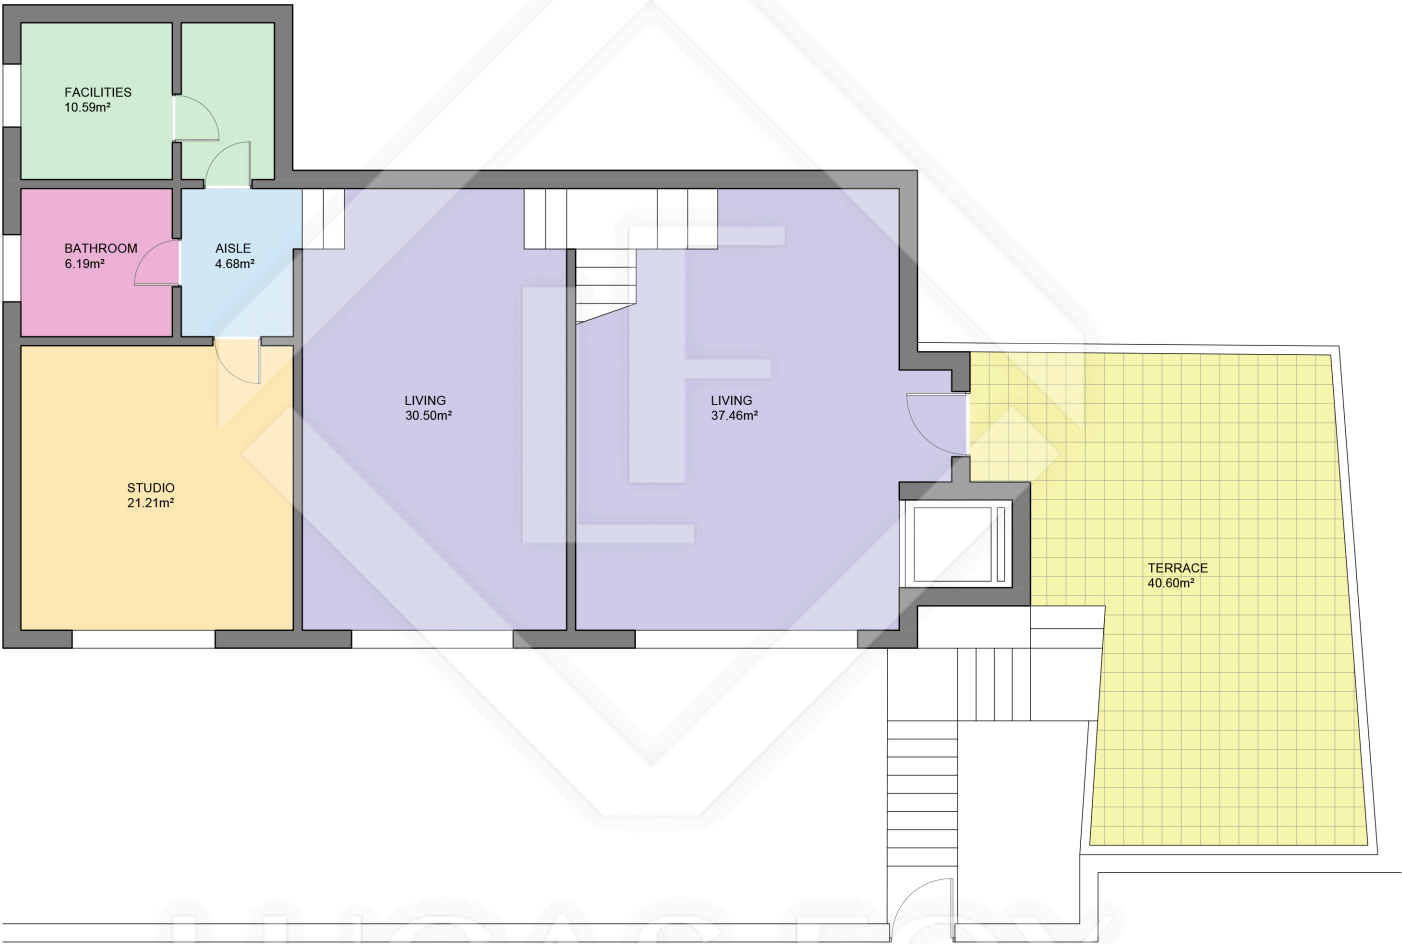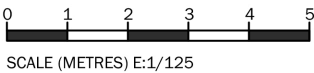

Scale in metres. Indicative only. Dimensions are approximate. All information contained here is gathered from sources we believe to be reliable. However we cannot guarantee its accuracy and interested persons should rely on their own enquiries.

Measurements GROUND FLOOR	
Built surface	138.28m²
Useful surface	110.63m²
Exterior surface	40.60m²
Height	2.35m

BCNR12707

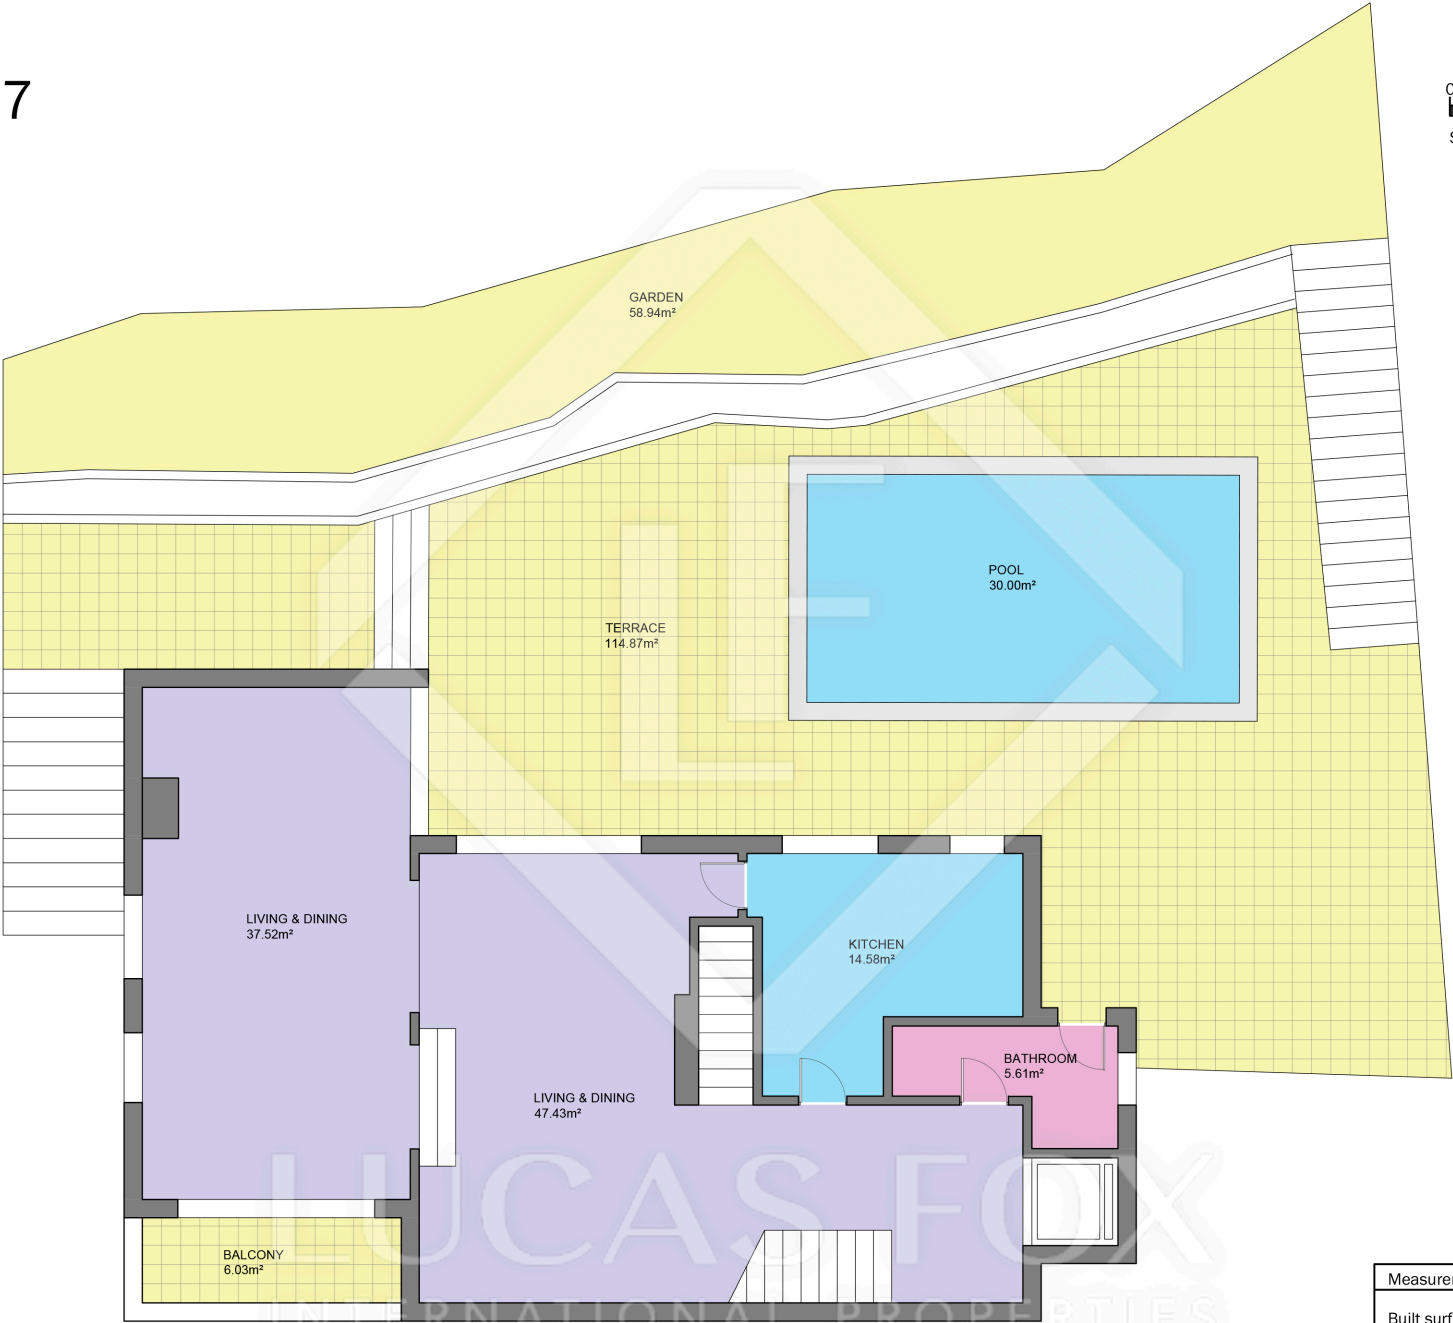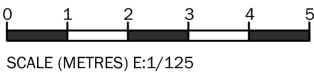

Measurements FIRST FLOOR	
Built surface	134.38m ²
Useful surface	105.14m ²
Exterior surface	173.81m ²
Pool	30.00m ²
Height	2.50m



Scale in metres. Indicative only. Dimensions are approximate. All information contained here is gathered from sources we believe to be reliable. However we cannot guarantee its accuracy and interested persons should rely on their own enquiries.

BCNR12707



LUCAS FOX
INTERNATIONAL PROPERTIES



Scale in metres. Indicative only. Dimensions are approximate. All information contained here is gathered from sources we believe to be reliable. However we cannot guarantee its accuracy and interested persons should rely on their own enquiries.

Measurements SECOND FLOOR	
Built surface	138.69m ²
Useful surface	105.63m ²
Exterior surface	- m ²
Height	2.60m