




VILLAGE
VERDE

SOTOGRADE · ANDALUCÍA

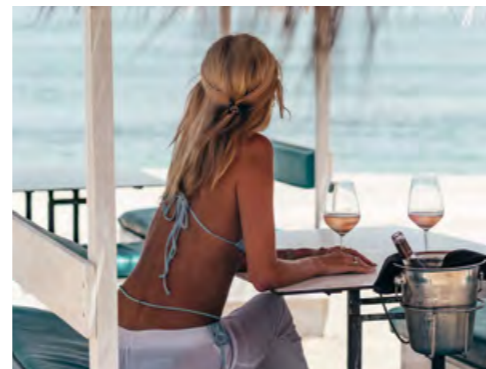

'Village Verde Sotogrande.

The residential of your dreams.

Peace, tranquillity and the finest facilities

on your doorstep'

SOTOGRA[®]ANDE
ANDALUCÍA

Welcome to
Village Verde
Sotogrande

Extraordinary homes in a stunning setting,
in the heart of Sotogrande.



Developing
Sotogrande since
1962



Since its inception, Sotogrande S.A. has been the creator and developer of Spain's largest and first private master plan urbanisation. Through ambitious, innovative projects and developments, we are committed to making Sotogrande relevant in the 21st Century and beyond.



Village Verde is Sotogrande's latest project of a series of distinctive developments and real estate urbanisations created to offer contemporary community living in this exclusive and celebrated destination. Alongside our real estate projects, we are introducing a wide range of hospitality, leisure and sports amenities to complement Sotogrande's quality of life based on discretion and privacy.



Sotogrande Marina.
Offering a wide variety of restaurants and shops along the 1,300-berth full service marina.



Capturing the elite. Slim Aarons' "Poolside in Sotogrande"

The American society photographer Slim Aarons was famous for his pictures of the rich and famous at play. His 'poolside' shots of 1975 capture a unique glimpse of Sotogrande society, with sun-tanned bodies lazing by crystal-blue pools surrounded by clipped jade green lawns.



Polo in Sotogrande

Another first for this storied destination! Polo has been synonymous with Sotogrande, and it is now widely recognised as one of the foremost polo clubs in the world with the annual Santa Maria Polo tournament hosted every summer without interruption since 1965.



World class golf

There are three 18-hole golf courses in Sotogrande, designed by leading golf course architects Cabell B. Robinson, Robert Trent Jones and Dave Thomas include the La Reserva Club, home of the La Reserva de Sotogrande Invitational hosted by Annika Sorenstam and Valderrama - host to the European Tour's Volvo Masters and the 1997 Ryder Cup, and ranked Europe's number 1 course since the 1980s.





A diverse gastronomic landscape celebrating Andalusia and beyond to satisfy every taste.




Home of famous regattas like the Hobie Cat-16 World Championship, J 80 World and National Championships, the dynamic RC 44 challenge, Atlantic Gate Rally and GC-32 Racing Tour.

Within easy reach from Europe

Sotogrande is perfectly positioned in one of the most sought-after enclaves of the Andalusian coast and easily reachable from all of Europe's capital cities and beyond. Sotogrande offers unparalleled opportunities to come for a short stay or longer.



Sotogrande, the destination

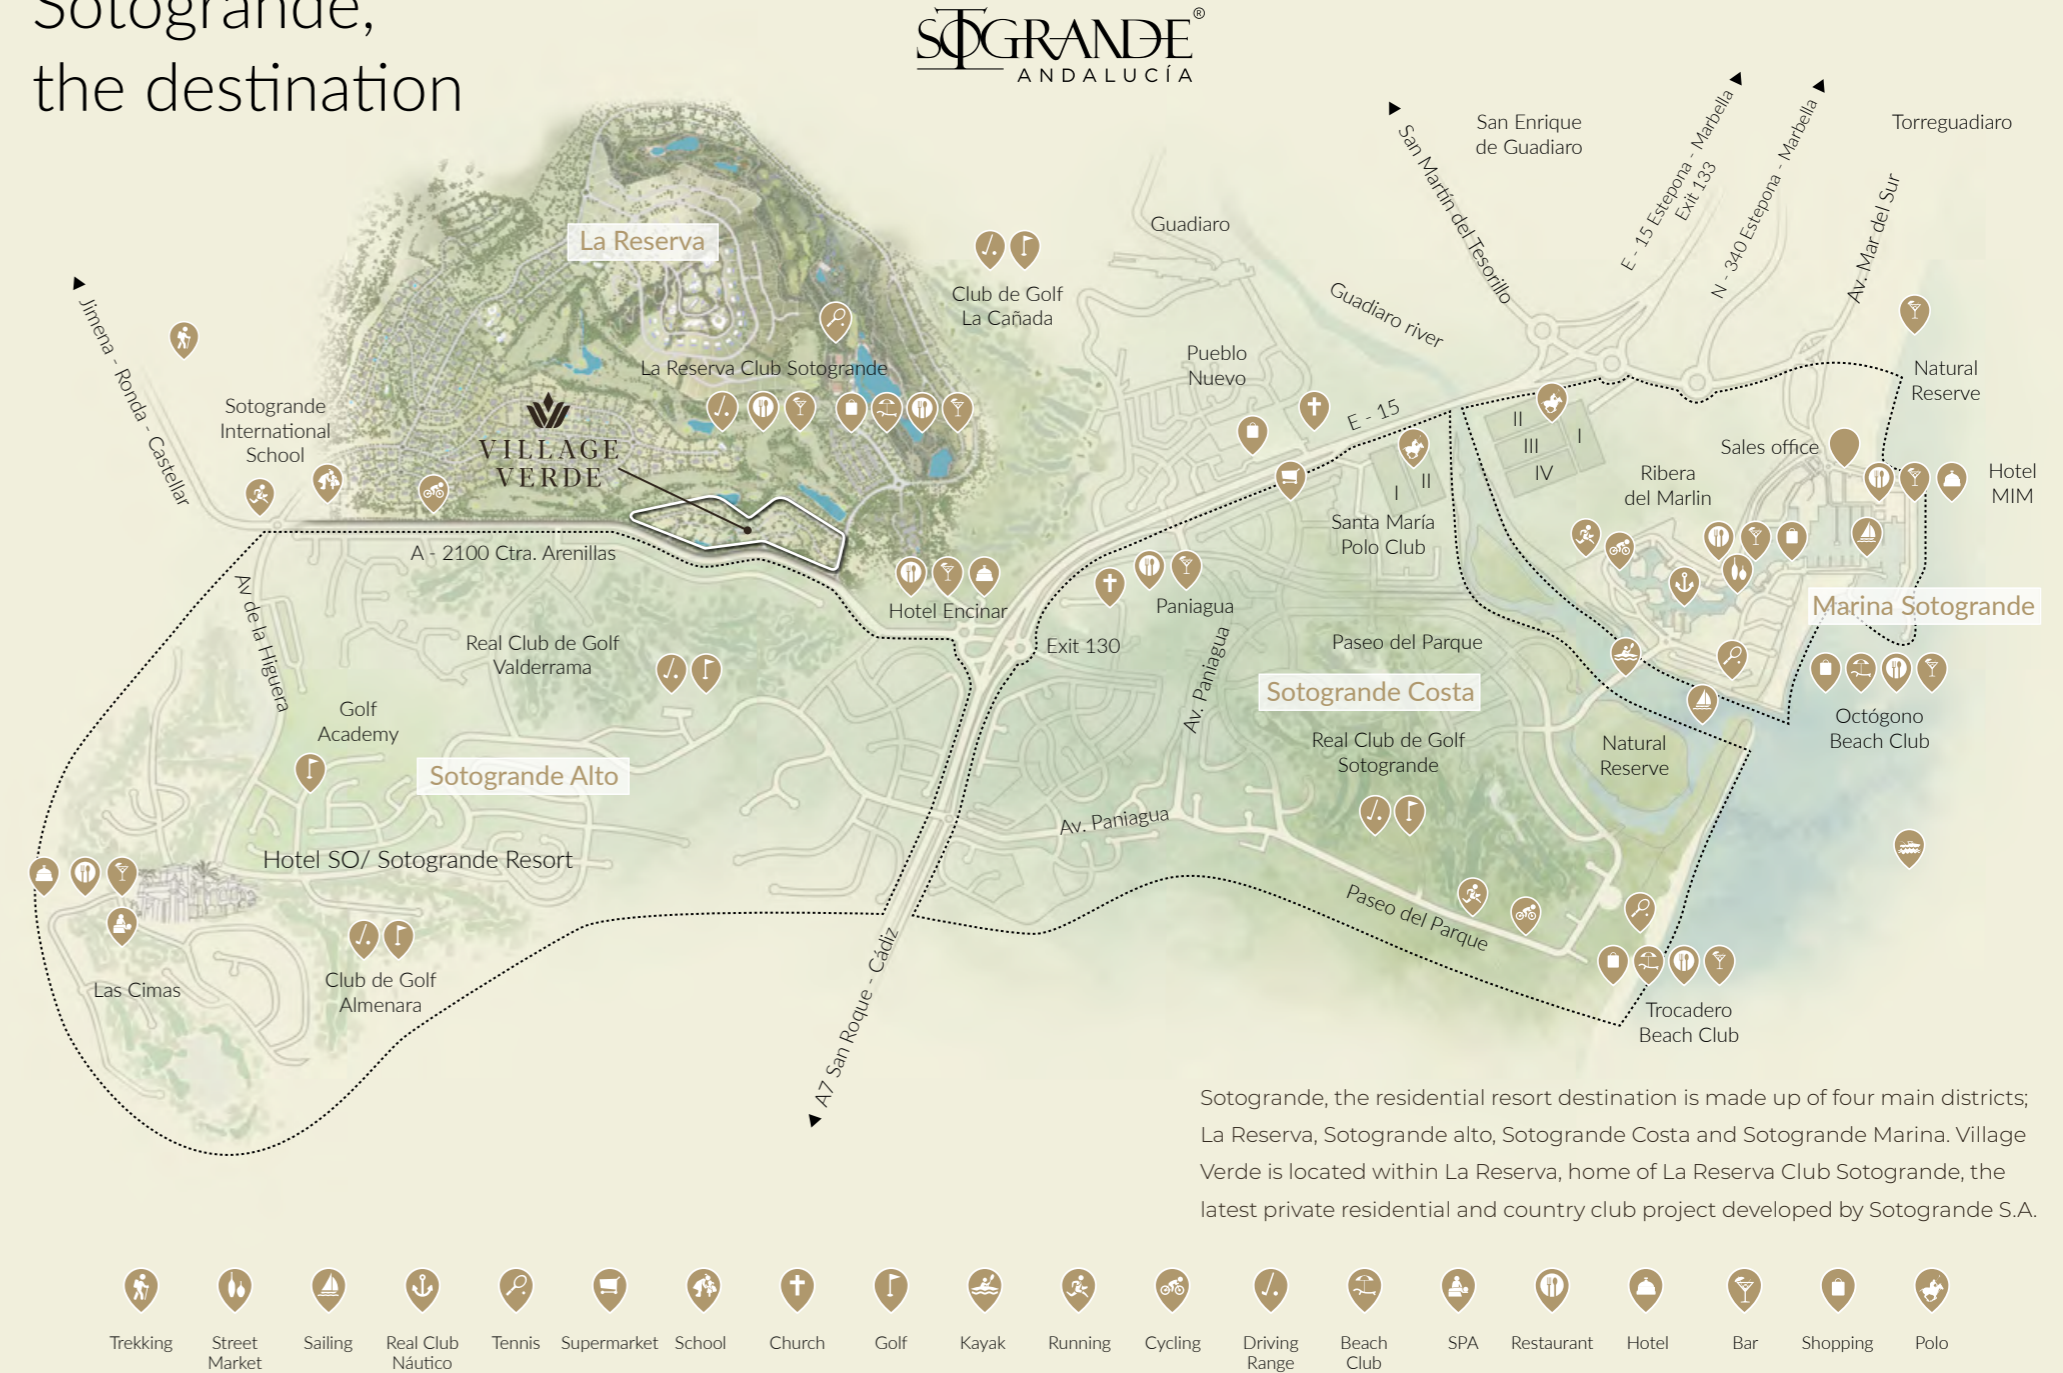

Village Verde

Sotogrande

An exclusive luxury residential of contemporary apartments and penthouses in a tranquil parkland, surrounded by pines and cork oak trees, setting in the heart of Sotogrande. Designed for modern living, including state of the art facilities.

Enjoy the ultimate lifestyle in southern Spain at Village Verde, within easy reach of Marbella and Gibraltar.



Parkland living

A green and pleasant land is what you will find at Village Verde. Lush countryside, woodland and parkland surrounds you on this 6 hectare site with pedestrian and cycling trails among cork trees, specially designed to make the most of the great year-round climate.



La Reserva,
Sotogrande's
last district



- Trekking
- Street Market
- Tennis
- School
- Golf
- Cycling
- Ciclismo
- Driving Range
- Beach Club
- SPA
- Restaurant
- Hotel
- Bar
- Shopping

Siteplan



- 00 LA RESERVA ENTRANCE
- 01 MAIN ACCESS
- 02 SECURITY GATE
- 03 PARKING ACCESS
- 04 THE BEACH
- 05 SAND POOL
- 06 MAIN POOL
- 07 ADULTS POOL
- 08 OUTDOOR LOUNGE
- 09 CROQUET LAWN
- 10 KIDS PLAYGROUND
- 11 JOGGING TRACK
- 12 PUTTING GREEN
- 13 OUTDOOR GYM
- 14 INDOOR POOL GYM & SPA

Vision

Village Verde is our interpretation of the perfect village environment. We're combining exquisite properties, surrounded by lush, green countryside and a wide array of amenities to create an ideal residential here in Sotogrande.



With the beautifully designed and detailed apartments and penthouses set within a green, lush parkland. Residents connect with nature, while having everything they need on their doorstep.



Verde means green in Spanish and this reflects both its countryside setting and its commitment to being an environmentally friendly project. It is being built using sustainable construction methods and will have BREEAM certification.

BREEAM is a certificate of sustainability delivered when a real estate development adheres to standards that respect the environment and its natural resources ensuring a balanced way of life for its residents.

The ultimate lifestyle in a stunning setting – this is Village Verde!



Eco-friendly homes

BREEAM, an acronym for Building Research Establishment Environmental Assessment Method, is a globally recognised sustainability certificate. Village Verde has been assessed in different areas, such as water management, energy, transport, health and well-being of its residents, among others. One of the advantages of obtaining the BREEAM certificate is that the buildings become more valuable and sustainable assets: the immediate environment plays a fundamental role in the sustainability and quality of life of its inhabitants. For this reason, we have taken measures to minimise the impact on the large specimen trees, adapting the design of the residential complex and implementing a compensation plan with native species, seeking to preserve and improve the natural environment and contribute to the conservation of the surroundings and the wellbeing of the community.



Our eco-friendly properties flood the interiors with light thanks to large windows and sliding doors. In addition, penthouses enjoy large roof top terraces from 55 to 357 sqm while ground floor units include their own private garden.



Maintaining and embracing the stunning natural environment around Village Verde has been key in the development. Facilities such as playgrounds, running tracks, bike trails and outdoor fitness areas, encourage residents to get out into the fresh air, enjoy nature and be active.




A heaven for family living

Comfortable and healthy living is what families will find at Village Verde as we have designed a residential to meet the needs of every member of the family.



This traffic-free, secure and gated residential offers space, nature and facilities for the whole family. There will be two main swimming pools and two children's pools with a sandy bottom and a 25 m. pool for adults, indoor pool with spa and gym, several play areas, croquet court and jogging tracks.

State-of-the-art facilities, a sense of community and functional, contemporary properties, plus the prestigious international school just a few kilometres away, make Village Verde a residential development like no other.

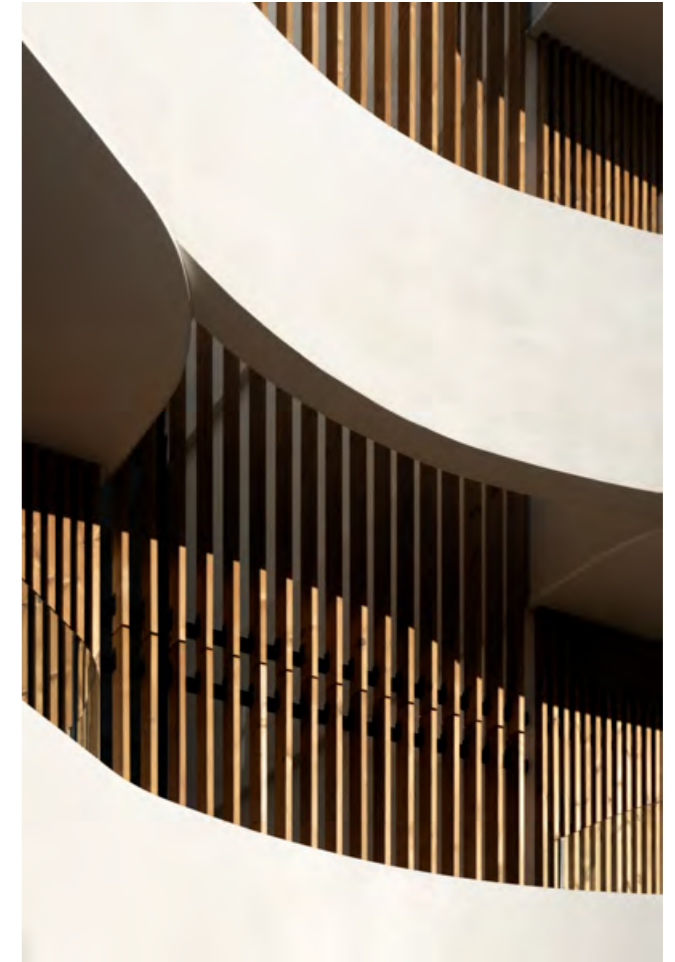

Common areas. Indoor-outdoor pool



Common areas. Fitness area

Common areas. Outdoors lounge

The apartments



Our stunning one, two, three and four bedroom apartments and four and five bedroom penthouses, offer the ultimate in contemporary open-plan living. They are flooded with natural light and boast incredible terraces from which to enjoy the warm Spanish sun.










With a total living area of between 188 and 594 sqm, these generously proportioned apartments include underfloor heating and Aerotherm air-conditioning systems. The modern, sleek interiors blend seamlessly into the wonderful terraces.





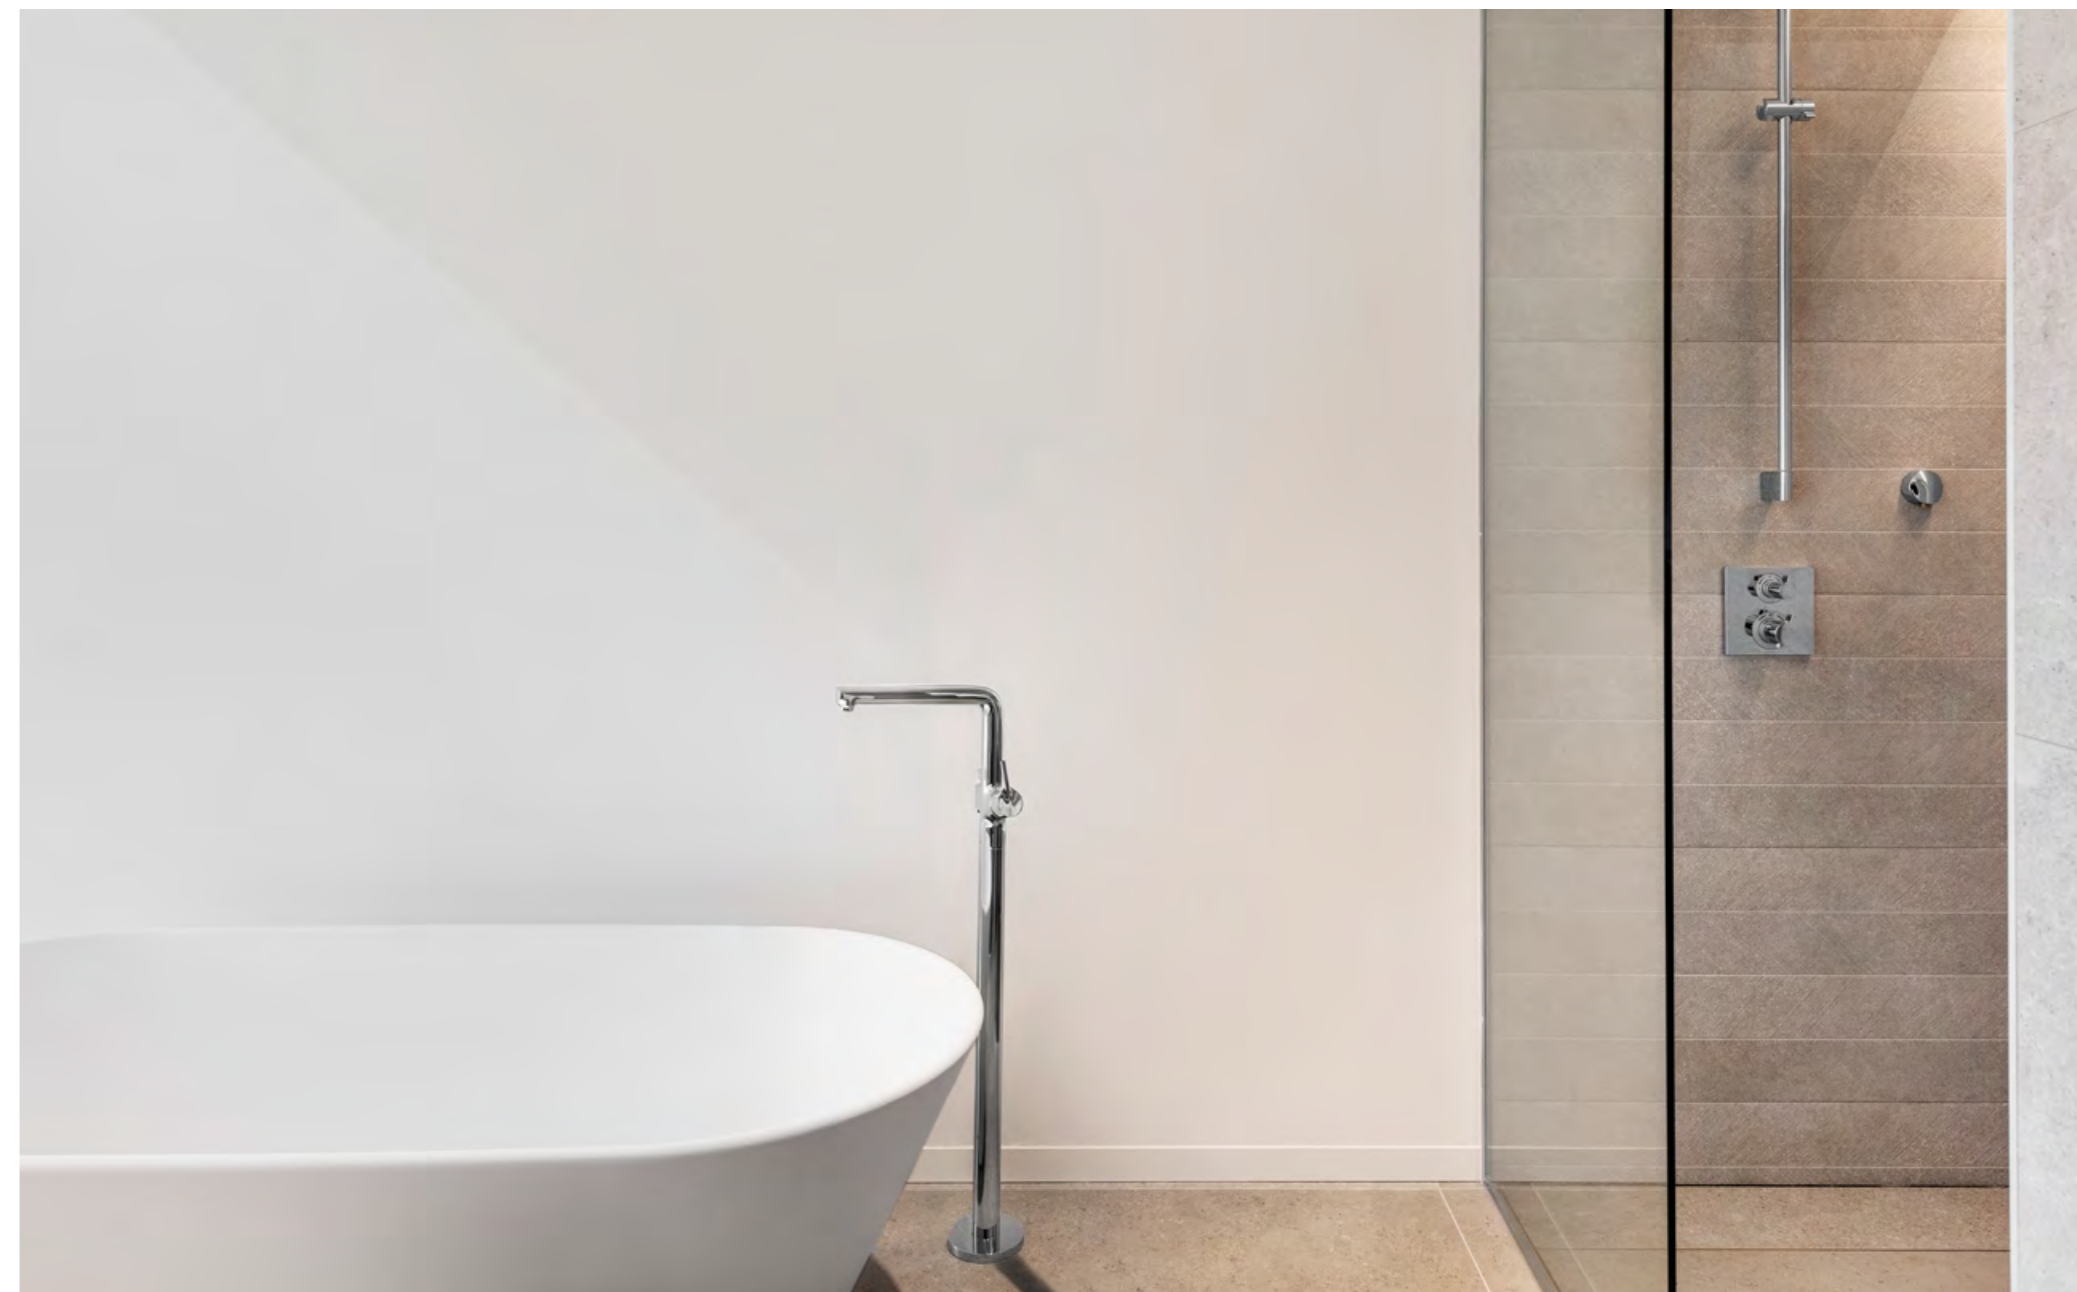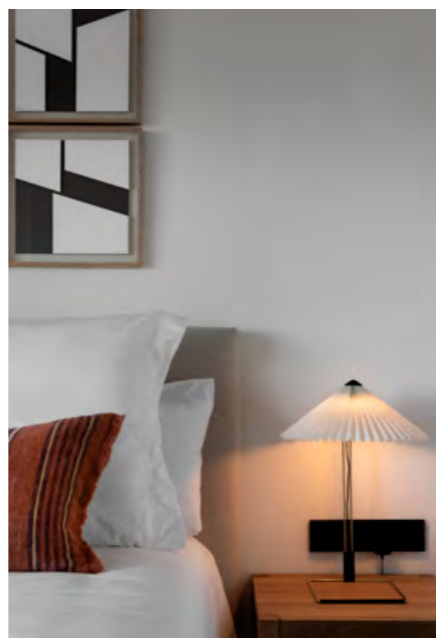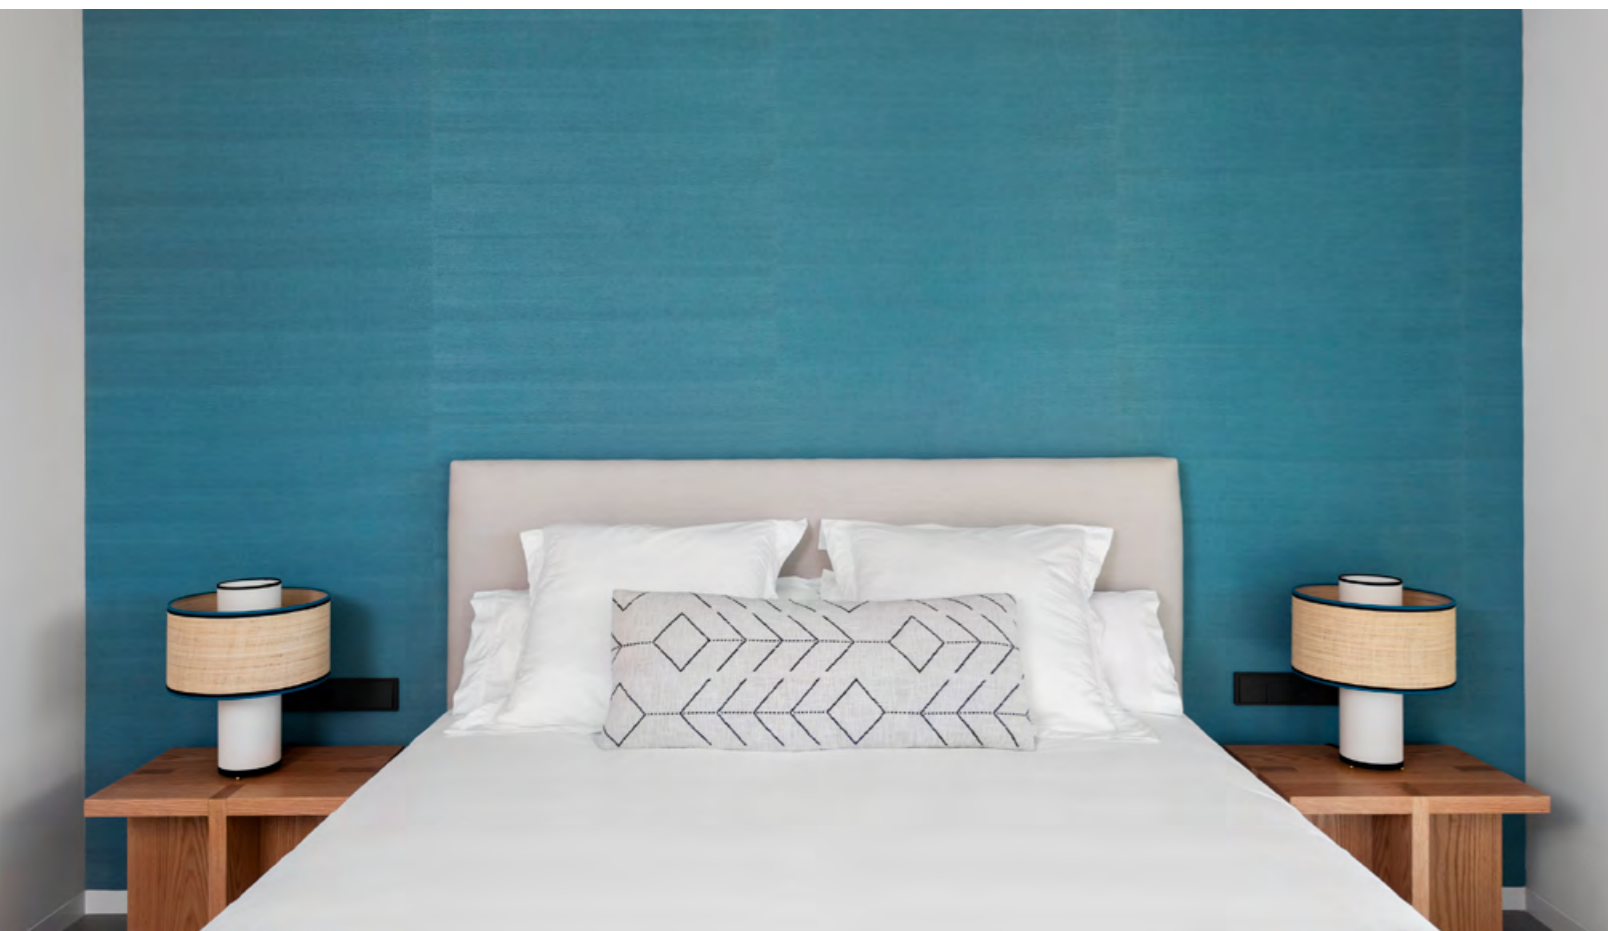



The horizontal design allows stunning dual-aspect or wrap-around terraces in each property, large roof terraces on the penthouses and private gardens for ground floor properties. All properties come with 2 private garage spaces and a large storage room.



PHASE II 2 Bedroom Apartment

SECOND FLOOR

	REAL AREA	Area according to decree 218/2005
Indoor usable area	100,43 m ²	100,43 m ²
Total built area*	133,13 m ²	143,17 m ²
Covered terrace	54,86 m ²	
Uncovered terrace	0,77 m ²	
Total terrace	55,63 m ²	10,04 m ²

Total usable area 156,06 m² 110,47 m²

2 Parking places & 1 Storage room included.

- Property limit
- Upper terrace projection
- Common garden for exclusive use

0 1 2 5m Scale 1:100

This document is for information only. The areas and measurements shown are approximate and may be modify for technical reasons and/or administrative issues. All furniture shown is for illustrative purposes.
*Common areas included.

PHASE II
3 Bedroom Apartment

FIRST FLOOR

	REAL AREA	Area according to decree 218/2005
Indoor usable area	143,94 m ²	143,94 m ²
Total built area*	194,75 m ²	209,14 m ²
Covered terrace	108,18 m ²	
Total terrace	108,18 m ²	14,39 m ²

Total usable area	252,12 m ²	158,34 m ²
2 Parking places & 1 Storage room included.		

- Property limit
- Upper terrace projection
- Common garden for exclusive use

0 1 2 5m Scale 1:100

This document is for information only. The areas and measurements shown are approximate and may be modify for technical reasons and/or administrative issues. All furniture shown is for illustrative purposes.
*Common areas included.



PHASE II
4 Bedroom Apartment

GROUND FLOOR

	REAL AREA	Area according to decree 218/2005
Indoor usable area	200,73 m ²	200,73 m ²
Total built area*	268,84 m ²	283,91 m ²
Covered garden	4,59 m ²	
Uncovered garden	61,33 m ²	
Covered terrace	34,37 m ²	
Uncovered terrace	118,68 m ²	
Total terrace & garden	205,23 m ²	20,07 m ²

Total usable area	405,96 m ²	220,81 m ²
2 Parking places & 1 Storage room included.		

- Property limit
- Upper terrace projection
- Common garden for exclusive use

0 1 2 5m Scale 1:100

This document is for information only. The areas and measurements shown are approximate and may be modify for technical reasons and/or administrative issues. All furniture shown is for illustrative purposes.
*Common areas included.

PHASE II
4 Bedroom Penthouse

THIRD FLOOR



REAL AREA Area according to decree 218/2005

Indoor usable area	204,03 m ²	204,03 m ²
Total built area*	276,58 m ²	296,98 m ²
Covered terrace	4,16 m ²	
Uncovered terrace	314,40 m ²	
Total terrace	318,40 m ²	20,40 m ²

Total usable area 522,43 m² 224,43 m²
 2 Parking places & 1 Storage room included.

- Property limit
- Upper terrace projection
- Common garden for exclusive use

0 1 2 5m Scale 1:100

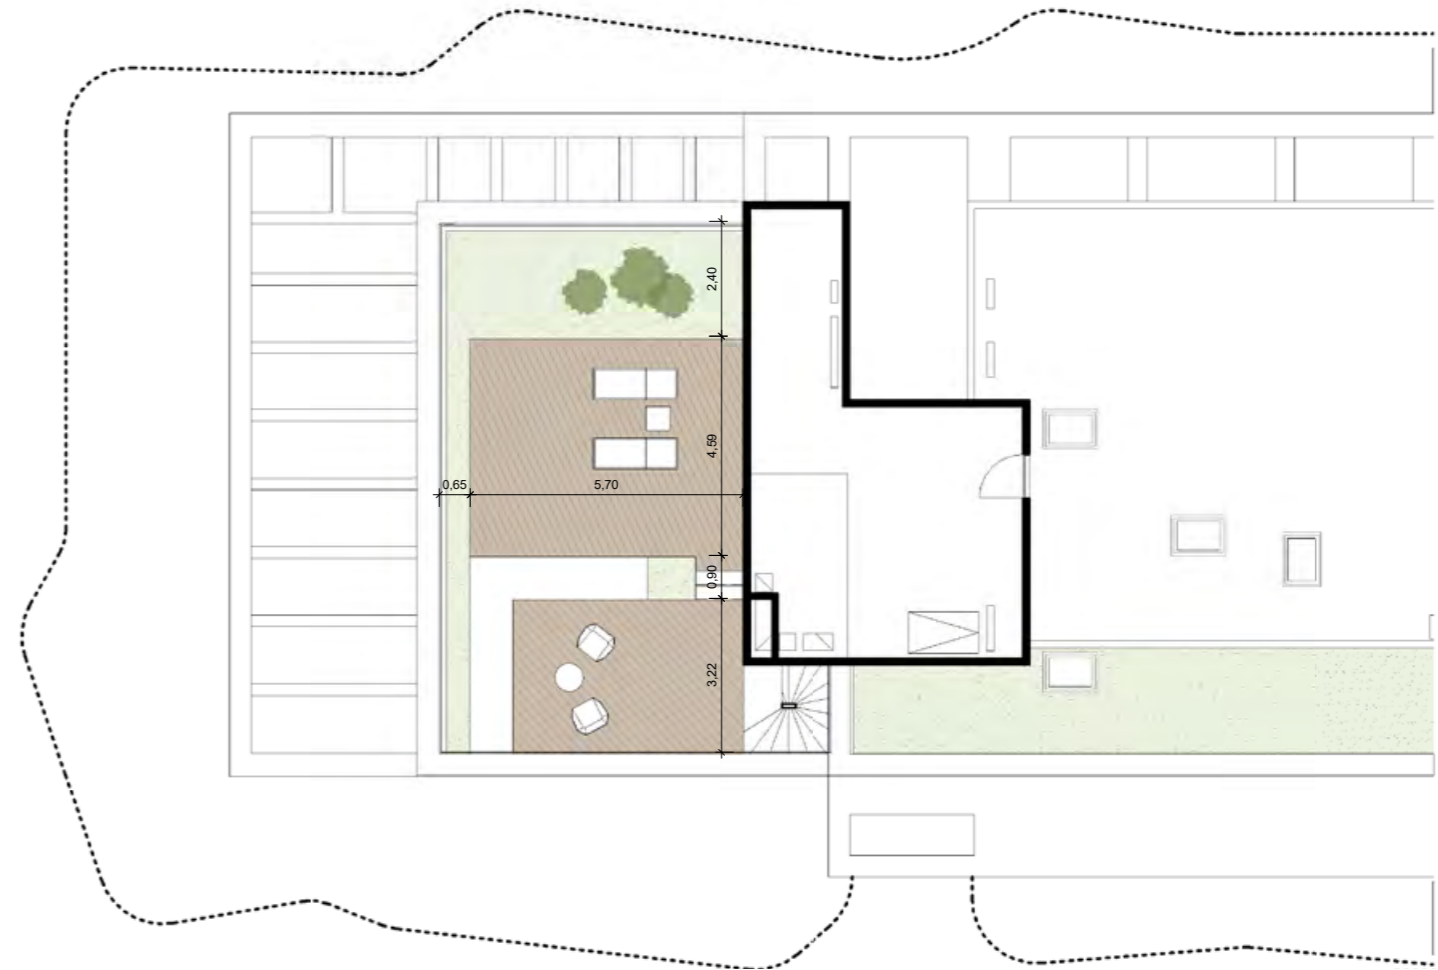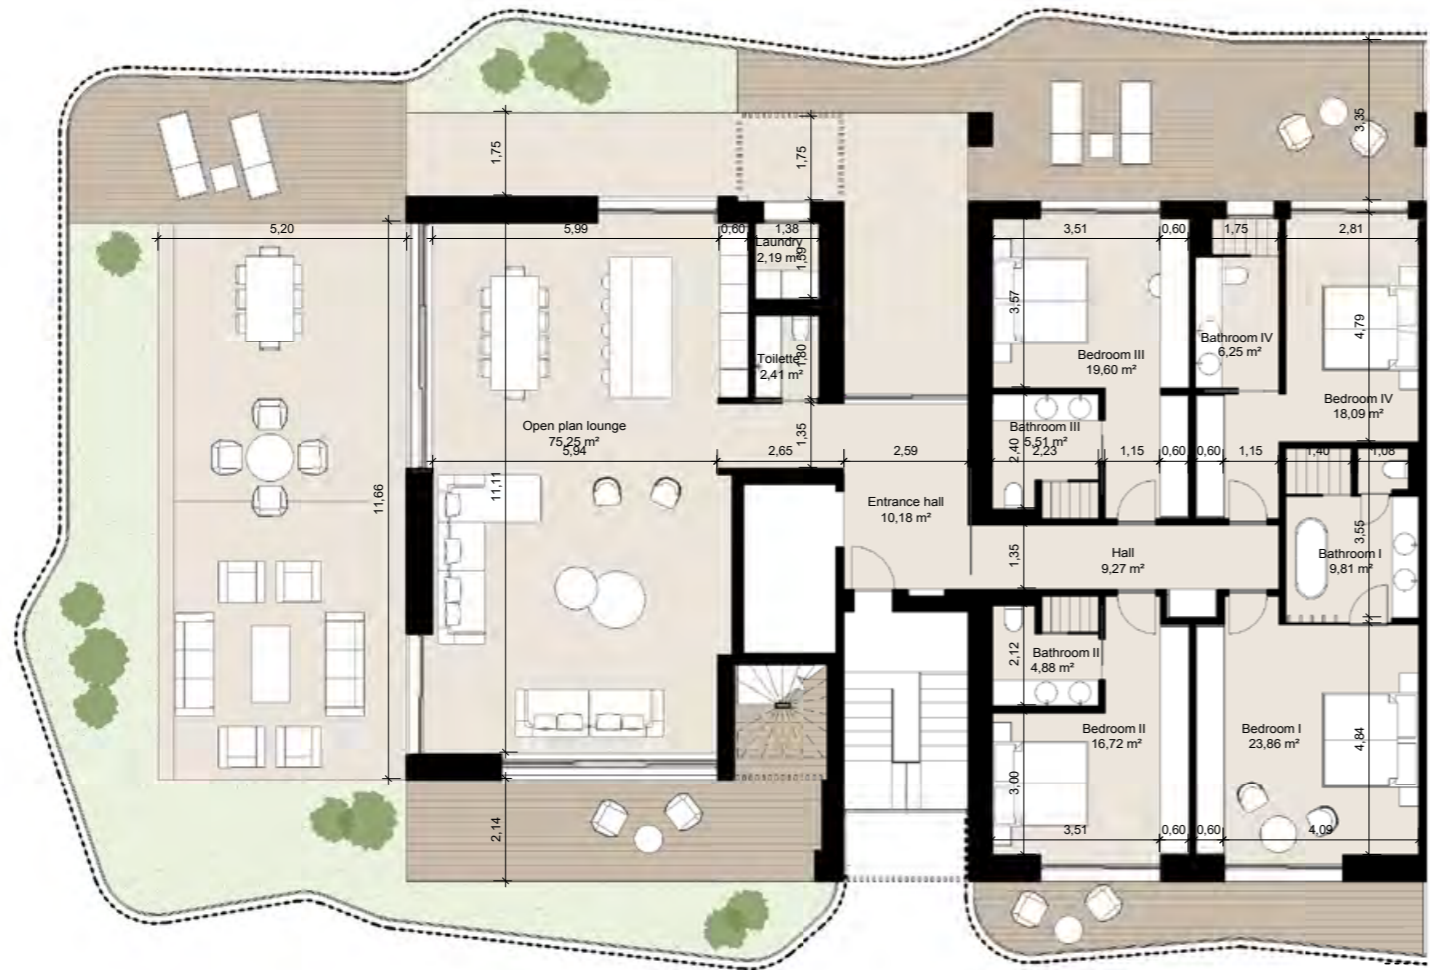

SOLARIUM

This document is for information only. The areas and measurements shown are approximate and may be modify for technical reasons and/or administrative issues. All furniture shown is for illustrative purposes.
 *Common areas included.

PHASE II
5 Bedroom Penthouse

SECOND FLOOR



	REAL AREA	Area according to decree 218/2005
Indoor usable area	294,70 m ²	294,70 m ²
Total built area*	431,59 m ²	461,06 m ²
Covered terrace	42,47 m ²	
Uncovered terrace	314,58 m ²	
Total terrace	357,05 m ²	29,47 m ²

Total usable area 651,75 m² 324,17 m²
 2 Parking places & 1 Storage room included.

- Property limit
- Upper terrace projection
- Common garden for exclusive use


0 1 2 5m Scale 1:100

This document is for information only. The areas and measurements shown are approximate and may be modify for technical reasons and/or administrative issues. All furniture shown is for illustrative purposes.
 *Common areas included.

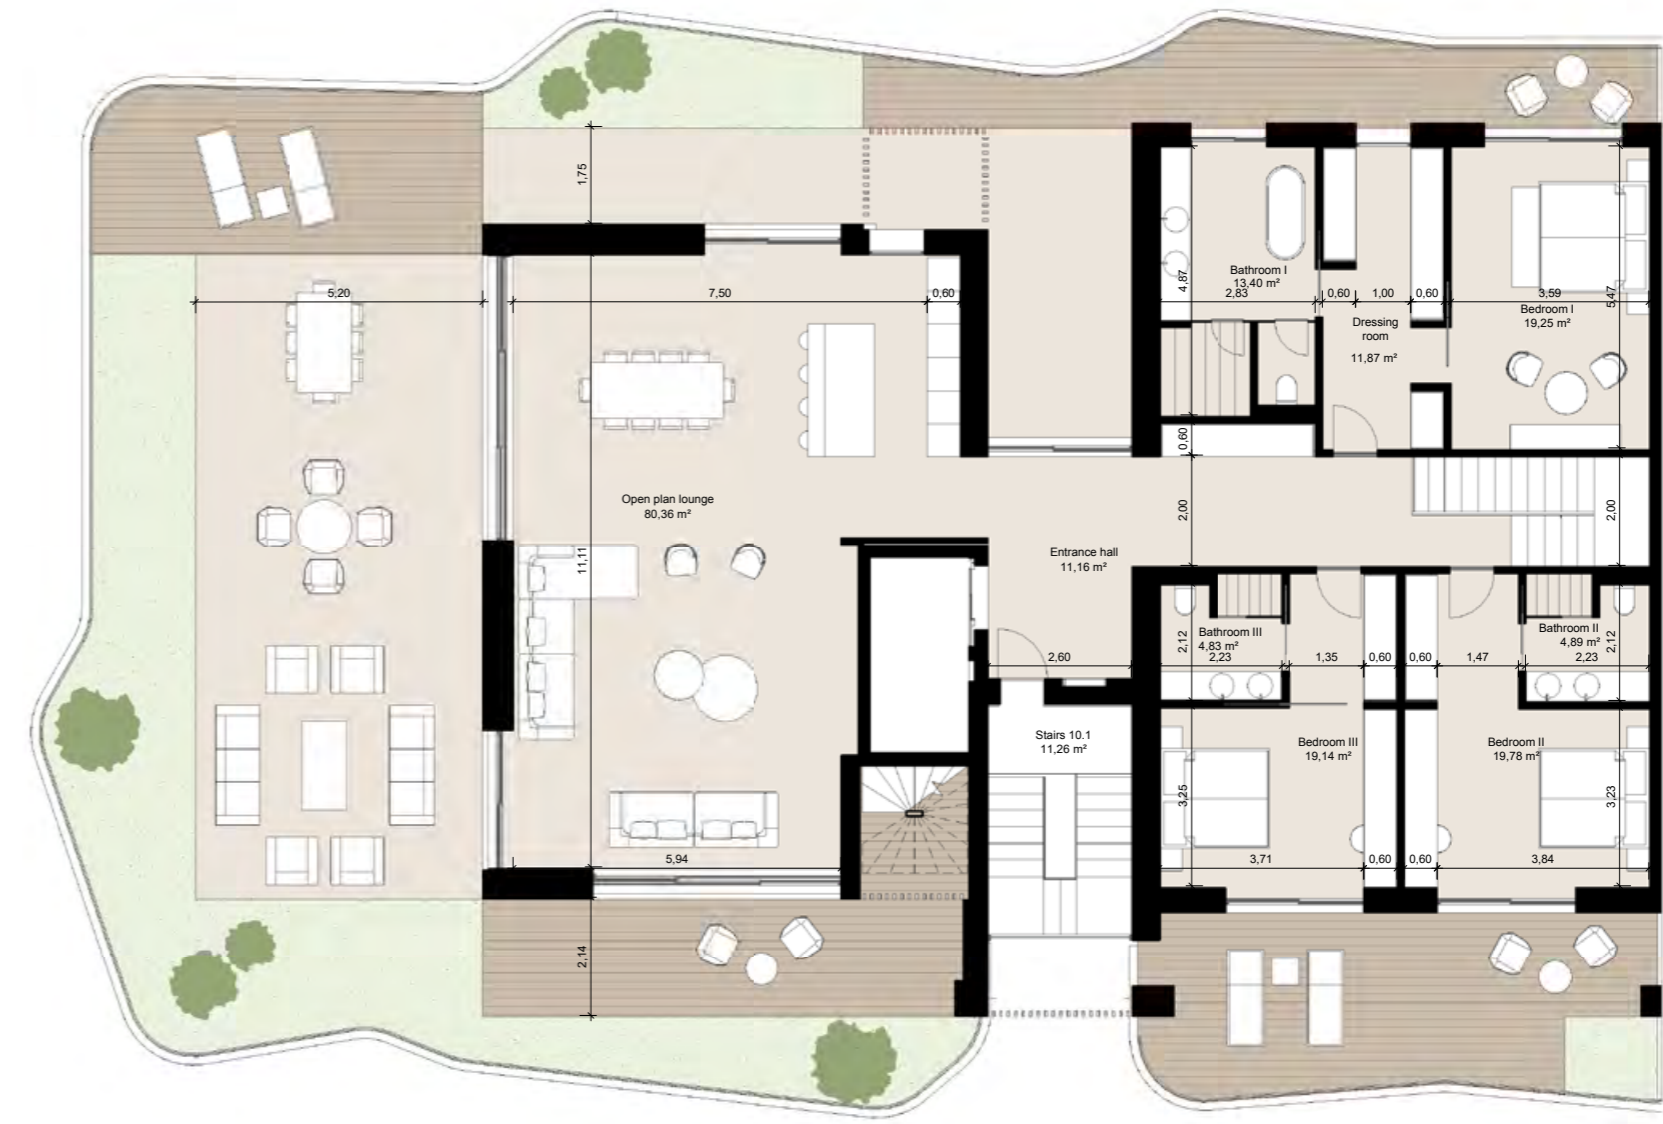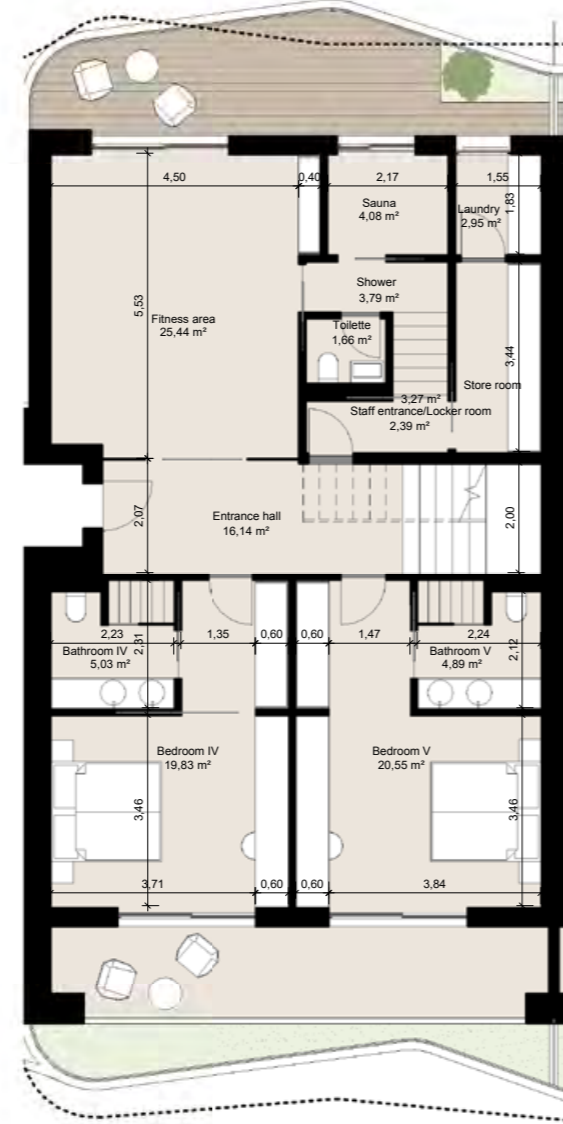

THIRD FLOOR

SOLARIUM

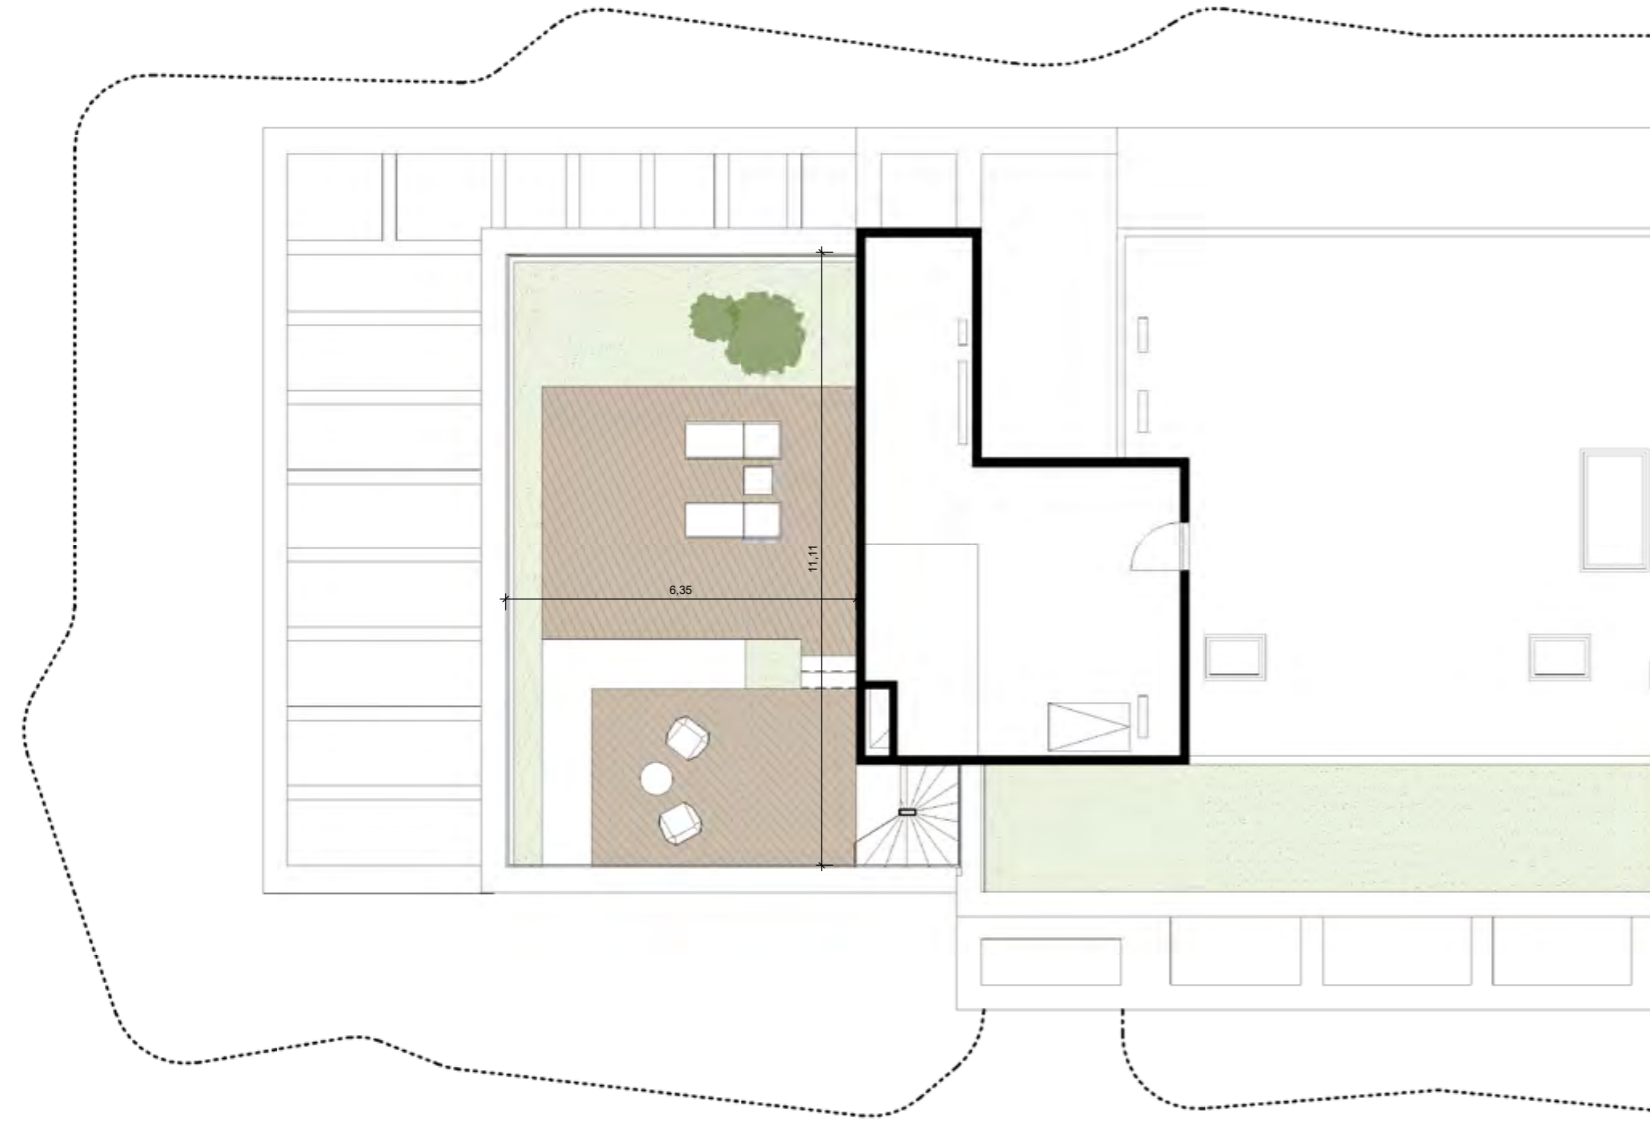

5 Bedroom Sky Villa. Fitness area



5 Bedroom Sky Villa. Hall

Architecture

and interior finishings

Design by L35, a reputed international architecture firm. They have an impressive track record over 50 years, having successfully completed more than 200 projects on four continents. Their goal is design excellence, creative freedom and achieving only the highest standards.

Hidden minimalistic aluminium frames in windows with seamless transition interior-exterior.

Aluminium skirting flash with the plasterboard partitions.

Floor to ceiling white lacquered wood doors and joinery.

Double glazed windows with sun film and argon gas protection.

Motorized window shutters in bedrooms.

Underfloor heating system.

Separated air-conditioning and ventilation system per room.


Armored entry doors framed in wengue wood.

Quality bathroom sanitary ware and fittings.


Big format ceramic first quality tiles (Porcelanosa or similar reputed brand).

Domotic system with Schneider lighting control.


Hansgrohe taps in all bathrooms.

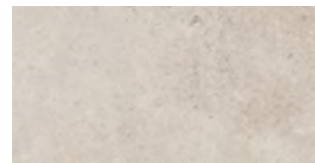

Berna Caliza PORCELANOSA

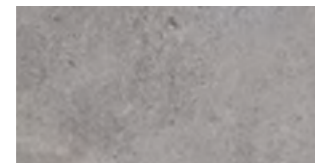

Berna Acero PORCELANOSA

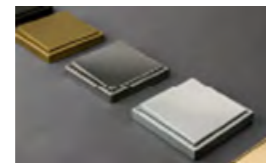

Kitchen and laundry room

Bulthaup B3 opened kitchen with central island. Siemens integrated high efficiency appliances. Separated fitted laundry room with high efficiency washing machine and dryer.



Stone

Master in-suite bedroom

Large wardrobe and dressing area.

Integrated bathroom with glass wall and articulated wood lattice.

Krion standalone bathtub in bathroom.

Large shower with big rain shower.



Built-in shower
Raindance E Hansgrohe



Freestanding bathtub by Krion
(Slim model, 150 x 80 cm)




Exterior finishings

Large terraces along all the apartment façade with glass handrail.

Different floor finishing in terraces: garden, wood decking and tiling.

Large garden and private terrace area in ground floors.

White lime rendered façade with thermo-treated wood accents in penthouse façade and access area.

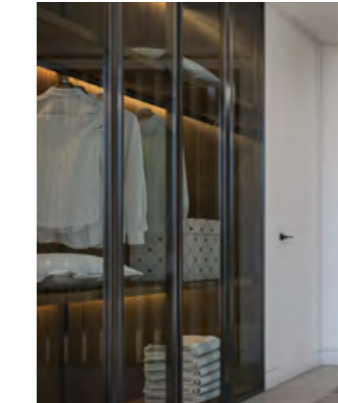

Energy efficiency

High-isolated aluminium frames and glazing.

BREEAM certificate GOOD rating.

Aerothermall water heating and air-cooling system.

High efficiency kitchen appliances.

Common areas and facilities

Sandy pool for kids with water feature.

Big adult pool with large landscaped decking.

Putting green area.

Exterior playground area for kids.

Exterior Yoga/gym timber deck area.

Running path throughout the plot perimeter.

20 m long Indoor-outdoor pool.

Indoor gym and sauna with changing room facility.






**VILLAGE
VERDE**
SOTOGRADE · ANDALUCÍA

Your property is just the start, be part of so much more

DISCLAIMER. This brochure is meant only for promotional purposes and cannot be construed as a binding legal document. The plans, specifications, images and other details herein are only indicative and subject, among others, to the approval of the relevant authorities. The Developer/Owner reserves the right to make additions, deletions, alterations or amendments as and when it deems fit and proper, without prior notice. Artists' impressions and interior design used in the flat/unit plans and images, including all furniture, fixtures, items, electronic goods, amenities, accessories etc., are used for illustration purposes. The Developer/Owner is not liable / required to provide any furniture, items, electronic goods, amenities, accessories etc. as displayed in the plans and images. This brochure does not constitute an offer and/or contract of any type between the Developer/Owner and the recipient. The relationship between the Developer/Owner and the actual customers will be governed strictly by the written agreements to be executed from time to time and not on the terms of this brochure.

The paper used in this brochure is made from CHP (Elemental Chlorine Free) pulp, sourced from renewable forests.



VILLAGE
VERDE

SOTOGRADE · ANDALUCÍA