





## **ESTADO ACTUAL**

---


FOTOS DRON

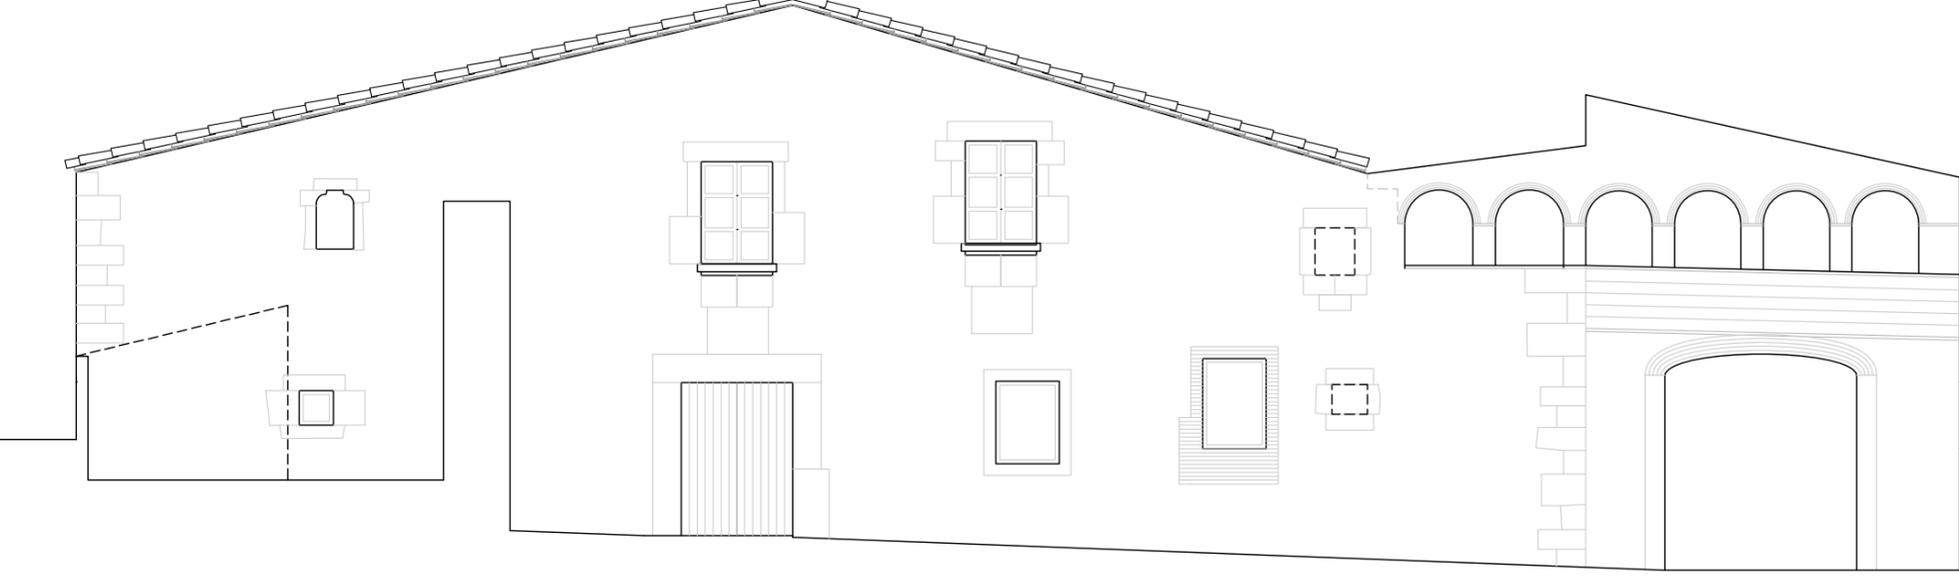

Alçat sud

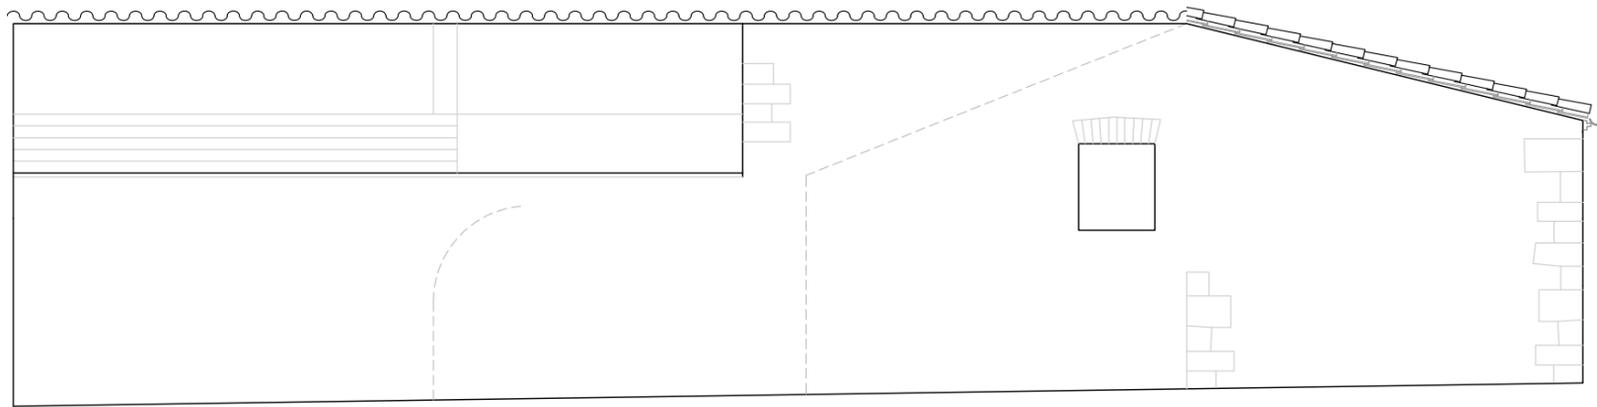


Alçat est

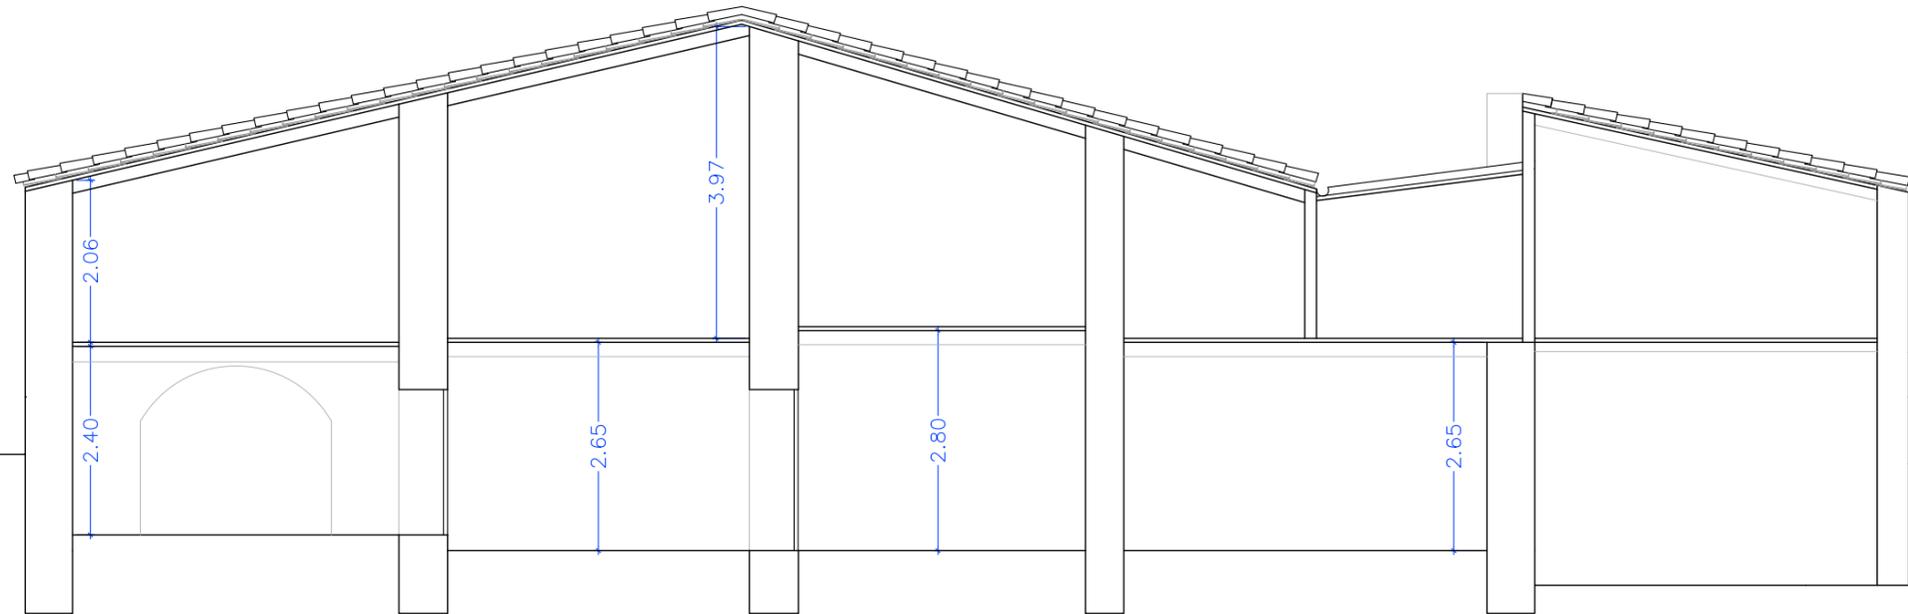


Secció longitudinal




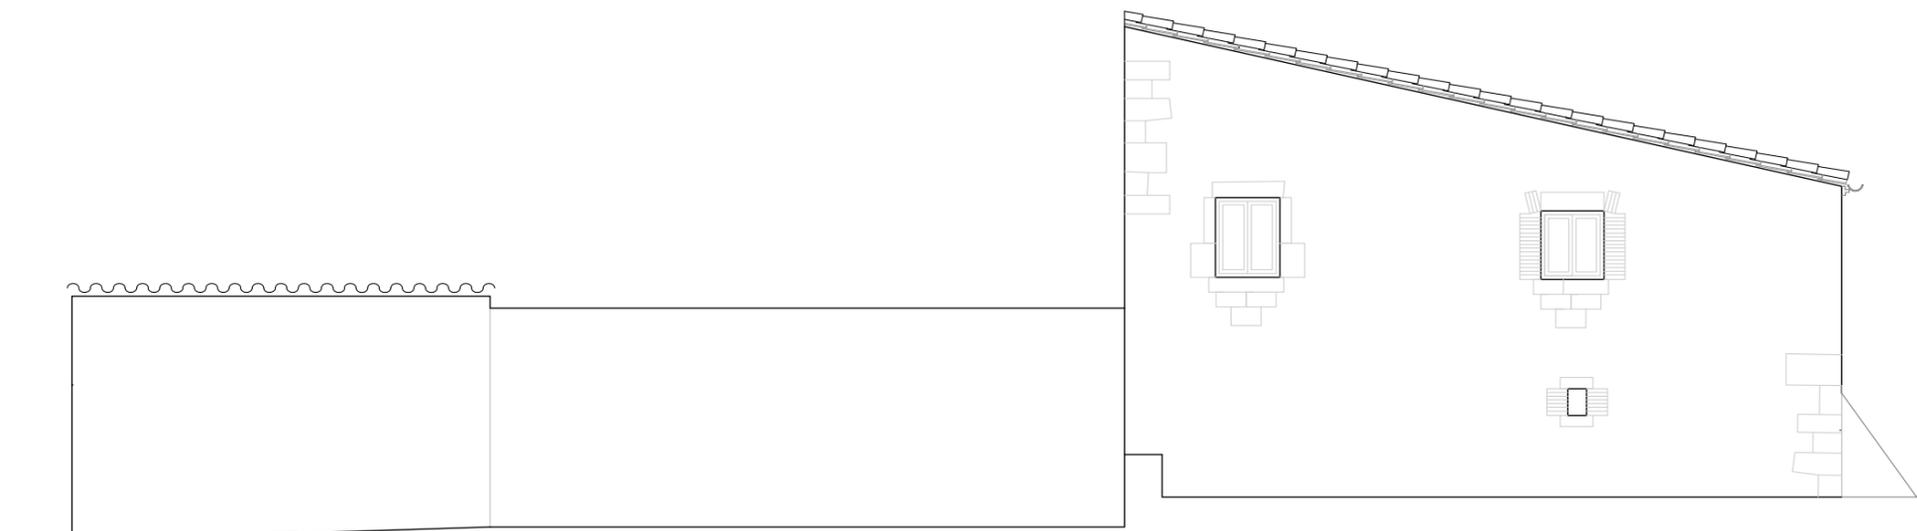

Alçat nord

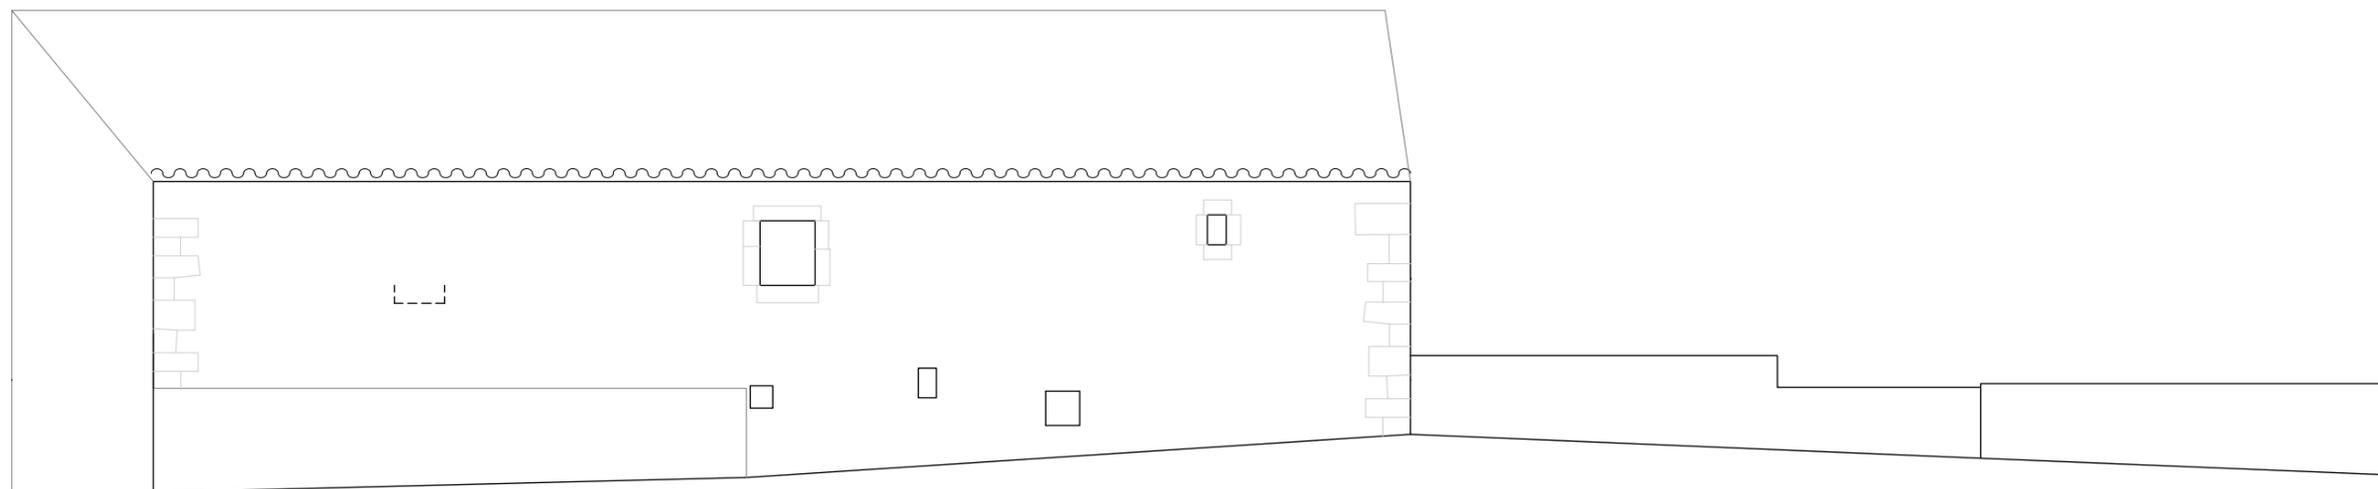

Alçat oest

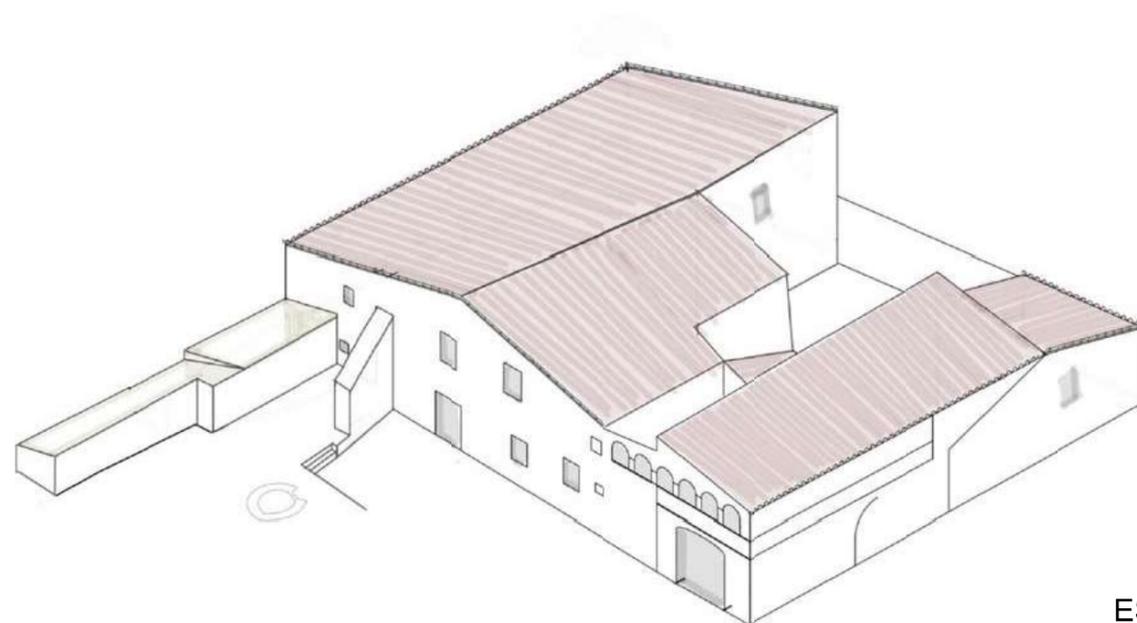

Volumetria estat actual

# ESTADO ACTUAL

---


PLANTA BAJA





# ESTADO ACTUAL

---

PLANTA 1

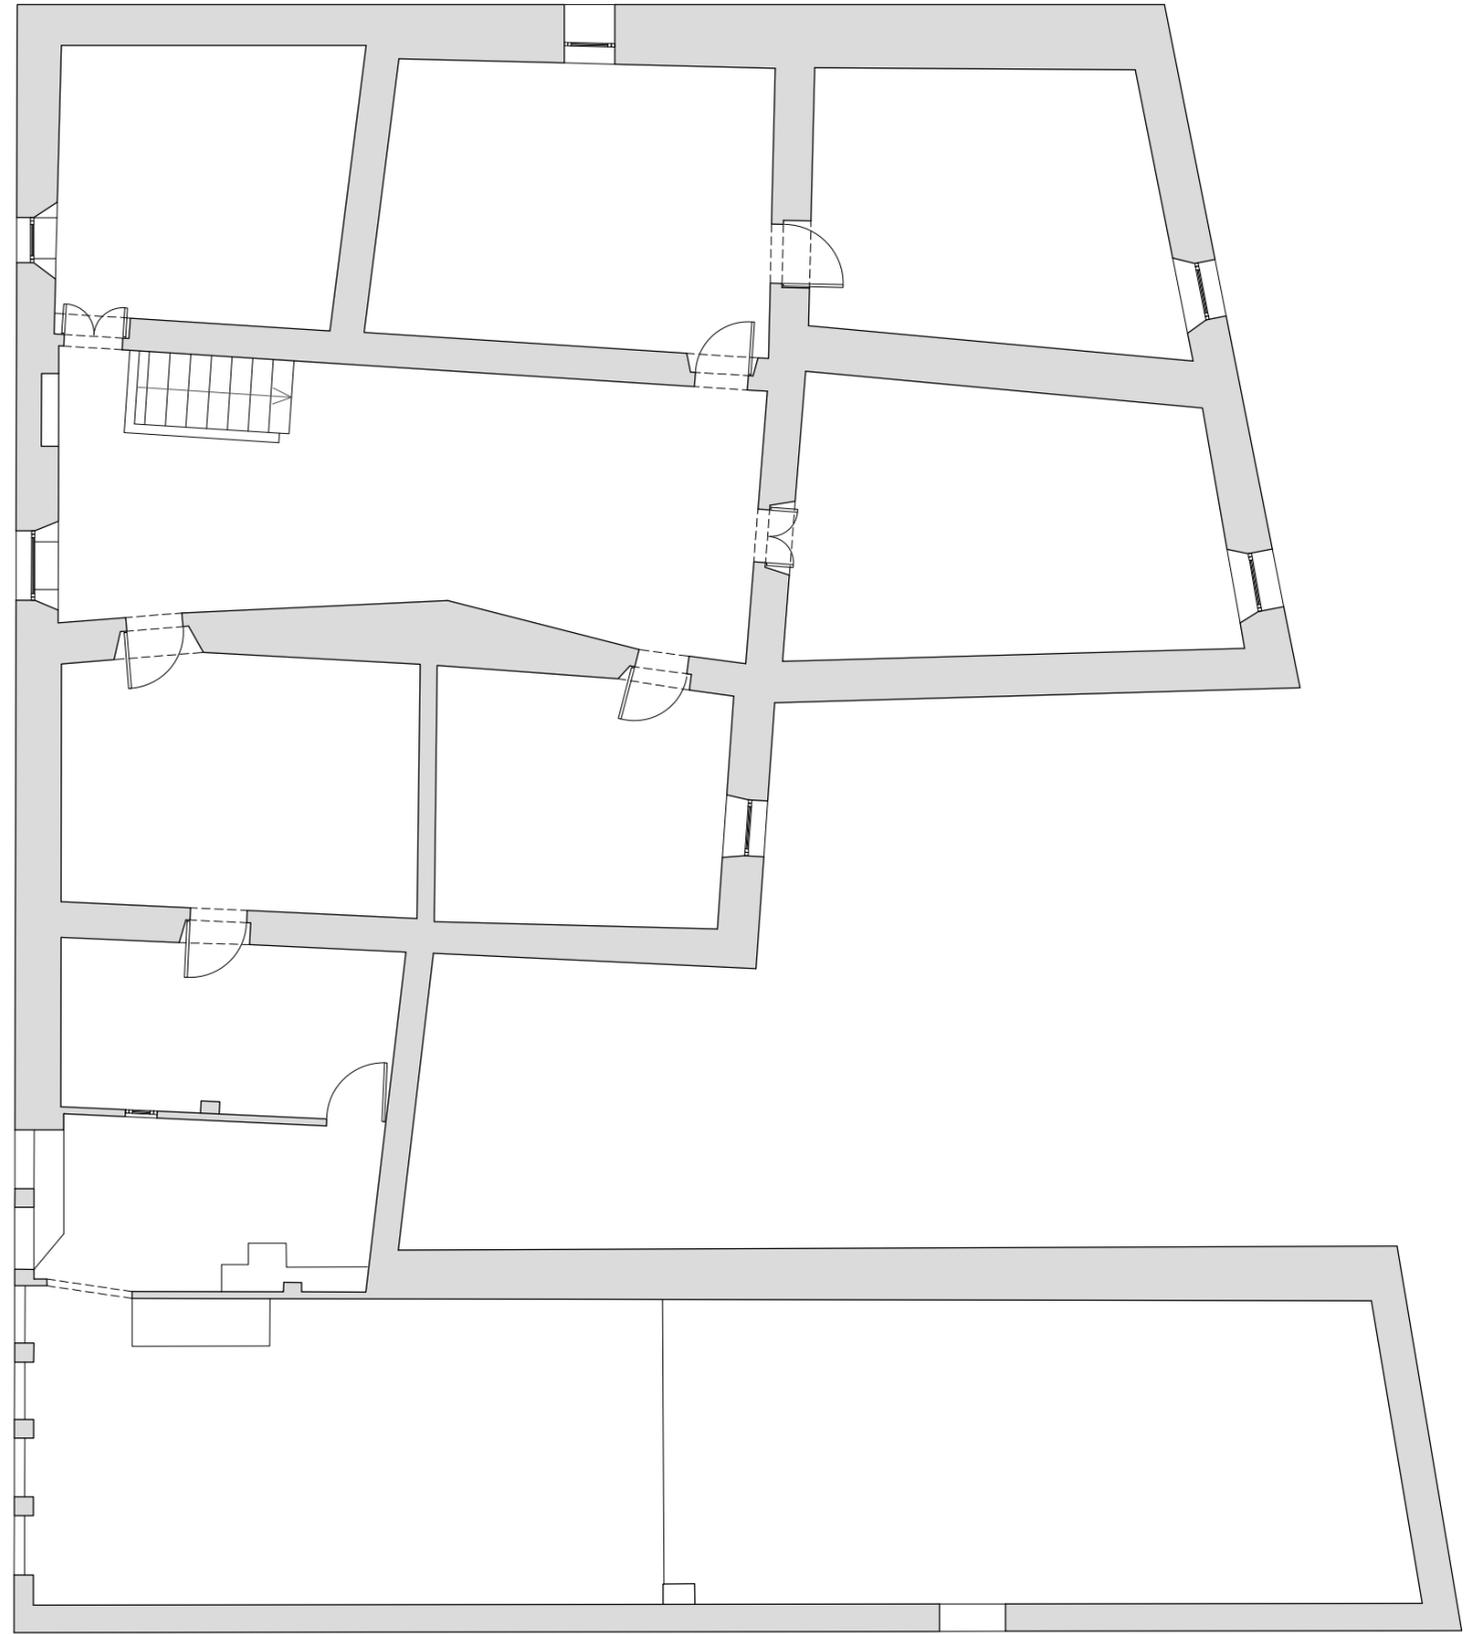

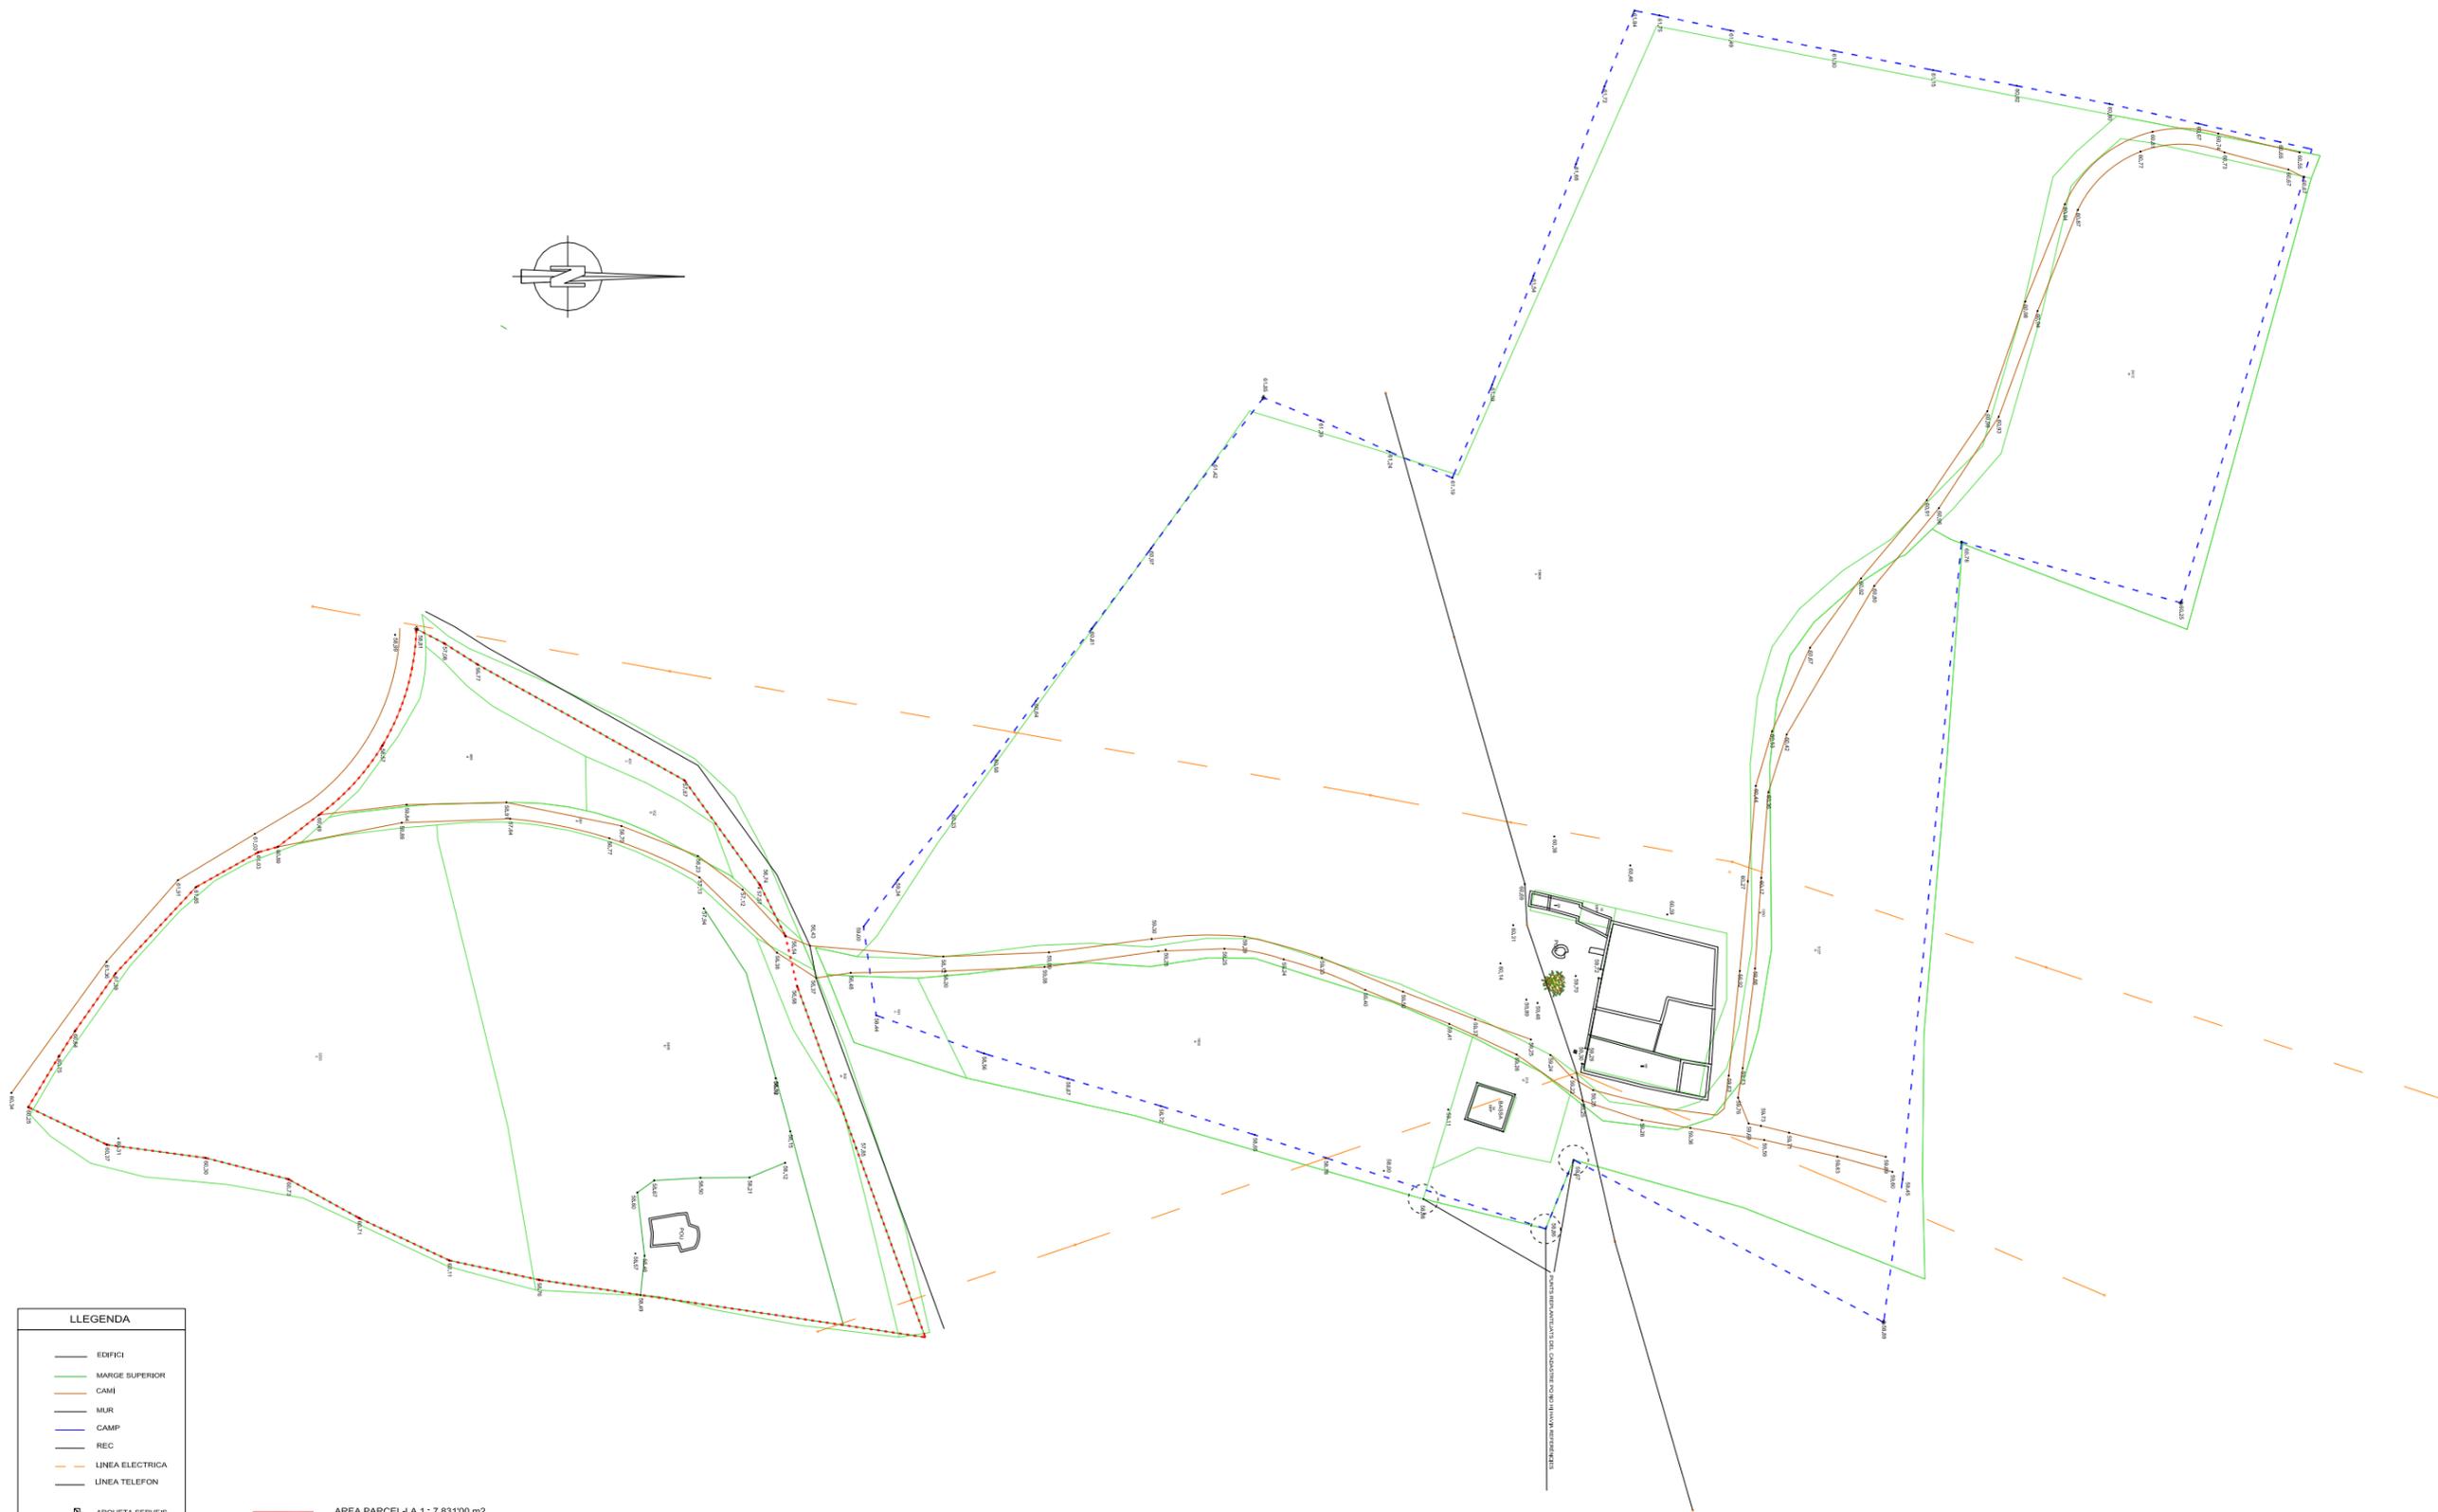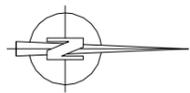

LLEGENDA	
—	EDIFICI
—	MARGE SUPERIOR
—	CAMI
—	MUR
—	CAMP
—	REC
—	LINEA ELECTRICA
—	LINEA TELEFON
□	ARQUETA SERVEIS
○	REA
◊	PEDRA
○	PAL
🌳	ALZINA

—	AREA PARCEL-LA 1 : 7.831'00 m2
—	AREA PARCEL-LA 2 : 22.982'00 m2
—	AREA PG-LP-1 : 8.356'00 m2
—	AREA PG-LP-2 : 23.033'00 m2