



The license has been granted by the Santa Eulalia townhall and the building will start in Fall 2023.


The new project will have large living áreas. Four en suite bedrooms.


An infinity pool surrounded by a beautiful garden and relaxing chill out areas to enjoy the good weather of the island will complete the property.







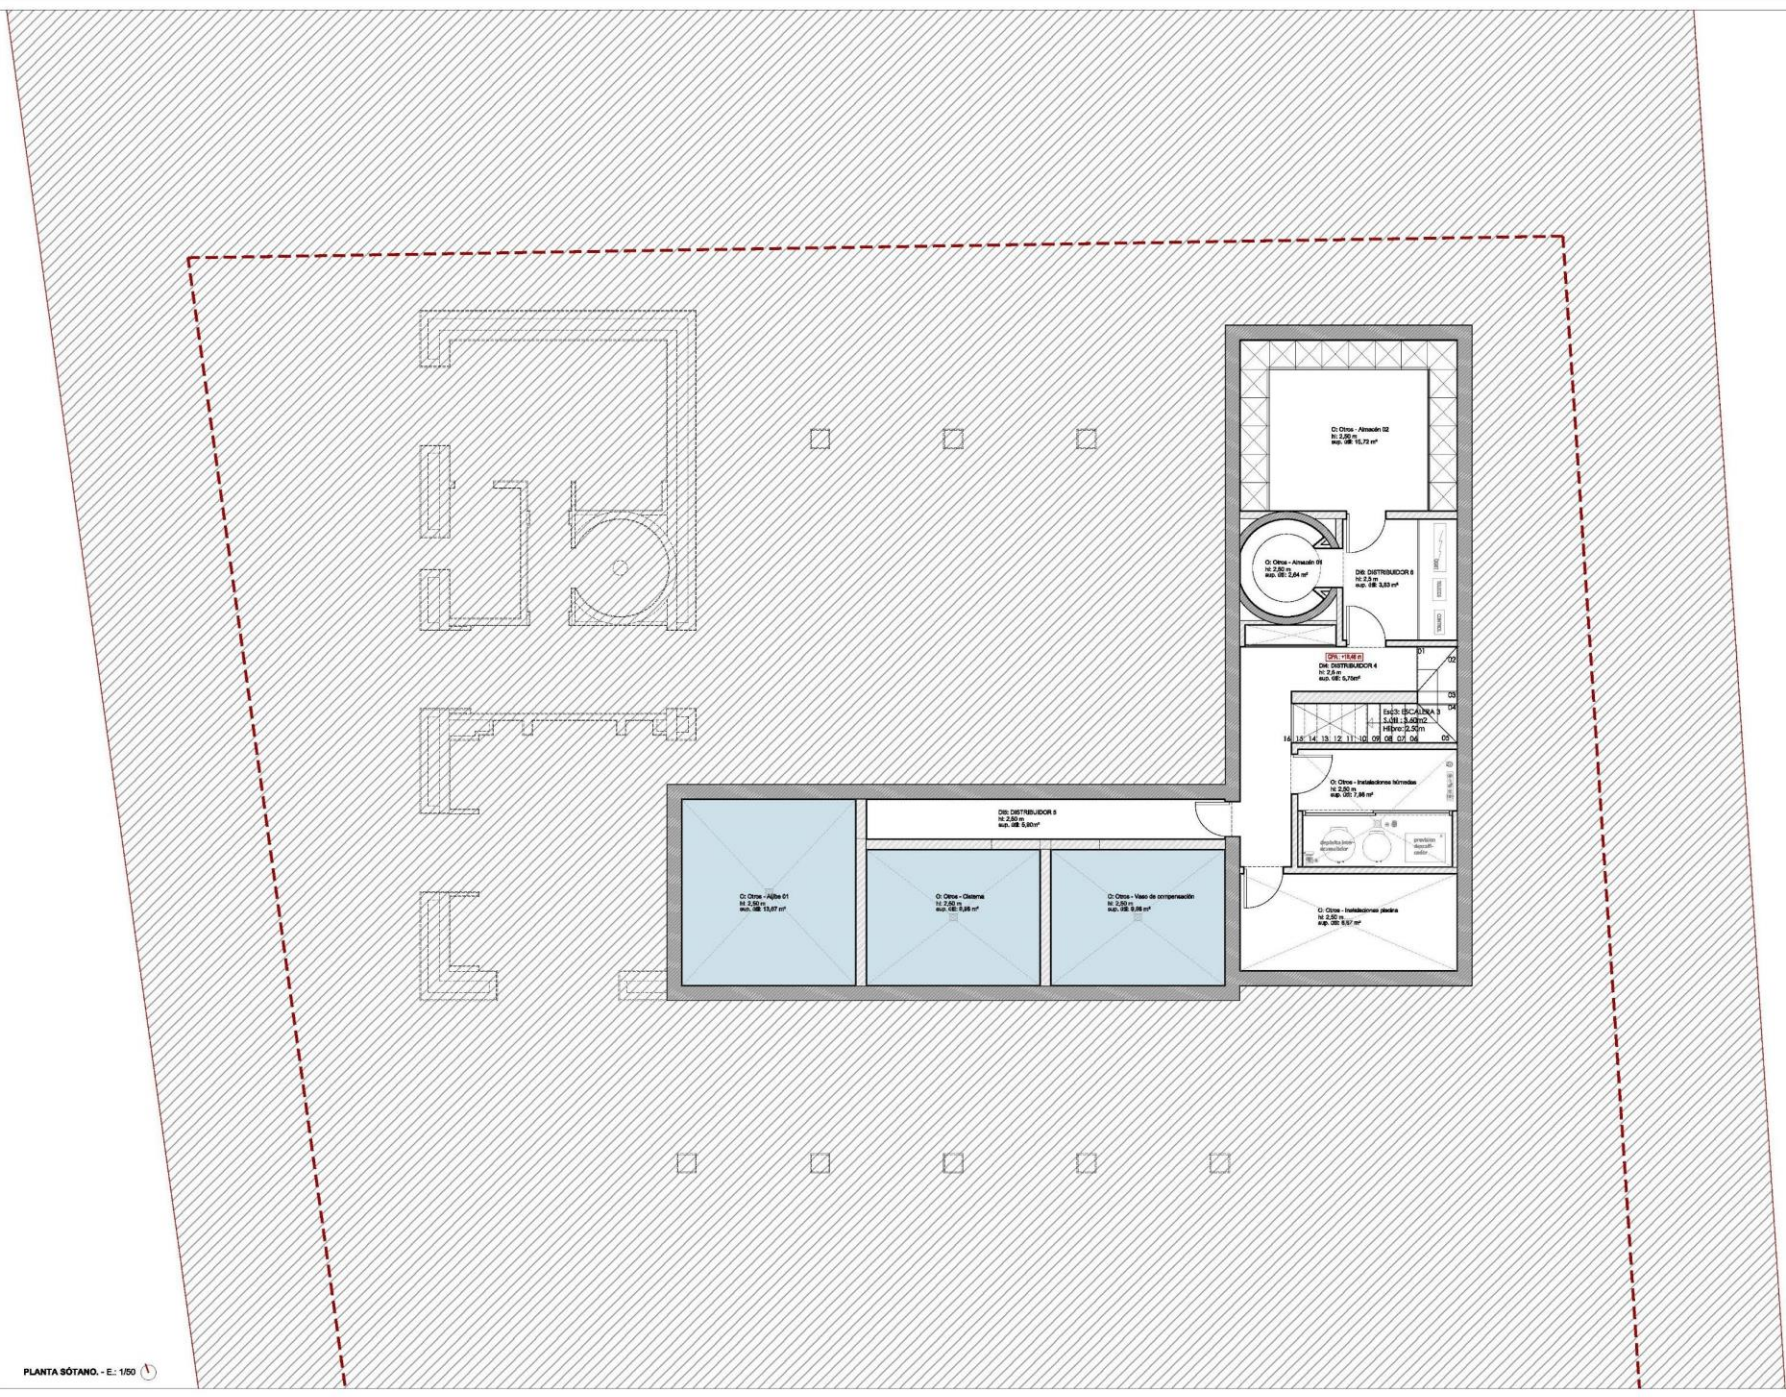

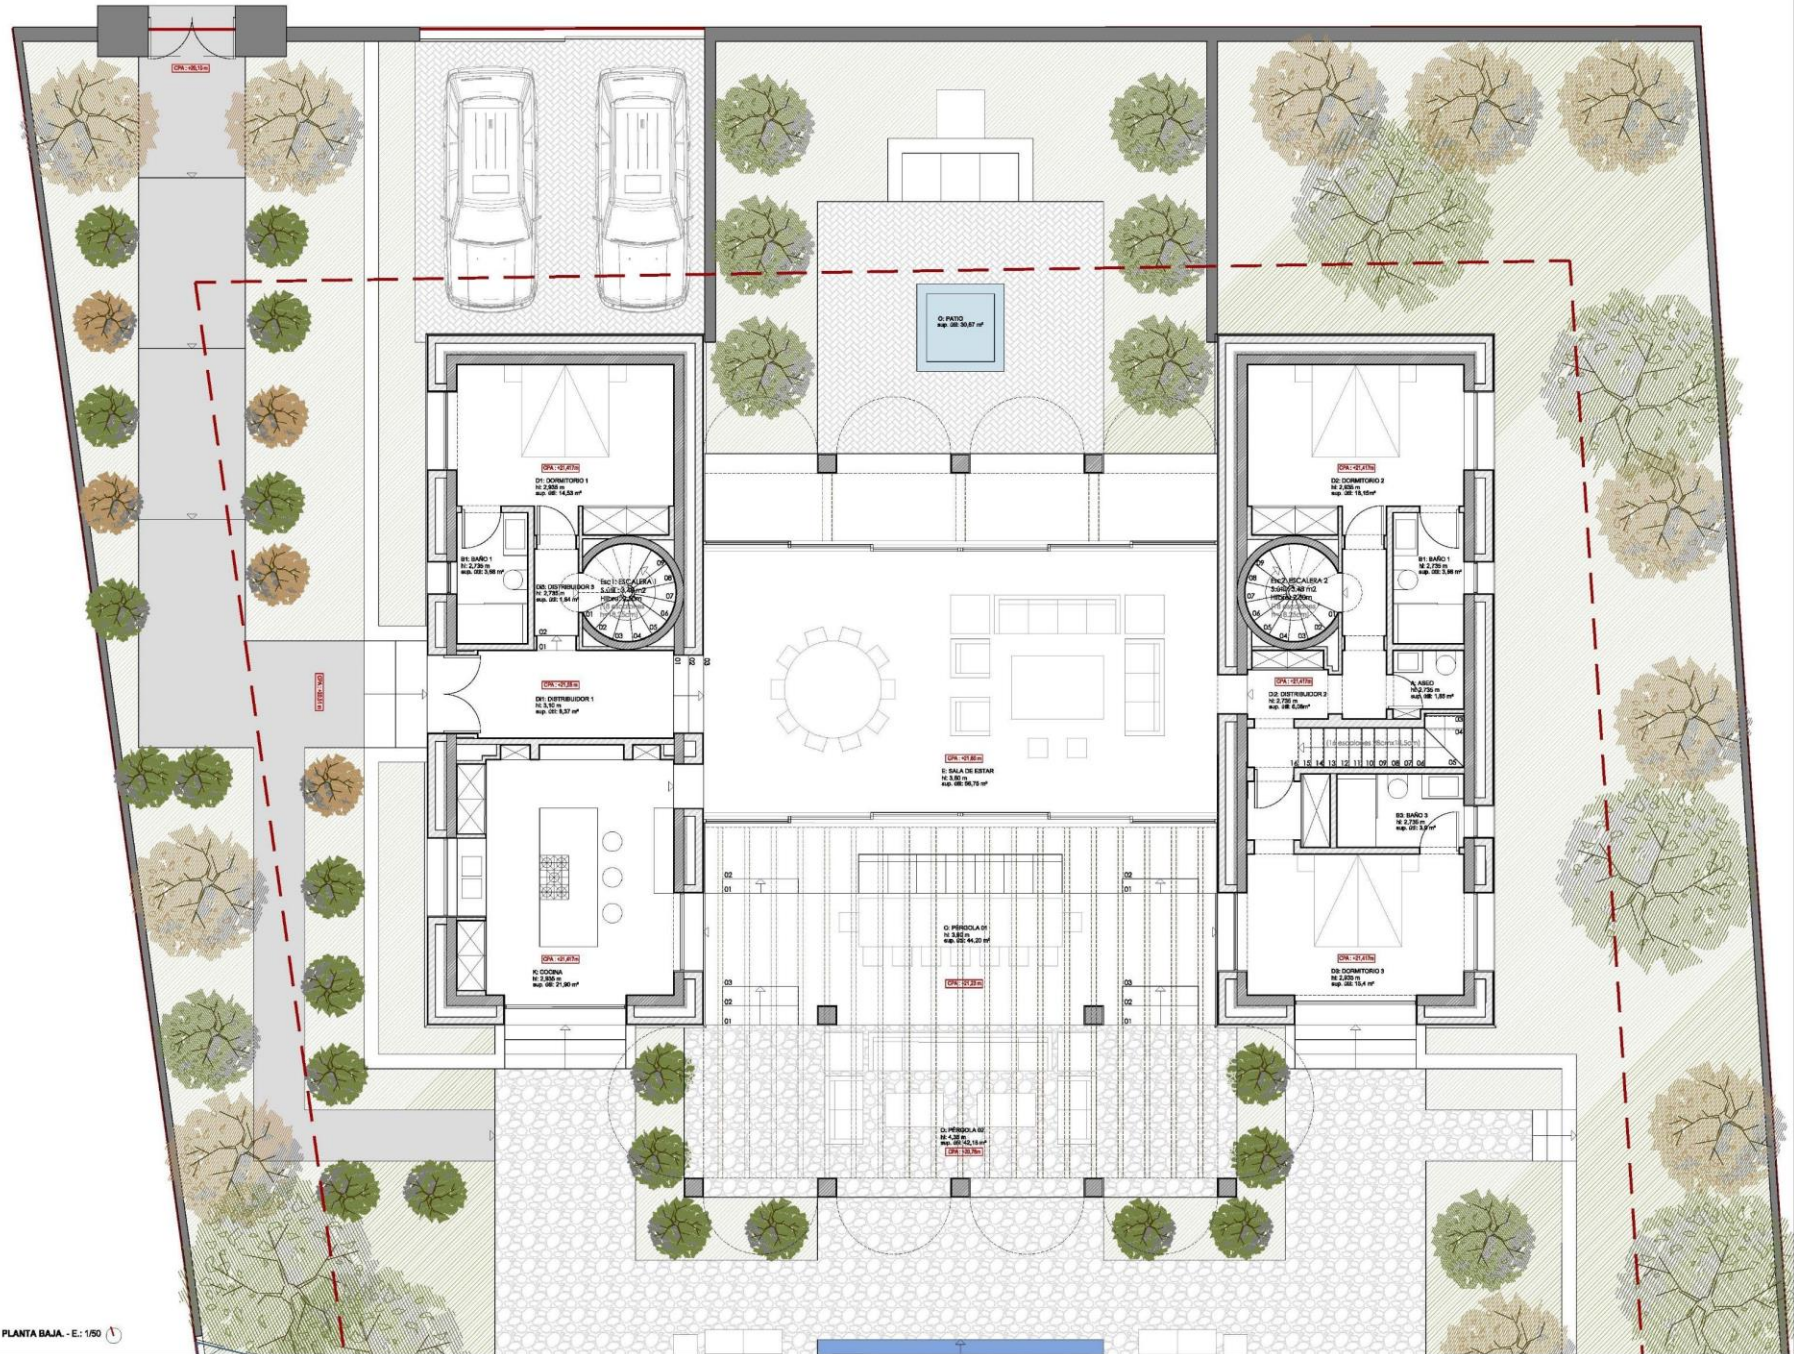

PLANTA BAJA - E: 1/50

