



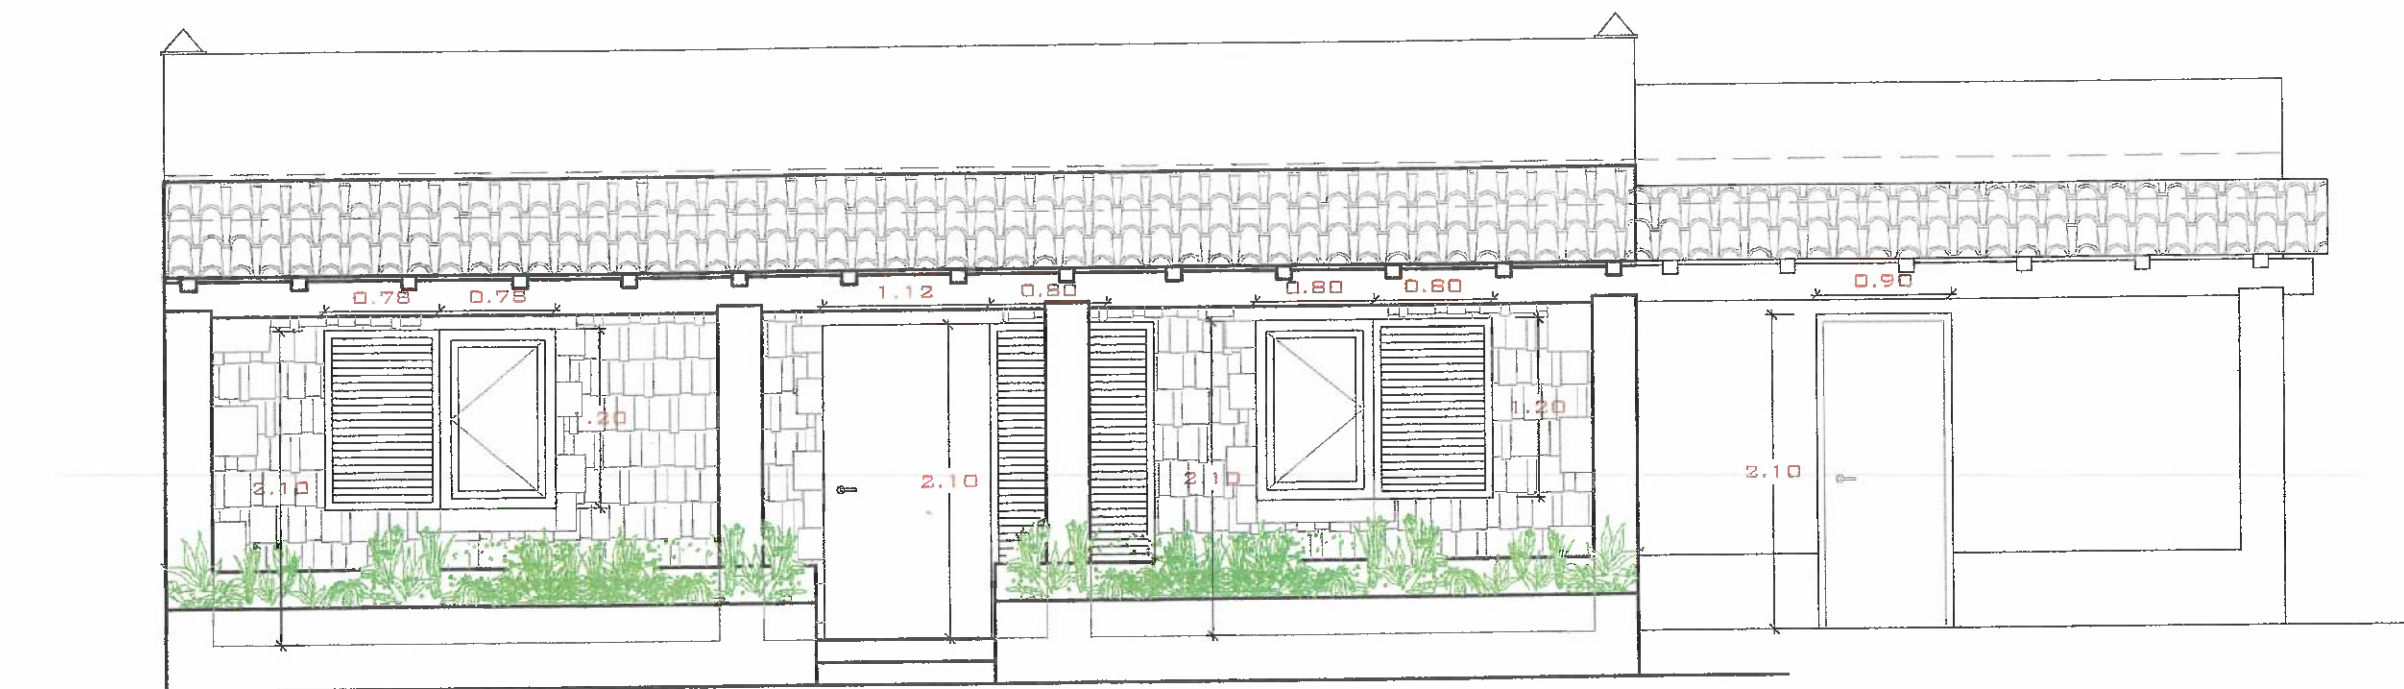

FAÇANA PRINCIPAL - SUD OEST
proposta
escala 1/50

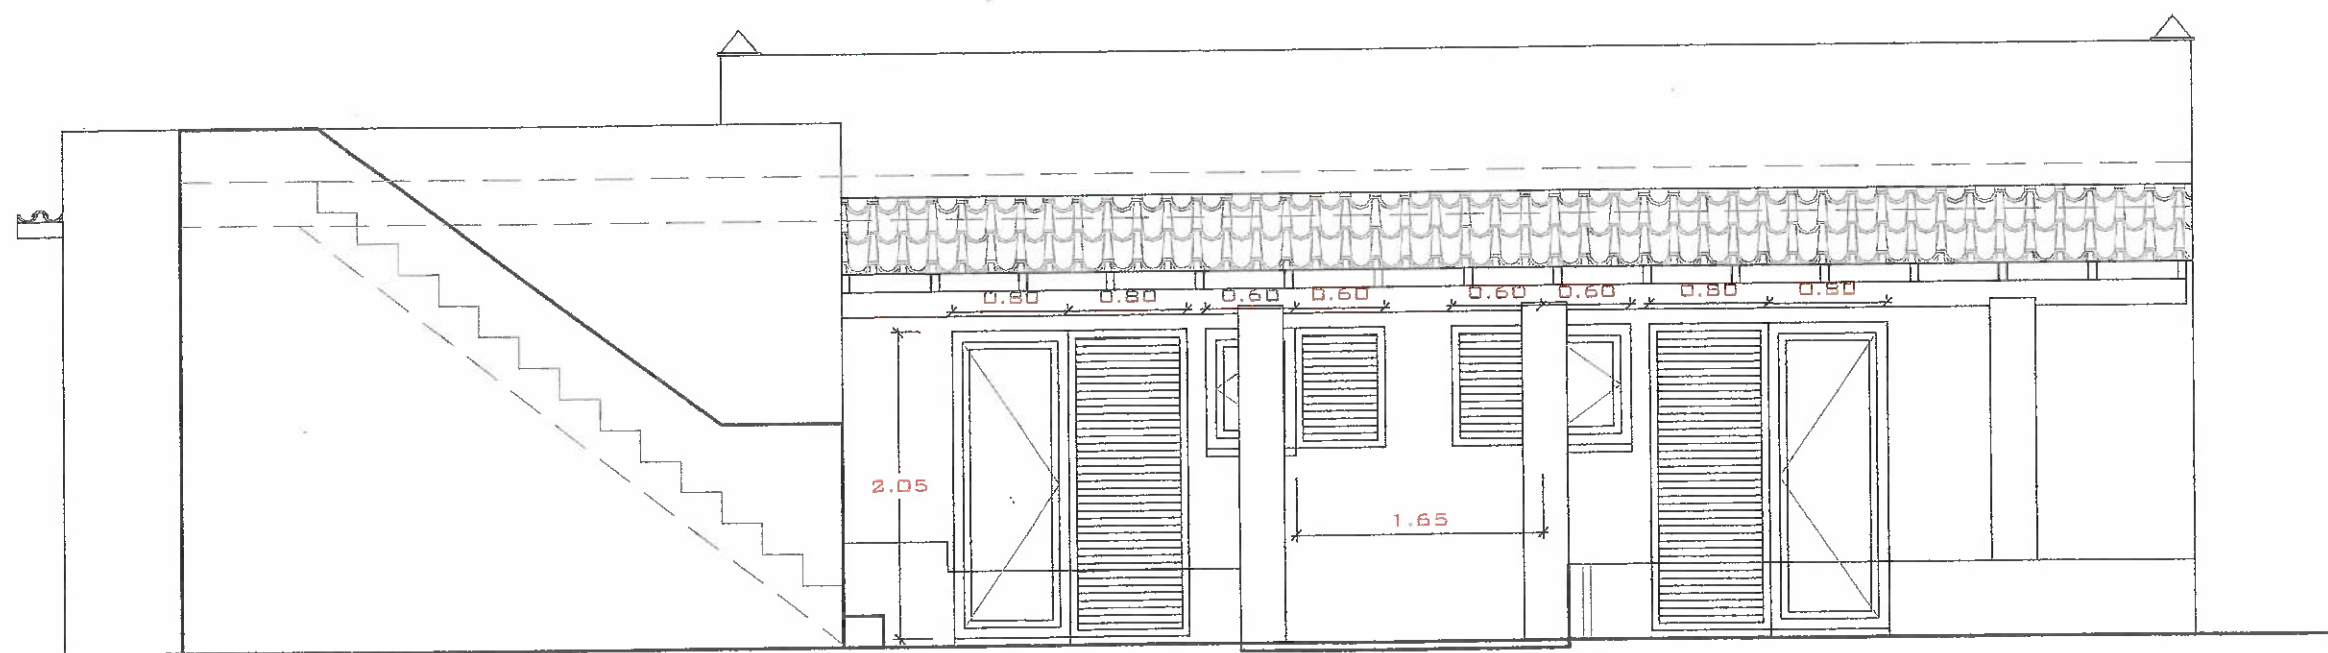

FAÇANA NORD EST
proposta
escala 1/50



