




MAIN LEVEL

- | | | |
|-------------------|-------------------------|-------------------|
| 1 Master Terrace | 10 Library | 19 Pantry |
| 2 Master Sitting | 11 Main Electrical Room | 20 Pergola Cool |
| 3 Master Bath | 12 Patio Powder Room | 21 Pool Pool Kids |
| 4 Master Dressing | 13 Cloak Room | 22 Pool Solarium |
| 5 Master Bedroom | 14 Staff Cloak | 23 1 Patio Main |
| 6 Patio Patio | 15 Professional Kitchen | 24 Entrance |
| 7 Corridor | 16 Drawing Room | 25 Dinning |
| 8 Belvedere Suite | 17 Storage | 26 Room |
| 9 Dinning Terrace | 18 Drawing Terrace | 27 |

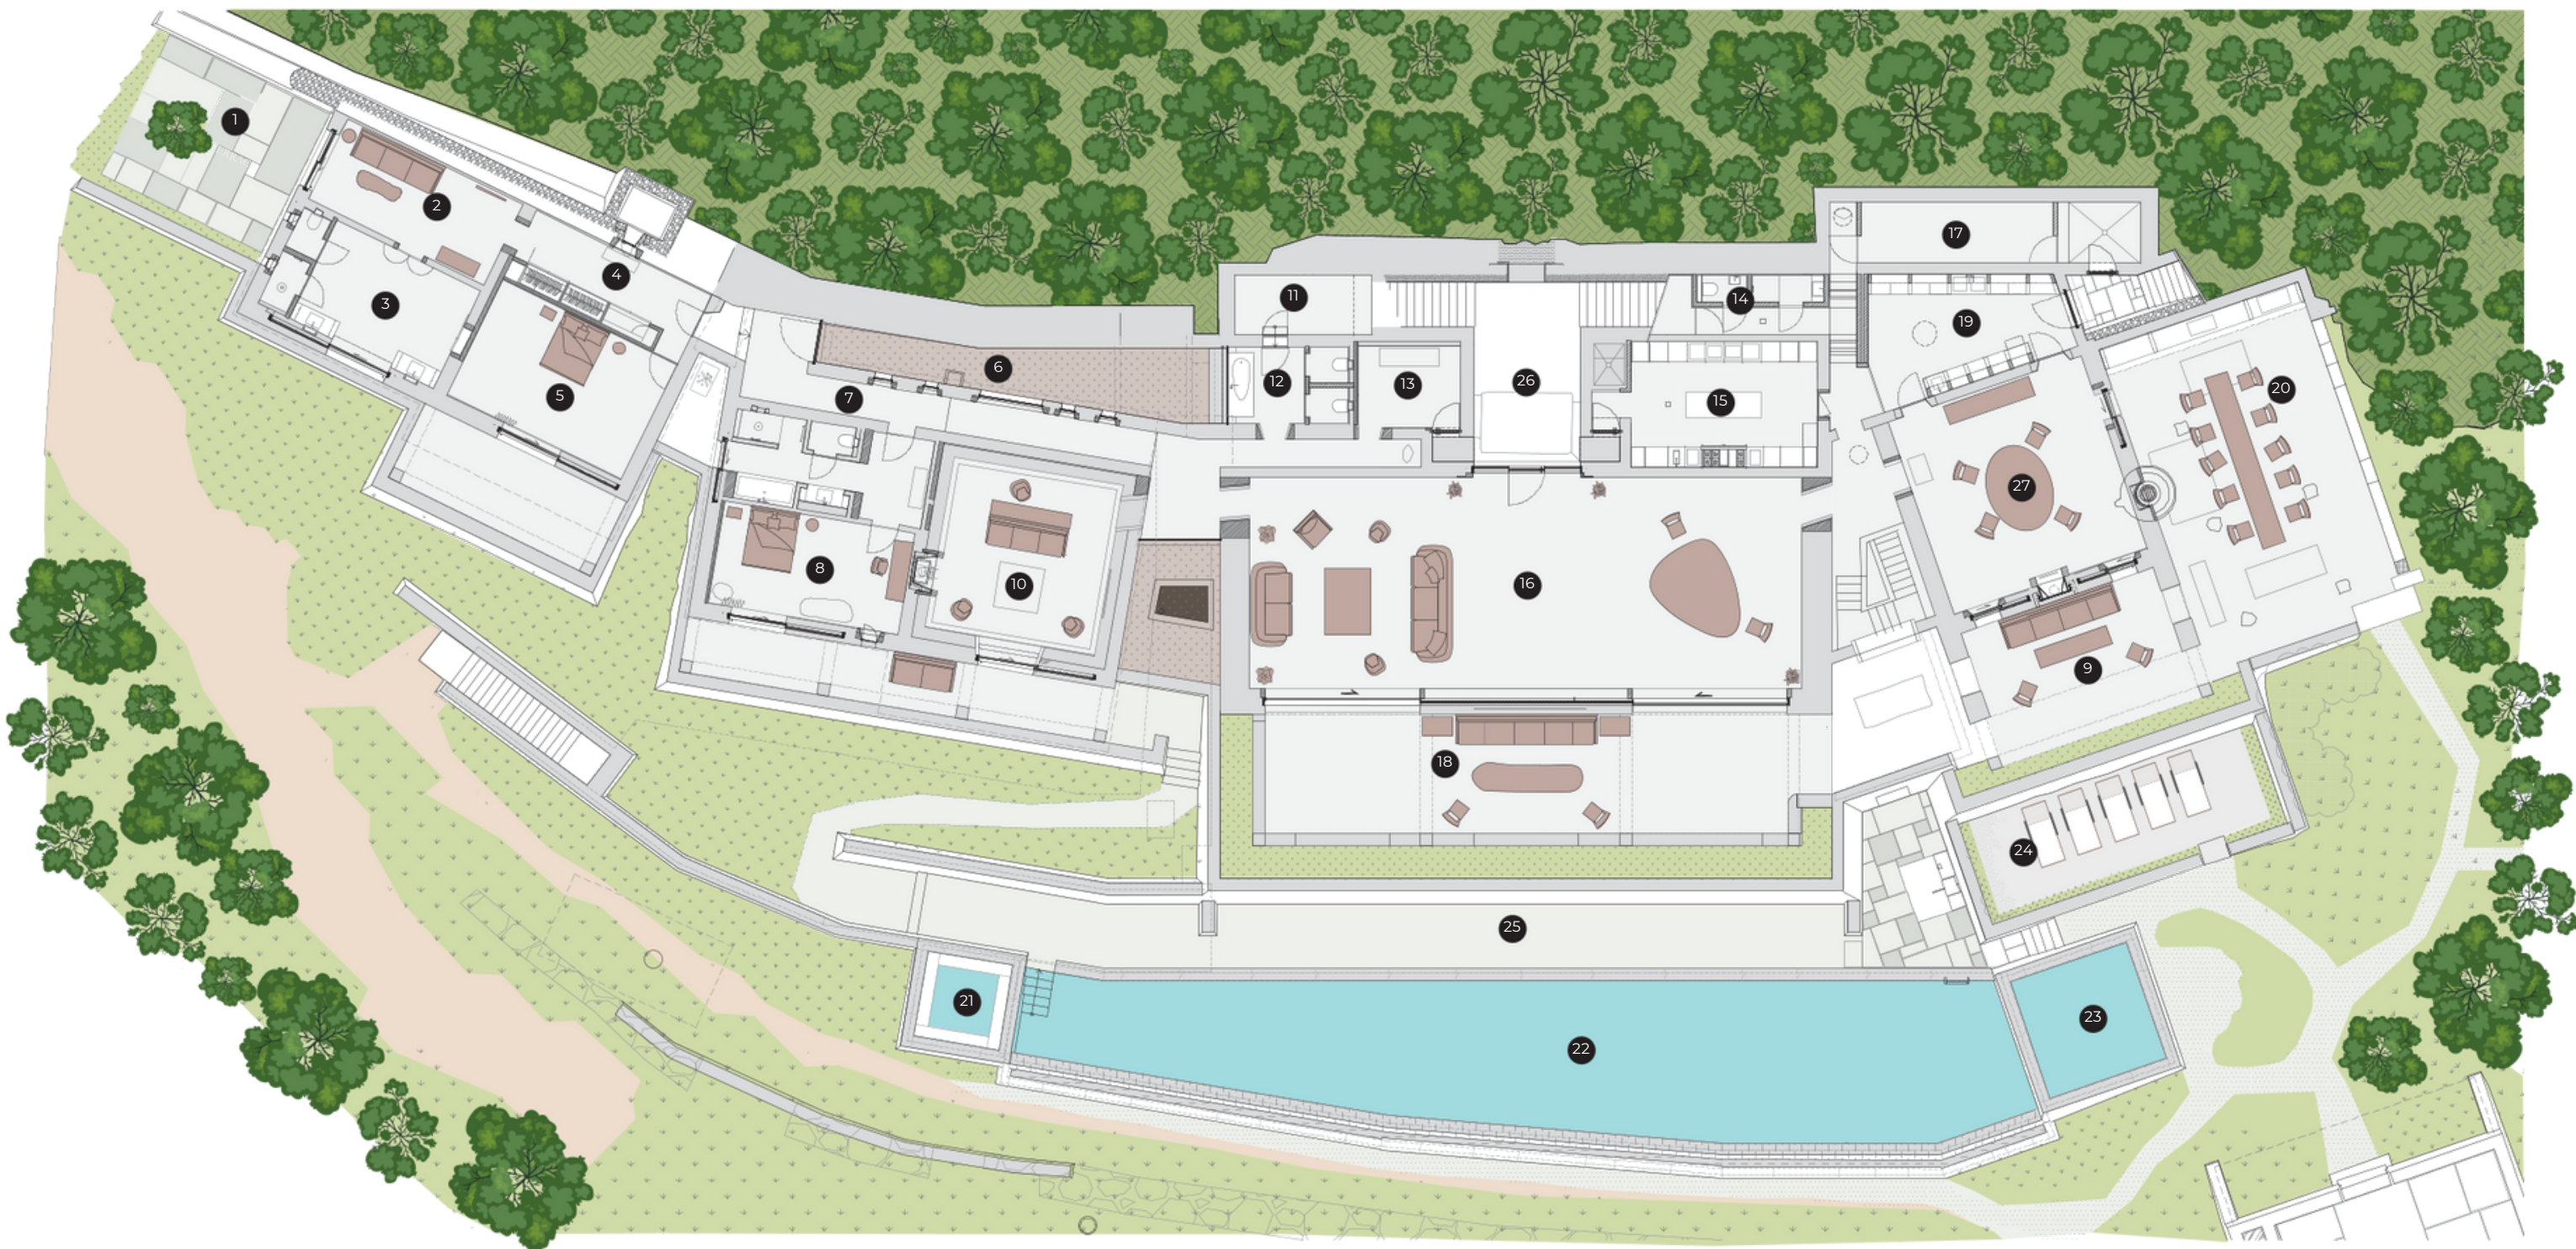

AVISO

El presente documento es de carácter informativo, no contractual. Las superficies referidas en este plano son orientativas y pueden sufrir variaciones por razones técnicas, legales o de ejecución. El mobiliario que figura en este plano es orientativo y no forma parte del producto vendido.

LUCAS FOX IBIZA Av. Sant
Josep de sa Talaia 66
07800 Ibiza, Spain
+34 971 590 630
ibiza@lucasfox.com
www.lucasfox.com