



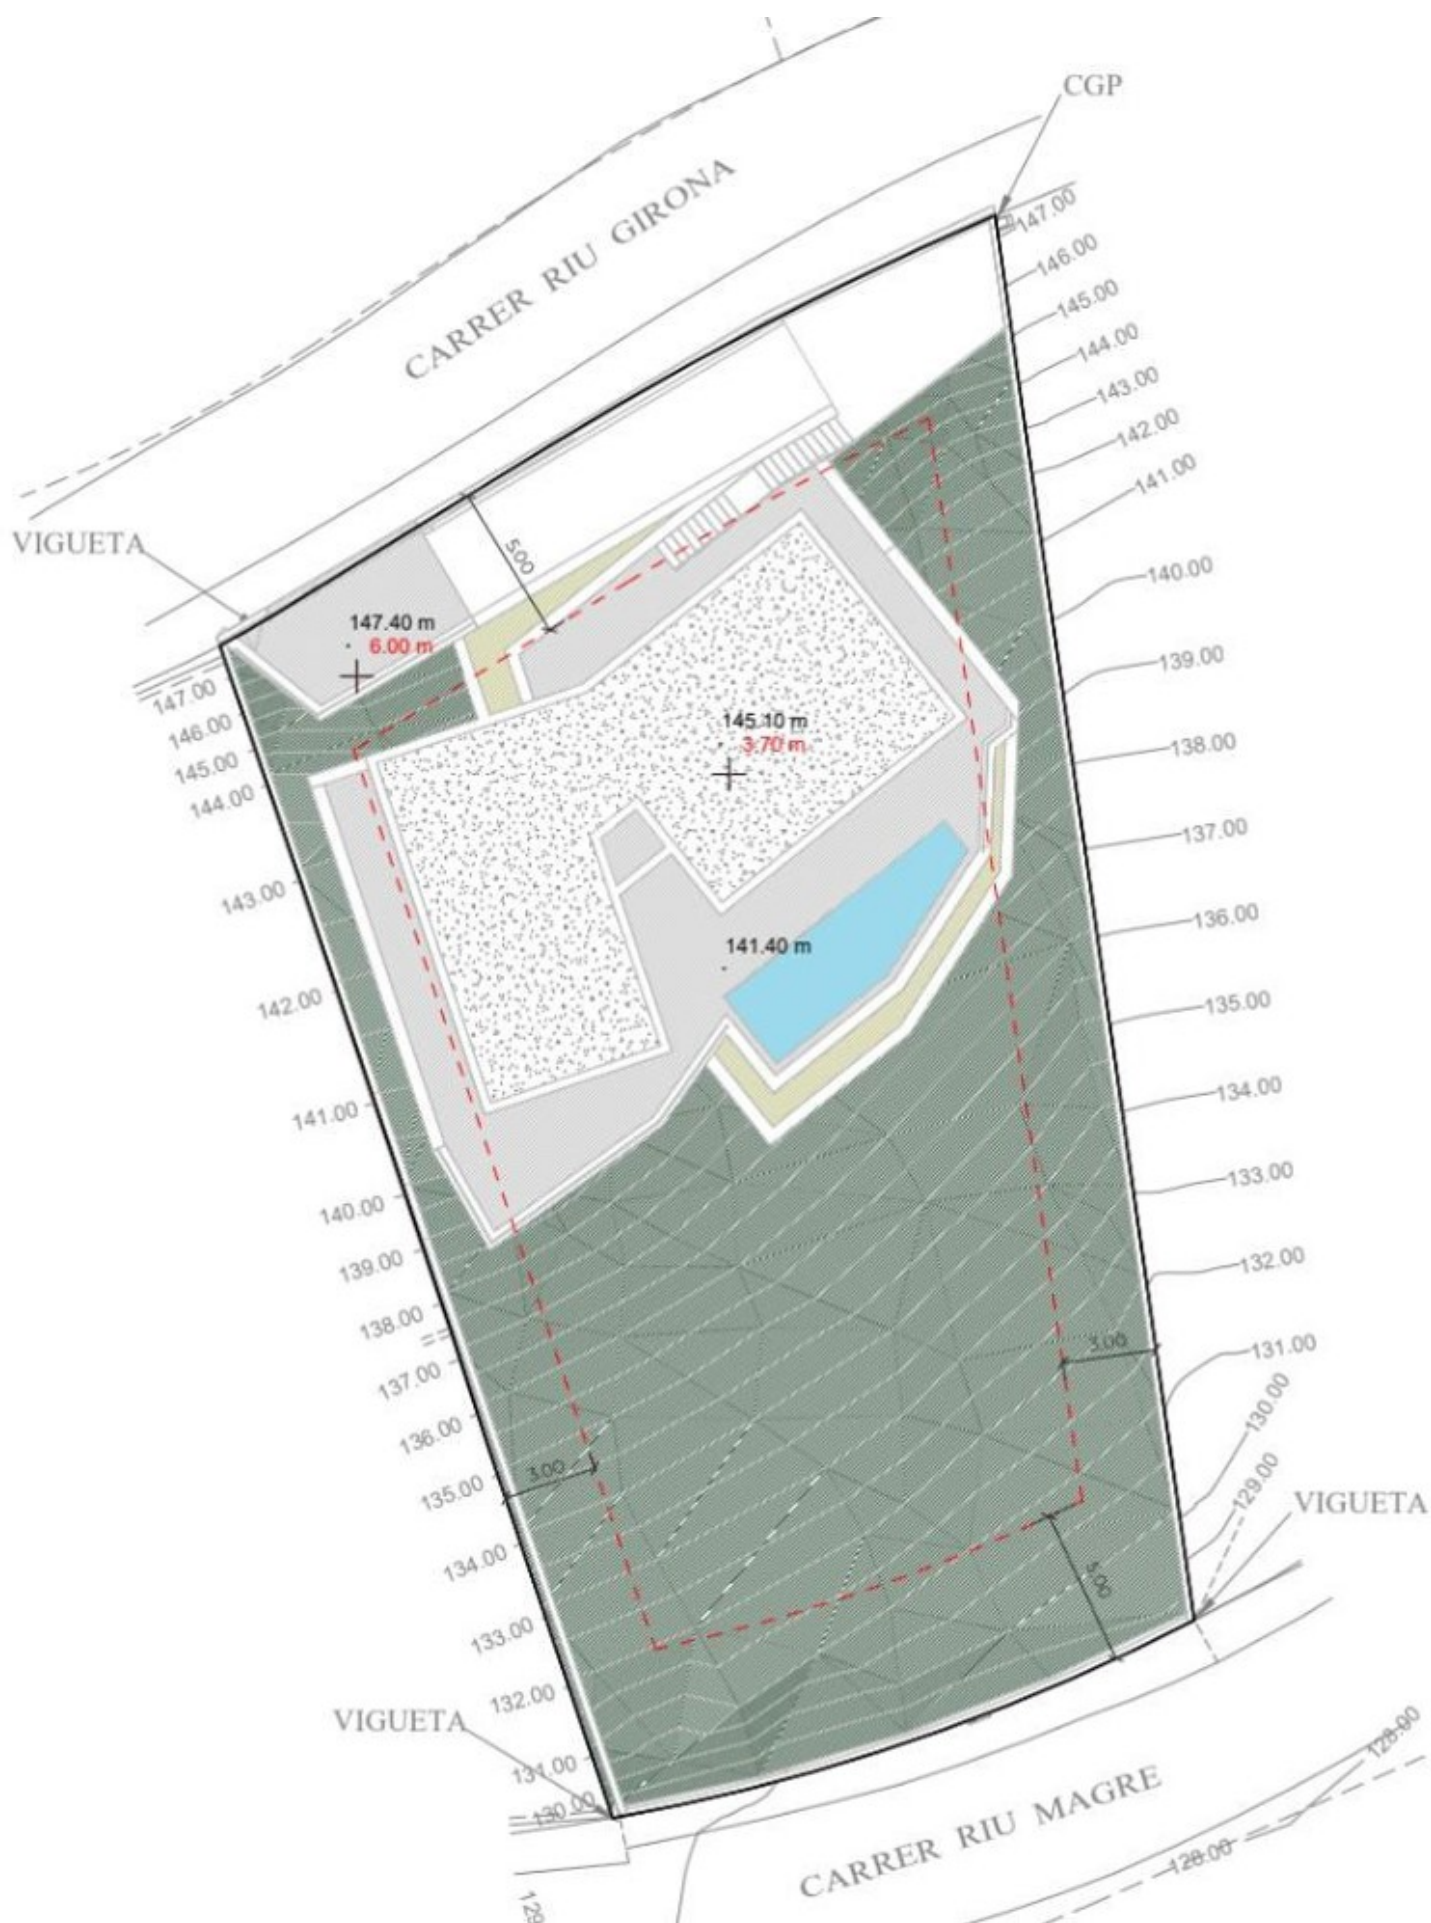

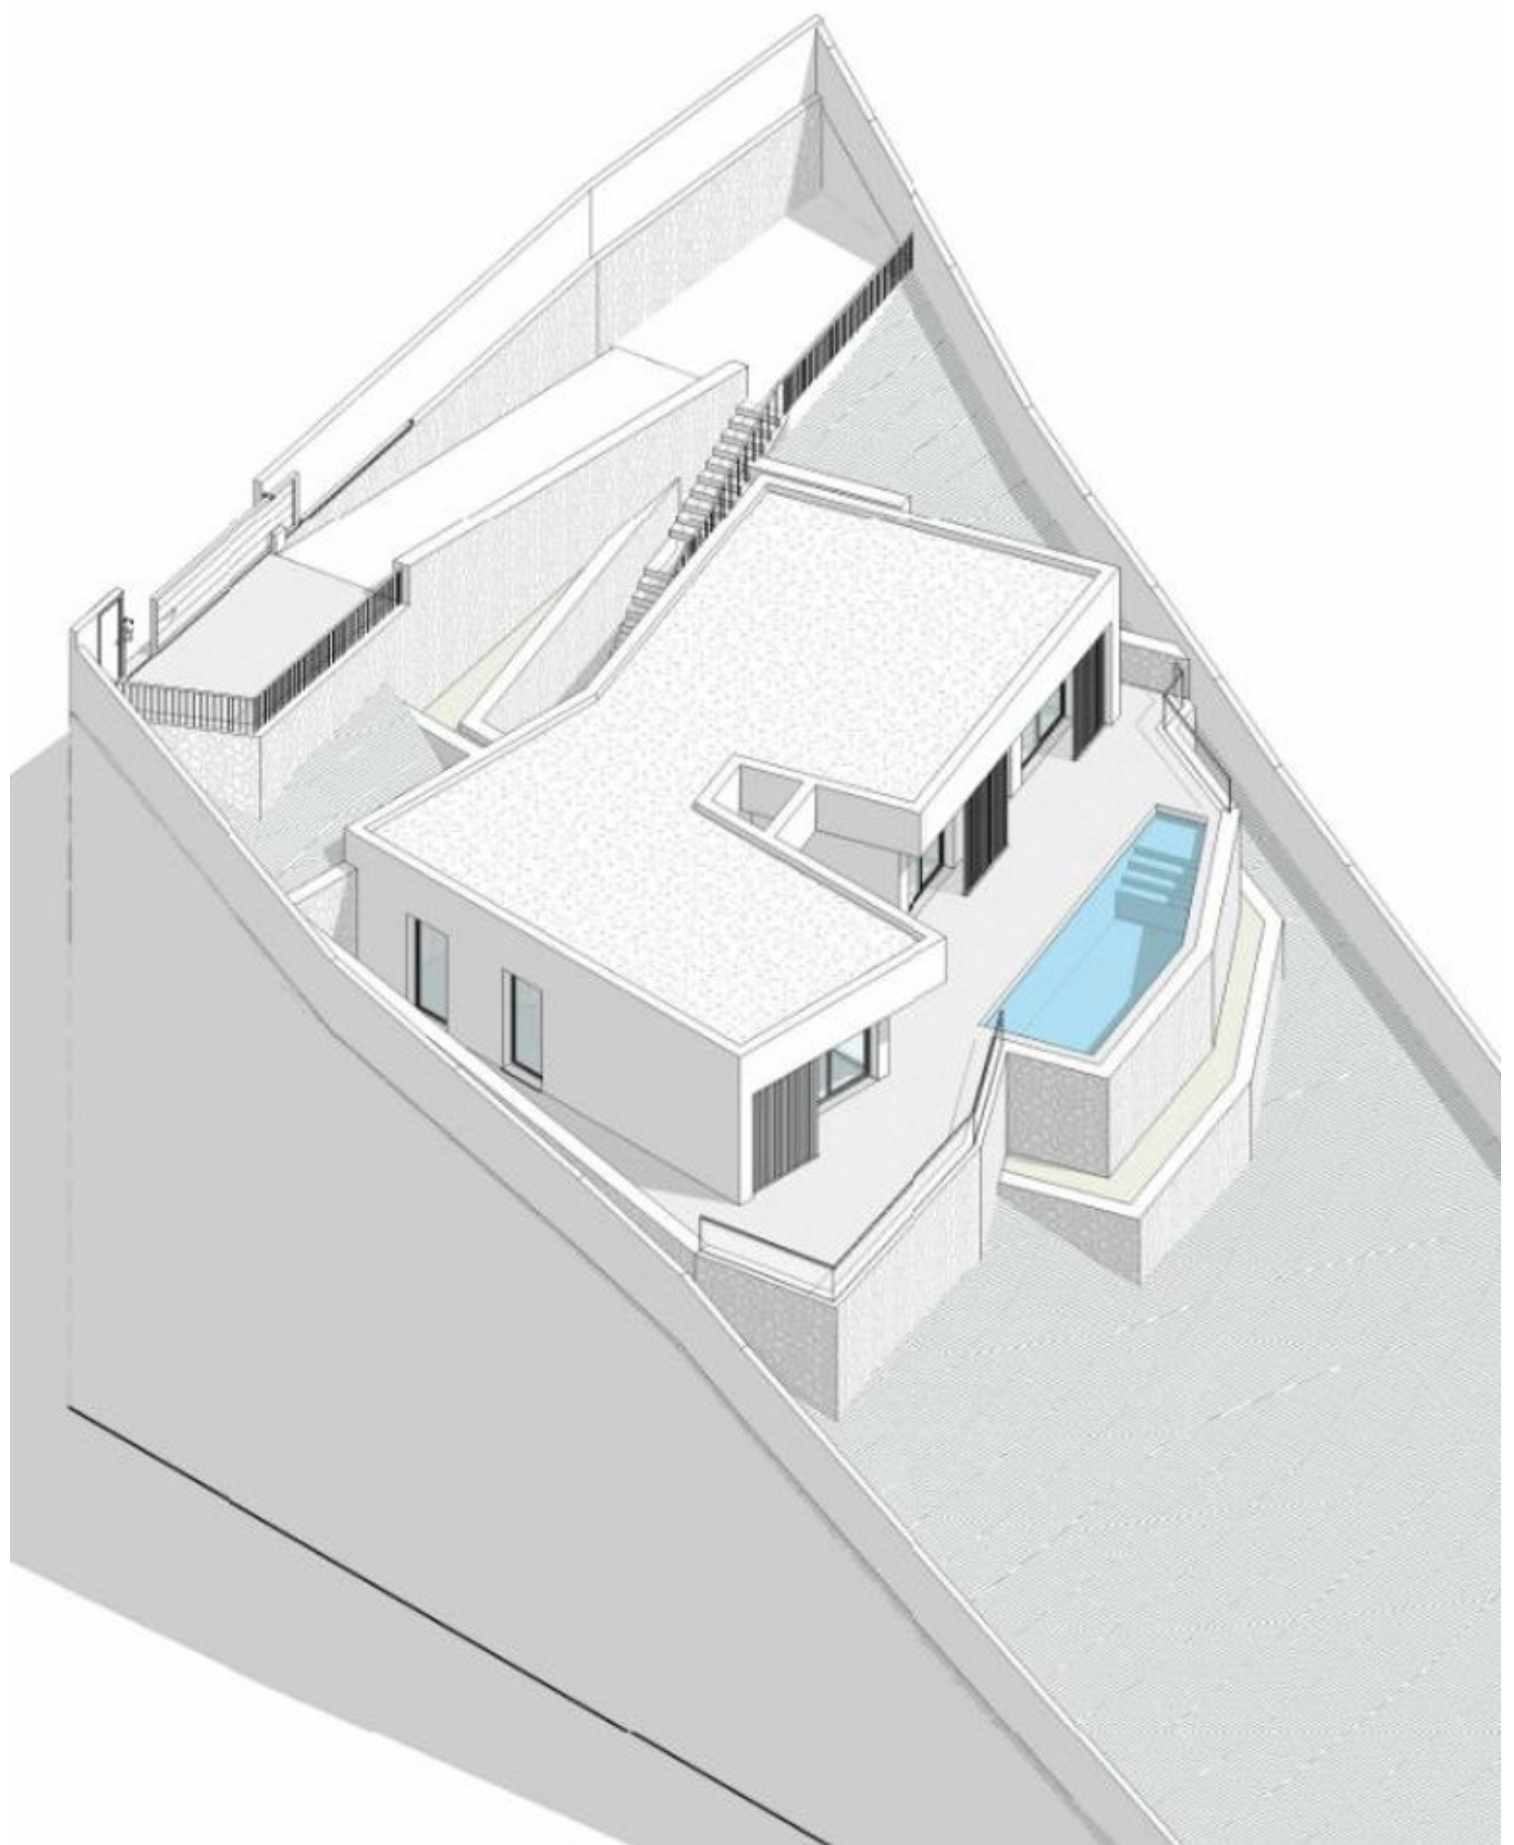




ALZADO 01
1 : 150




ALZADO 03
1 : 150




ALZADO 02
1 : 150

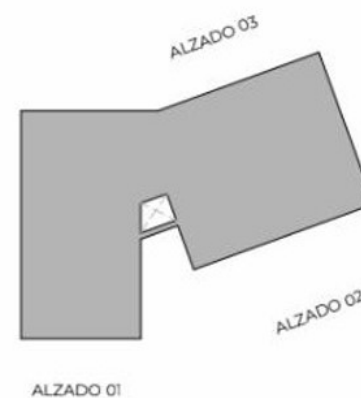

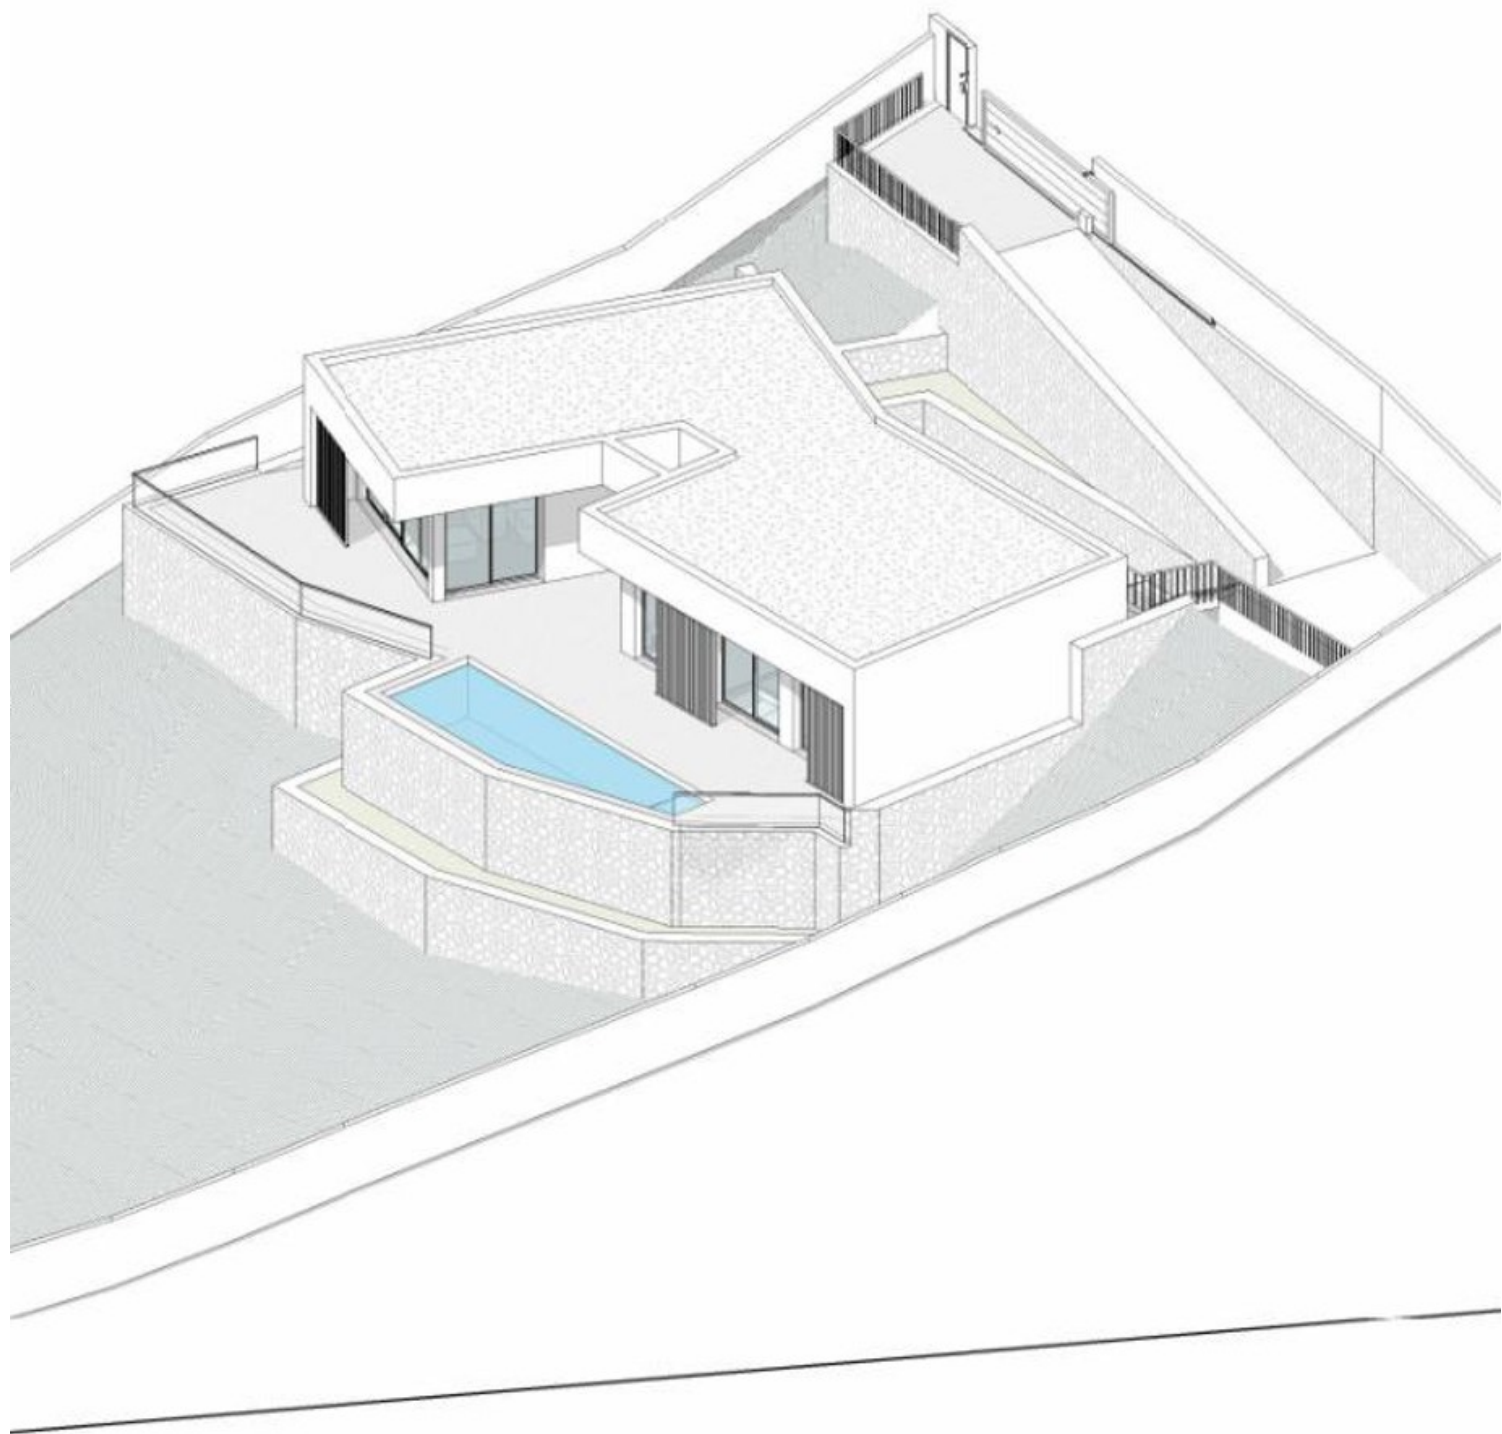





SECCIONES 01
1 : 200

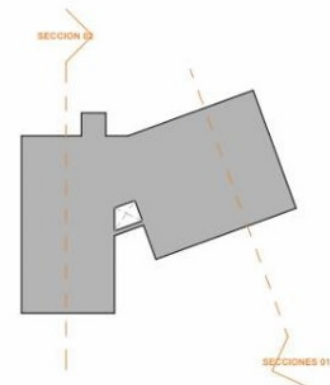

SECCION 02
1 : 200

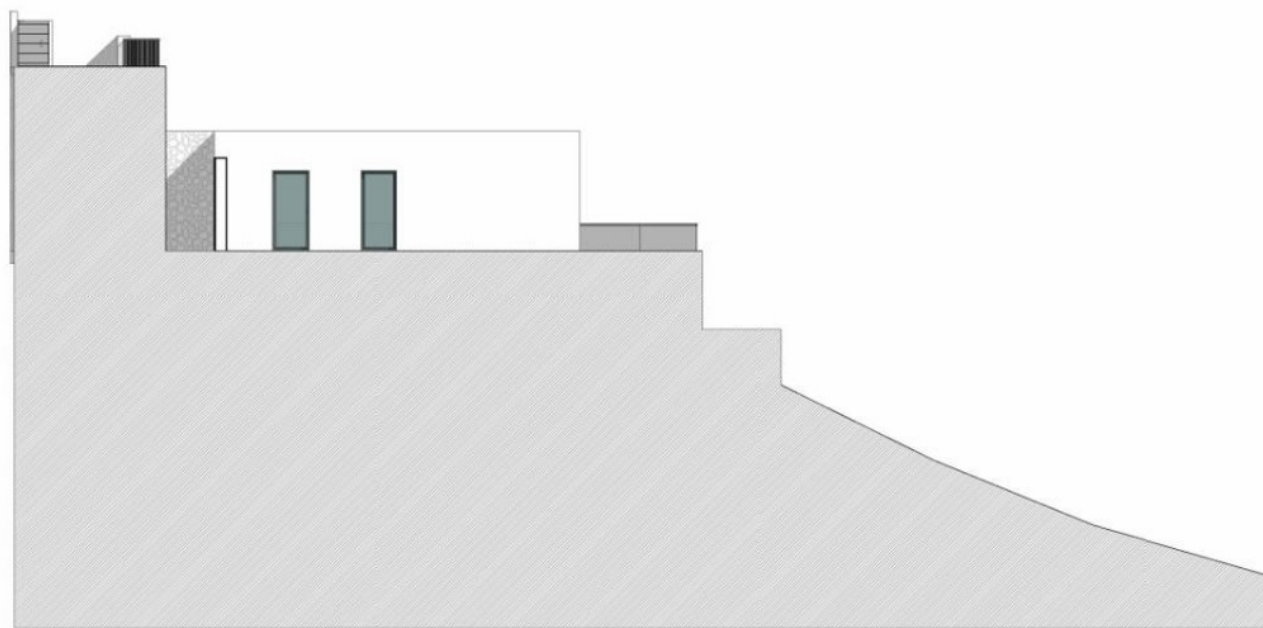

Alzado 8 - a
1 : 150

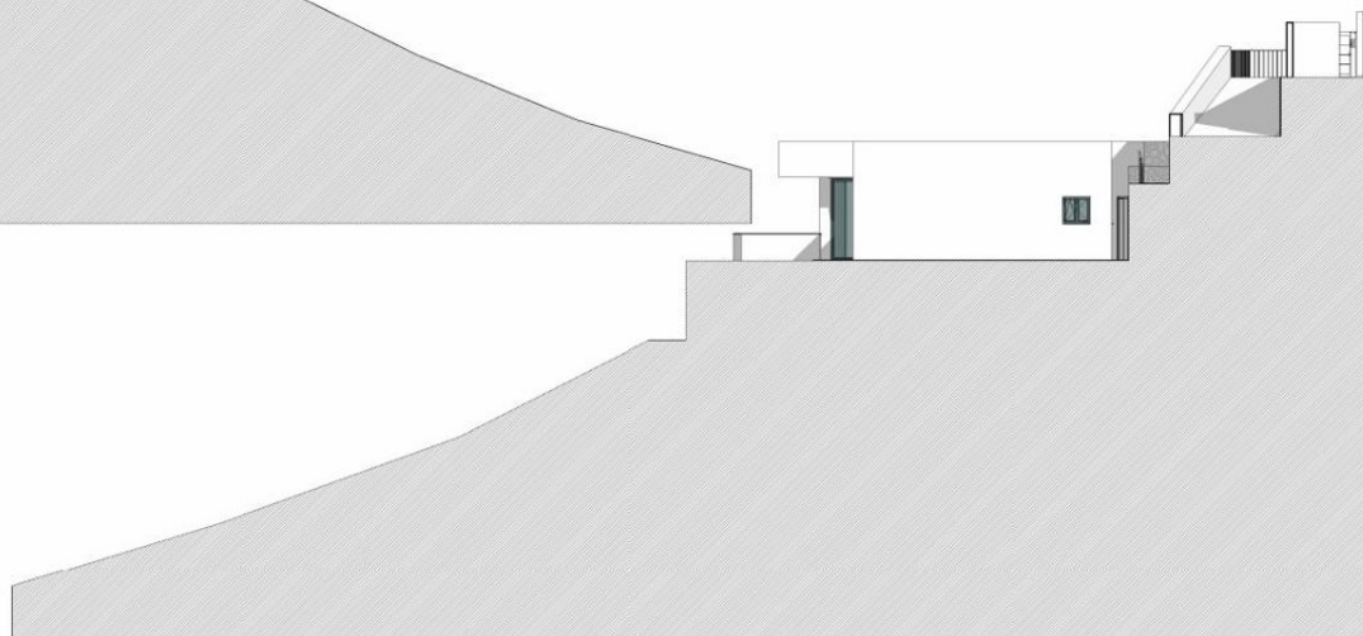

Alzado 6 - a
1 : 150