




MORAIRA
NATURA

HOUSE A1

Plot of land: 925 m²

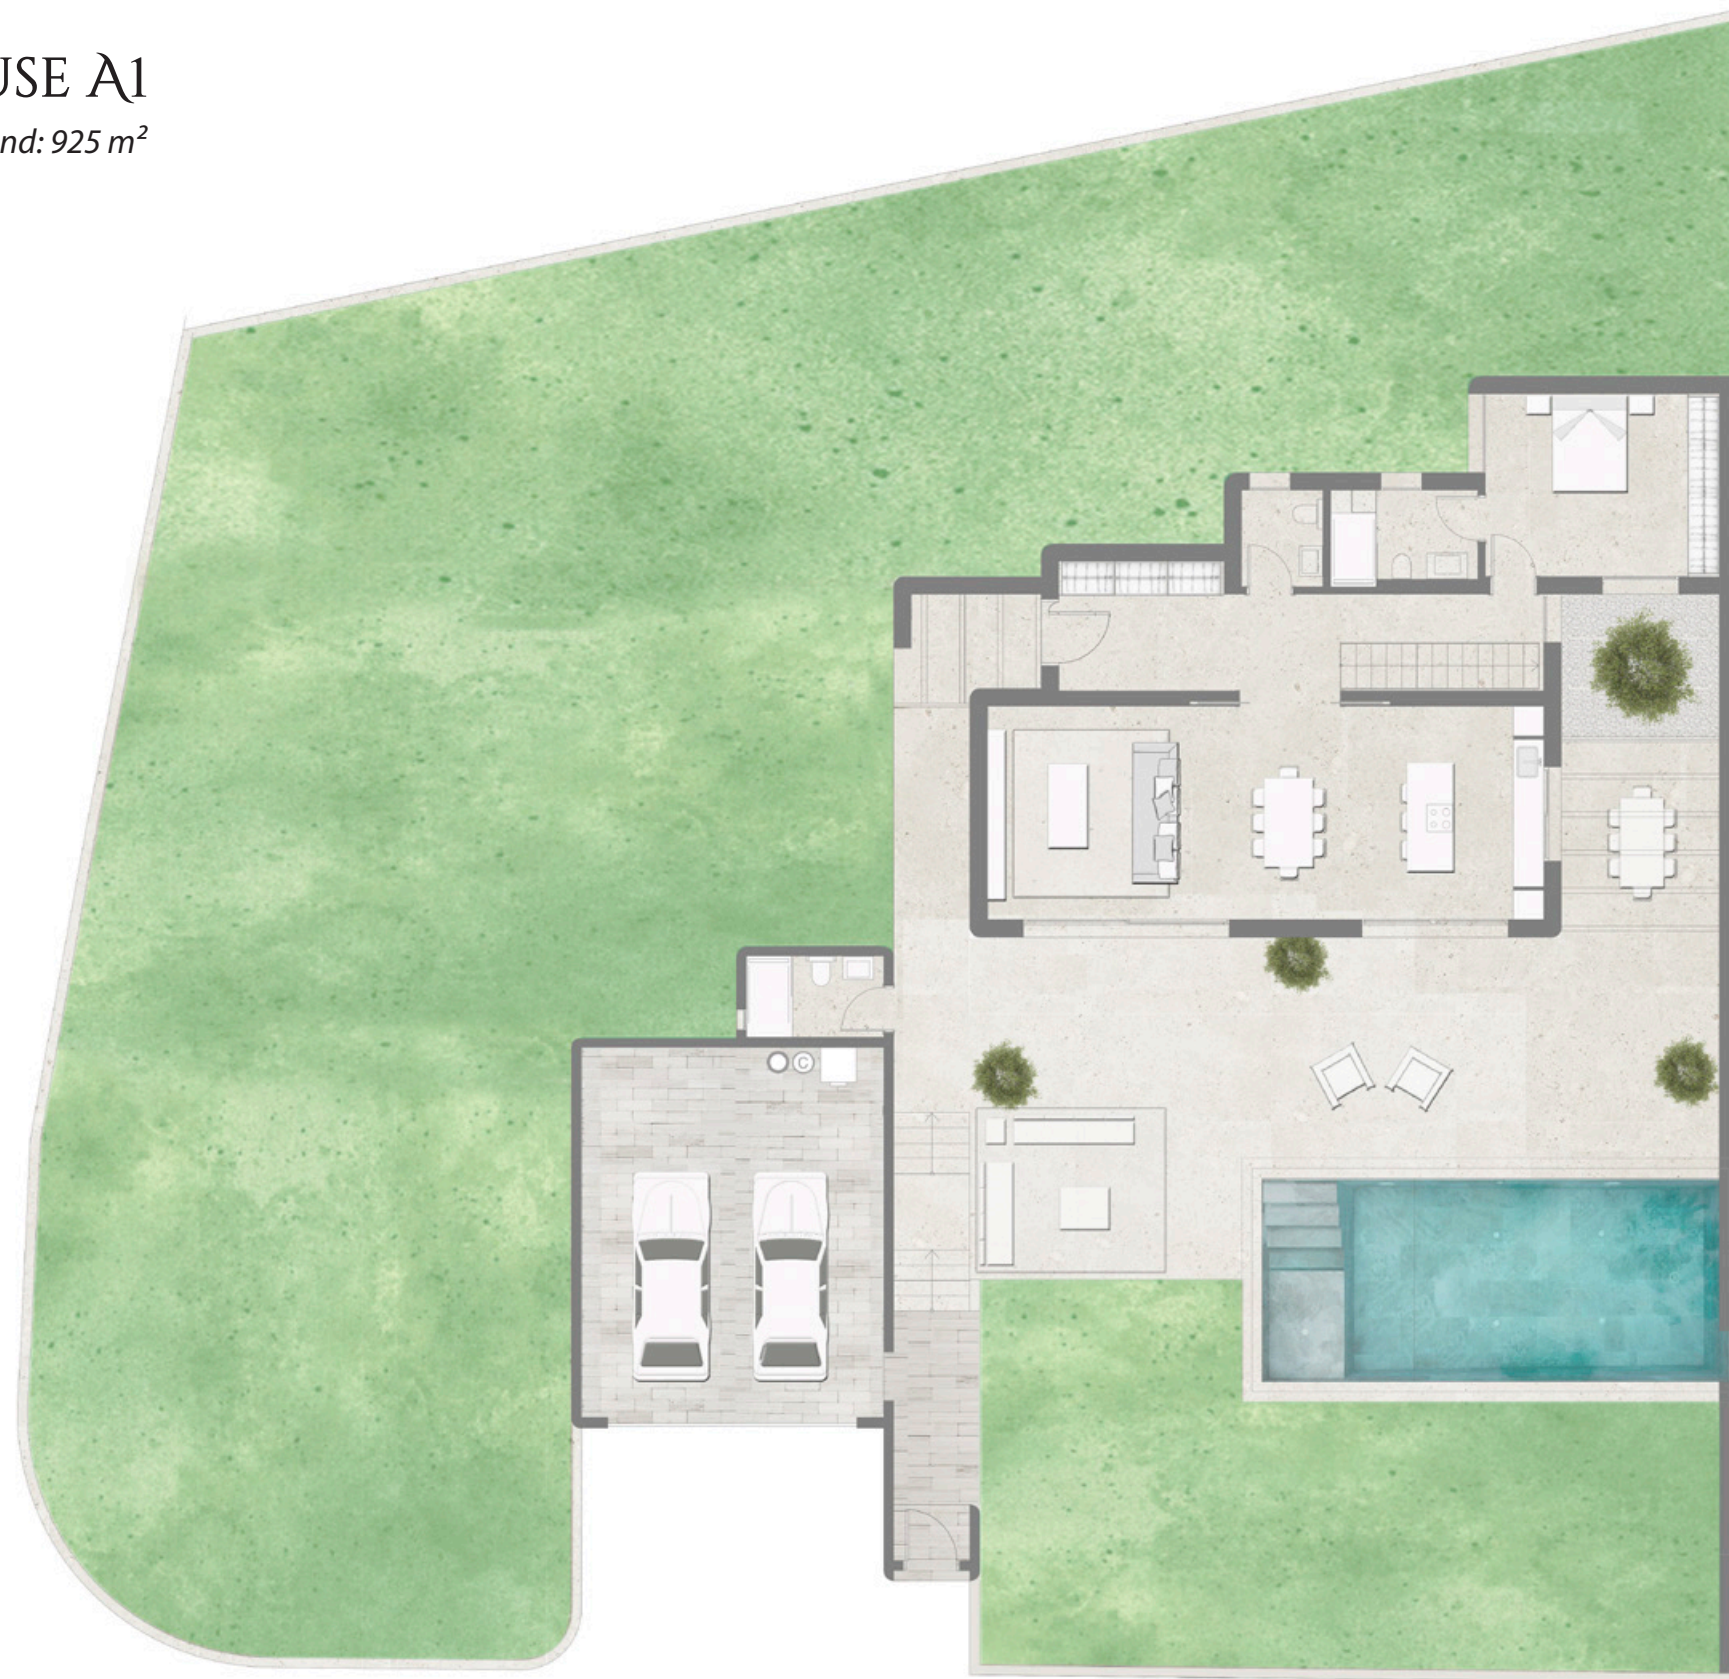



MORAIIRA
NATURA

HOUSE A1

Ground floor

Net floor area

Entrance	2,10 m ²
Porch	2,50 m ²
Hallway Downstairs	14,30 m ²
Living room – dining room	34,40 m ²
Kitchen	11,50 m ²
Toilet	3,00 m ²
Bedroom1	16,50 m ²
Bathroom 1	5,30 m ²
Garage – utility room	43,40 m ²
Bathroom outside	4,30 m ²
Pergola	12,00 m ²
Open terrace	103,20 m ²



0 1 2 3 4 5 MTS.
ESC. 1:100



MORAIRA
NATURA

HOUSE A1

First floor

Net floor area

Corridor upstairs 1º	4,50 m ²
Primary bedroom 2	16,80 m ²
Main bathroom 2	12,20 m ²
Walk-in-closet	11,10 m ²
Bedroom 3	19,20 m ²
Bathroom 3	5,80 m ²
Sunroom	17,40 m ²

Total net floor area of house,
sunroom and terraces

339,50 m²

Swimming pool 36,00 m²

Gross floor area inside

265,40 m²



0 1 2 3 4 5 MTS.
ESC. 1:100