




MORAIRA
NATURA

HOUSE B2

Plot of land: 888 m²

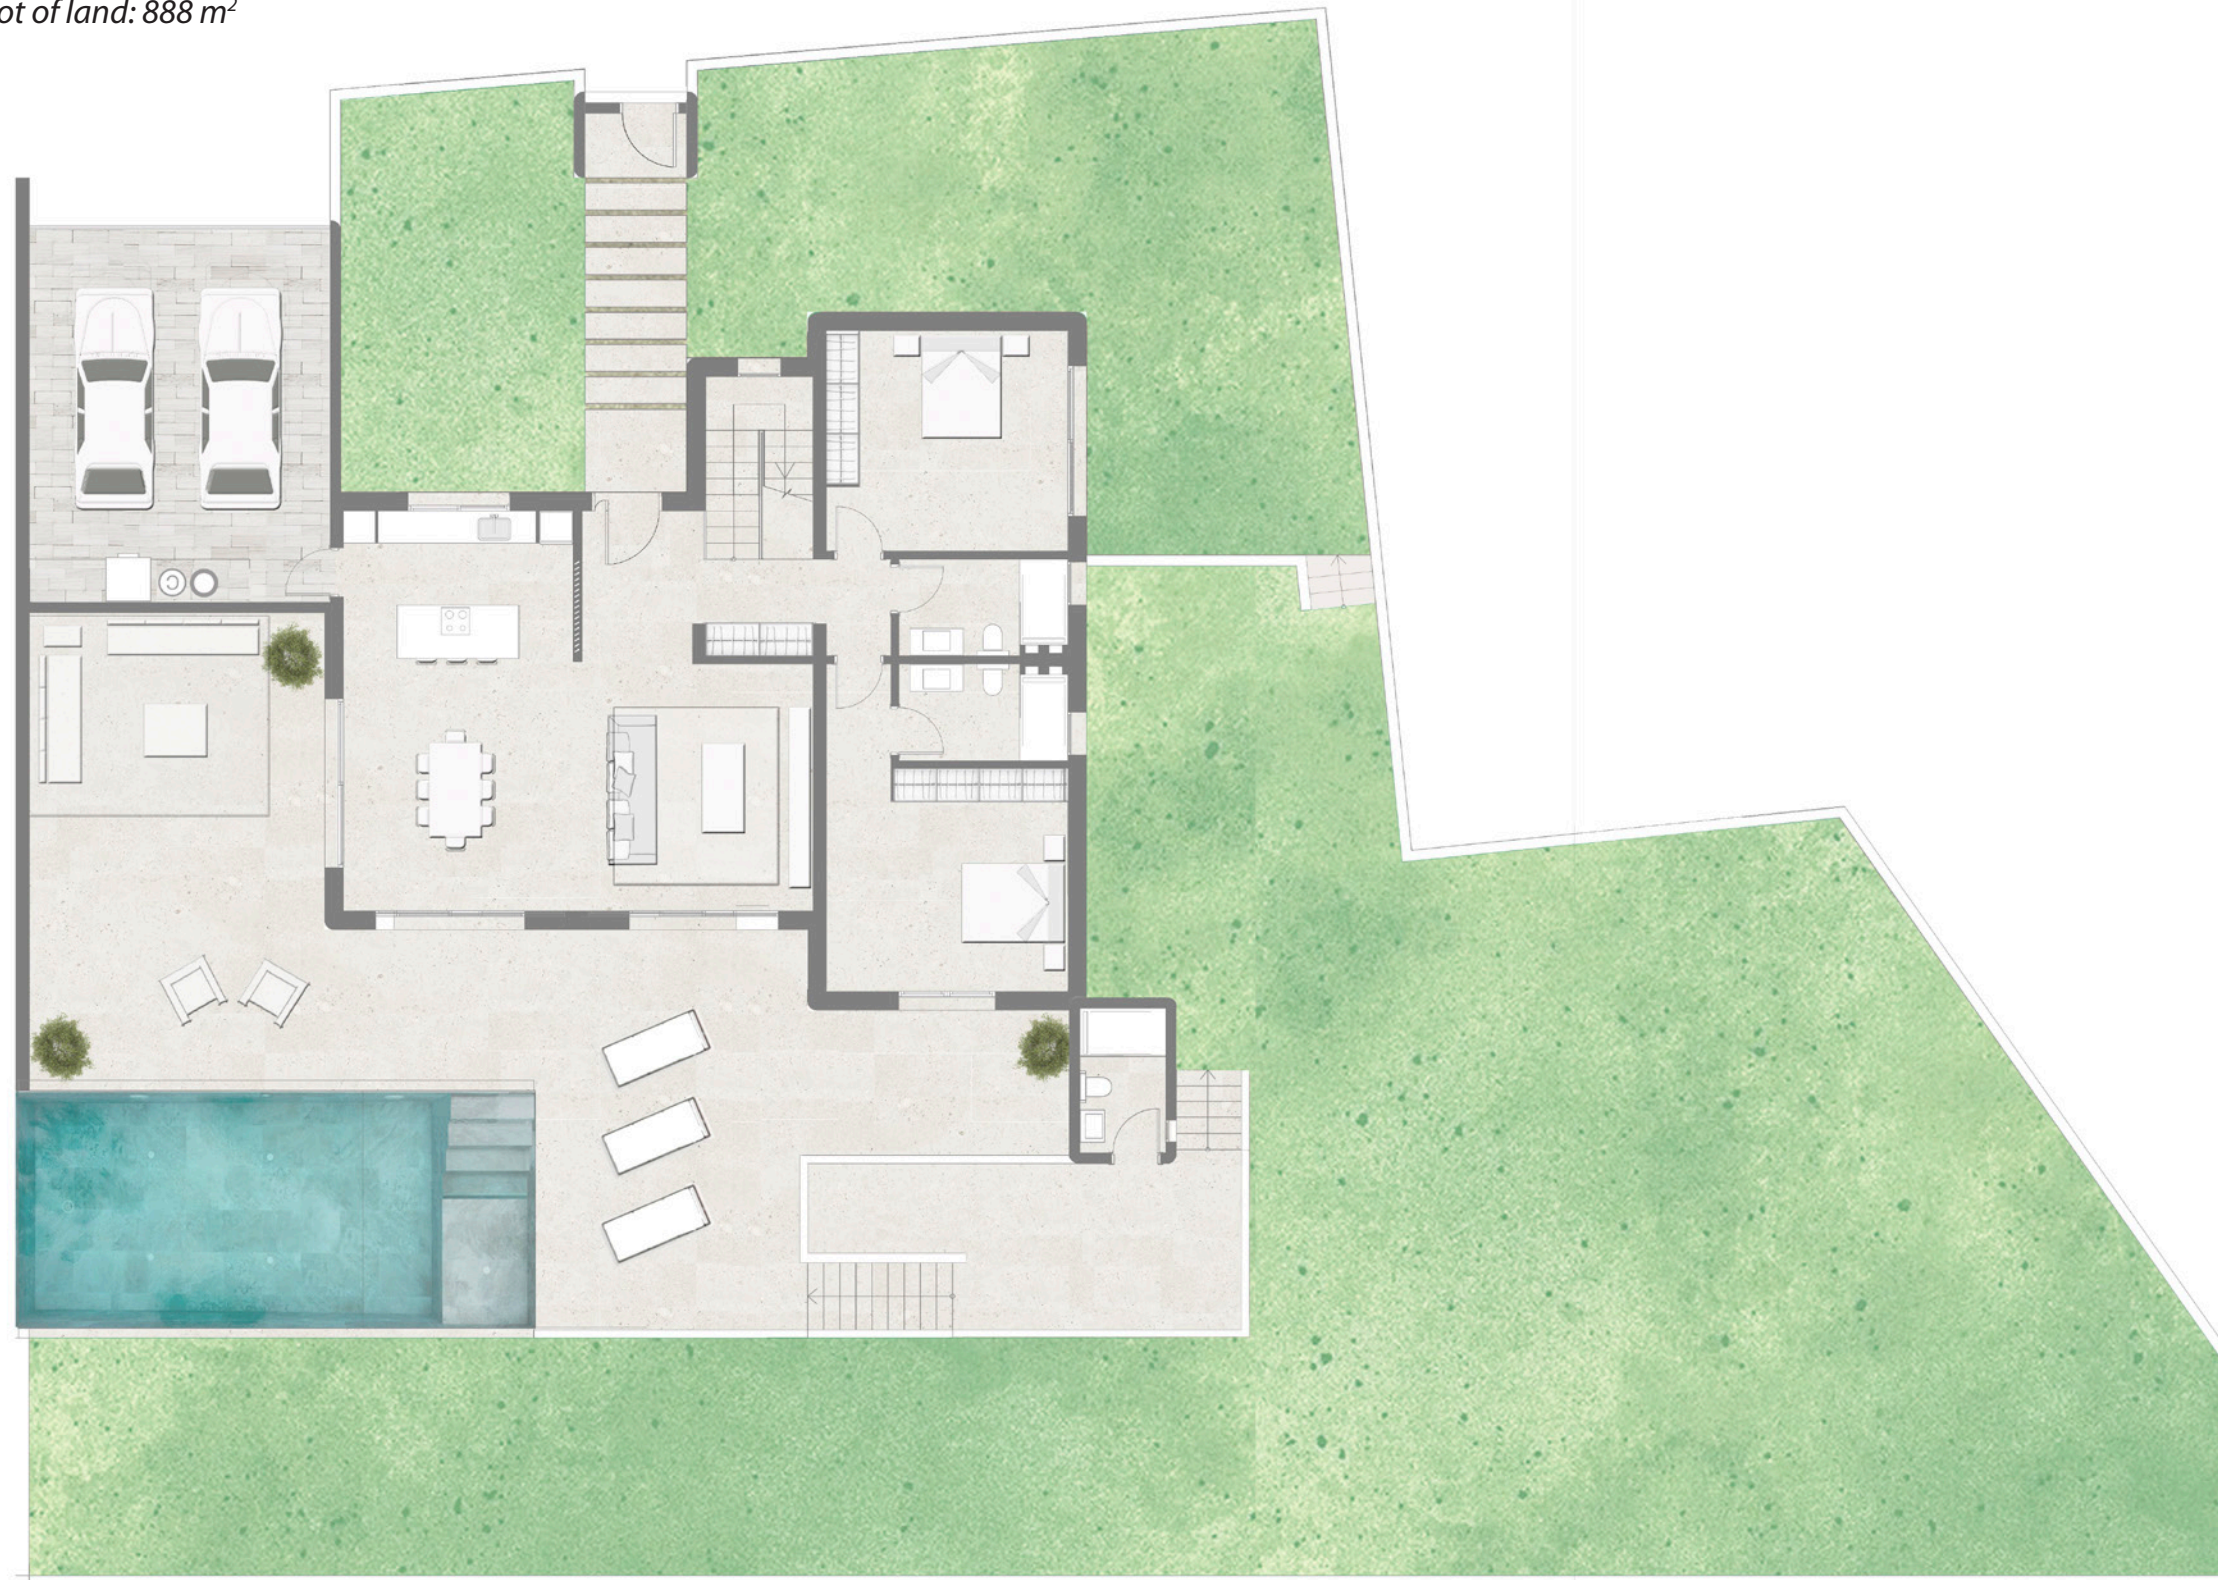




MORAIIRA
NATURA

HOUSE B2

Ground floor

Net floor area

Entrance	2,20 m ²
Porch	2,90 m ²
Hallway Downstairs	11,00 m ²
Living room – dining room	40,20 m ²
Kitchen	12,30 m ²
Bedroom 1	18,90 m ²
Bathroom 1	5,60 m ²
Bedroom 2	16,60 m ²
Bathroom 2	5,80 m ²
Garage – utility room	38,60 m ²
Bathroom outside	4,30 m ²
Pergola	20,00 m ²
Roofed terrace	35,00 m ²
Open terrace	60,90 m ²

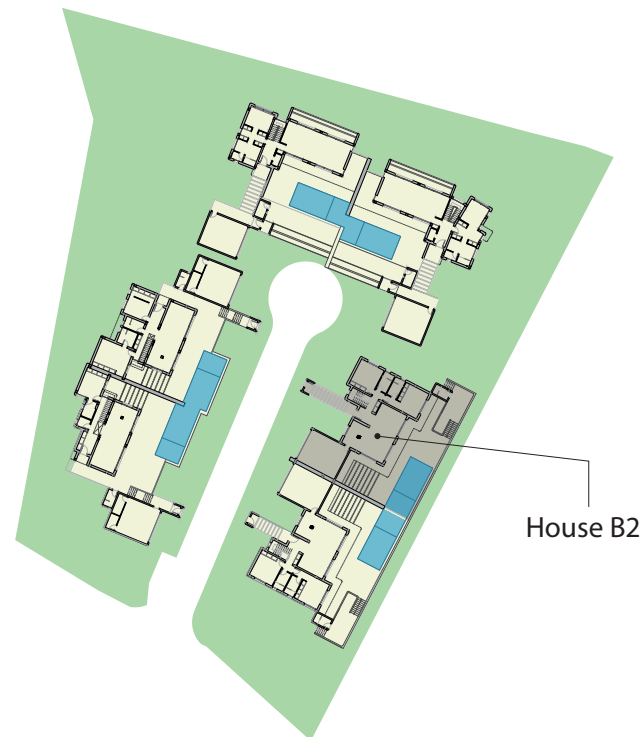



MORAIIRA
NATURA

HOUSE B2

First floor

Net floor area

Corridor upstairs 1º	2,80 m ²
Primary bedroom 3	15,70 m ²
Main bathroom 3	16,10 m ²
Walk-in-closet	6,40 m ²
Sunroom	74,30 m ²

Total net floor area of house,
sunroom and terraces

389,60 m²

Swimming pool 36,00 m²

Gross floor area inside

296,43 m²



ESC. 1:100 0 1 2 3 4 5 MTS.