




MORAIRA
NATURA

HOUSE C1

Plot of land: 1.145 m²

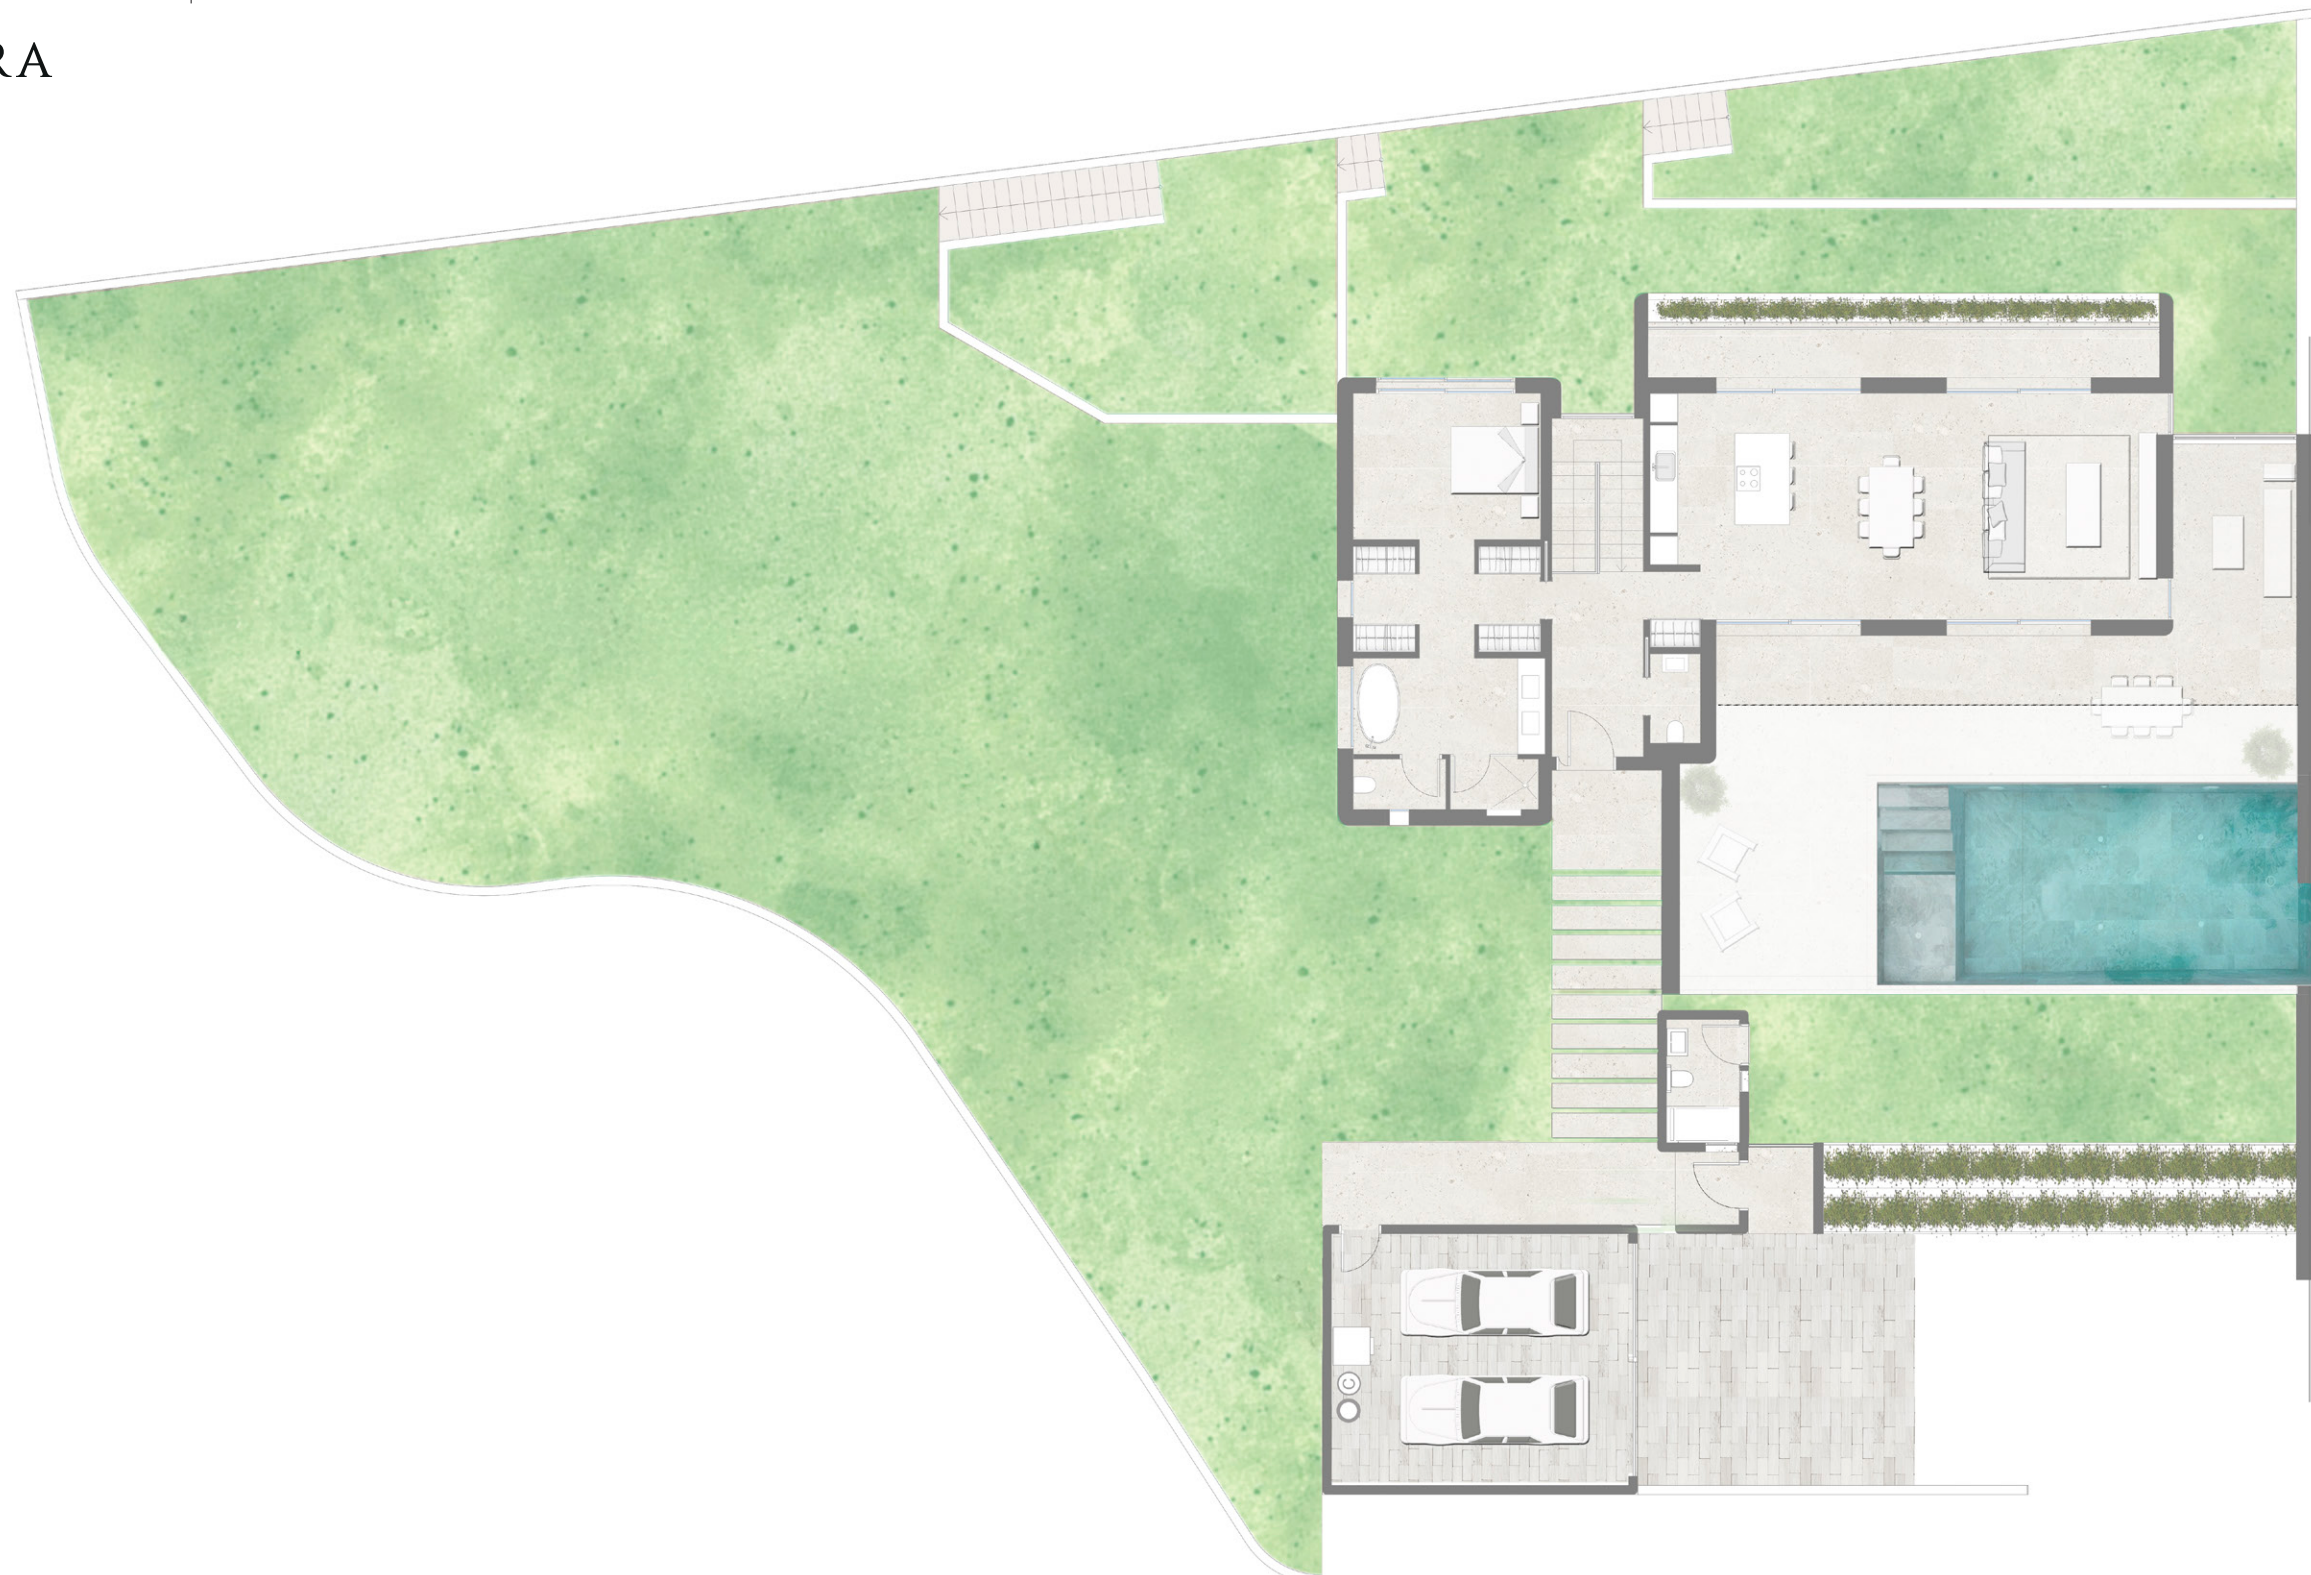

www.morairanatura.com

The non-binding plans, drawn up using the preliminary project might be modified due to technical reasons, the development of the construction project and in order to obtain the applicable building permits from the authorities. The furniture shown in the plans is merely to give an idea of what the interior décor could look like, it is not included.

alicante
global group

Developed by:

the
casas
company

For sale with:

ENGEL & VÖLKERS

Promotion funded by:

TQ EURO CREDIT



MORAIIRA
NATURA

HOUSE C1

Ground floor

Net floor area

Bedroom	11,75 m ²
Corridor	12,20 m ²
Bedroom 2	14,40 m ²
Bathroom 2	6,30 m ²
Bathroom 3	5,60 m ²
Bedroom 3	18,00 m ²
Roofed terrace	24,50 m ²



0 1 2 3 4 5 MTS.
ESC. 1:100



MORAIRA
NATURA

HOUSE C1

First floor

Net floor area

Entrance	5,60 m ²
Porch	5,20 m ²
Entryway	9,30 m ²
Toilet	2,10 m ²
Living room – dining room	42,40 m ²
Kitchen	11,50 m ²
Primary bedroom 1	11,20m ²
Main bathroom 1	13,50 m ²
Walk-in-closet	6,00 m ²
Garage – utility room	35,70 m ²
Bathroom outside	4,30 m ²
Roofed terrace 1	30,60 m ²
Roofed terrace 2	18,50 m ²
Open terrace	45,00 m ²

Total net floor area of house,
sunroom and terraces

330,80 m²

Swimming pool 36,00 m²

Gross floor area inside

348,87 m²



0 1 2 3 4 5 MTS.
ESC. 1:100